


LOCATION PLAN
SCALE 1:500

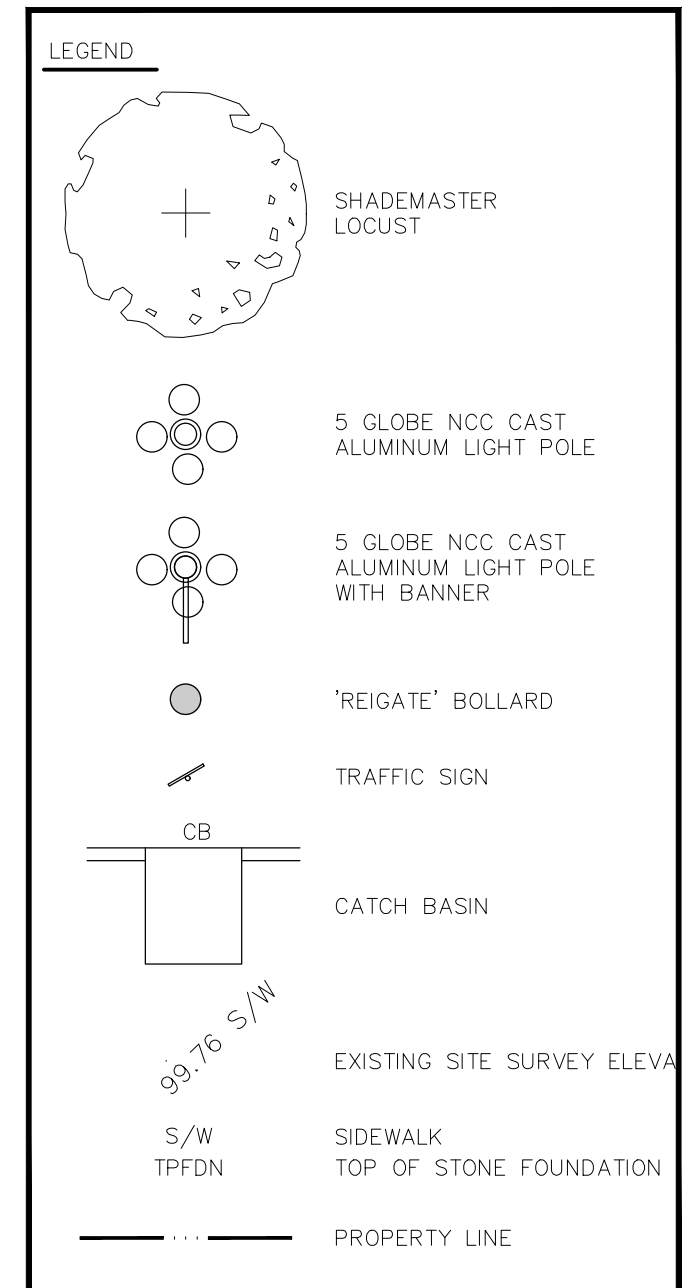

LEGEND

Zoning Information: TM H [19]		
City of Ottawa Consolidated Zoning By-law 2008-250		
Proposed Mixed-Use Building (Senior's Residential & Commercial)		
Zone Provisions	Required	Proposed
Arterial Mainstreet Zone & Subzones (Sections 185-186)		
Minimum Lot Area (m ²)	No minimum	585.72
Minimum Lot Width (m)	No minimum	16.76
Minimum Front Yard Setback (m) - Non-residential or Mixed-use Building	2	00.00 Existing
Minimum Corner Side Yard Setback (m) - Non-residential or Mixed-use Building	No minimum Maximum 3m	0.47
Minimum Interior Side Yard Setback (m) - all other cases	No minimum	00.00 Existing
Minimum Rear Yard Setback (m) - Mixed-use Building	No minimum	00.00 Existing
Maximum Building Height (m)	19	14.8
Maximum Floor Space Index - all other cases	No minimum	± 4
Minimum Landscaped Area along lot line for Non-residential or Mixed-use Building (m) - at rear lot line abutting a non-residential zone	No minimum	00.00
Parking Requirements (Section 100-114)		
Minimum Parking Space Rates (Section 101) (Area C)		
Dwelling Units in a Mixed-use Building - 0.0 per dwelling unit	00.00	00.00
Commercial - Retail	00.00	00.00


Minimum Bicycle Parking Rates and Provisions (Section 111)		
NO.	DESCRIPTION	DATE
1	ISSUED TO ANLEY GRAHAM	23-01-16
2	ISSUED TO LANDSCAPE	23-04-04
3	ISSUED FOR SPC SUBMISSION	23-04-12
4	ISSUED FOR INTERNAL REVIEW	23-04-24
5	ISSUED FOR PERMIT (NOT YET)	23-05-24
6	ISSUED FOR SPC SUBMISSION R1	23-06-09
RELEASE / REVISIONS		
NO.	DESCRIPTION	DATE
1	ISSUED TO ANLEY GRAHAM	23-01-16
2	ISSUED TO LANDSCAPE	23-04-04
3	ISSUED FOR SPC SUBMISSION	23-04-12
4	ISSUED FOR INTERNAL REVIEW	23-04-24
5	ISSUED FOR PERMIT (NOT YET)	23-05-24
6	ISSUED FOR SPC SUBMISSION R1	23-06-09

Minimum Loading Space Rates and Provisions (Section 113)		
Residential Uses:	None	00.00
All other Non-Residential: Uses - 0 per 350 - 999 sq.m. of GFA (Phase 2 - 819 sq.m. Commercial Uses)	00.00	00.00
Amenity Area (Section 137)		
Minimum Total Amenity Area (sq.m) - 6 sq.m per dwelling unit	84	00.00
Minimum Communal Amenity Area (sq.m) - 50% of Total Amenity Area	42	00.00
Accessible Parking (City of Ottawa Accessibility Design Standards, Section 3.1)		
Minimum Number of Accessible Spaces	00.00	00.00

NOTE: THIS DRAWING IS THE PROPERTY OF THE ARCHITECT AND MAY NOT BE REPRODUCED OR USED WITHOUT THE EXPRESS CONSENT OF THE ARCHITECT. CONTRACTOR SHALL CHECK AND VERIFY ALL DIMENSIONS AND REPORT ANY OMISSIONS OR DISCREPANCIES TO THE ARCHITECT BEFORE PROCEEDING WITH THE WORK.

DO NOT SCALE THE DRAWINGS

RELEASE / REVISIONS		
NO.	DESCRIPTION	DATE
1	ISSUED TO ANLEY GRAHAM	23-01-16
2	ISSUED TO LANDSCAPE	23-04-04
3	ISSUED FOR SPC SUBMISSION	23-04-12
4	ISSUED FOR INTERNAL REVIEW	23-04-24
5	ISSUED FOR PERMIT (NOT YET)	23-05-24
6	ISSUED FOR SPC SUBMISSION R1	23-06-09

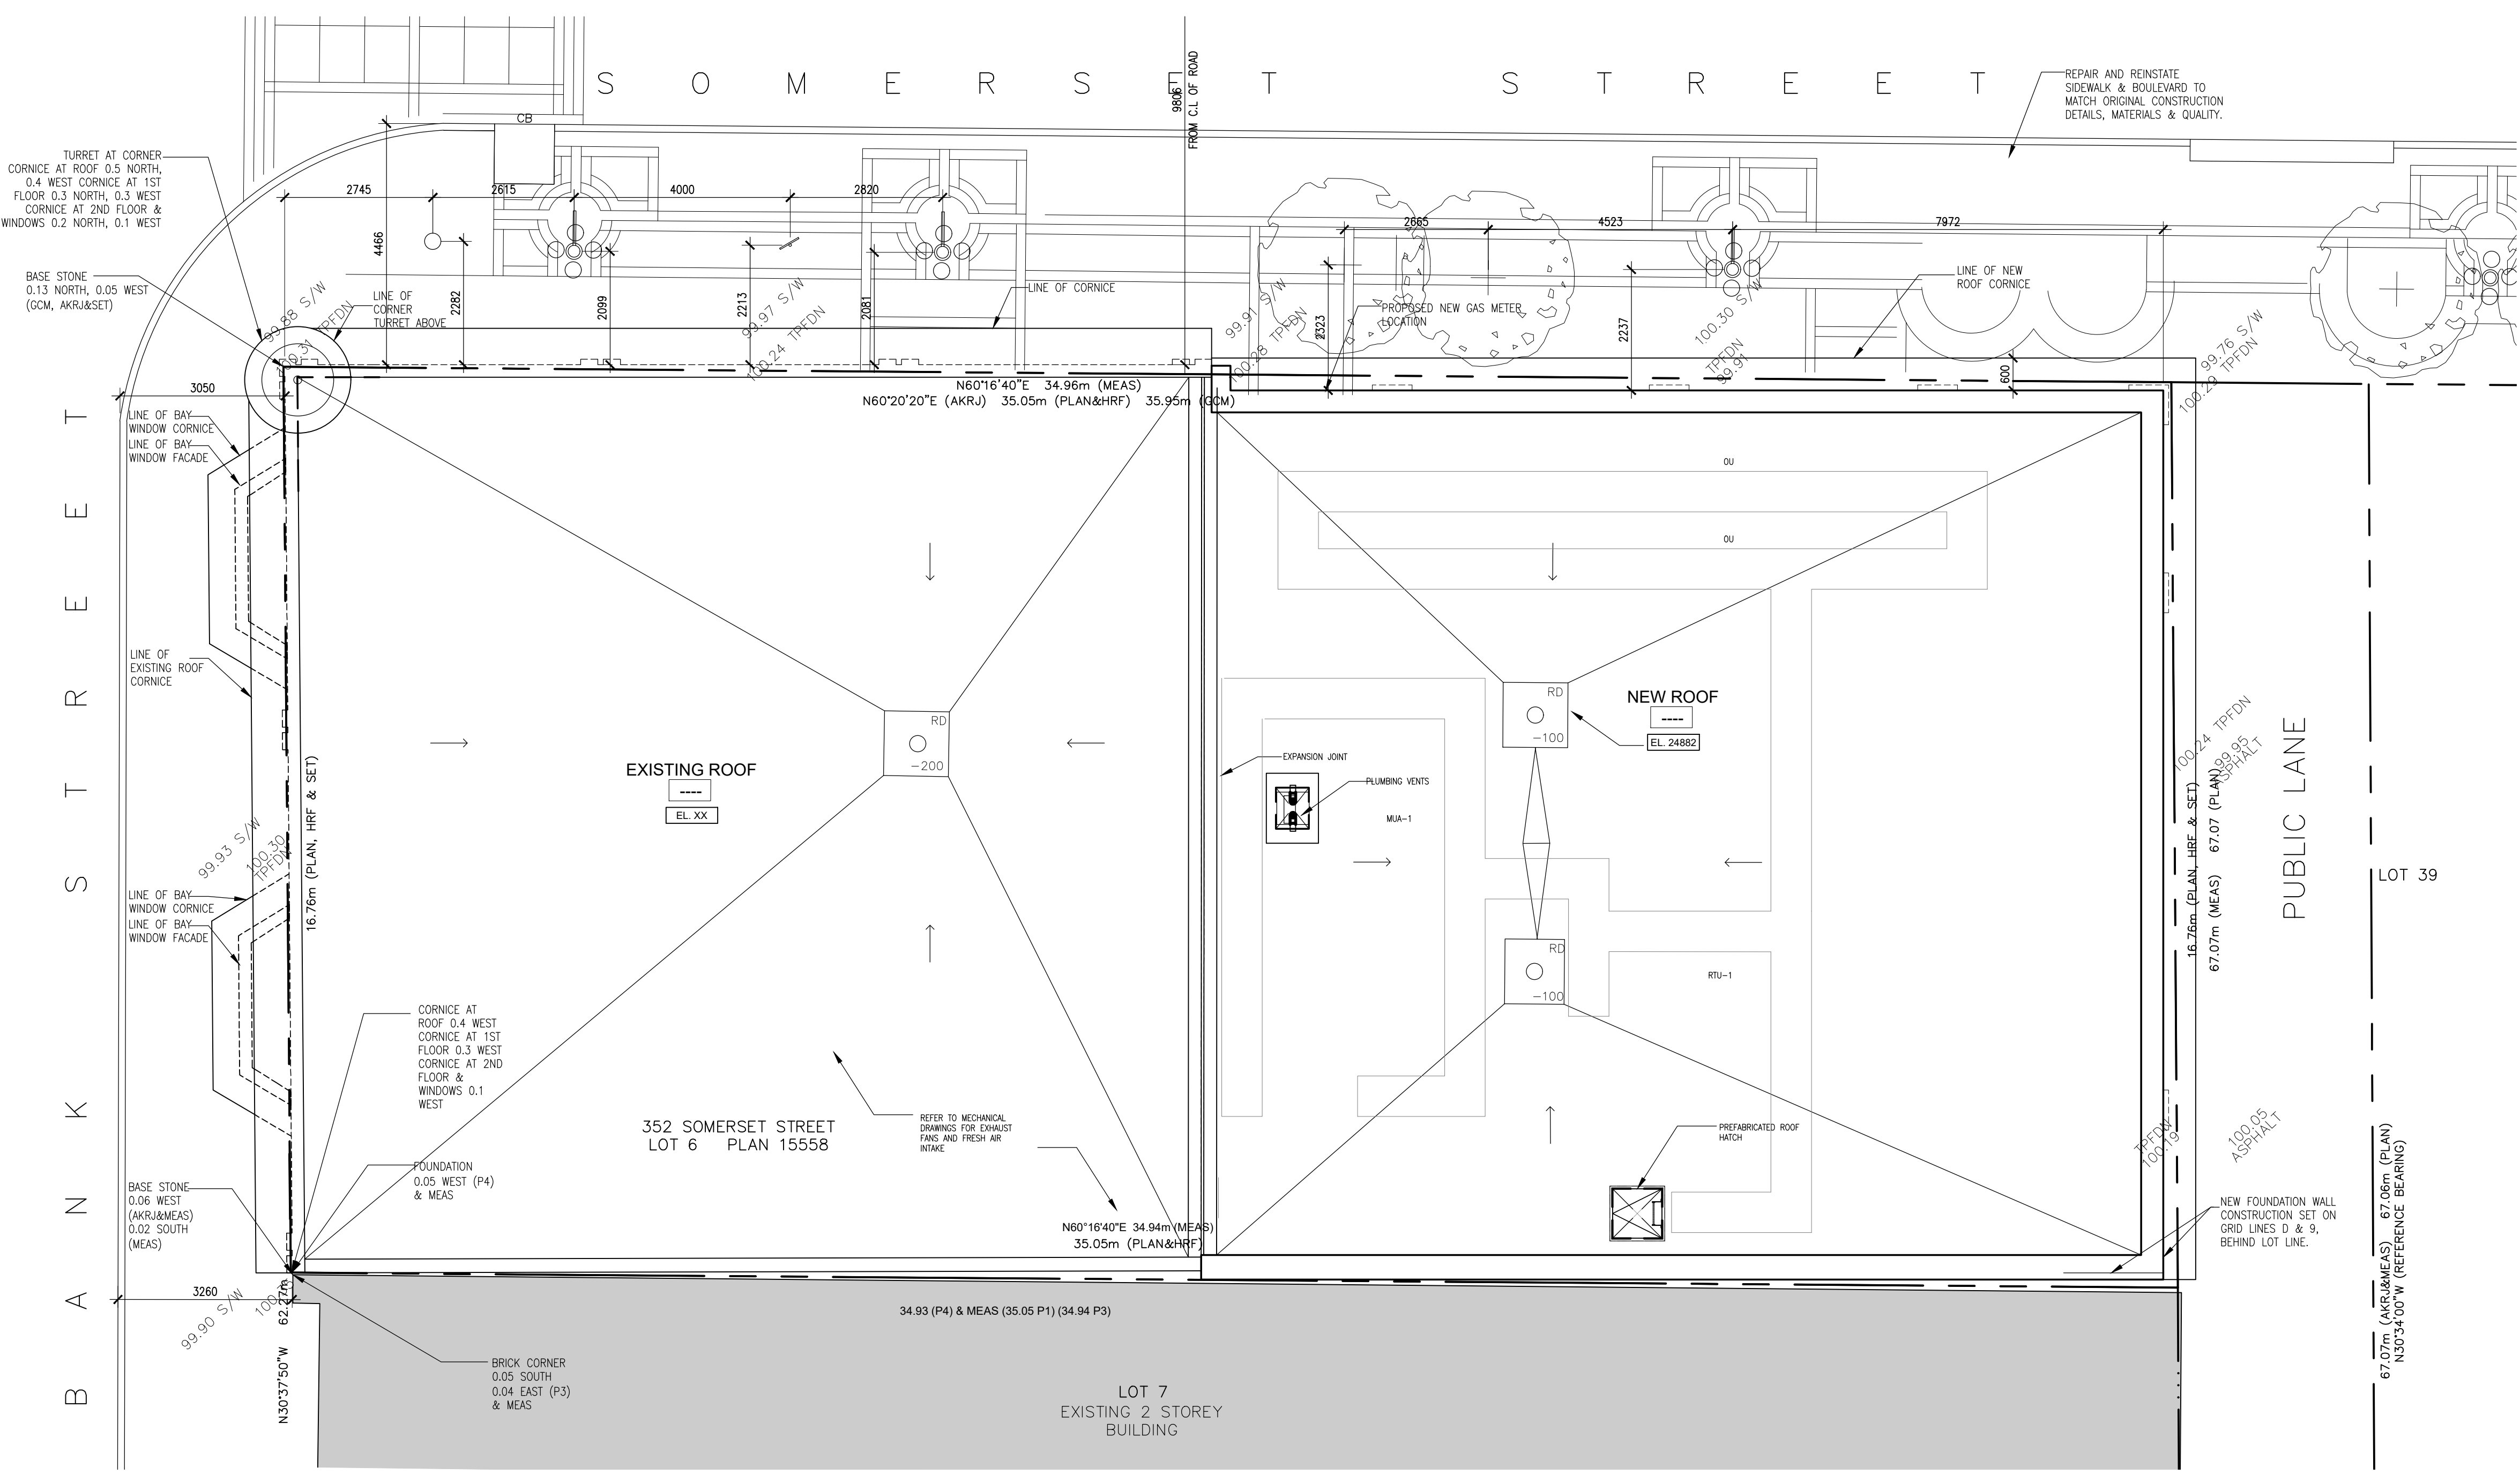

1 SITE PLAN
SCALE 1:75

FARLEY SMITH & DENIS LAND SURVEYING LTD.
ONTARIO LAND SURVEYORS
CANADA LAND SURVEYORS
190 COLONNADE ROAD, OTTAWA, ONTARIO
K2E 7J5
TEL (613) 727-8226 FAX (613) 727-1823

SURVEYOR'S REAL PROPERTY REPORT - PART 1
PLAN OF LOT 6
(SOUTH SIDE OF SOMERSET STREET)
REGISTERED PLAN 15558
CITY OF OTTAWA

SURVEYOR REFERENCE & CREDIT

PROJECT NORTH

NOT BE USED FOR CONSTRUCTION PURPOSES UNTIL SEMED BY THE ARCHITECT

chmielarchitects
200 - 109 Bank Street
Ottawa ON K1S0N5
t (613) 234-3585
f (613) 234-8224

SOMERSET APARTMENTS

PROJECT NO.	21-1962	DRAWN	JA
SCALE	AS SHOWN	CHECKED	RC

SITE PLAN

DRAWING NO.

SP-01