



City of Ottawa | Ville d'Ottawa
Comité de dérogation

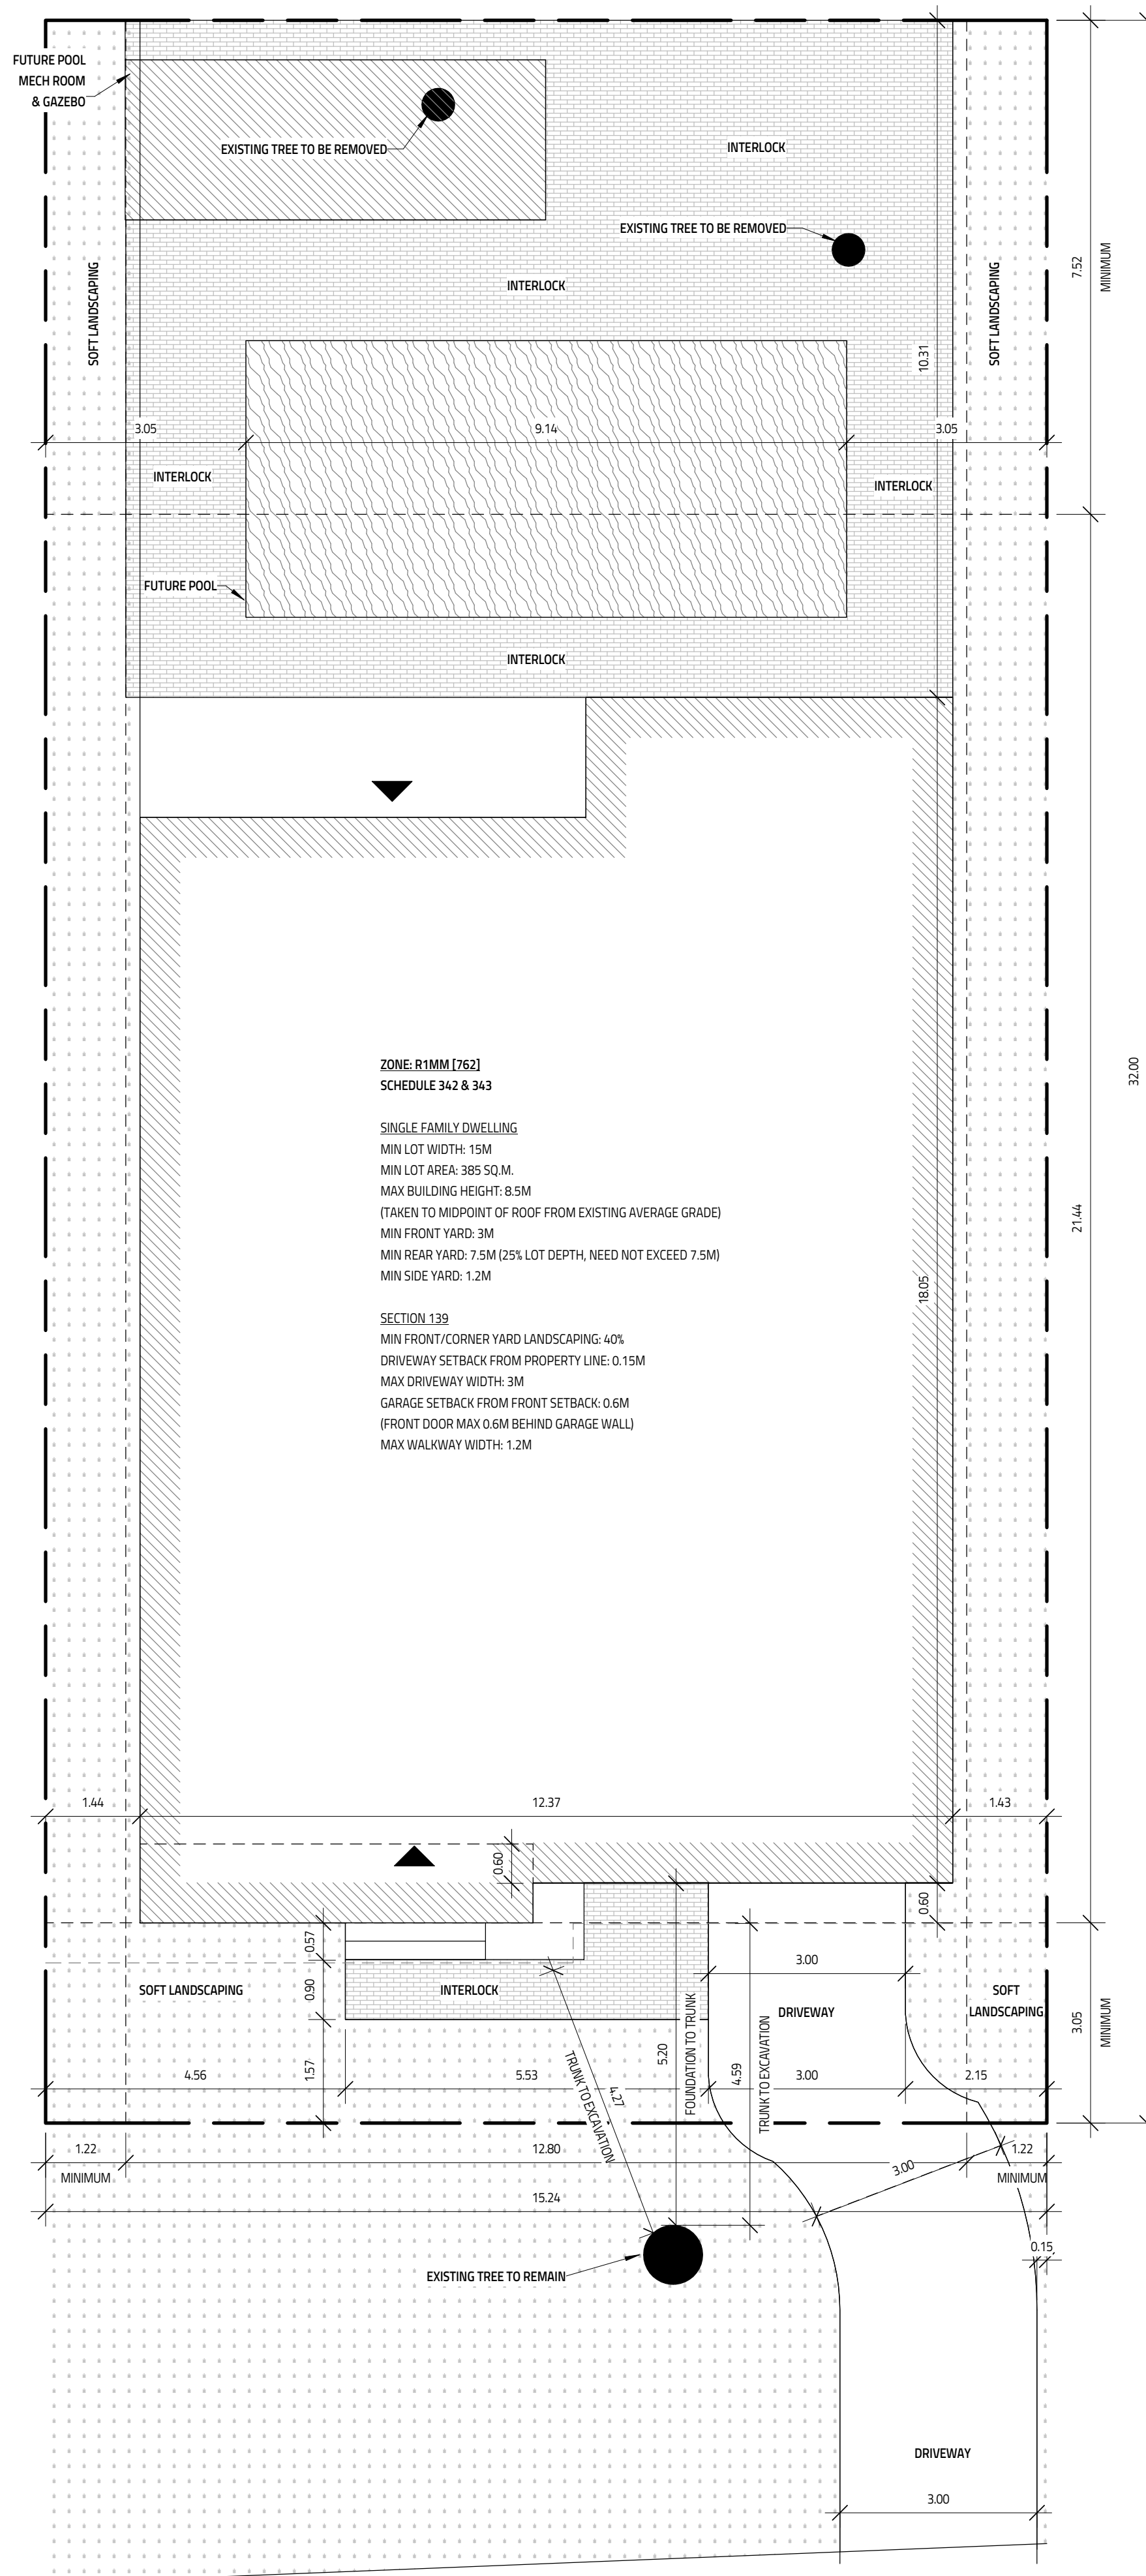

ACCORDANCE w/ THE O.B.C. 2012, ANY MUNICIPAL BY
LAWS & ALL OTHER APPLICABLE CODES

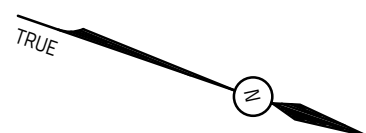

1		
NO.	REVISION	DATE

OTTAWA, ON



DRAWING TITLE	
<h1>SITE PLAN</h1>	
DATE DRAWN APRIL 8, 2025	SCALE: 1:75
DRAWN BY: SG	FILE NAME: 482 KENSINGTON
CHECKED BY: MV	DWG. NO. A0.1