


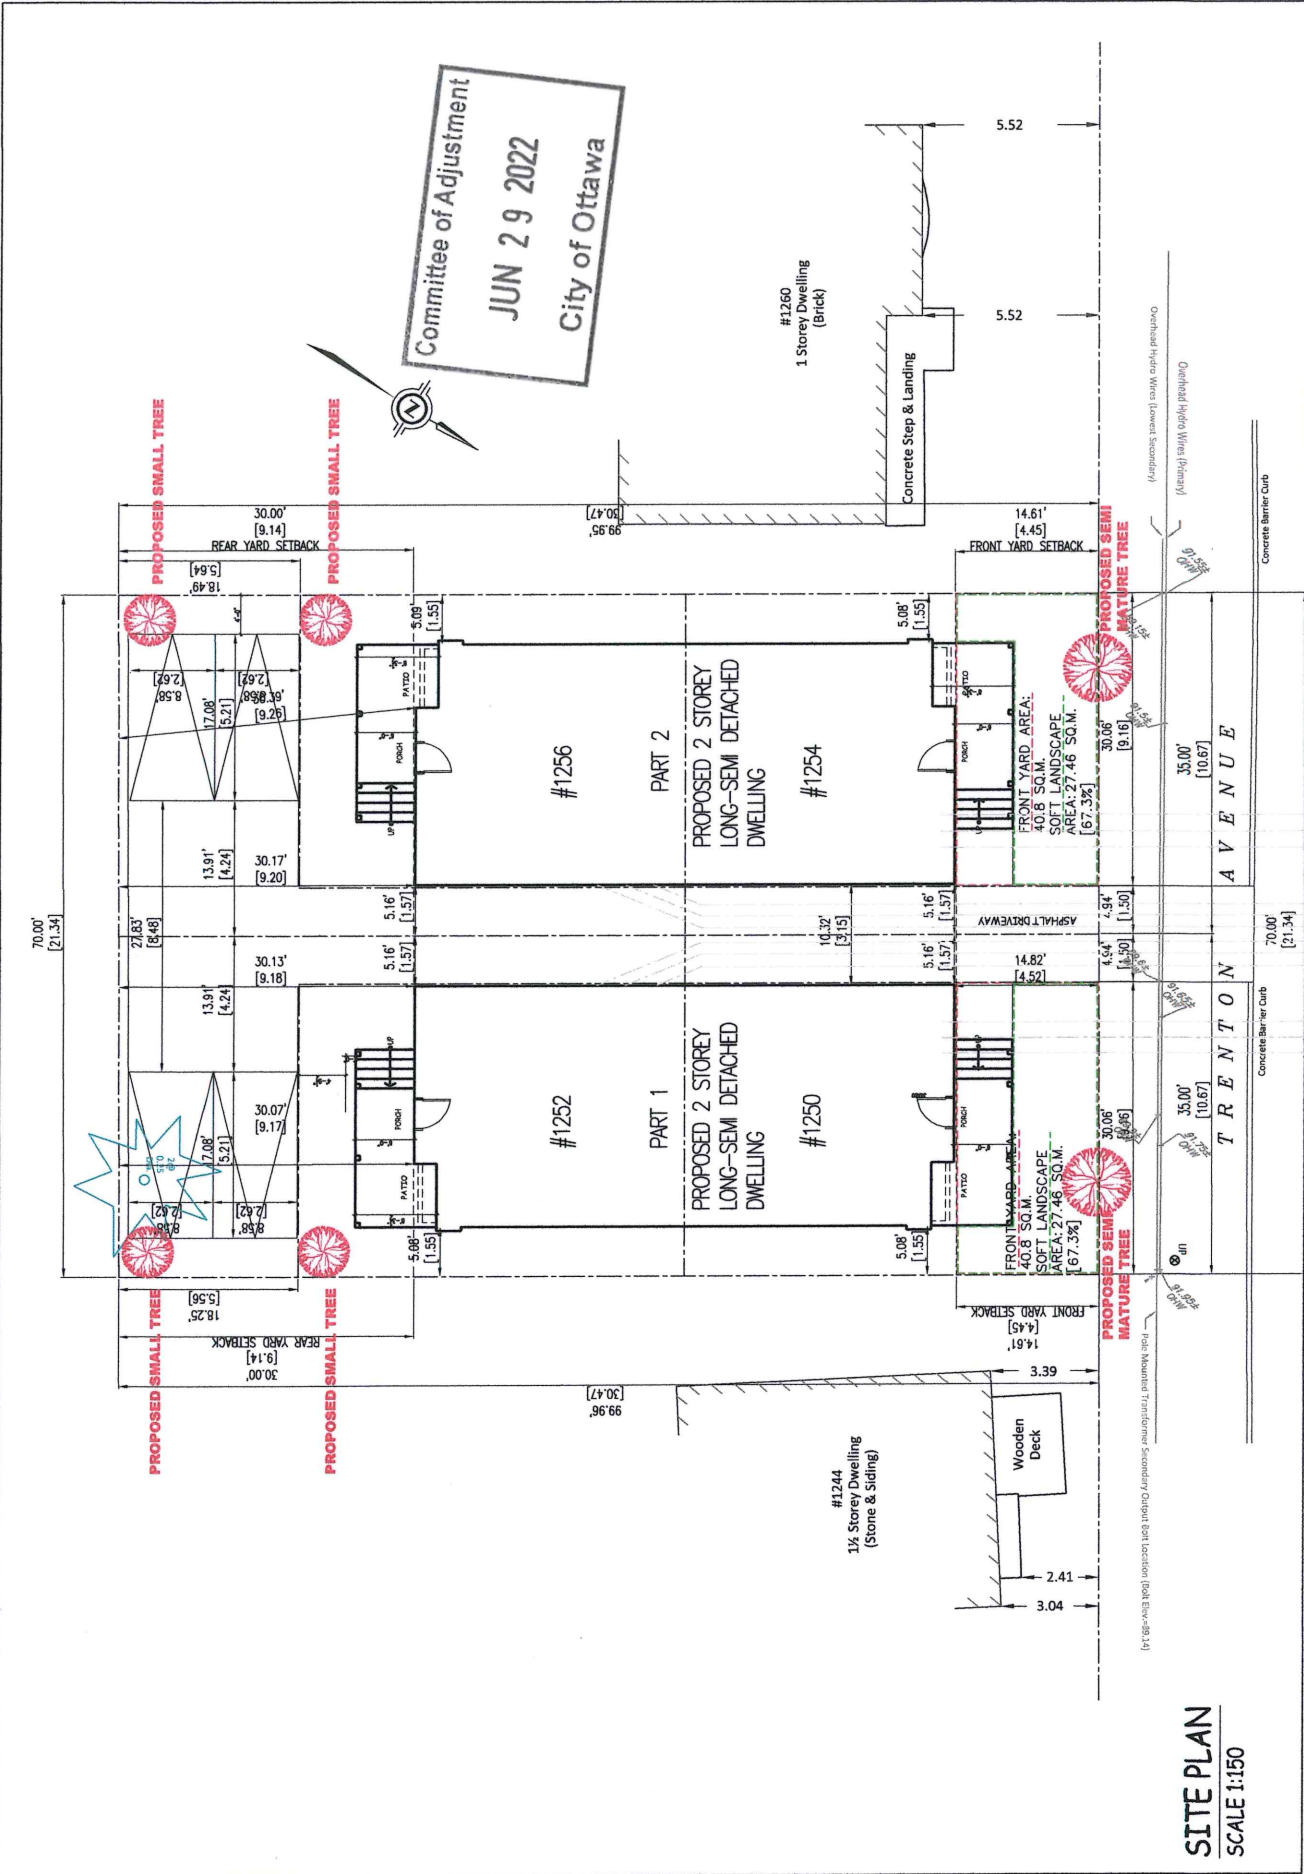

SITE PLAN
SCALE 1:150

[illegible][illegible]