


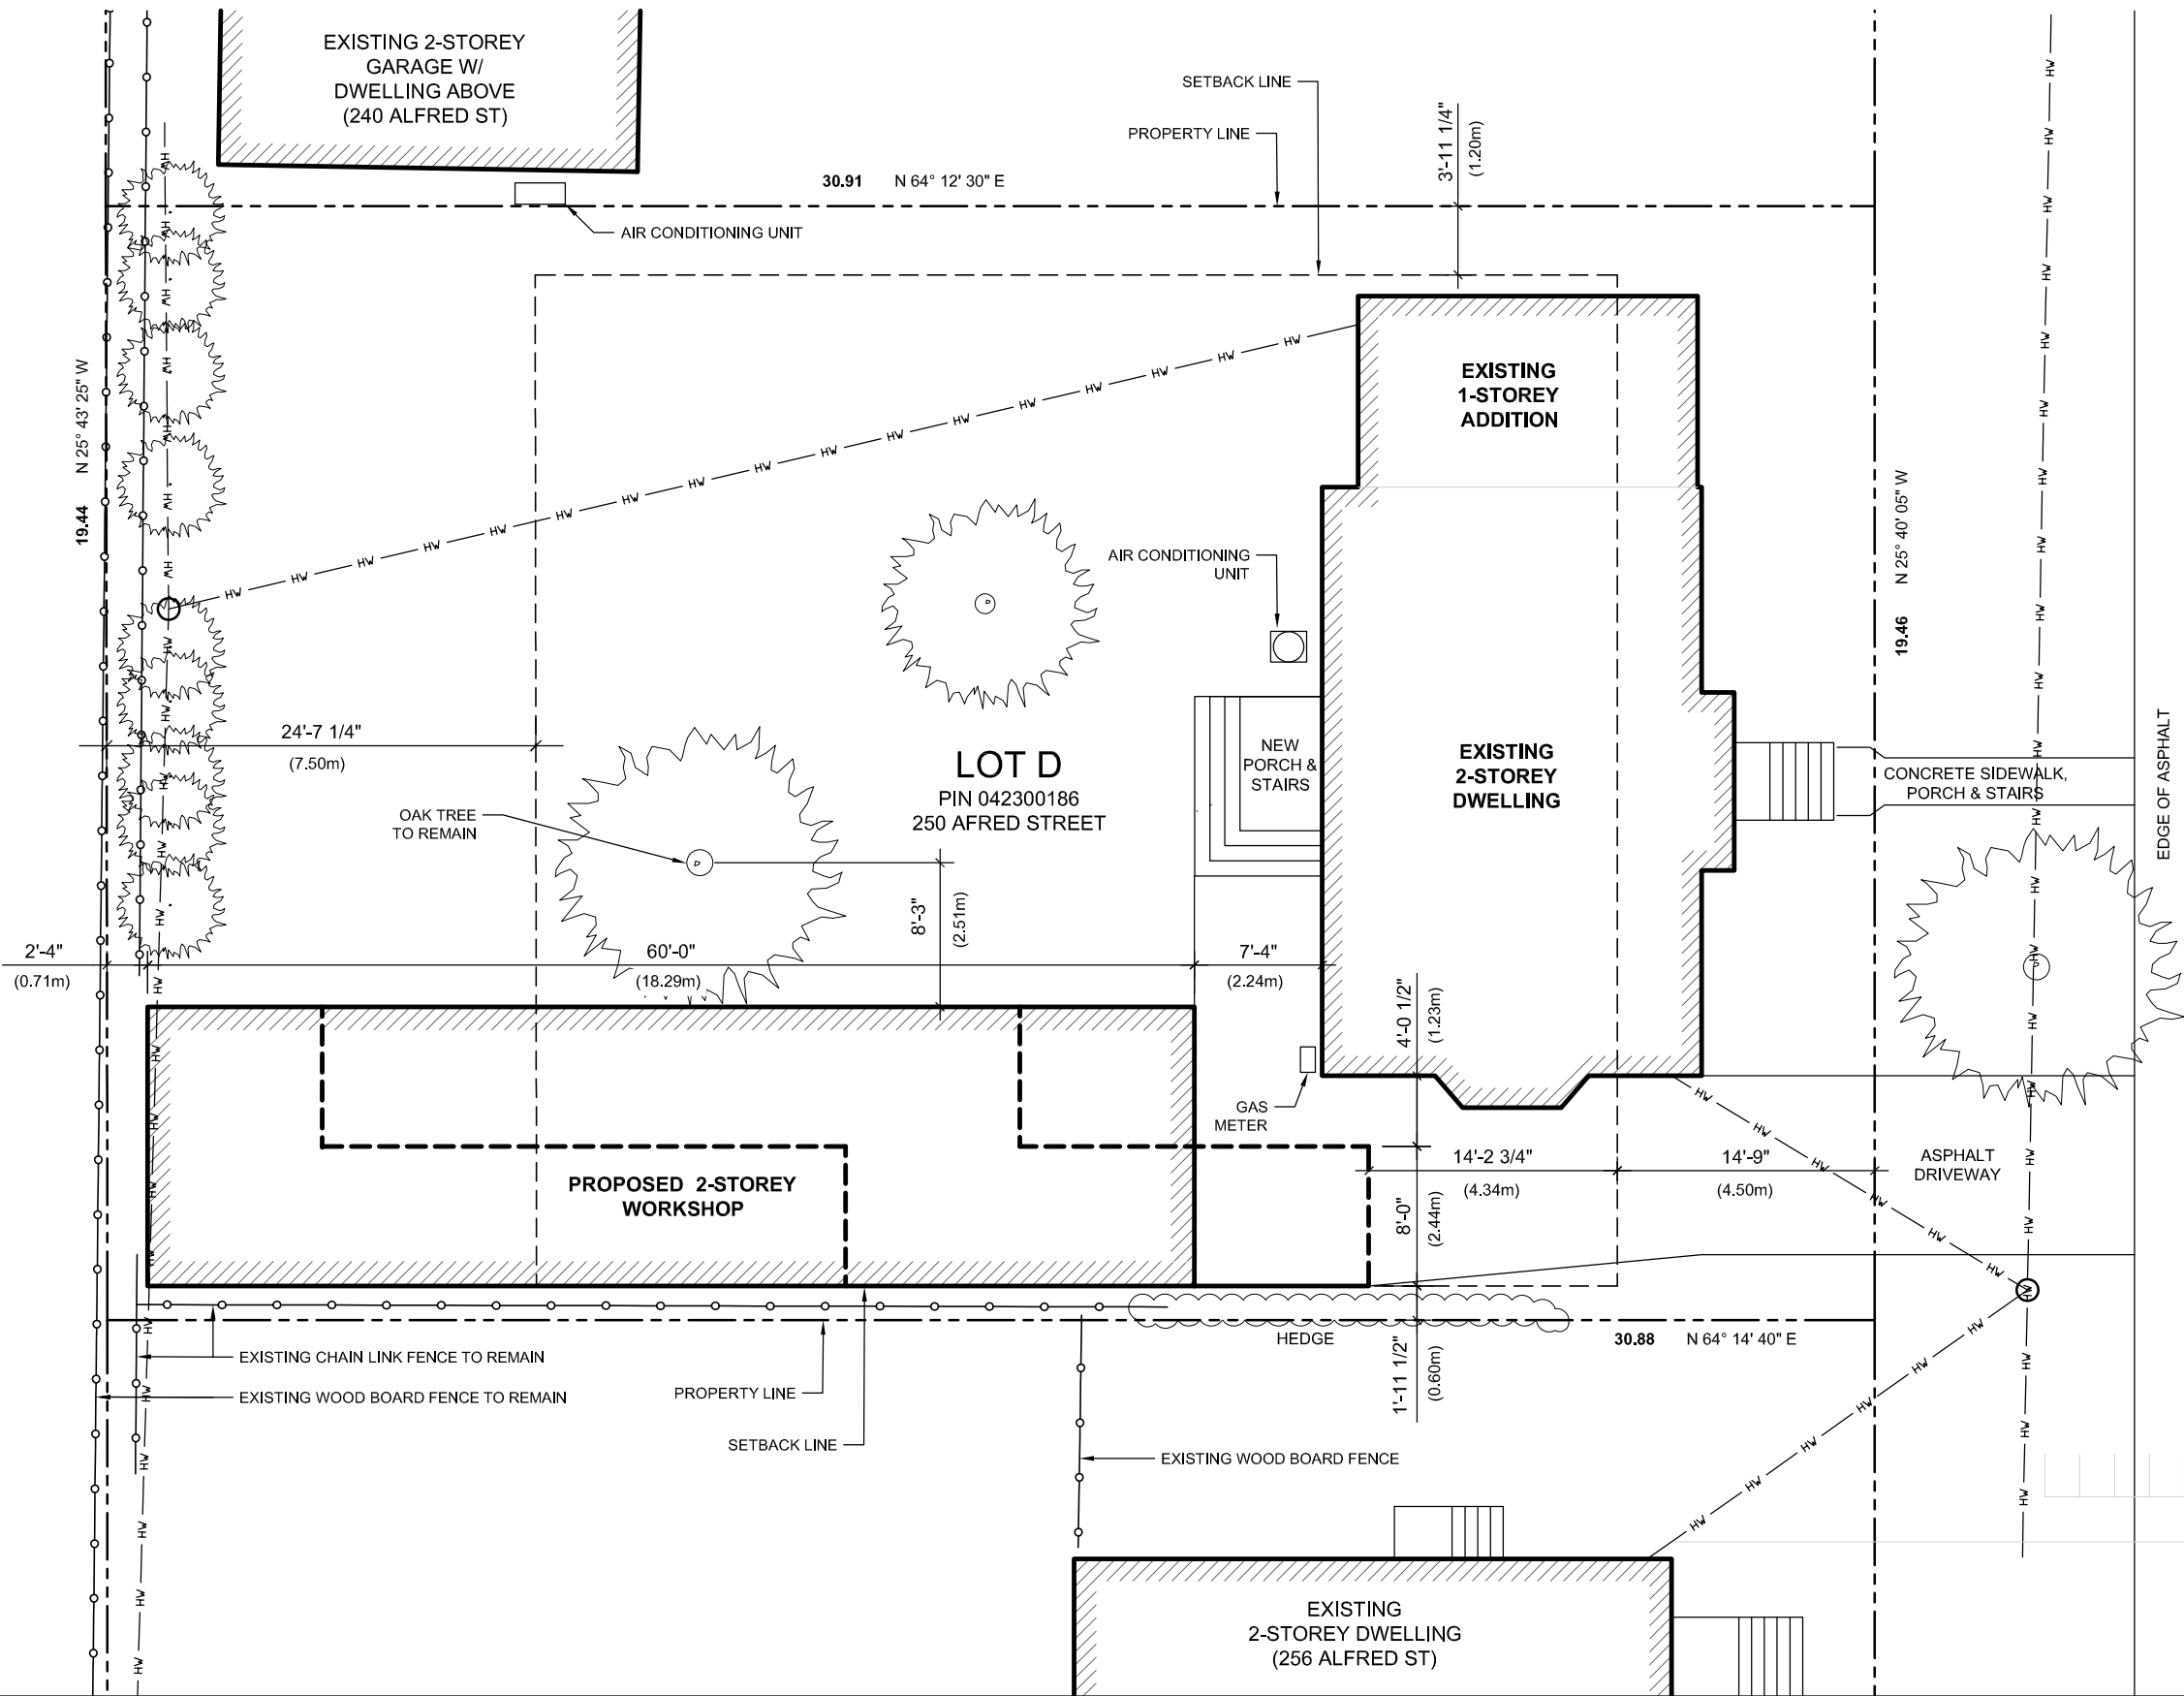

Committee
of Adjustment
May 10, 2022
City of Ottawa

CHAPMAN WORKSHOP

250 Alfred St, Ottawa, ON
Workshop for Rob Chapman
Drawing Date: February 14, 2022

PROPOSED SITE PLAN



scale: 3/32" = 1'-0"

