
## **DETACHED SINGLE DWELLINGS - NEW BUILD**

124 GRANTON AVENUE, OTTAWA, ONTARIO, K2G 1X5

## **Committee of Adjustment** Received | Reçu le

2022-09-19



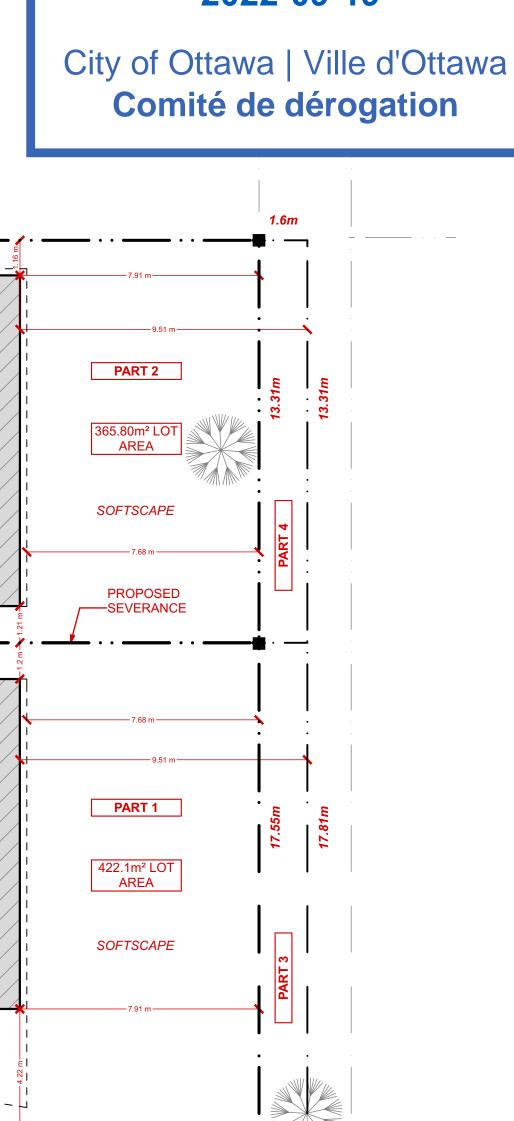

EXISTING GRAVEL PATH

**PROPOSED SITE PLAN** SCALE: 1:125

27.42m

**TWO-STOREY** 

**DETACHED DWELLING** 

[141.86m<sup>2</sup> FOOTPRINT]

27.42m

**TWO-STOREY** 

DETACHED **DWELLING** 

[141.86m<sup>2</sup> FOOTPRINT]

TWO-CAR GARAGE

TWO-CAR

GARAGE

**EXISTING DWELLING** TO BE DEMOLISHED

**PAVED** 

**DRIVEWAY** 

SOFTSCAPE

**PAVED** 

**DRIVEWAY** 

SOFTSCAPE

401ft² FRONT YARD



SINGLE FAMILY DWELLINGS

PROJECT TYPE

**124 GRANTON AVENUE** PROJECT ADDRESS

REVISIONS

NOTES

DRAWING TITLE

ARCH C SHEET SIZE

AS INDICTED