
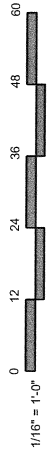
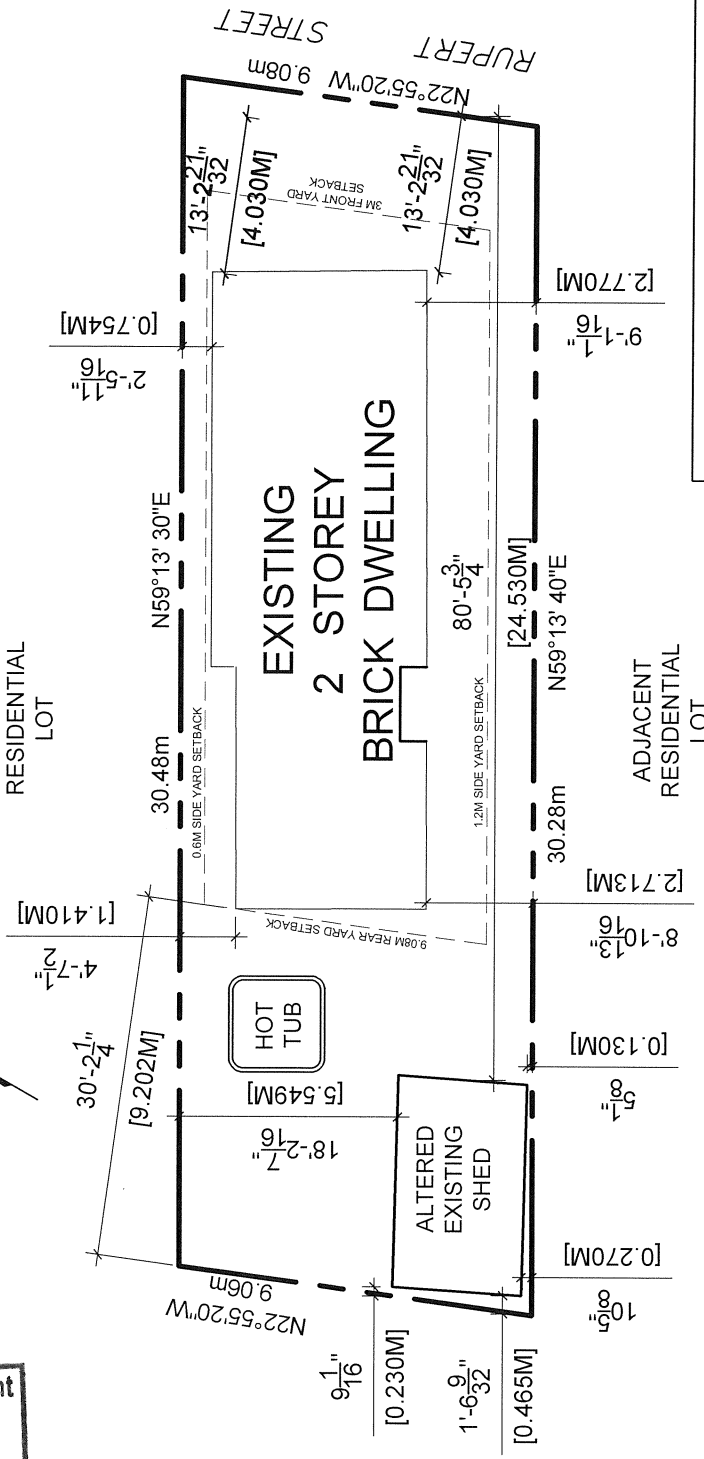


I, NICKOLAS SEMANYK, DECLARE THAT I REVIEW AND TAKE RESPONSIBILITY FOR THE DESIGN AND AM QUALIFIED IN THE APPROPRIATE CATEGORY AS AN "OTHER DESIGNER" UNDER SUBSECTION 32.5. OF DIVISION C. OF THE BUILDING CODE.

BCIN: 28439
SIGNATURE: 



ADJACENT RESIDENTIAL LOT



NOTE:
SITE INFORMATION TAKE FROM
FARLEY, SMITH & DENIS SURVEYING LTD. -
APRIL 13, 2022

SITE PLAN

1
A100
1/16" = 1'-0"

Committee of Adjustment
NOV 0 1 2022
City of Ottawa

URBANKEIOS

1 Irving Avenue
K1Y 1Z2, Ottawa, Ontario
T: 613.729.1849 F: 613.729.5436
E: uk@urbankeios.com




DRAWING TITLE
SITE PLAN

RENOVATION

8 RUPERT
OTTAWA, ON


DATE
2022.05.11
UK#
20-036
SCALE
1/16" = 1'-0"



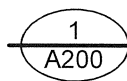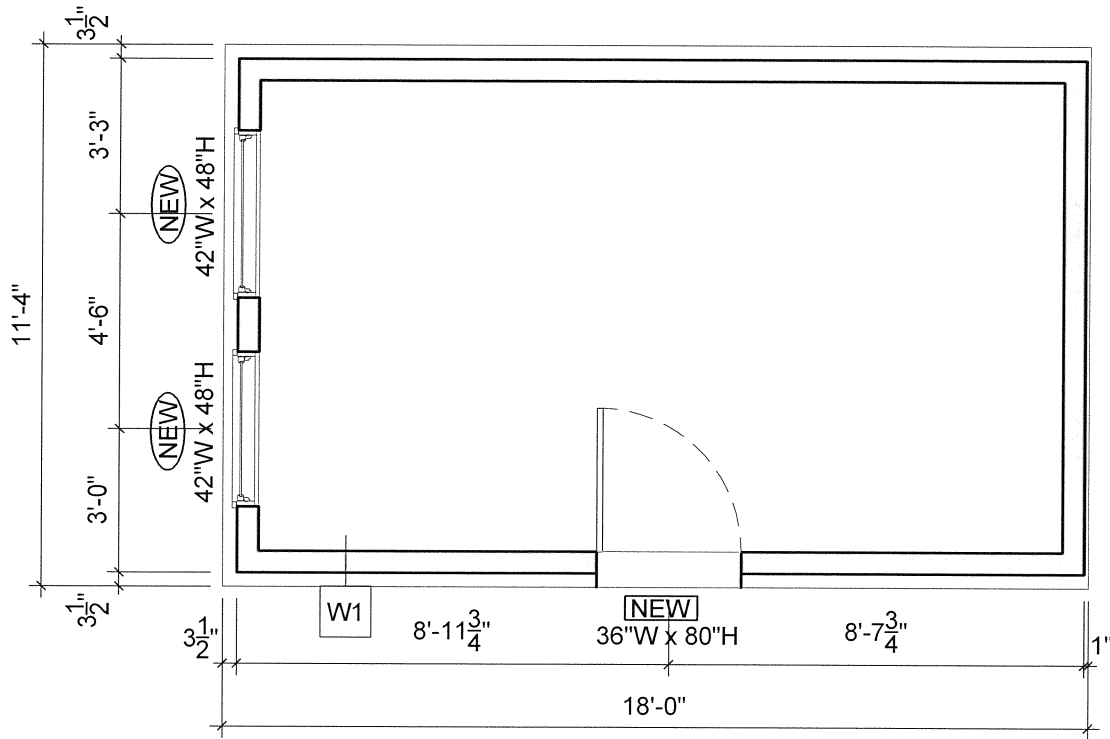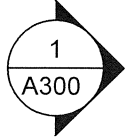

SHED PLAN

1/4" = 1'-0"

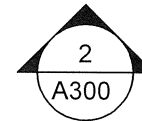

Committee of Adjustment
 NOV 01 2022
 City of Ottawa

I NICKOLAS SEMANYK
 DECLARE THAT I REVIEW
 AND TAKE RESPONSIBILITY
 FOR THE DESIGN AND AM
 QUALIFIED IN THE
 APPROPRIATE CATEGORY
 AS AN "OTHER DESIGNER"
 UNDER SUBSECTION 3.2.5.
 OF DIVISION C. OF THE
 BUILDING CODE.
 BCIN: 28439
 SIGNATURE:

URBANKEIOS



1 Irving Avenue
 K1Y 1Z2, Ottawa, Ontario
 T: 613.729.1849 F: 613.729.5436
 E: uk@urbankeios.com

DRAWING TITLE
SHED PLAN

RENOVATION


8 RUPERT
 OTTAWA, ON



DATE
 2022.05.11
 UK#
 20-036
 SCALE
 1/4" = 1'-0"



I NICKOLAS SEMANYK
 DECLARE THAT I REVIEW
 AND TAKE RESPONSIBILITY
 FOR THE DESIGN AND AM
 QUALIFIED IN THE
 APPROPRIATE CATEGORY
 AS AN "OTHER DESIGNER"
 UNDER SUBSECTION 3.2.5.
 OF DIVISION C. OF THE
 BUILDING CODE.



BCIN: 28439

SIGNATURE: 

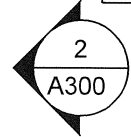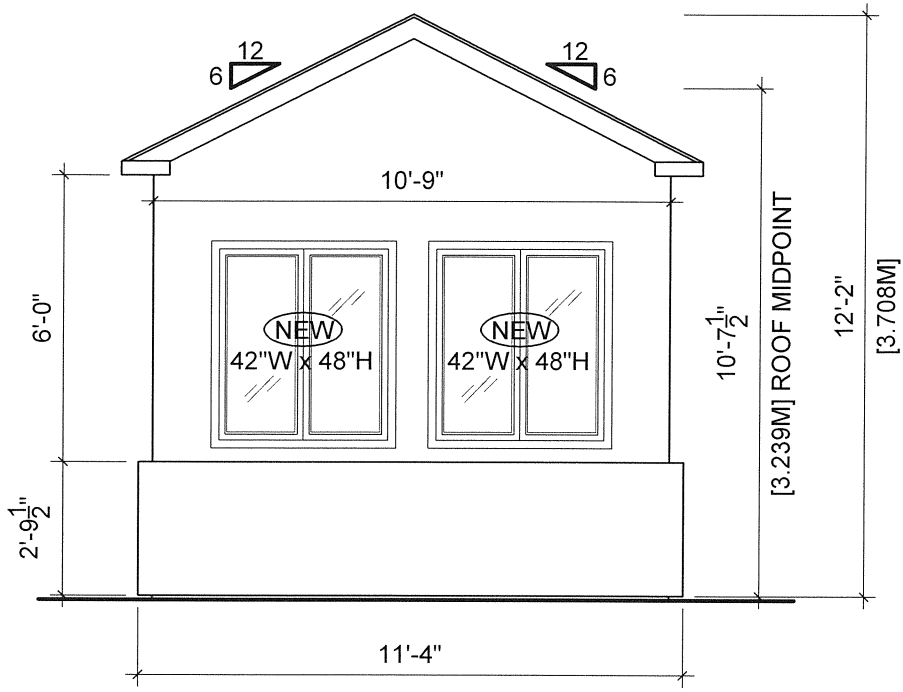

Committee of Adjustment
 NOV 01 2022
 City of Ottawa

1
 A300 1/4" = 1'-0"
ELEVATION

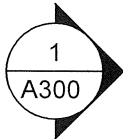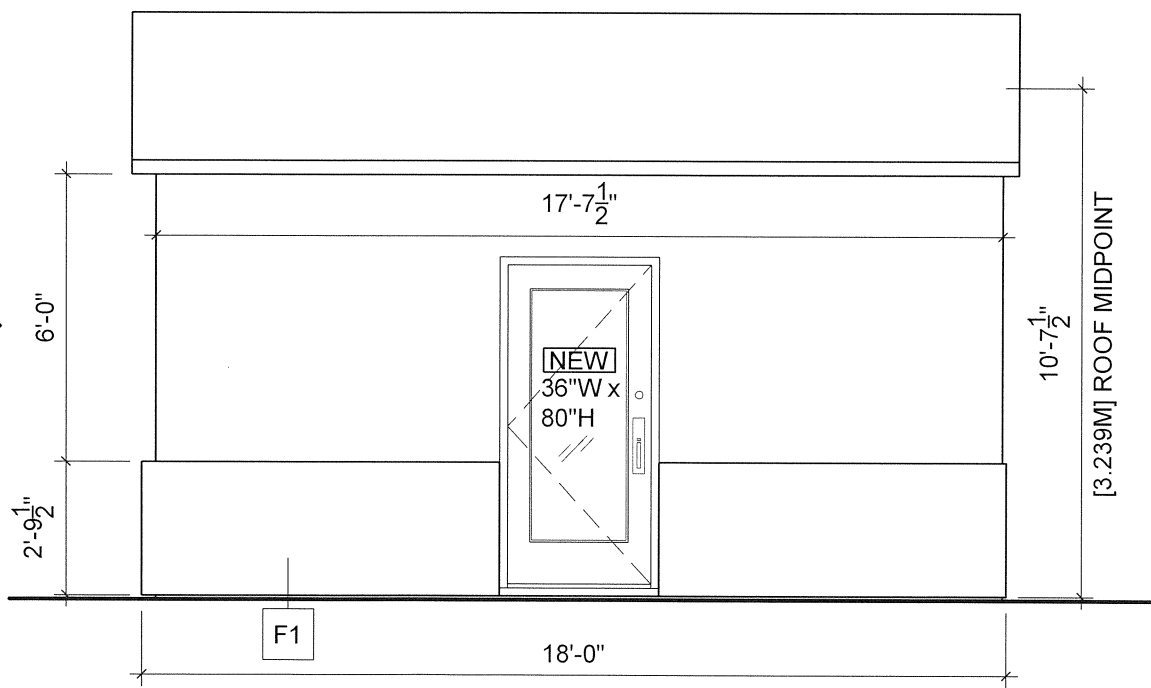

2
 A300 1/4" = 1'-0"
ELEVATION