


**DETACHED SINGLE DWELLINGS - NEW BUILD**  
 124 GRANTON AVENUE, OTTAWA, ONTARIO, K2G 1X5

**Committee of Adjustment**  
 Received | Reçu le  
**Revised | Modifié le : 2022-11-04**  
 City of Ottawa | Ville d'Ottawa  
 Comité de dérogation

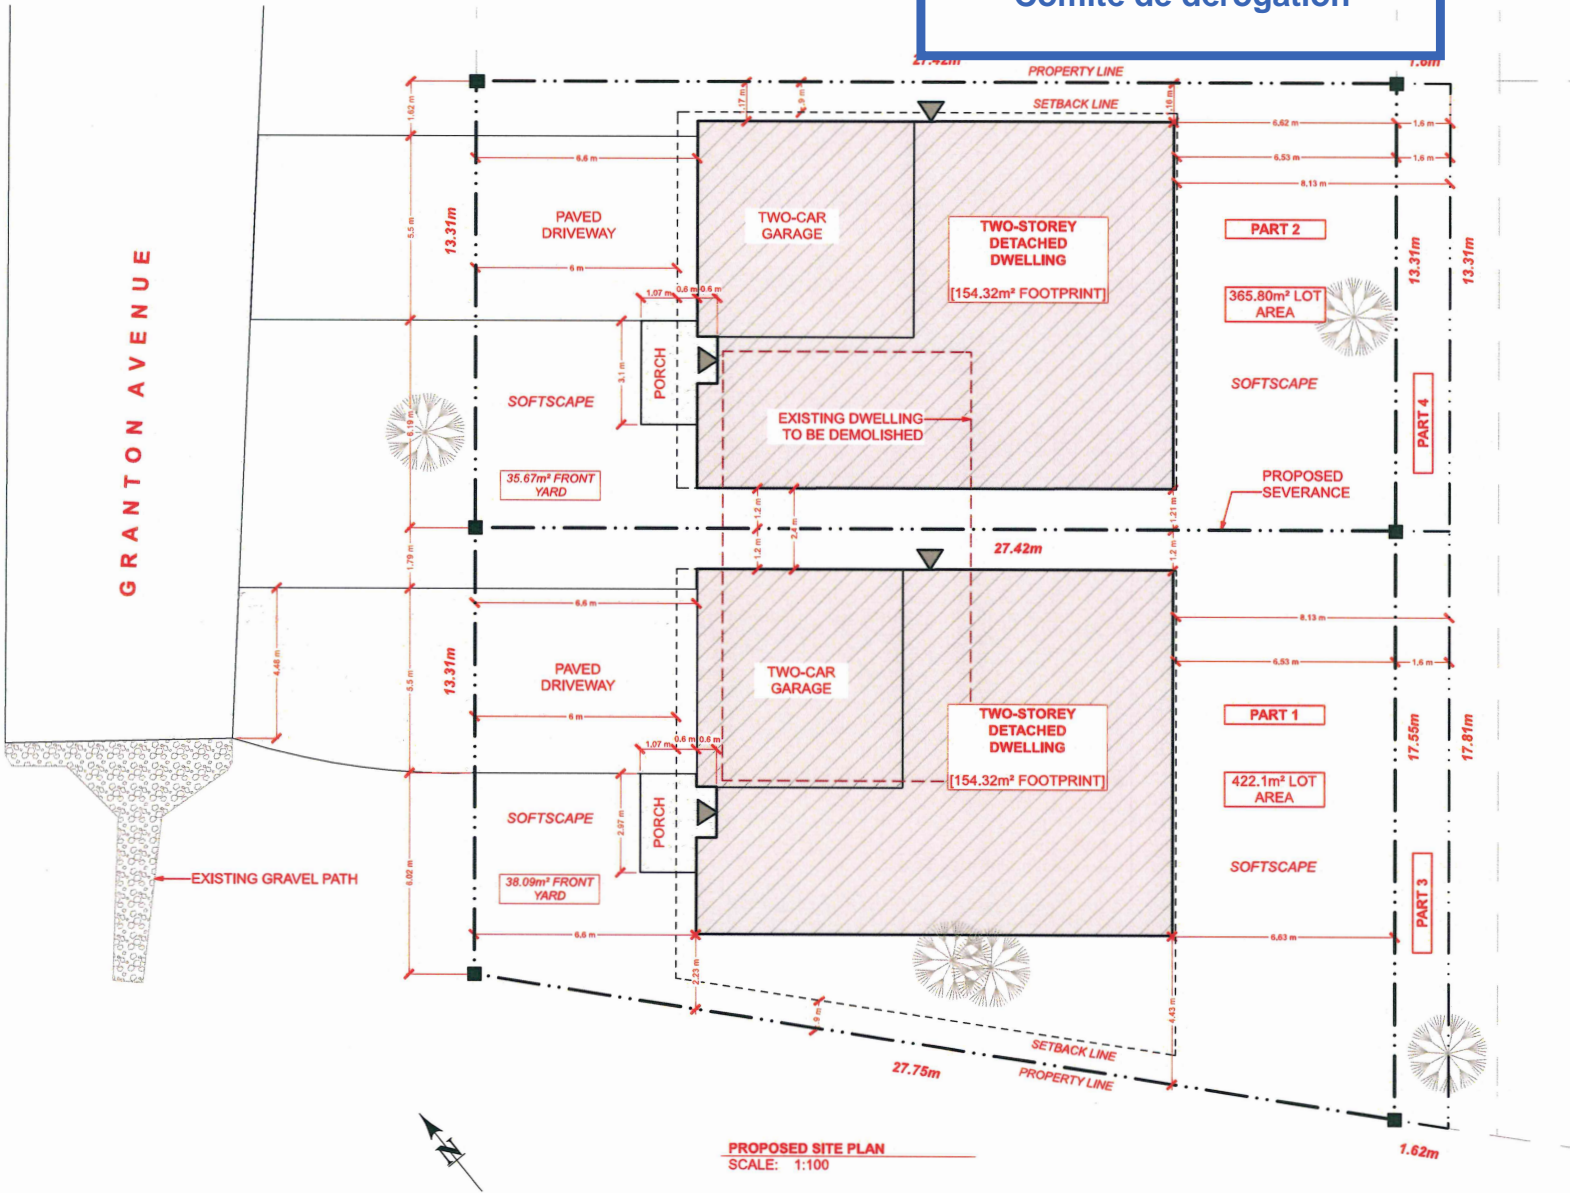

**SINGLE FAMILY DWELLINGS**  
 PROJECT TYPE

**124 GRANTON AVENUE**  
 PROJECT ADDRESS

**REVISIONS**

1.	SITE PLAN VER 1.0 - 2022-01-19
2.	SITE PLAN VER 1.1 - 2022-05-10
3.	SITE PLAN VER 1.2 - 2022-08-09
4.	CONCEPT VER 2.0 - 2022-08-09
5.	CONCEPT VER 2.1 - 2022-10-19
5.	CONCEPT VER 2.2 - 2022-11-02

**NOTES**



**DRAWING TITLE**

ARCH C  
 SHEET SIZE  
 AS INDICATED  
 SCALE

**A-1**

Committee of Adjustment  
Received | Reçu le  
Revised | Modifié le : 2022-11-07  
City of Ottawa | Ville d'Ottawa  
Comité de dérogation


**SINGLE FAMILY DWELLINGS**  
 PROJECT TYPE  
**124 GRAMTON AVENUE**  
 PROJECT ADDRESS  
 REVISIONS  
 1 - SITE PLAN VER. 0 - 2022.11.07  
 2 - SITE PLAN VER. 1 - 2022.11.08  
 3 - SITE PLAN VER. 2 - 2022.11.08  
 4 - CONCEPT VER. 8 - 2022.09.08  
 5 - CONCEPT VER. 9 - 2022.09.08  
 6 - CONCEPT VER. 10 - 2022.11.08  
 NOTES  
 DRAWING TITLE  
 ARCH C  
 SHEET SIZE  
 AS INDICATED  
 SCALE  
**A-5**  
 SHEET NO. 09.21.07

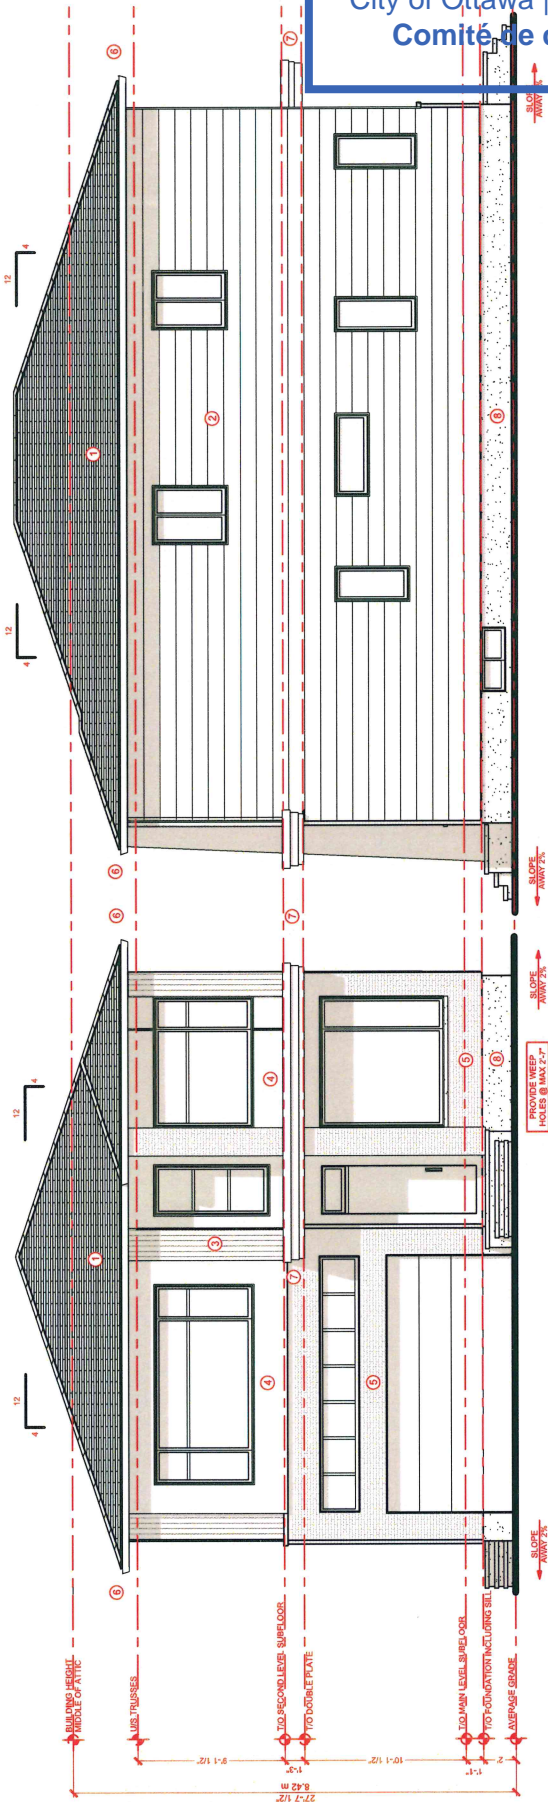

RIGHT ELEVATION  
SCALE: 3/16" = 1'-0"


**MATERIAL LEGEND**

1	ASPHALT SHINGLES	5	MASONRY VENEER
2	COMPOSITE SIDING	6	2x6 FASCIA W/ SHADOWBOARD
3	TRIM VERTICAL SIDING	7	2x14 FASCIA W/ SHADOWBOARD
4	ARCHITECTURAL METAL PANELS	8	PANORAM

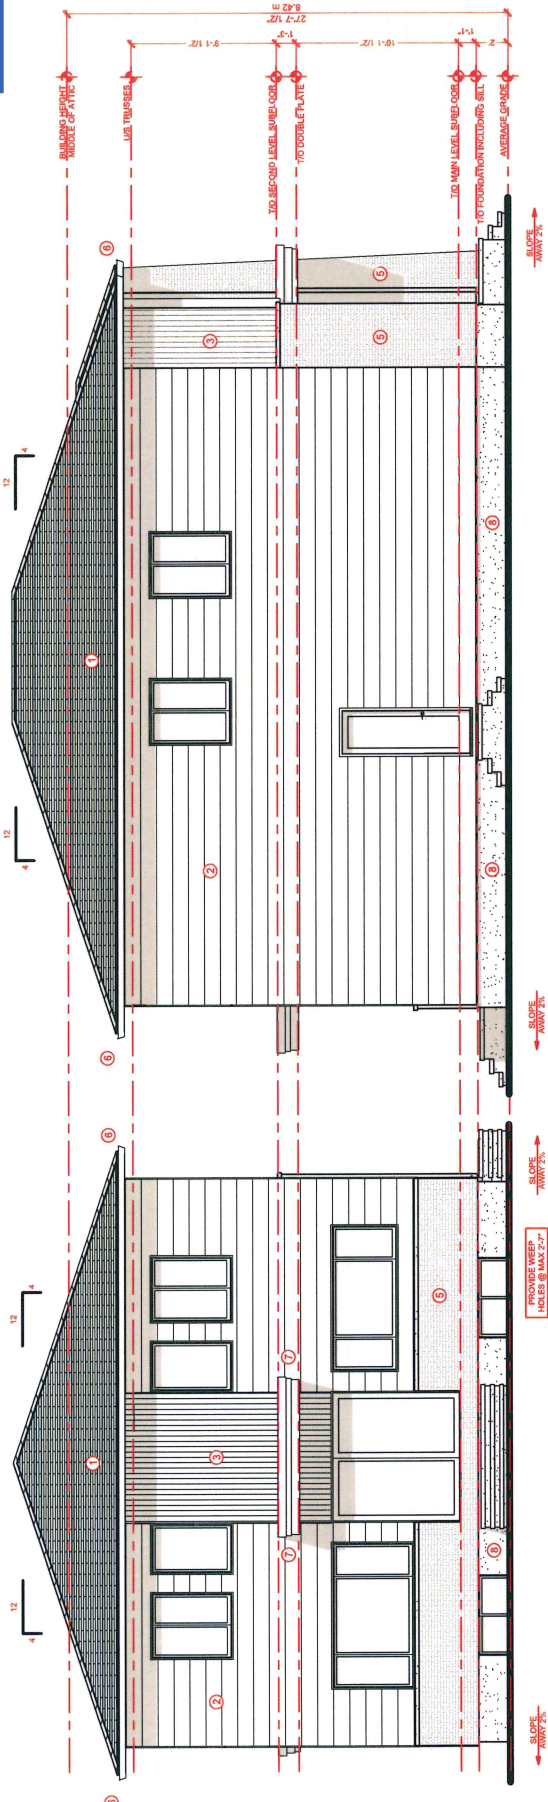

REAR ELEVATION  
SCALE: 3/16" = 1'-0"


RIGHT ELEVATION  
SCALE: 3/16" = 1'-0"

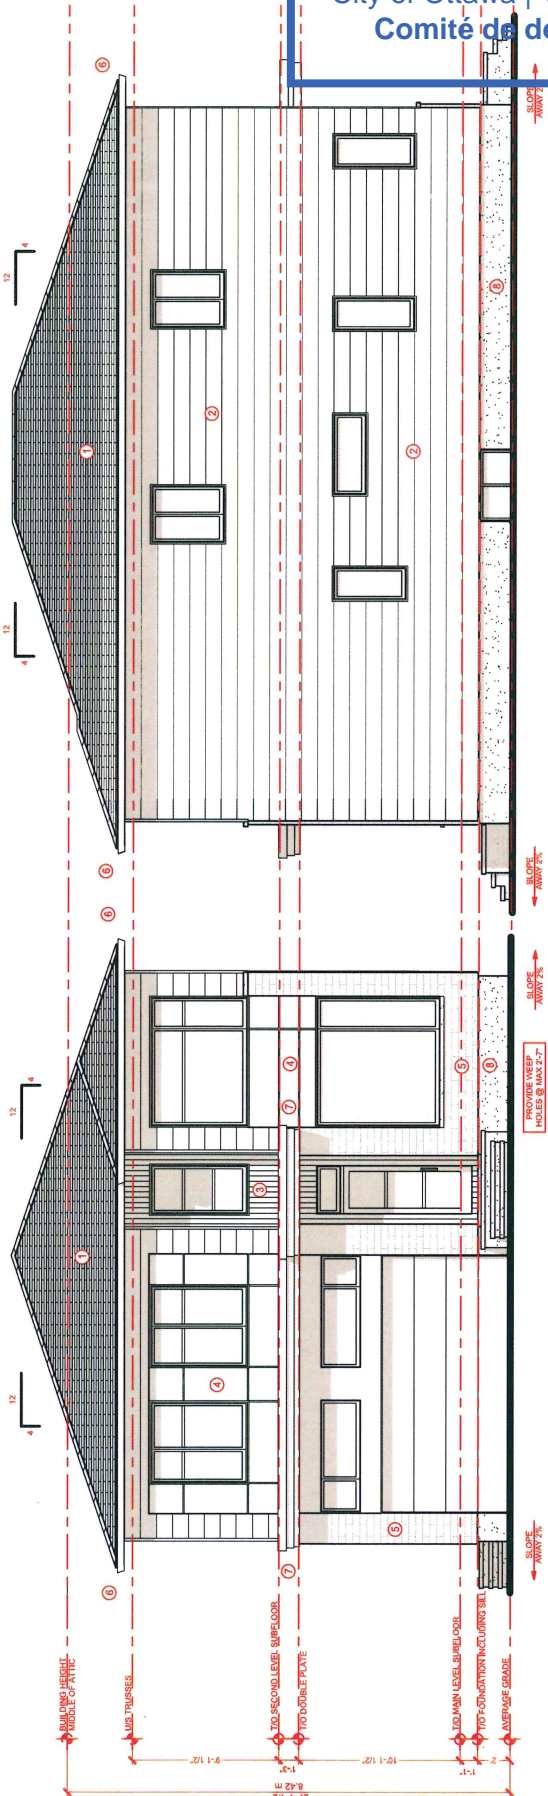

RIGHT ELEVATION  
SCALE: 3/16" = 1'-0"

FRONT ELEVATION  
SCALE: 3/16" = 1'-0"

MATERIAL LEGEND	
① ASPHALT SHINGLES	⑤ MASONRY VENEER
② COMPOSITE SIDING	⑥ 2x4 FASCIA W/ SHADOWBOARD
③ VERTICAL WOOD PANELING	⑦ 2x4 FASCIA W/ SHADOWBOARD
④ ARCHITECTURAL METAL PANELS	⑧ FINISHING

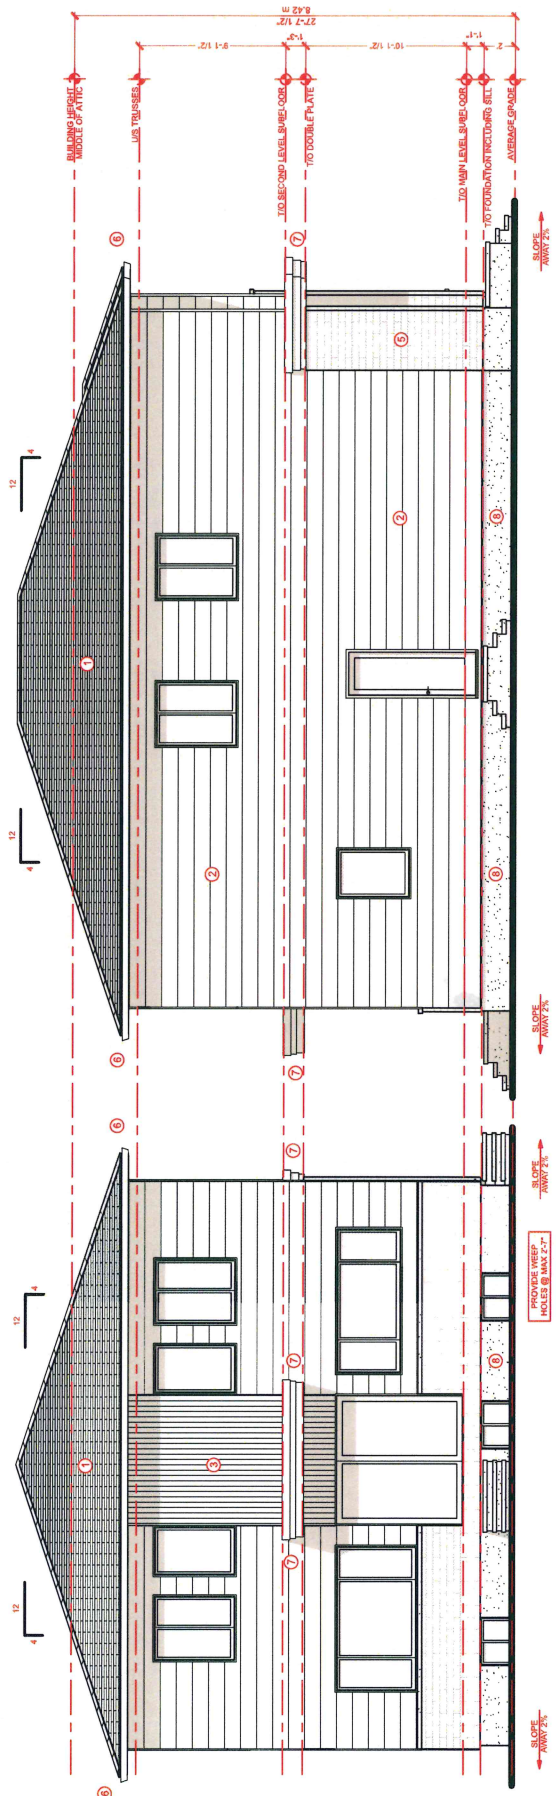

LEFT ELEVATION  
SCALE: 3/16" = 1'-0"

REAR ELEVATION  
SCALE: 3/16" = 1'-0"