

GENERAL NOTES:

- DO NOT SCALE THESE DRAWINGS.
- CONTRACTOR TO TAKE OWNERSHIP AND BE RESPONSIBLE FOR ALL DIMENSIONS BY CONFIRMING ALL DIMENSIONS AND EXISTING CONDITIONS ON SITE PRIOR TO DEMOLITION, CONSTRUCTION AND ORDERING OF MATERIALS AND MANUFACTURED ASSEMBLIES.
- THIS DRAWING TO BE READ IN CONJUNCTION WITH THE STRUCTURAL ENGINEER'S DRAWINGS AND DETAILS.
- THE DESIGN OF THIS BUILDING OR SPACE AND INTELLECTUAL PROPERTY AND DIGITAL MATERIAL BELONGS TO THE DESIGNER AND IS PROTECTED UNDER THE COPYRIGHT ACT.
- THIS DRAWING TO BE READ IN CONJUNCTION WITH ALL OTHER DRAWINGS IN THIS PROJECT SET.
- ALL WORK TO BE TO THE LATEST O.B.C.

The undersigned has reviewed and taken responsibility for this design, and has the qualifications and meets the requirements set out in the Ontario Building Code to be a designer:

QUALIFICATION INFORMATION
NAME: Greg Leese MAATO
BCIN: 22737
SIGNATURE: 

REGISTRATION INFORMATION
FIRM NAME: caddlines Design & Drafting
BCIN: 30131

PROJECT:
PROPOSED ADDITION:
15 LOTTA AVE.,
OTTAWA, ON


DRAWING NAME:
SITE PLAN
(MINOR
VARIANCE)

SCALE:	DATE:
NOTED	DEC 2022
DRAWN BY:	CHECKED BY:
GRL	
PROJECT No.:	DRAWING No.:
FILE NAME:	A-1
15 LOTTA.DWG	



2 KEY PLAN


A-1 NTS

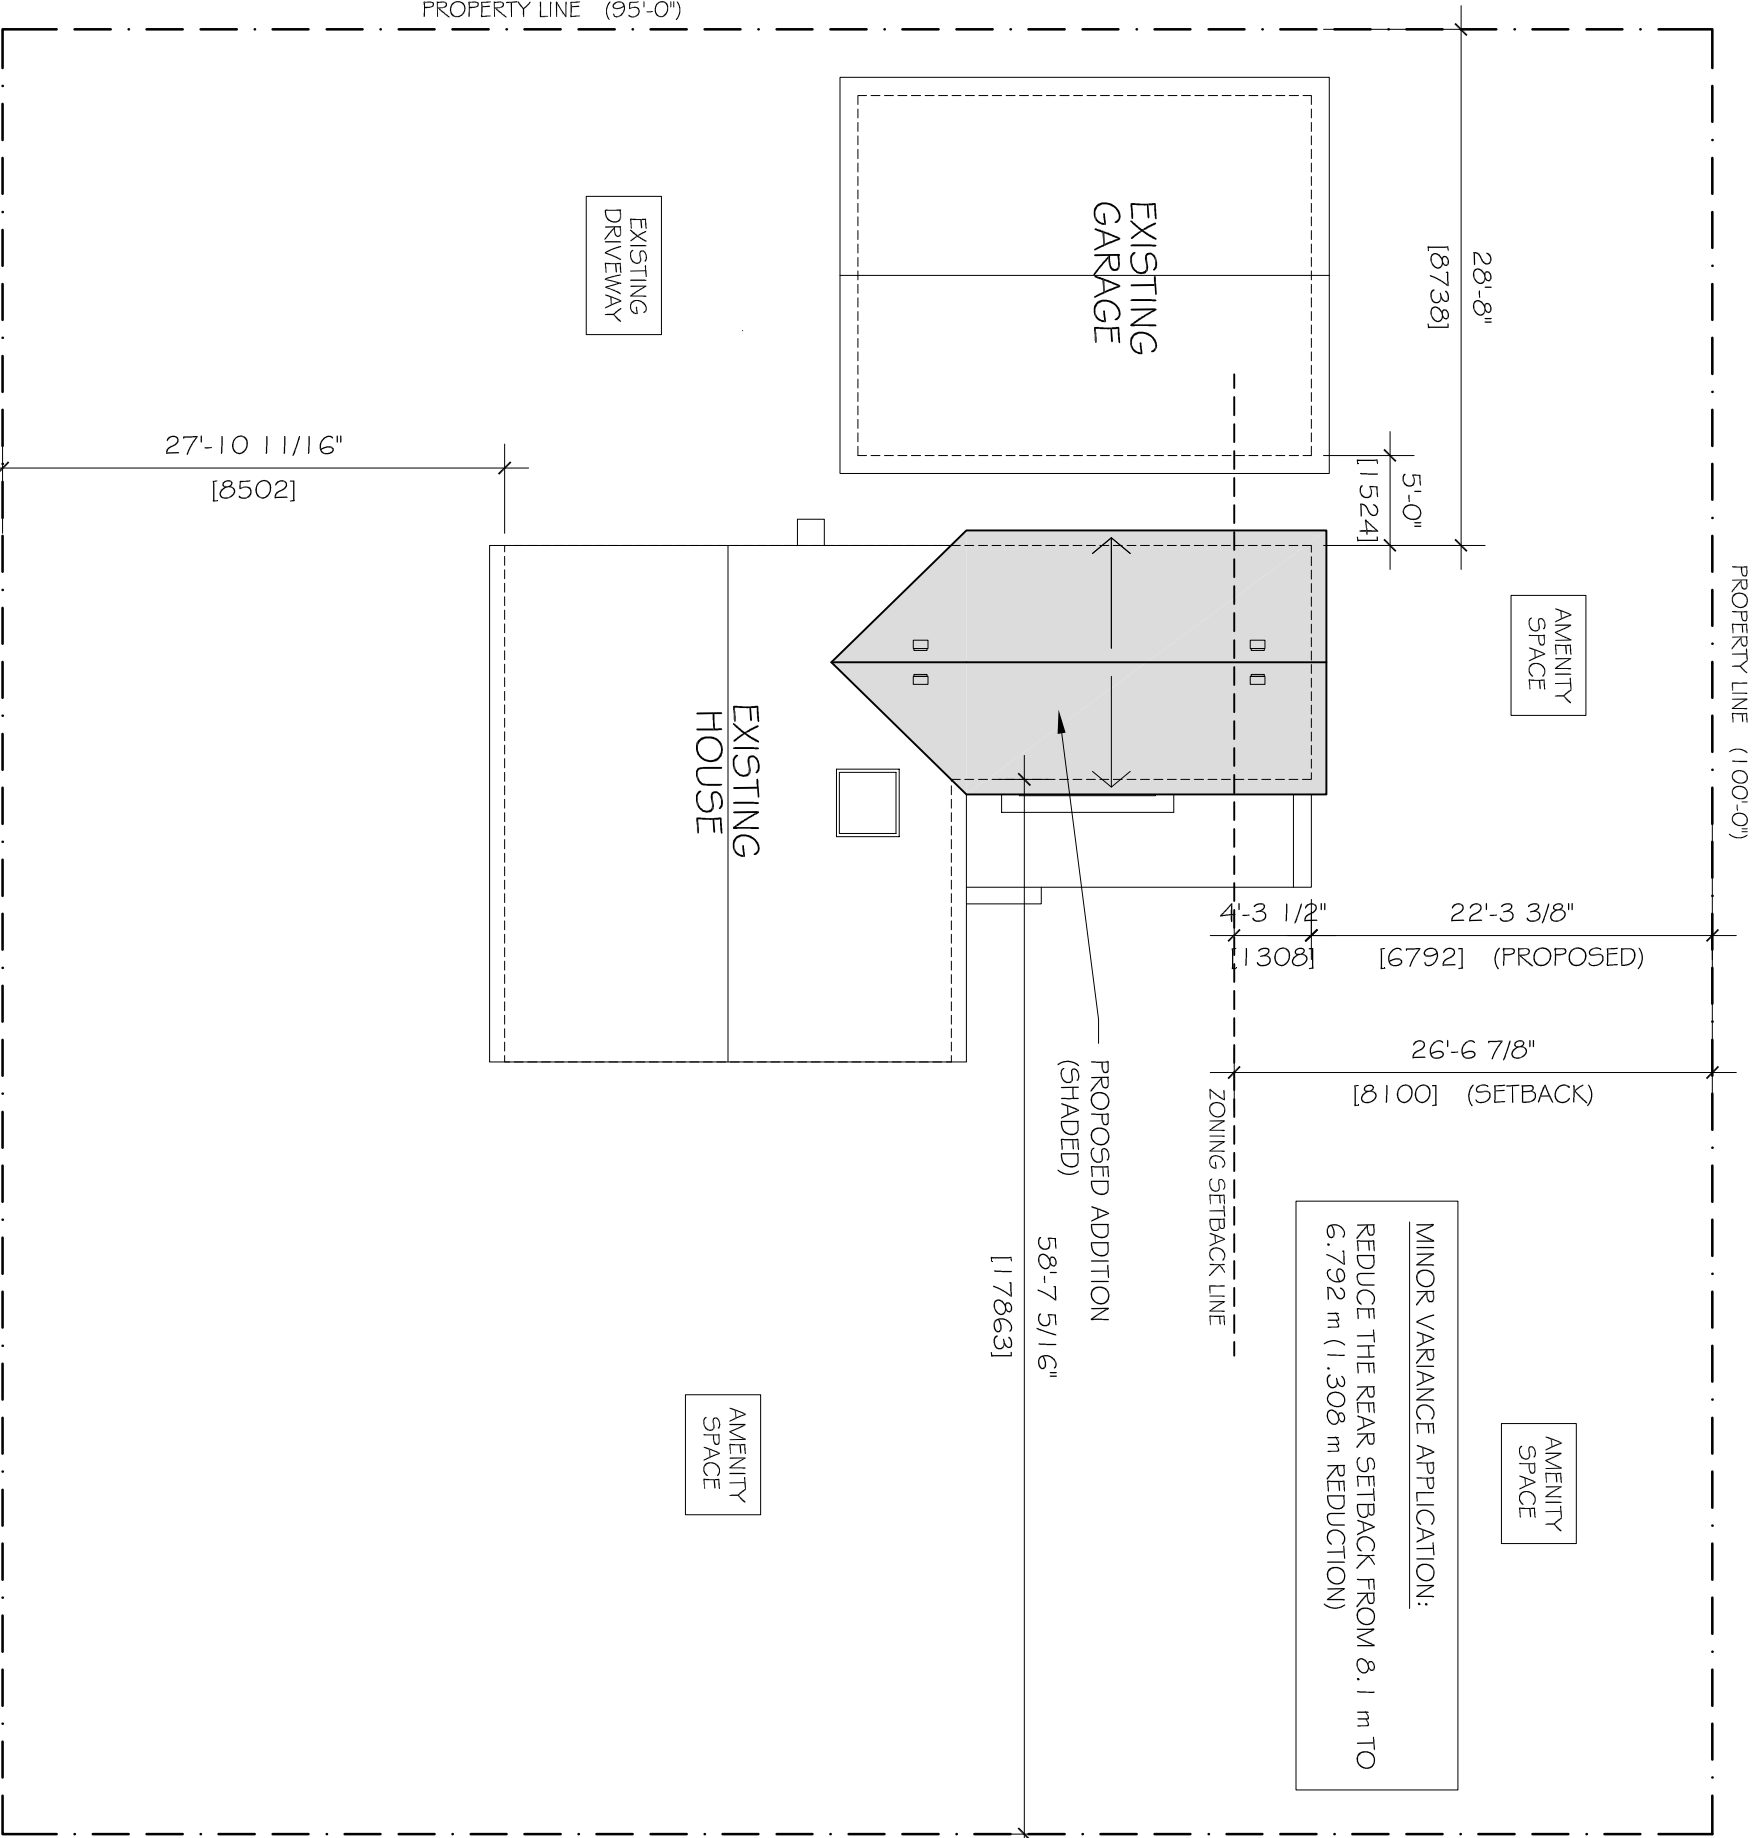

1 SITE PLAN / ROOF PLAN

A-1 3/32" = 1'-0"

LOTTA AVE.

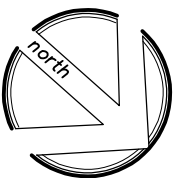

GENERAL NOTES:

- DO NOT SCALE THESE DRAWINGS.
- CONTRACTOR TO TAKE OWNERSHIP AND BE RESPONSIBLE FOR ALL DIMENSIONS BY CONFIRMING ALL DIMENSIONS AND EXISTING CONDITIONS ON SITE PRIOR TO DEMOLITION, CONSTRUCTION AND ORDERING OF MATERIALS AND MANUFACTURED ASSEMBLIES.
- THIS DRAWING TO BE READ IN CONJUNCTION WITH THE STRUCTURAL ENGINEER'S DRAWINGS AND DETAILS.
- THE DESIGN OF THIS BUILDING OR SPACE AND INTELLECTUAL PROPERTY AND DIGITAL MATERIAL BELONGS TO THE DESIGNER AND IS PROTECTED UNDER THE COPYRIGHT ACT.
- THIS DRAWING TO BE READ IN CONJUNCTION WITH ALL OTHER DRAWINGS IN THIS PROJECT SET
- ALL WORK TO BE TO THE LATEST O.B.C.

The undersigned has reviewed and taken responsibility for this design, and has the qualifications and meets the requirements set out in the Ontario Building Code to be a designer.

QUALIFICATION INFORMATION
NAME: Greg Leese MAATO
BCIN: 22737
SIGNATURE: 

REGISTRATION INFORMATION
FIRM NAME:
caddlines Design & Drafting
BCIN: 30131

PROJECT:
PROPOSED ADDITION:
15 LOTTA AVE.,
OTTAWA, ON

DRAWING NAME:
EAST ELEVATION
(MINOR
VARIANCE)


SCALE: DATE:
NOTED DEC 2022

DRAWN BY: CHECKED BY:
GRL


PROJECT No.: DRAWING No.:

FILE NAME:
15 LOTTA.DWG

A-3

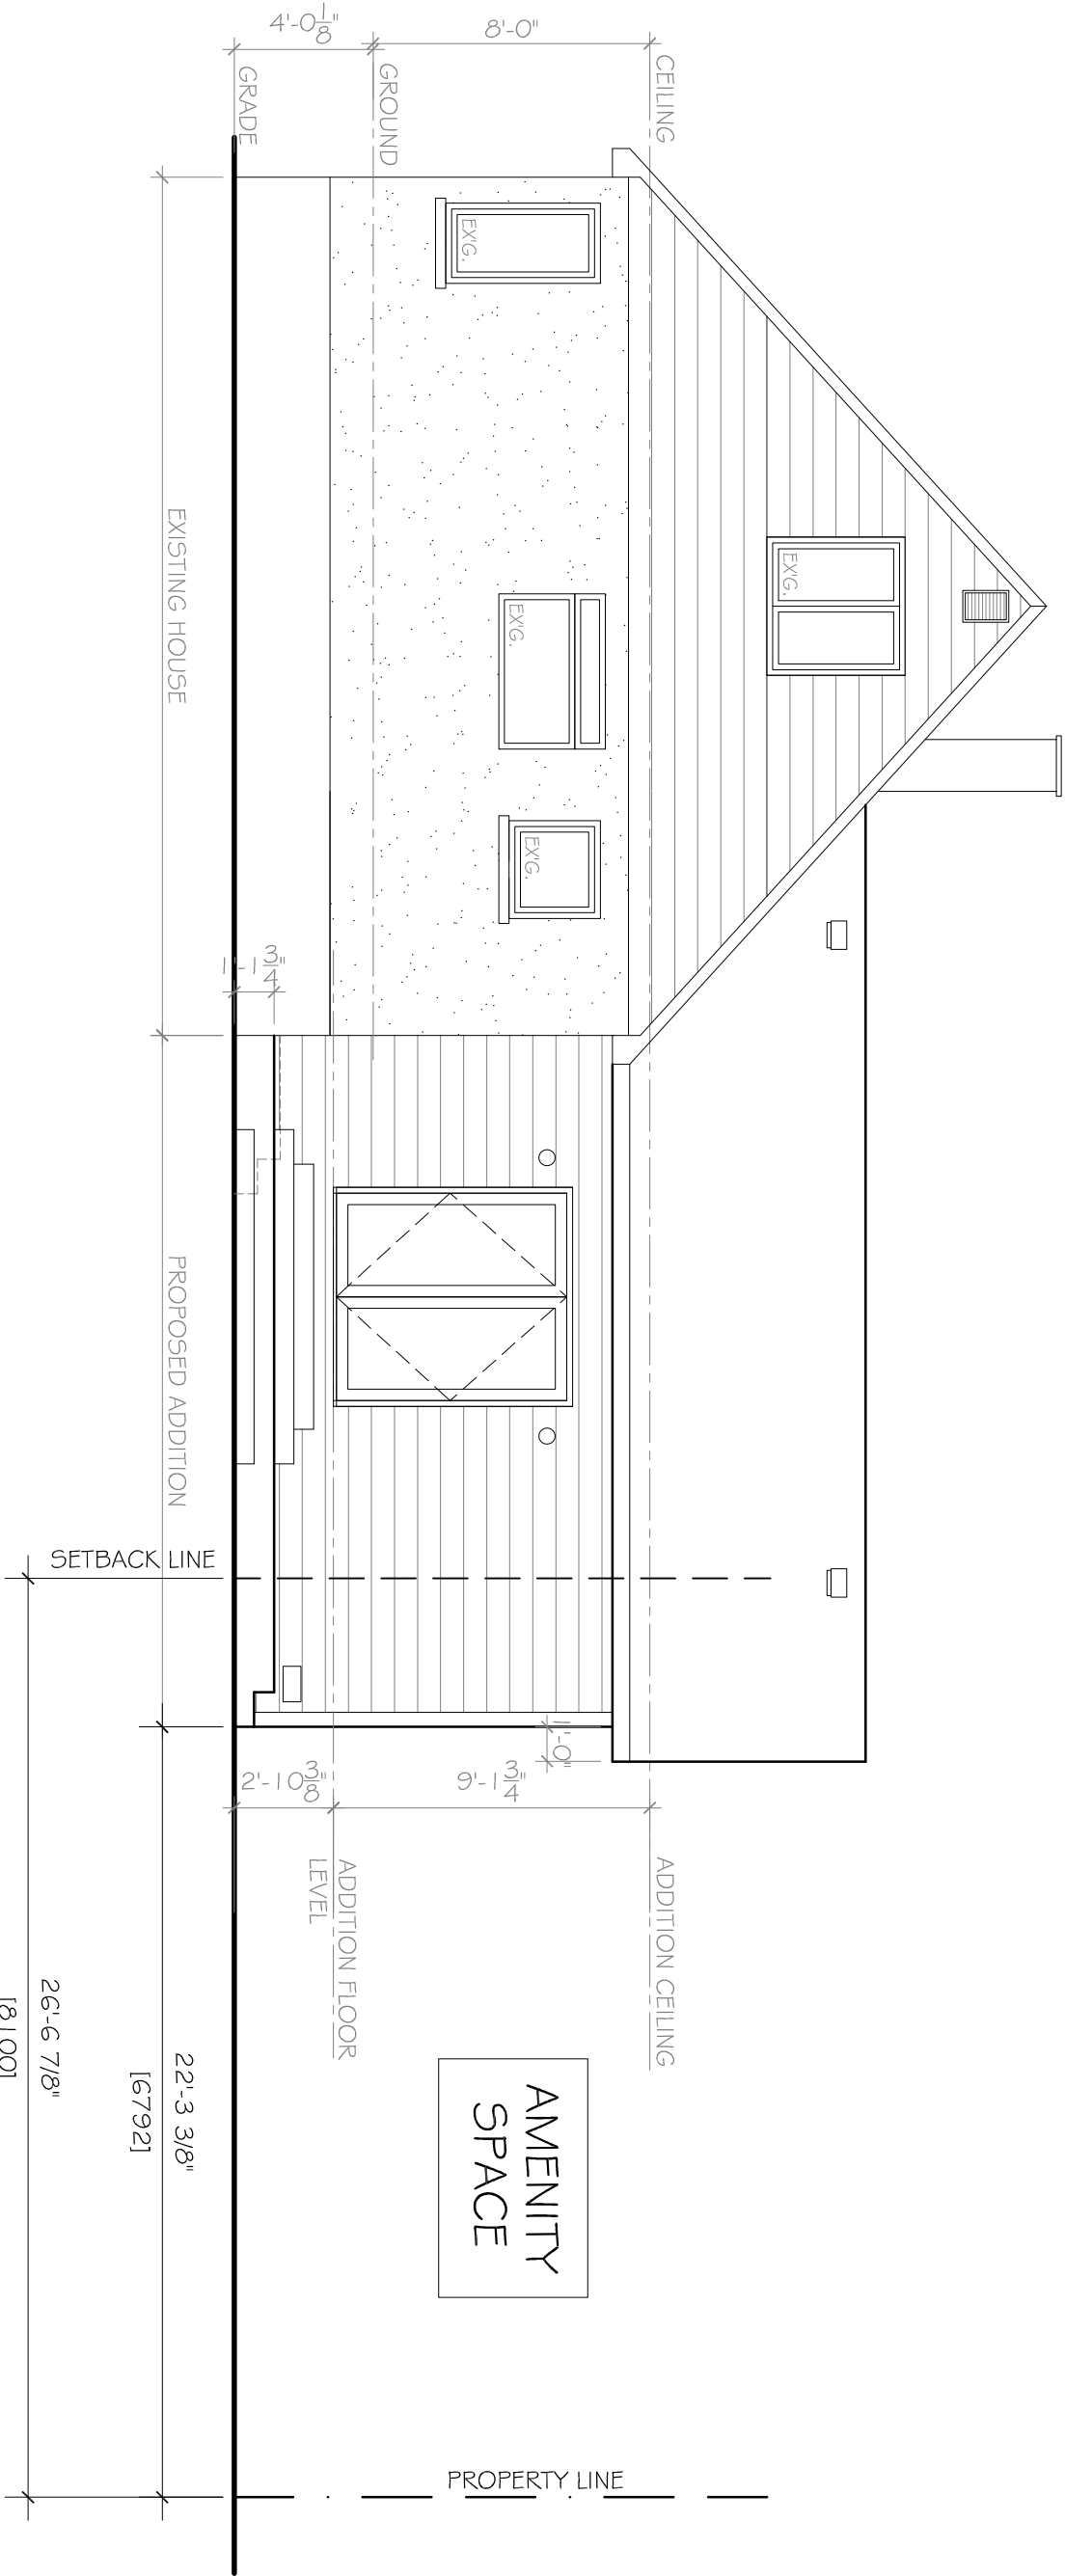

1 EAST ELEVATION
A-3 3/16" = 1'-0"

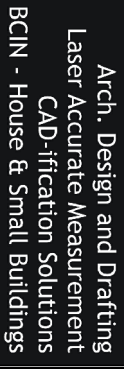

P O Box 87
Osgoode ON K0A 2W0 Canada
caddlines@gmail.com
off 613-826-0725
cell 613-850-6205

- DO NOT SCALE THESE DRAWINGS.
- CONTRACTOR TO TAKE OWNERSHIP AND BE RESPONSIBLE FOR ALL DIMENSIONS BY CONFIRMING ALL DIMENSIONS AND EXISTING CONDITIONS ON SITE PRIOR TO DEMOLITION, CONSTRUCTION AND OPENING OF MATERIALS AND MANUFACTURED ASSEMBLIES.
- THIS DRAWING TO BE READ IN CONJUNCTION WITH THE STRUCTURAL ENGINEER'S DRAWINGS AND DETAILS
- THE DESIGN OF THIS BUILDING OR SPACE AND INTELECTUAL PROPERTY AND DIGITAL MATERIAL BELONGS TO THE DESIGNER AND IS PROTECTED UNDER THE COPYRIGHT ACT.
- THIS DRAWING TO BE READ IN CONJUNCTION WITH ALL OTHER DRAWINGS IN THIS PROJECT SET.
- ALL WORK TO BE TO THE LATEST O.B.C.

QUALIFICATION INFORMATION
NAME: Greg Lease MAATO
BCIN 22737
SIGNATURE: 

REGISTRATION INFORMATION
FIRM NAME:
caddlines Design & Drafting
BCIN: 30131

PROJECT:
PROPOSED ADDITION:
115 LOTTA AVE.,
OTTAWA, ON

DRAWING NAME:
WEST ELEVATION
(MINOR
VARIANCE)

SCALE: NOTED	DATE: DEC 2022
DRAWN BY: GRL	CHECKED BY:
PROJECT No.:	DRAWING No.:
FILE NAME: 5 LOTTA.DWG	A-4

GENERAL NOTES:

- DO NOT SCALE THESE DRAWINGS.
- CONTRACTOR TO TAKE OWNERSHIP AND BE RESPONSIBLE FOR ALL DIMENSIONS BY CONFIRMING ALL DIMENSIONS AND EXISTING CONDITIONS ON SITE PRIOR TO DEMOLITION, CONSTRUCTION AND ORDERING OF MATERIALS AND MANUFACTURED ASSEMBLIES.
- THIS DRAWING TO BE READ IN CONJUNCTION WITH THE STRUCTURAL ENGINEER'S DRAWINGS AND DETAILS.
- THE DESIGN OF THIS BUILDING OR SPACE AND INTELLECTUAL PROPERTY AND DIGITAL MATERIAL BELONGS TO THE DESIGNER AND IS PROTECTED UNDER THE COPYRIGHT ACT.
- THIS DRAWING TO BE READ IN CONJUNCTION WITH ALL OTHER DRAWINGS IN THIS PROJECT SET.
- ALL WORK TO BE TO THE LATEST O.B.C.

The undersigned has reviewed and taken responsibility for this design, and has the qualifications and meets the requirements set out in the Ontario Building Code to be a designer.

QUALIFICATION INFORMATION
NAME: Greg Leese MAATO
BCIN: 22737
SIGNATURE: 

REGISTRATION INFORMATION
FIRM NAME:
caddlines Design & Drafting
BCIN: 50131

PROJECT:
PROPOSED ADDITION:
15 LOTTA AVE.,
OTTAWA, ON

DRAWING NAME:
N. ELEVATION
(MINOR
VARIANCE)


SCALE: DATE:
NOTED DEC 2022

DRAWN BY: CHECKED BY:
GRL

PROJECT No.: DRAWING No.:

FILE NAME:
15 LOTTA.DWG

A-5

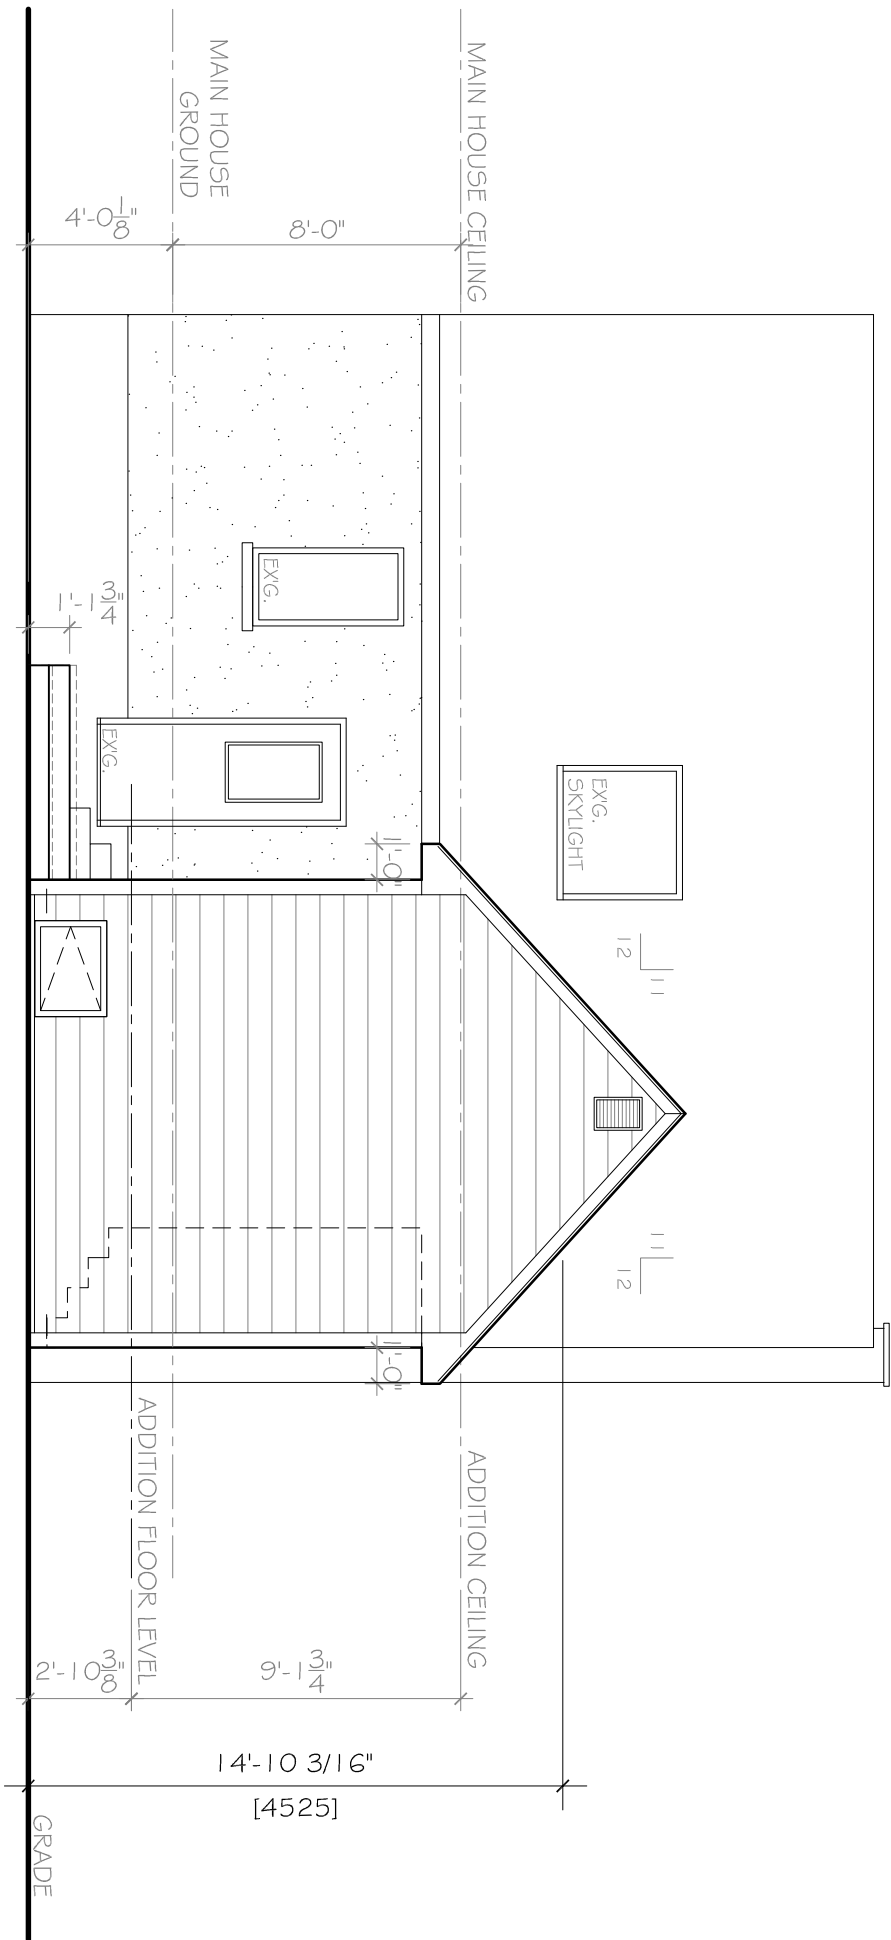

1 NORTH ELEVATION

A-5 3/16" = 1'-0"