
LOTS 1913, 1914, 1915, 1916 AND 1917 REGISTERED PLAN 375 CITY OF OTTAWA

PREPARED BY J.D. BARNES LIMITED DATED JUL. 17 2022

-5 0 10

GRAPHIC SCALE FOR REFERENCE ONLY
ALL MEASUREMENTS ARE IMPERIAL WITH CORRESPONDING METRIC IN BRACKETS

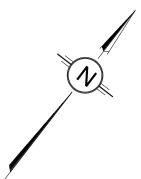




Committee of Adjustment
Received | Reçu le

Revised | Modifié le : 2023-03-06

City of Ottawa | Ville d'Ottawa

Comité de dérogation

All drawings and related documents are the copyright of **Muzaiko Architecture** and must be returned upon request. Reproduction of drawings and related documents in part or whole is unlawful and forbidden without the written permission of **Muzaiko Architecture**.

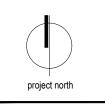



 E
 D

 C
 RE-ISSUED FOR MINOR VARIANCES
 2023.02.17

 B
 ISSUED FOR REVIEW
 2023.02.13

 A
 ISSUED FOR MINOR VARIANCES
 2022.12.19

The Tavares Residence


31 STARWOOD Ottawa, Ontario

issue description

SITE PLAN

drawn by	Р
scale	1'-0"=1
date	2022.08.
project number	
drawing number	

A1.0 \_rev C

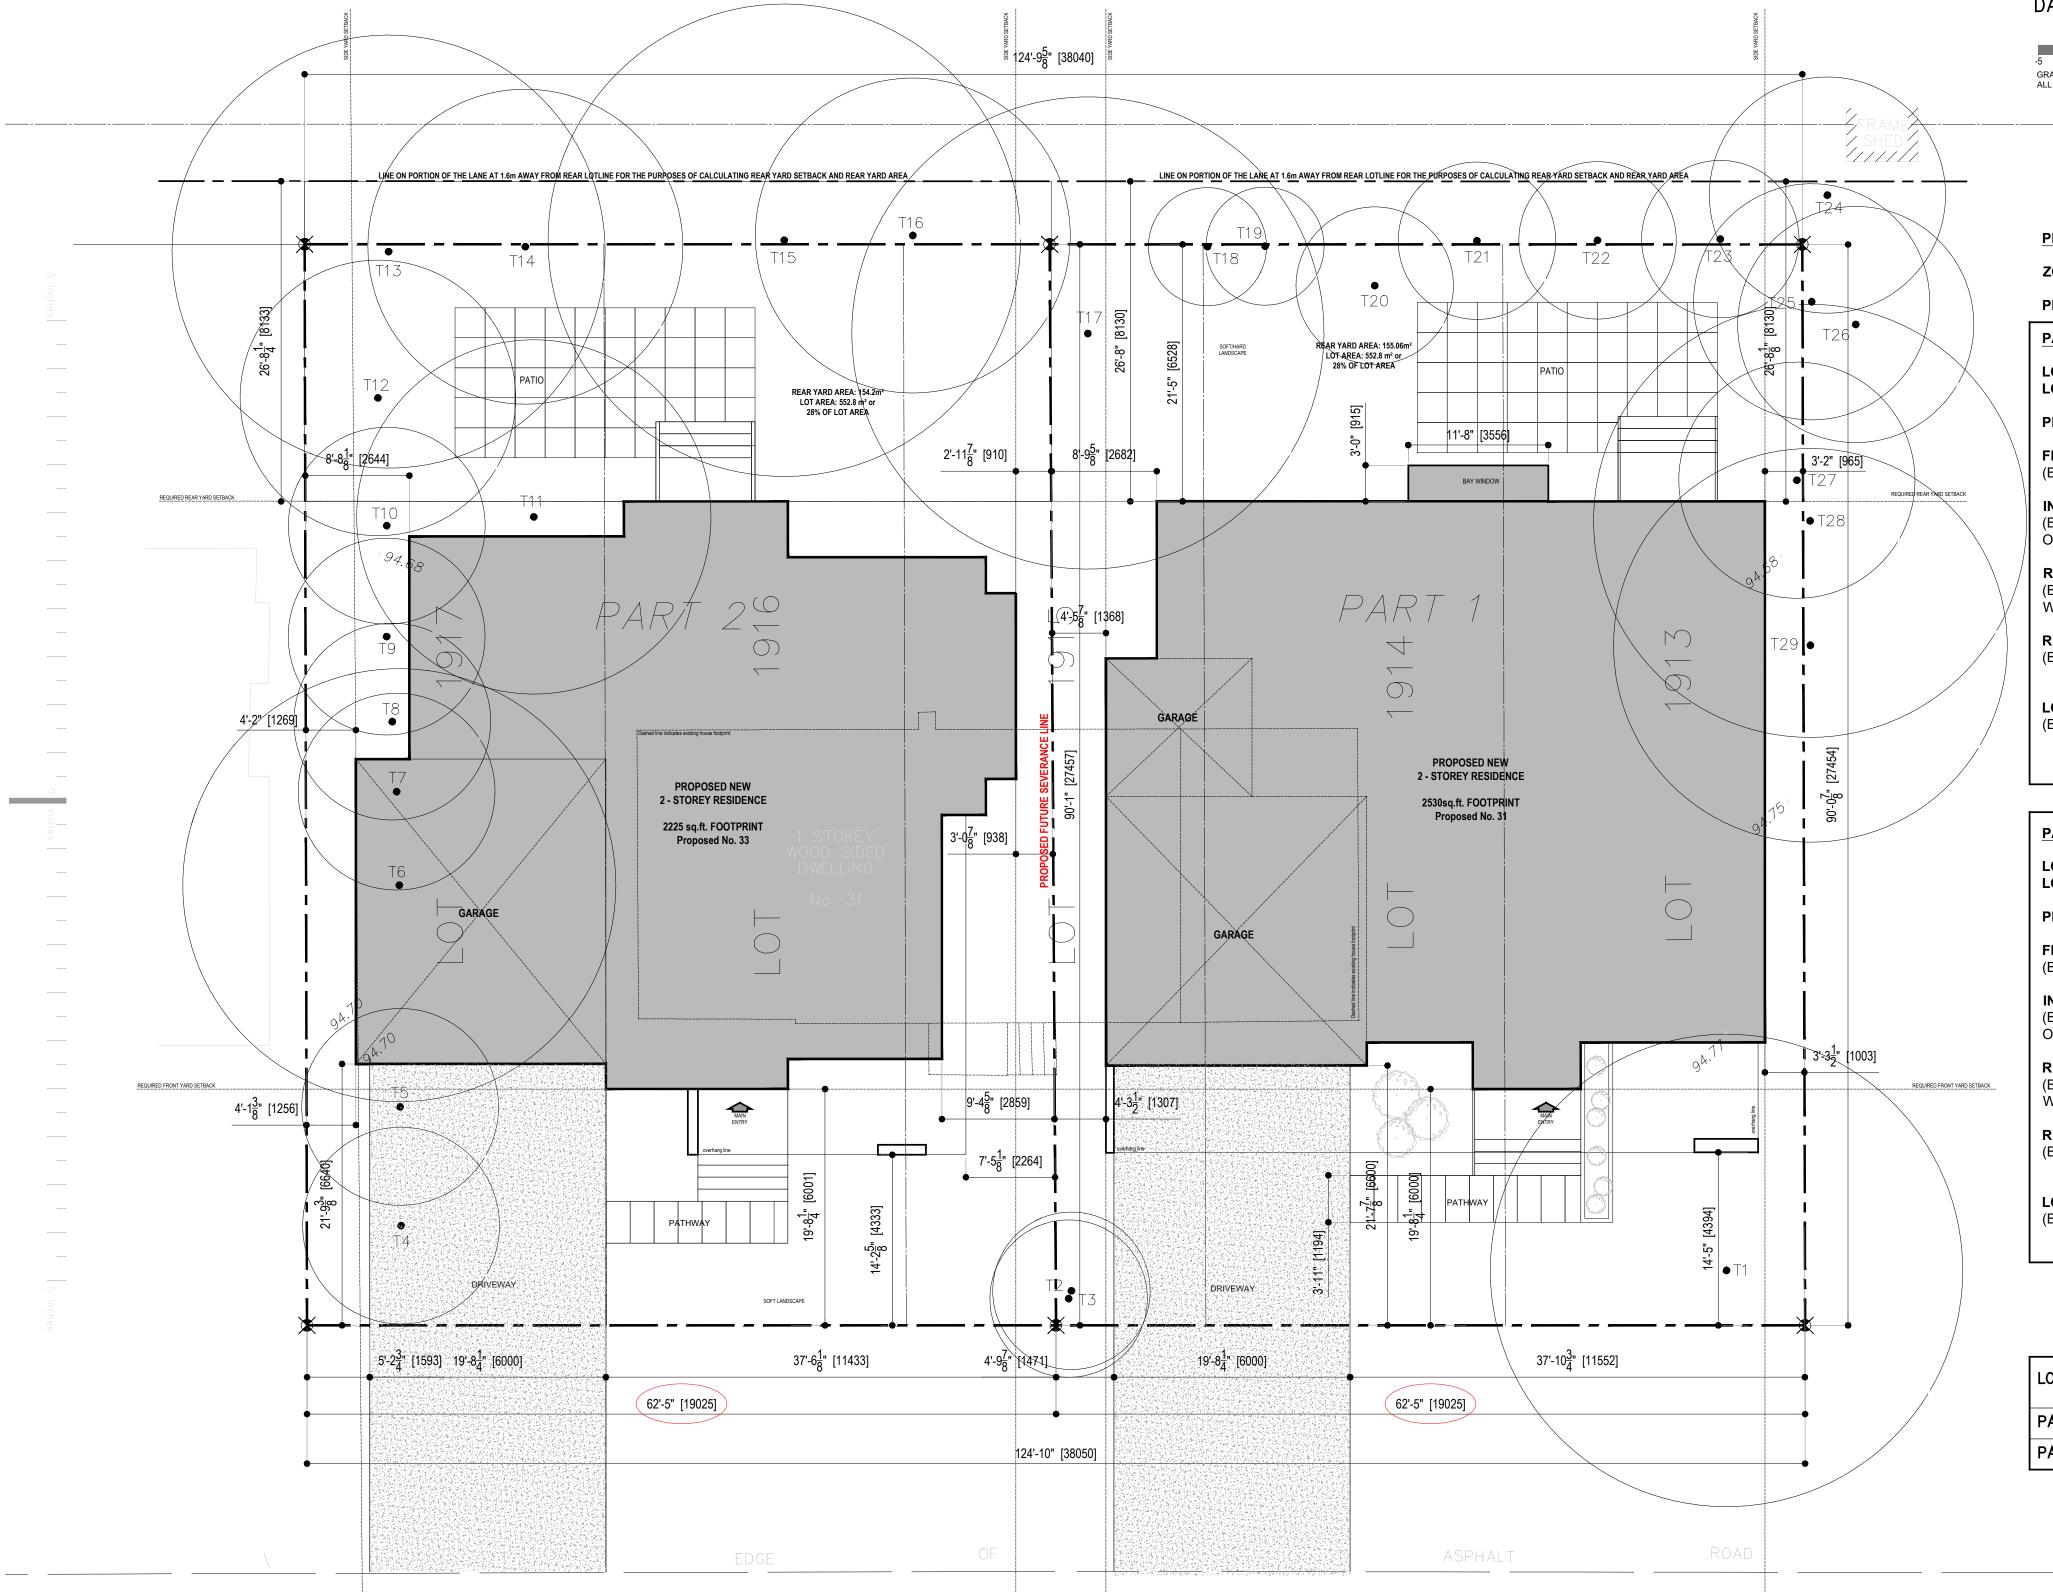

STARWOOD

## PROPOSED SEVERANCE DETAILS

## ZONING BY-LAW: R1FF [632]

#### PROPOSED LOT SEVERANCE DETAILS:

#### PART 1

LOT WIDTH: 19.0m (by-law requirement: 19.5m)
LOT AREA: 552.8sq.m. (by-law requirement: 600sq.m.)

#### PROPOSED DEVELOPMENT:

FRONT YARD SETBACK: 6m (BY-LAW REQUIREMENT: 6m)

INTERIOR SIDE YARDS: 1.3m & 0.965m (BY-LAW REQUIREMENT: Max. TOTAL INTERIOR SIDE YARD SETBACK IS 2.1m, WITH ONE MINIMUM YARD, NO LESS THAN 0.9m)

#### REAR SETBACK: 8.13m

(BY-LAW REQUIREMENT: MINIMUM REAR YARD SETBACK IS 28% OF THE LOT DEPTH WHICH MUST COMPRISE AT LEAST 25% OF THE AREA OF THE LOT)

## REAR YARD AREA: 155.06sq.m. or 28% of lot area

(BY-LAW REQUIREMENT: MUST COMPRISE AT LEAST 25% OF THE AREA OF THE LOT)

#### **LOT COVERAGE**: 43%

(BY-LAW REQUIREMENT: 45% or Less)

### PART 2

LOT WIDTH: 19.0m (by-law requirement: 19.5m)

LOT AREA: 552.8sq.m. (by-law requirement: 600sq.m.)

### PROPOSED DEVELOPMENT:

FRONT YARD SETBACK: 6m

## (BY-LAW REQUIREMENT: 6m)

INTERIOR SIDE YARDS: 1.256m & 0.91m (BY-LAW REQUIREMENT: Max. TOTAL INTERIOR SIDE YARD SETBACK IS 2.1m, WITH ONE MINIMUM YARD, NO LESS THAN 0.9m)

### REAR SETBACK: 8.13m

(BY-LAW REQUIREMENT: MINIMUM REAR YARD SETBACK IS 28% OF THE LOT DEPTH WHICH MUST COMPRISE AT LEAST 25% OF THE AREA OF THE LOT)

## REAR YARD AREA: 154.2sq.m. or 37% of lot area

(BY-LAW REQUIREMENT: MUST COMPRISE AT LEAST 25% OF THE AREA OF THE LOT)

# LOT COVERAGE: 37%

(BY-LAW REQUIREMENT: 45% or Less)

LOT PART	LOT AREA (Sq.m.)	HOUSE FOOTPRINT (Sq.m.)	LOT COVERAGE
PART 1	522.1 Sq.m.+37.45	235.1 Sq.m.	43%
PART 2	522.2 Sq.m.+37.45	206.7 Sq.m.	37%

01 | SITE PLAN

ROAD

ANSI D 22 x 34 Muzaiko Architecture • 1378 Ridgedale• ottawa • ontario • 613 282 1026