


Committee of Adjustment
 Received | Reçu le
2023-03-15
 City of Ottawa | Ville d'Ottawa
 Comité de dérogation

This document is presented in the language it was provided.
 Ce document est présenté dans la langue dans laquelle il a été fourni.

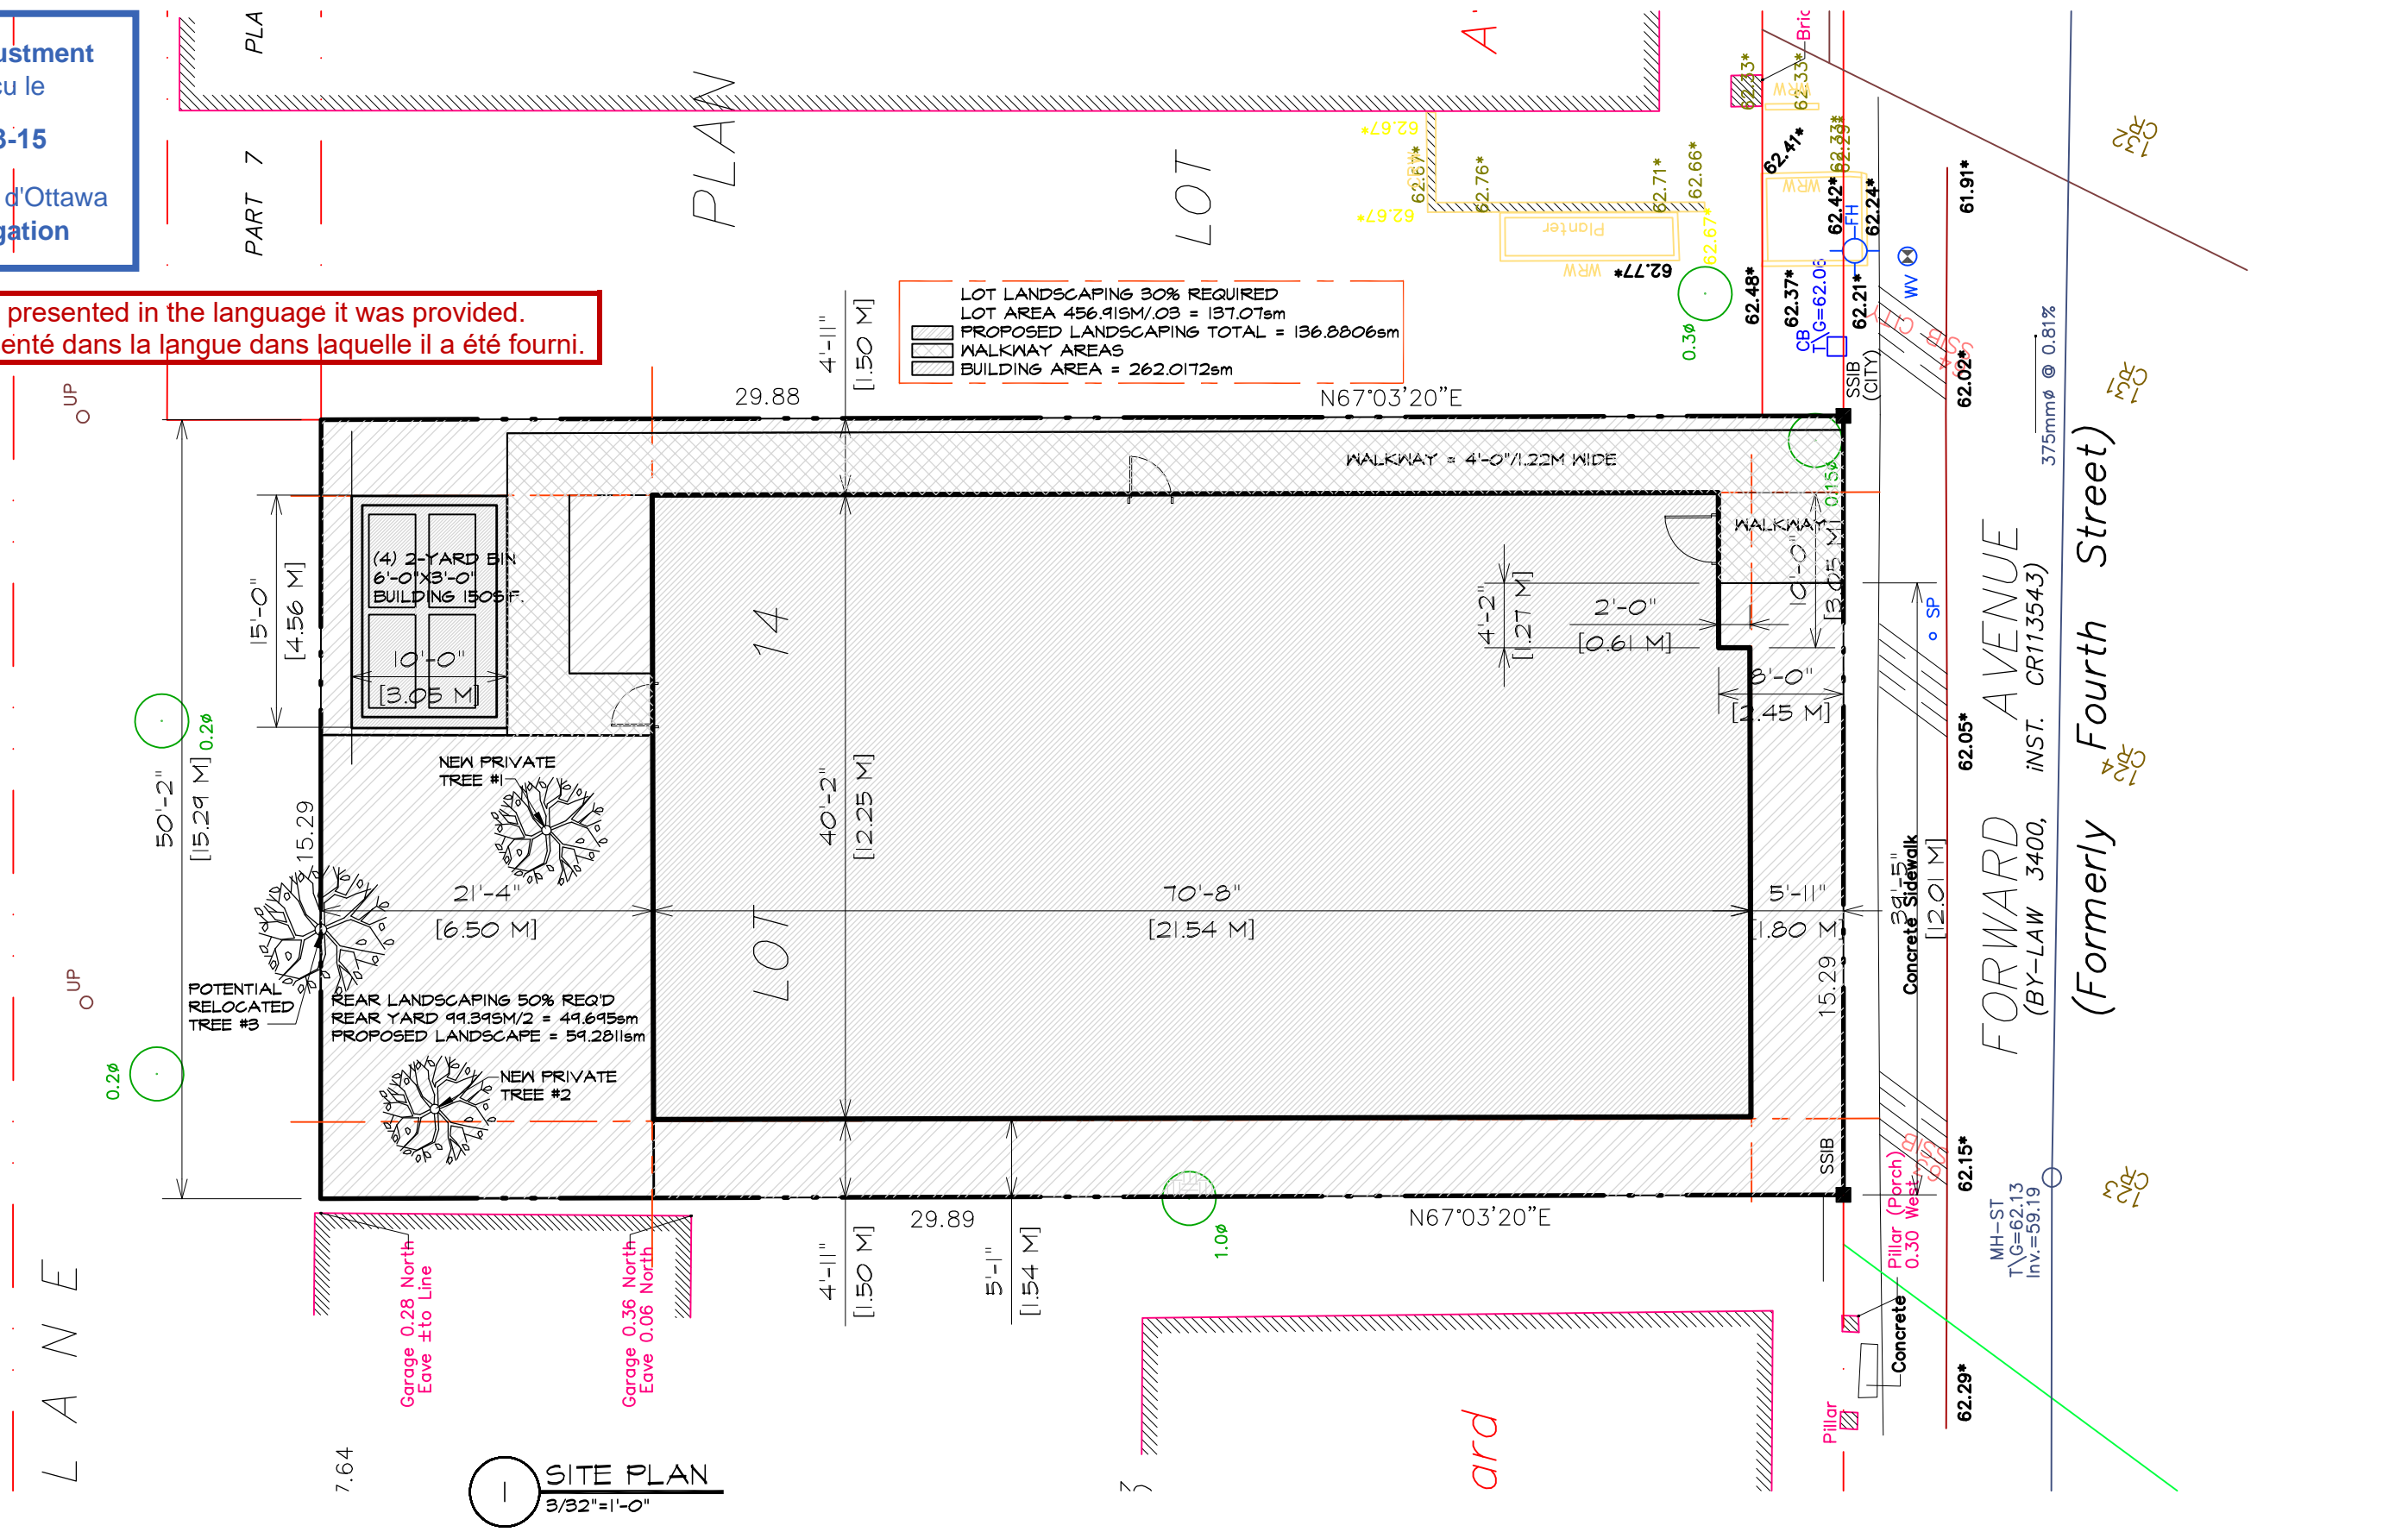

CERTIFICATION:
 FIRM BCIN #: 45183
 INDIVIDUAL BCIN #: 42234

Laura Hands Design
 27 MAITLAND STREET, PO BOX 511
 RICHMOND, ONTARIO K0A 2Z0
 PHONE: 613.838.2076
 EMAIL: laura@laurahandsdesign.ca

PROJECT
THREE STOREY RESIDENTIAL BUILDING
RESIDENTIAL
 183 FORWARD AVENUE
 OTTAWA, ONTARIO


DRAWING
SITE PLAN

DATE
DEC 21/22
 SCALE
3/32" = 1'-0"


DRAWN BY
L.H.
 CHECKED BY
L.H.

PROJECT NO.
2226

DRAWING NO.
A-01

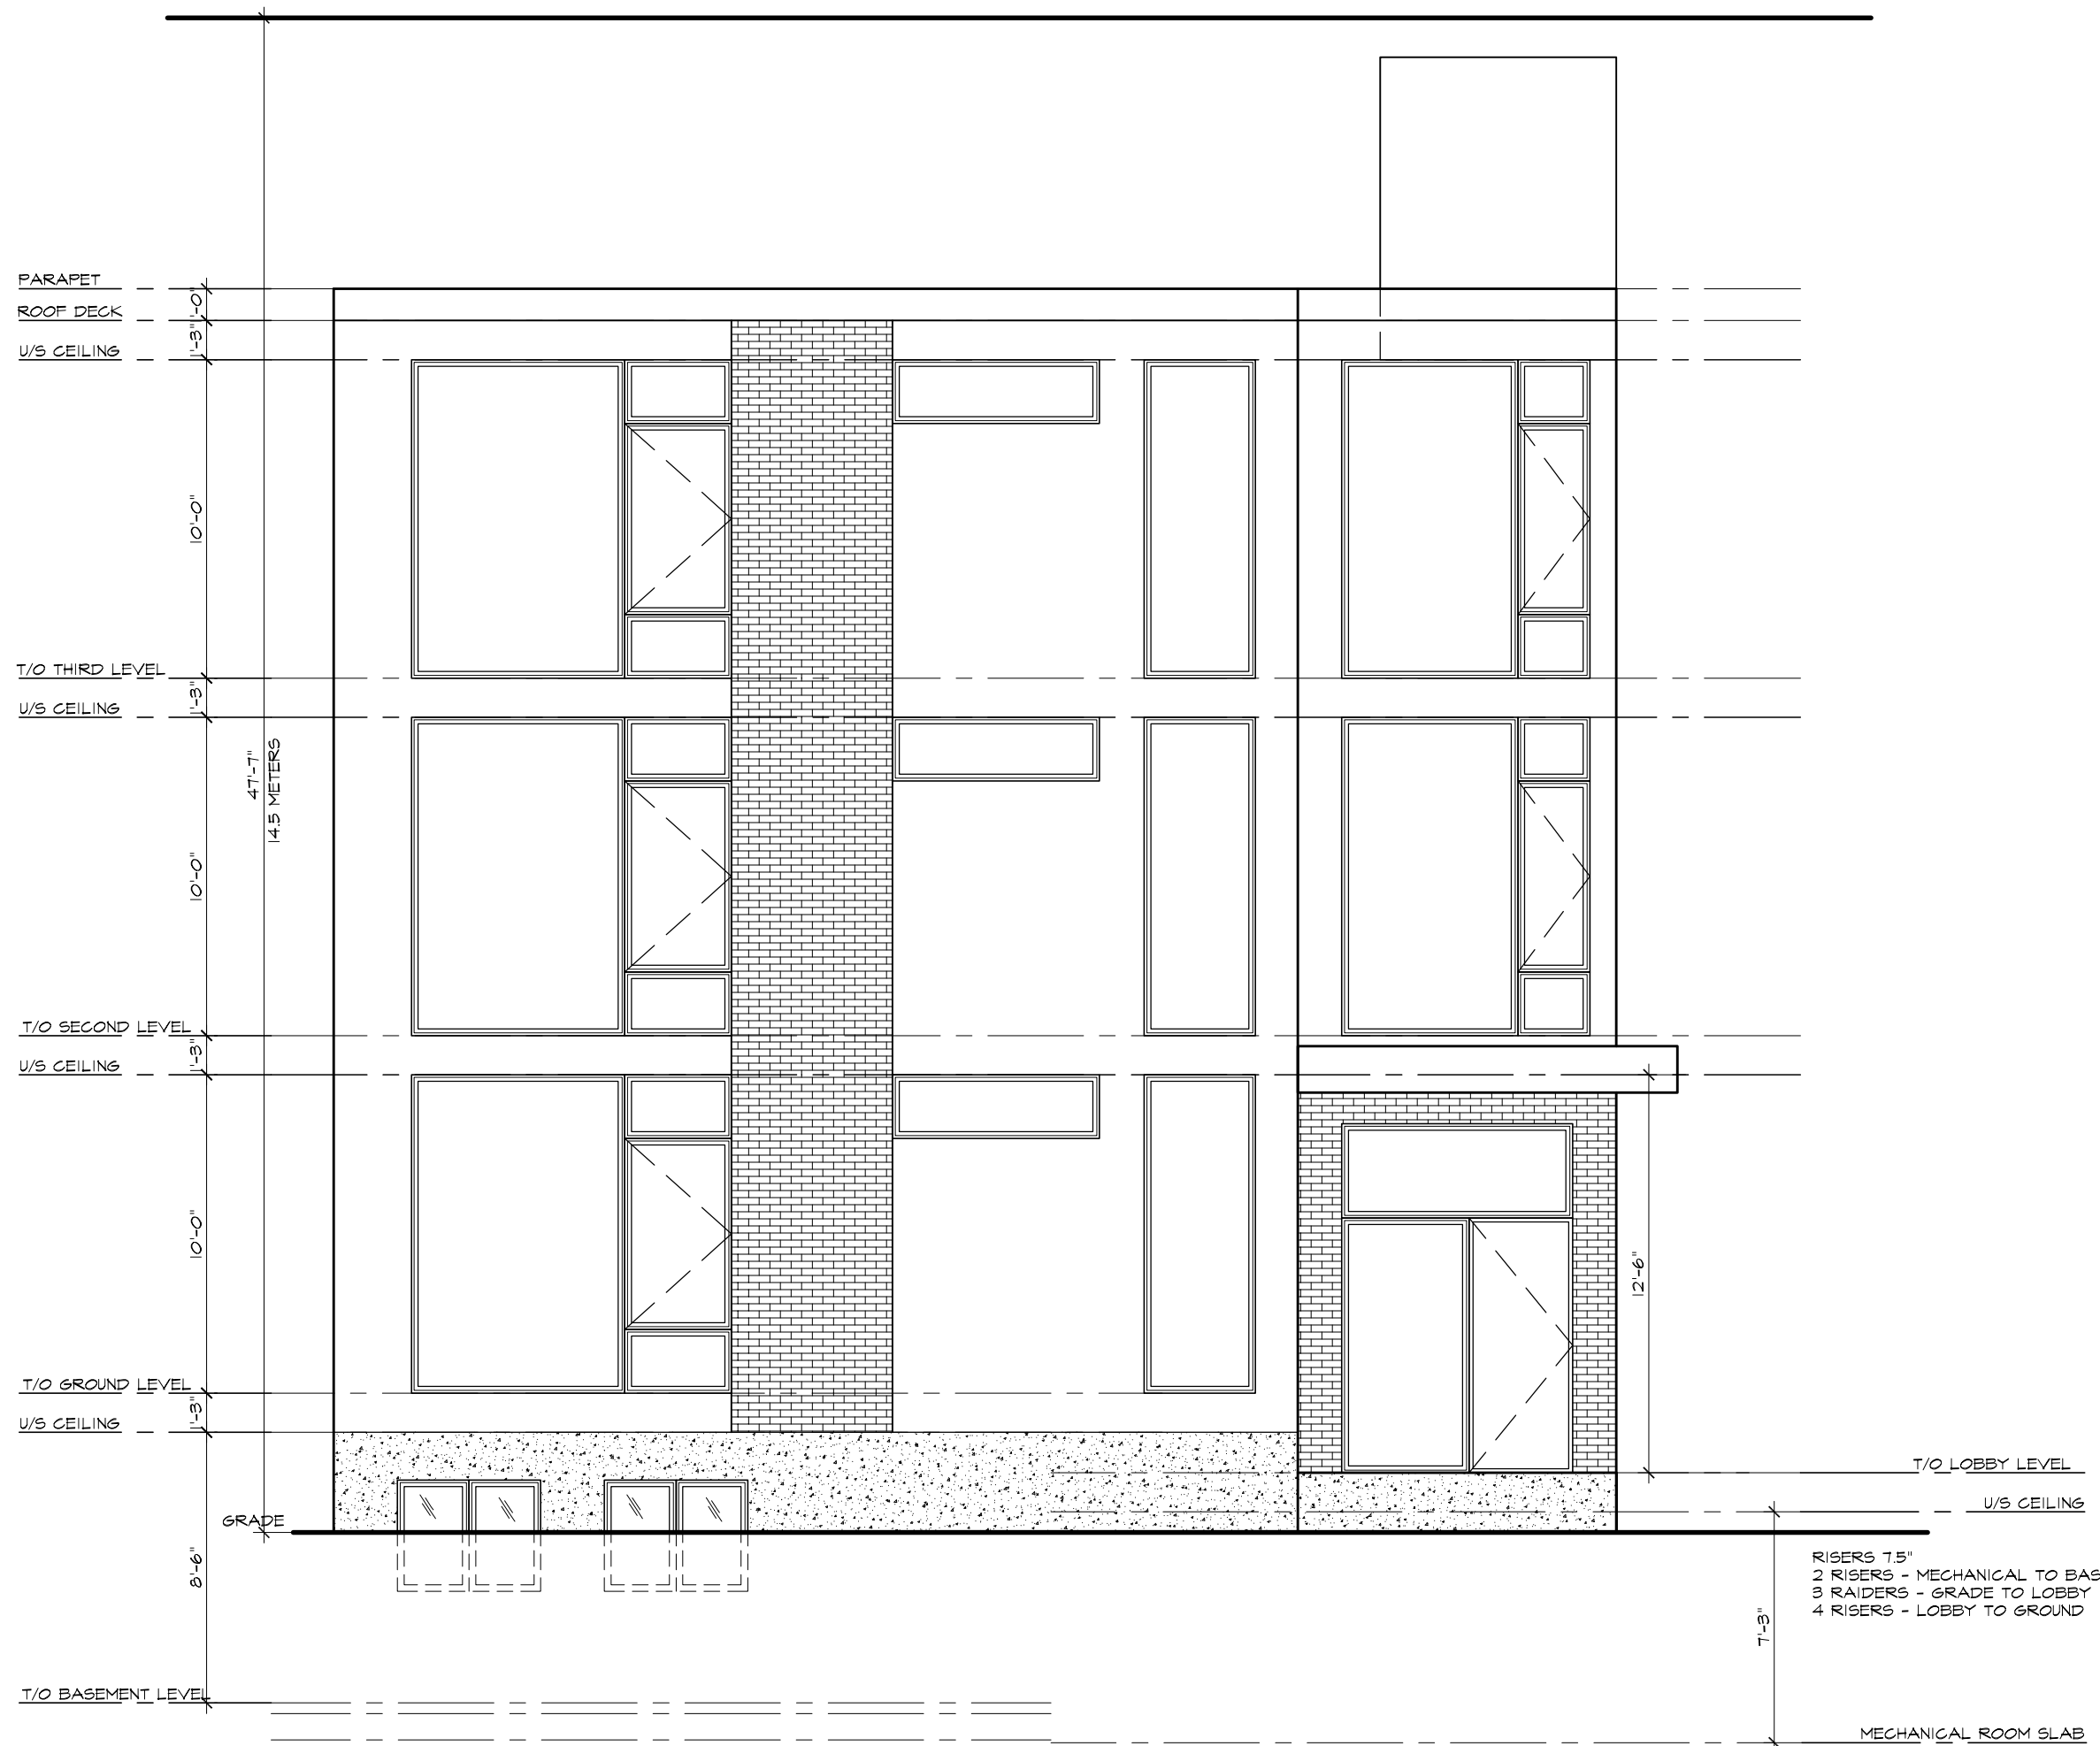

- RISERS 7.5"
- 2 RISERS - MECHANICAL TO BASEMENT
- 3 RAIDERS - GRADE TO LOBBY
- 4 RISERS - LOBBY TO GROUND

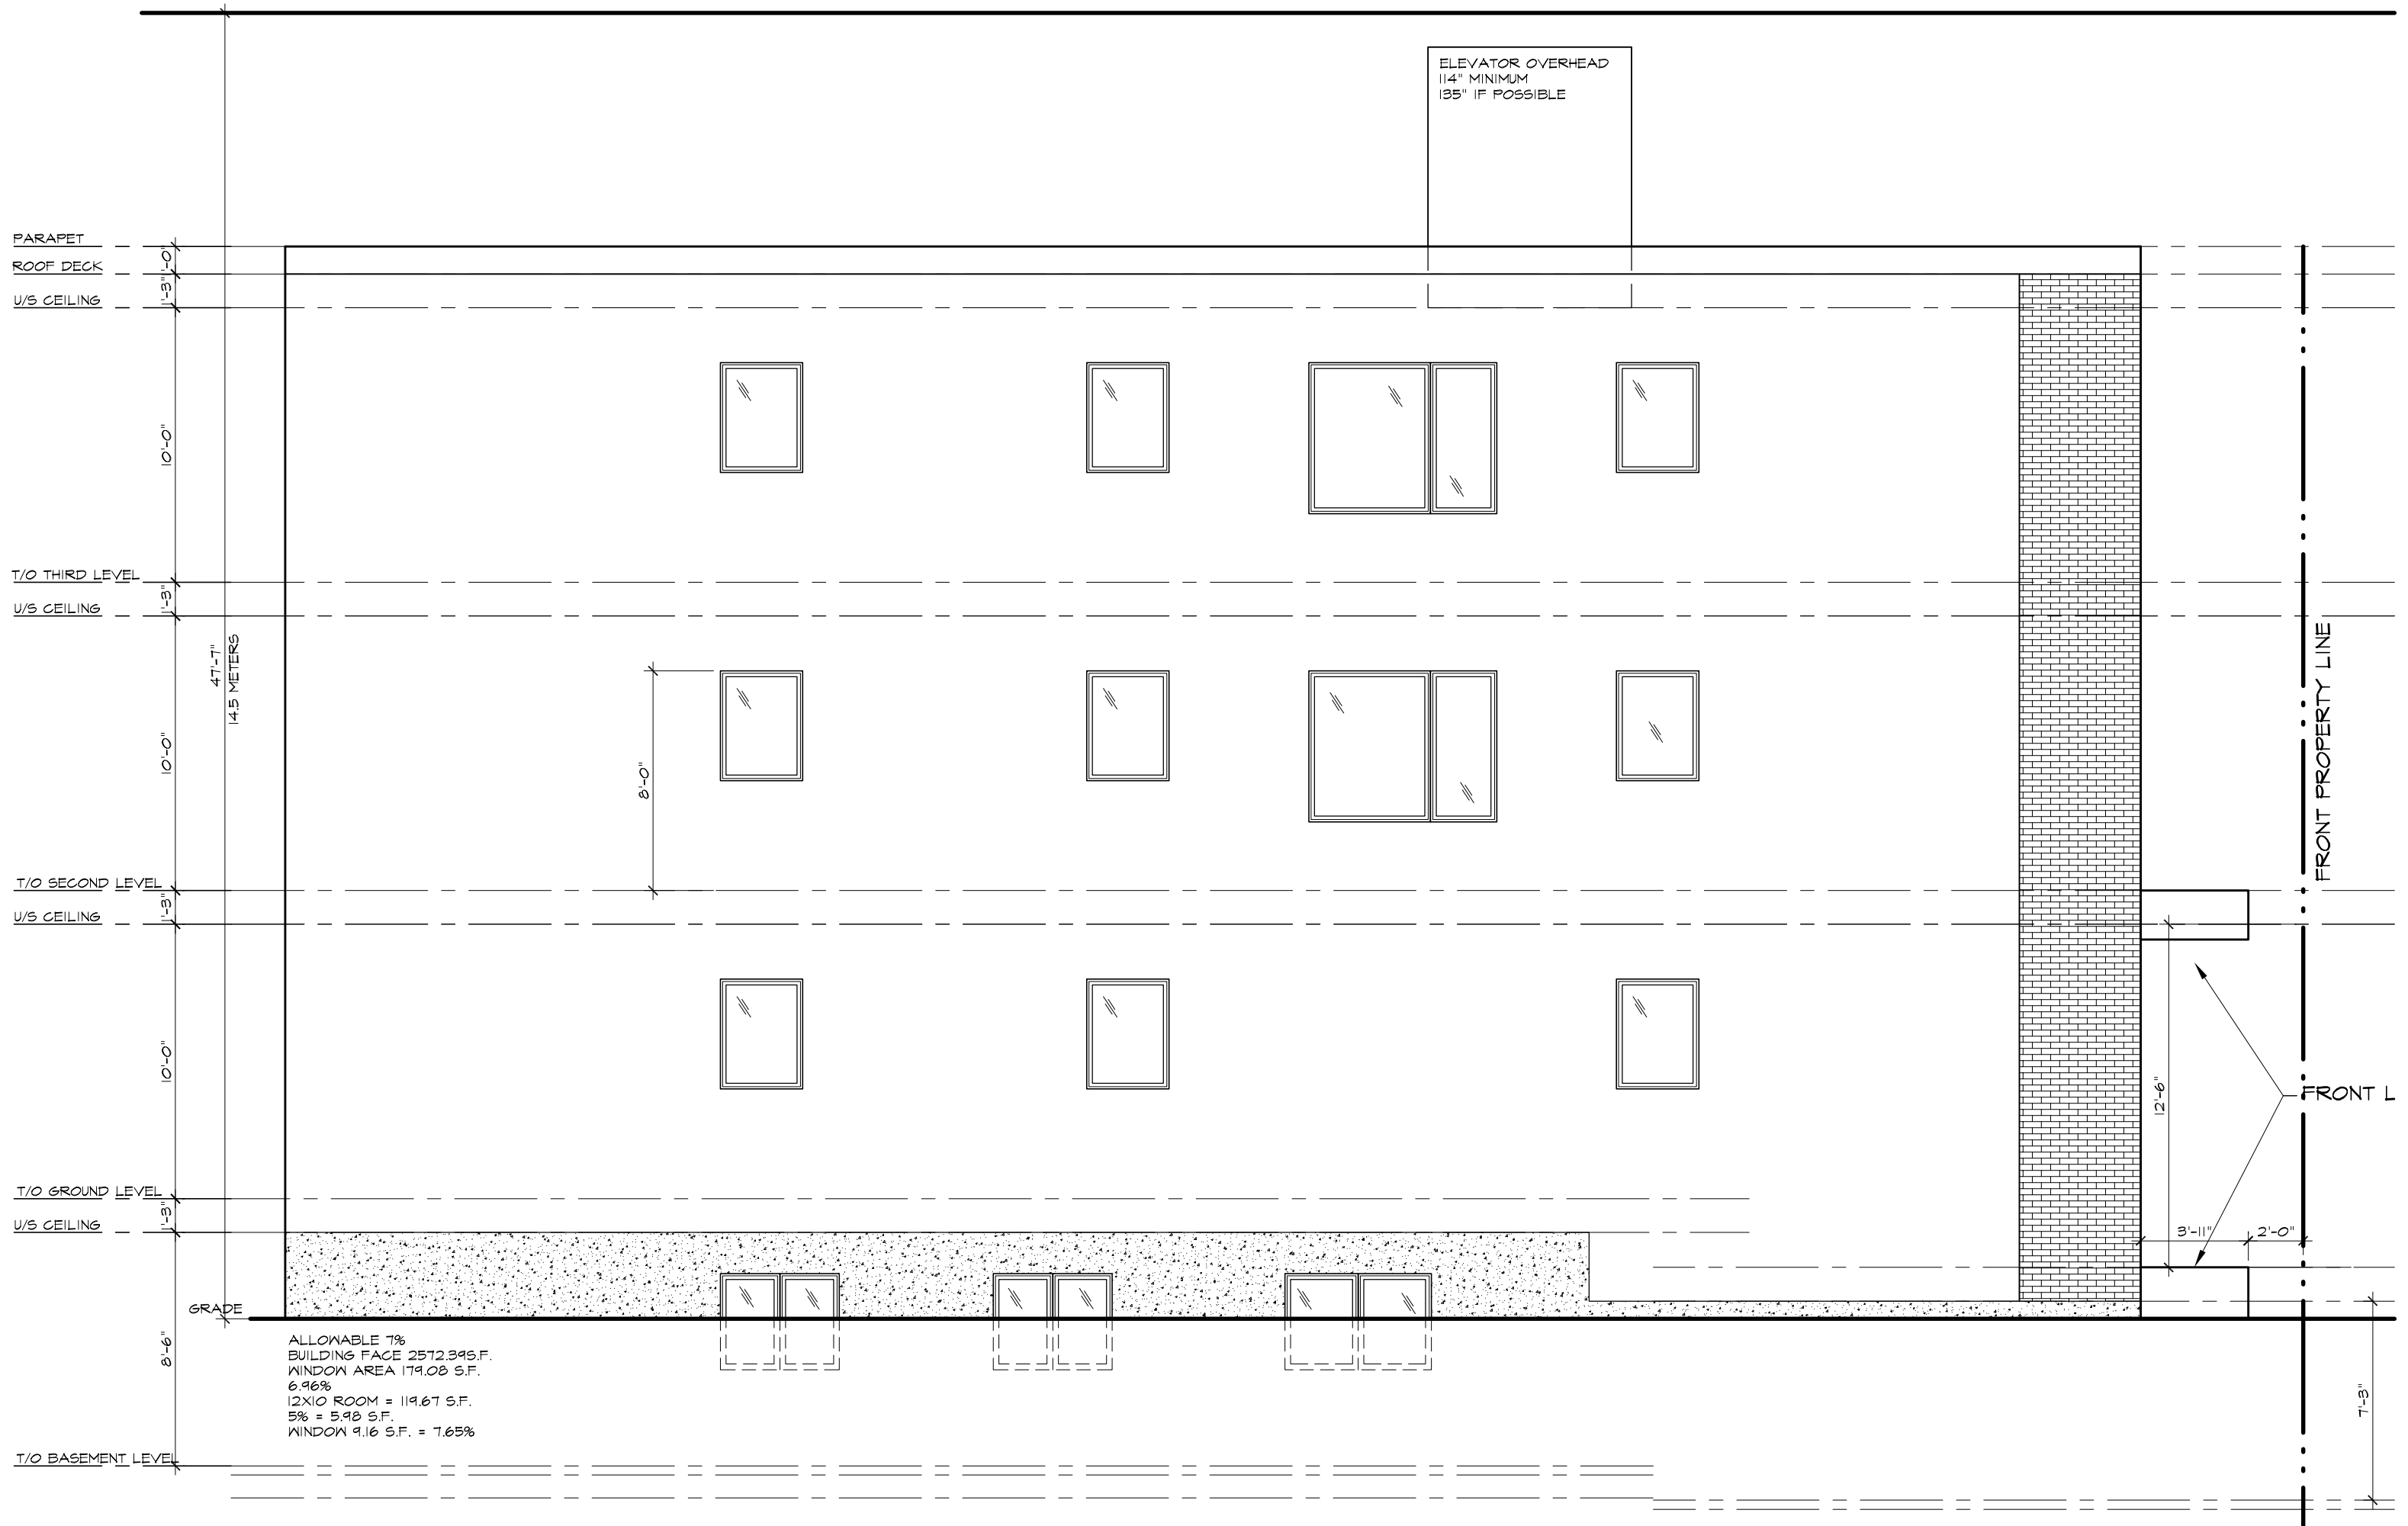

ELEVATOR OVERHEAD
114" MINIMUM
135" IF POSSIBLE

PARAPET
ROOF DECK
U/S CEILING

T/O THIRD LEVEL
U/S CEILING

T/O SECOND LEVEL
U/S CEILING

T/O GROUND LEVEL
U/S CEILING

T/O BASEMENT LEVEL

FRONT PROPERTY LINE

FRONT L

47'-7"
14.5 METERS

8'-0"

12'-6"

3'-11"

2'-0"

7'-3"

ALLOWABLE 7%
BUILDING FACE 2512.39 S.F.
WINDOW AREA 179.08 S.F.
6.96%
12X10 ROOM = 119.67 S.F.
5% = 5.98 S.F.
WINDOW 9.16 S.F. = 7.65%

GRADE

HINCHEY AVENUE (Formerly Third Street)

(BY-LAW 3400, INST. CR13543)

N22°45'00"W @P2,P3&Set

LOT 12
West Hinchey Avenue Lots

No. 60
Lyndale Avenue
(Success Noted)

ELEVATION NOTES

1. Elevations shown are geodetic and are referred to the CGVD28 geodetic datum.
2. It is the responsibility of the user of this information to verify that the job benchmark has not been altered or disturbed and that its relative elevation and description agrees with the information shown on this drawing.

UTILITY NOTES

1. This drawing cannot be accepted as acknowledging all of the utilities and it will be the responsibility of the user to contact the respective utility authorities for confirmation.
2. Only visible surface utilities were located.
3. A field location of underground plant by the pertinent utility authority is mandatory before any work involving breaking ground, probing, excavating etc.
4. Underground services and inverts are taken from City of Ottawa Engineering Plans D-08-21 and Plan 3317 Sheet 6 of 10 and Sheet 7 of 10.

SURVEYOR'S REAL PROPERTY REPORT

PART 1 Plan of

LOT 14


(East Forward Avenue)

REGISTERED PLAN 35

CITY OF OTTAWA

Surveyed by Annis, O'Sullivan, Vollebek Ltd.

Scale 1 : 150

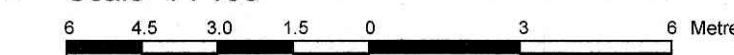

Metric

DISTANCES SHOWN ON THIS PLAN ARE IN METRES AND CAN BE CONVERTED TO FEET BY DIVIDING BY 0.3048

Surveyor's Certificate

I CERTIFY THAT:

1. This survey and plan are correct and in accordance with the Surveys Act and the Surveyors Act and the regulations made under them.
2. The survey was completed on the 6th day of July, 2022.

July 21, 2022
Date

A. J. Broxham
Andrew J. Broxham
Ontario Land Surveyor

PART 2

THIS PLAN MUST BE READ IN CONJUNCTION WITH SURVEY REPORT DATED JULY 21, 2022

ANNIS, O'SULLIVAN, VOLLEBEK LTD. grants to T. Guillaume & M. Guillaume ("The Client"), their solicitors, mortgagees, and other related parties, permission to use original, signed, sealed copies of the Surveyor's Real Property Report in transactions involving The Client.

Bearings are grid, derived from the easterly limit of Forward Avenue shown to be N22°48'10"W on plan 5R-7356 and are referred to the Central Meridian of MTM Zone 9 (76°30' West Longitude) NAD-83 (original).

Notes & Legend

Denotes	
—○—	Survey Monument Planted
—■—	Survey Monument Found
SIB	Standard Iron Bar
SSIB	Short Standard Iron Bar
IB	Iron Bar
CP	Concrete Pin
Meas.	Measured
(AOG)	Annis, O'Sullivan, Vollebek Ltd.
(PI)	Registered Plan 35
(P2)	Plan 5R-11802
(P3)	Plan 5R-14680
(P5)	(857) Plan May 23, 1985
(P6)	(1319) Plan June 23, 1989
(P7)	(725) Plan April 11, 1984
(P8)	(725) Plan September 16, 1985
(P9)	(857) Plan December 19, 2011
(PI0)	Carleton Condominium Plan No. 521
(PI1)	(900) Plan March 5, 1986
(PI2)	(900) Records October 22, 1991
(NI)	(725) Field Notes September 6, 1978
○ FH	Fire Hydrant
○ WV	Water Valve
○ SP	Water Stand Post
○ M+ST	Maintenance Hole (Storm Sewer)
○ M+S	Maintenance Hole (Sanitary)
—ST—	Underground Storm Sewer
—S—	Underground Sanitary Sewer
—W—	Underground Water
—OH—	Overhead Wires
—G—	Underground Gas
—P—	Underground Power
—B—	Underground Bell
□ CB	Catch Basin
○ G	Gas Meter
○ B	Bollard
○ UP	Utility Pole
BF	Board Fence
∅	Diameter
+66.00	Location of Elevations
+66.00	Top of Wall/ Concrete Curb Elevation
—	Centreline
—	Property Line
T/G	Top of Grate
Inv.	Invert
U/S	Underside
○	Deciduous Tree
WRW	Wooden Retaining Wall
CRW	Concrete Retaining Wall
Fdn.	Foundation

ASSOCIATION OF ONTARIO
LAND SURVEYORS
PLAN SUBMISSION FORM
V-27783

THIS PLAN IS NOT VALID UNLESS IT IS AN EMBOSSED ORIGINAL COPY ISSUED BY THE SURVEYOR In accordance with Regulation 1026, Section 29 (3).

ANNIS, O'SULLIVAN, VOLLEBEK LTD.
14 Concourse Gate, Suite 500
Weyburn, Ont. N2Z 7S6
Phone: (613) 727-0850 / Fax: (613) 727-1079
Email: nesam@annissol.com

Ontario Land Surveyors

