


HAVELOCK ROAD

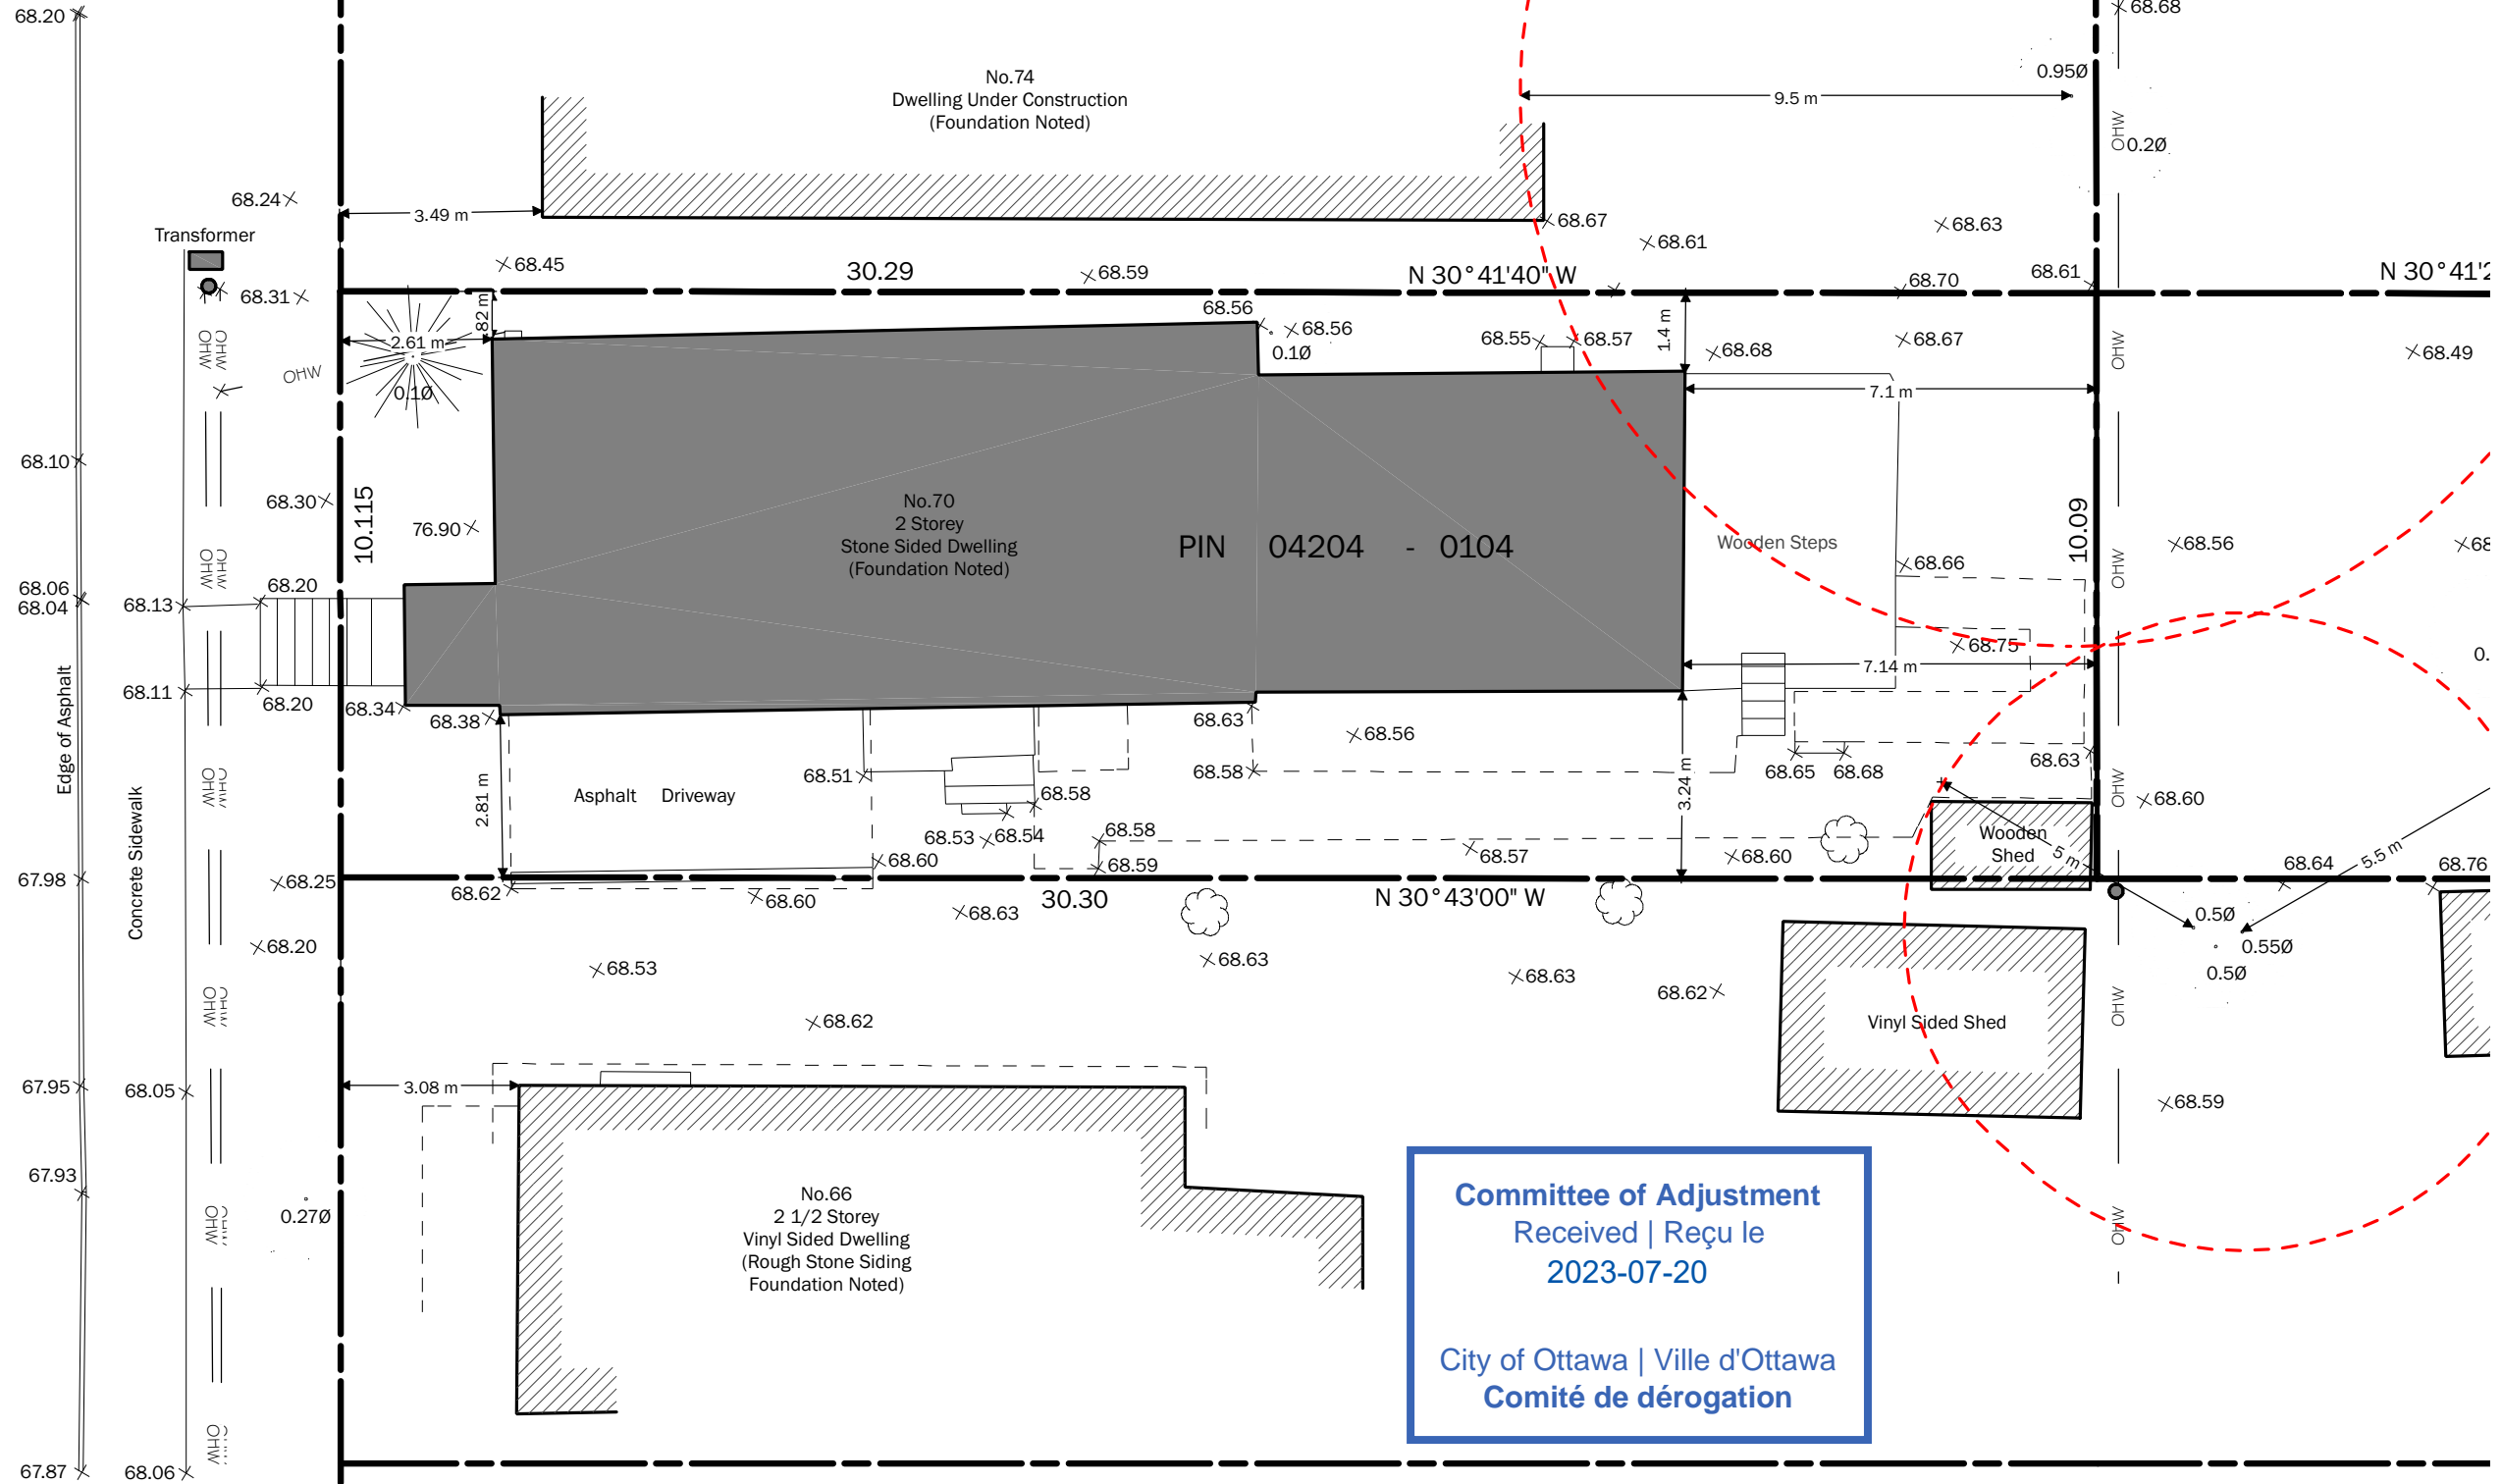

Committee of Adjustment  
 Received | Reçu le  
 2023-07-20  
 City of Ottawa | Ville d'Ottawa  
 Comité de dérogation

**70 HAVELOCK EXISTING SITE PLAN**  
 SCALE: 3/32" = 1'-0"

GENERAL NOTES:



NO	DESCRIPTION	REVISION TABLE	BY	DATE
1	ISSUED MINOR VARIANCE		AB	19-MAY-2023

SHEET TITLE:  
**EXISTING SITE PLAN**

PROJECT DESCRIPTION:  
**70 HAVELOCK STREET  
 LOW-RISE APARTMENT**


DATE:  
 19-MAY-2023

SCALE:  
 INDICATED

SIZE:  
 Tabloid (11" x 17")

SHEET:  
**A-1**

HAVELOCK ROAD

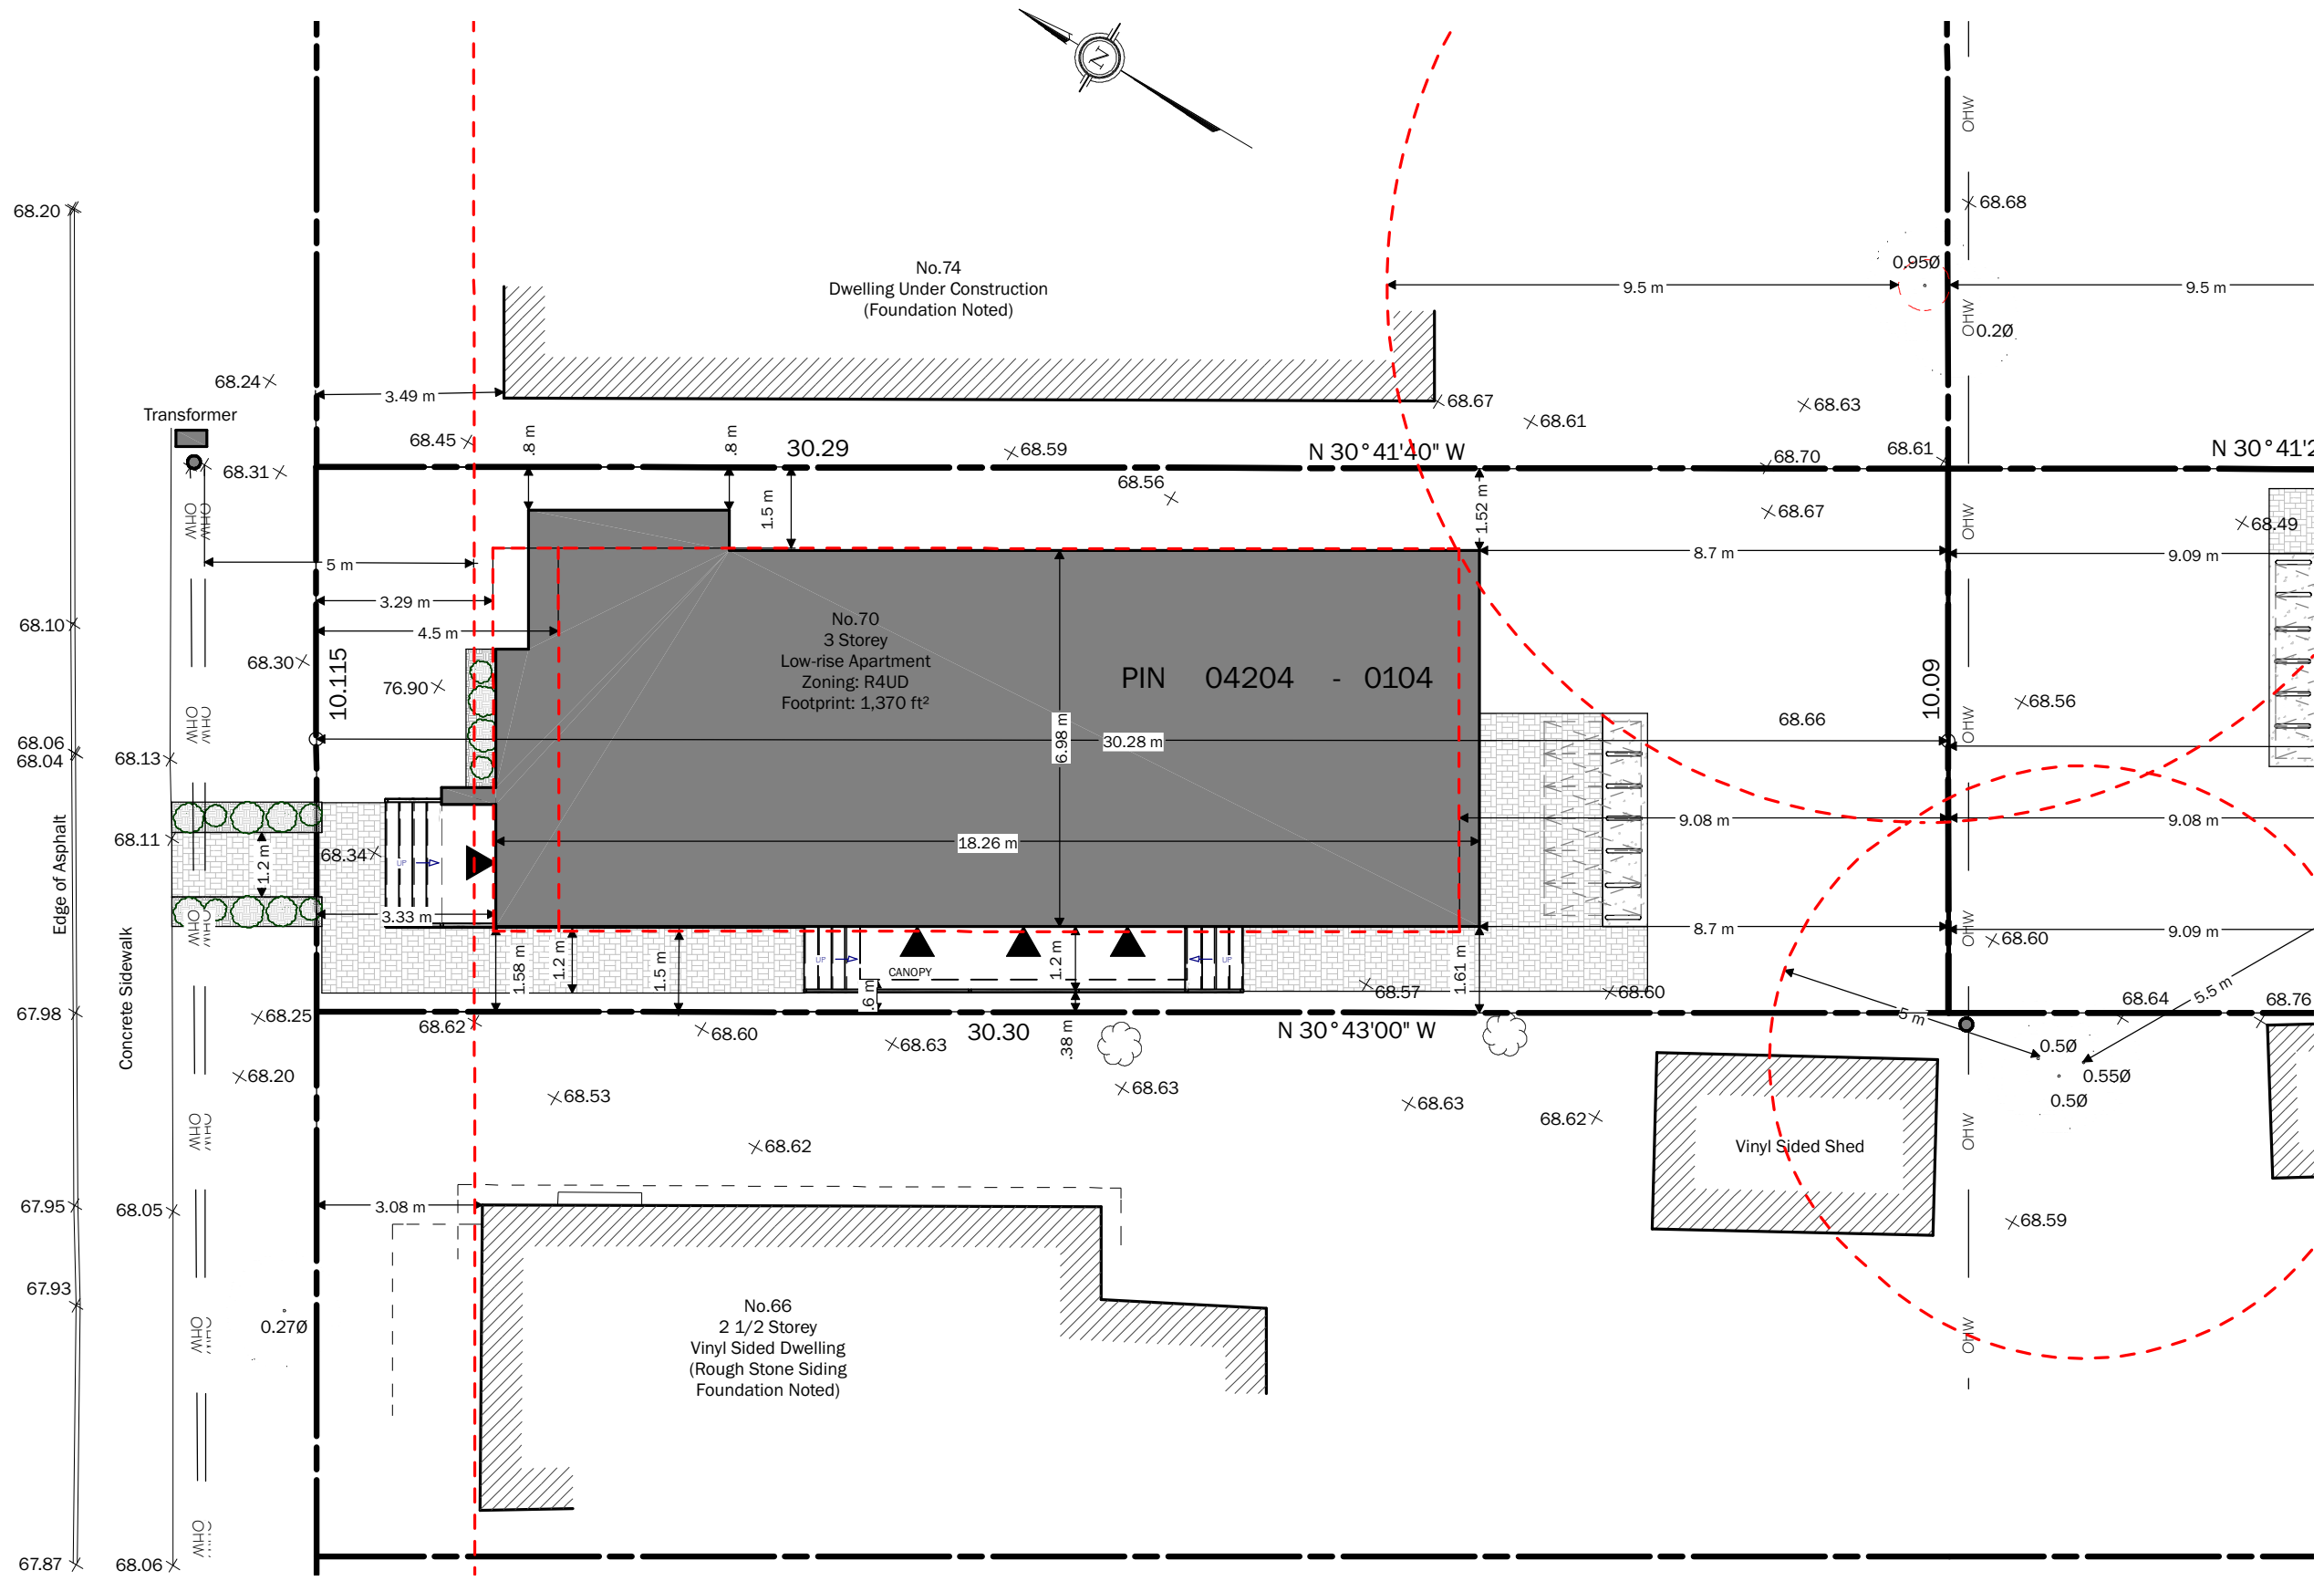

**PROPOSED HAVELOCK SITE PLAN**  
 SCALE: 3/32" = 1'-0"

GENERAL NOTES:

GENERAL NOTES:





NO	DESCRIPTION	REVISION TABLE	BY	DATE
1	ISSUED MINOR VARIANCE		AB	19-MAY-2023

SHEET TITLE:  
**PROPOSED SITE PLAN**

PROJECT DESCRIPTION:  
**70 HAVELOCK STREET  
 LOW-RISE APARTMENT**

DATE: 19-MAY-2023
SCALE: INDICATED
SIZE: Tabloid (11" x 17")
SHEET: <b>A-2</b>
9:09:36 AM

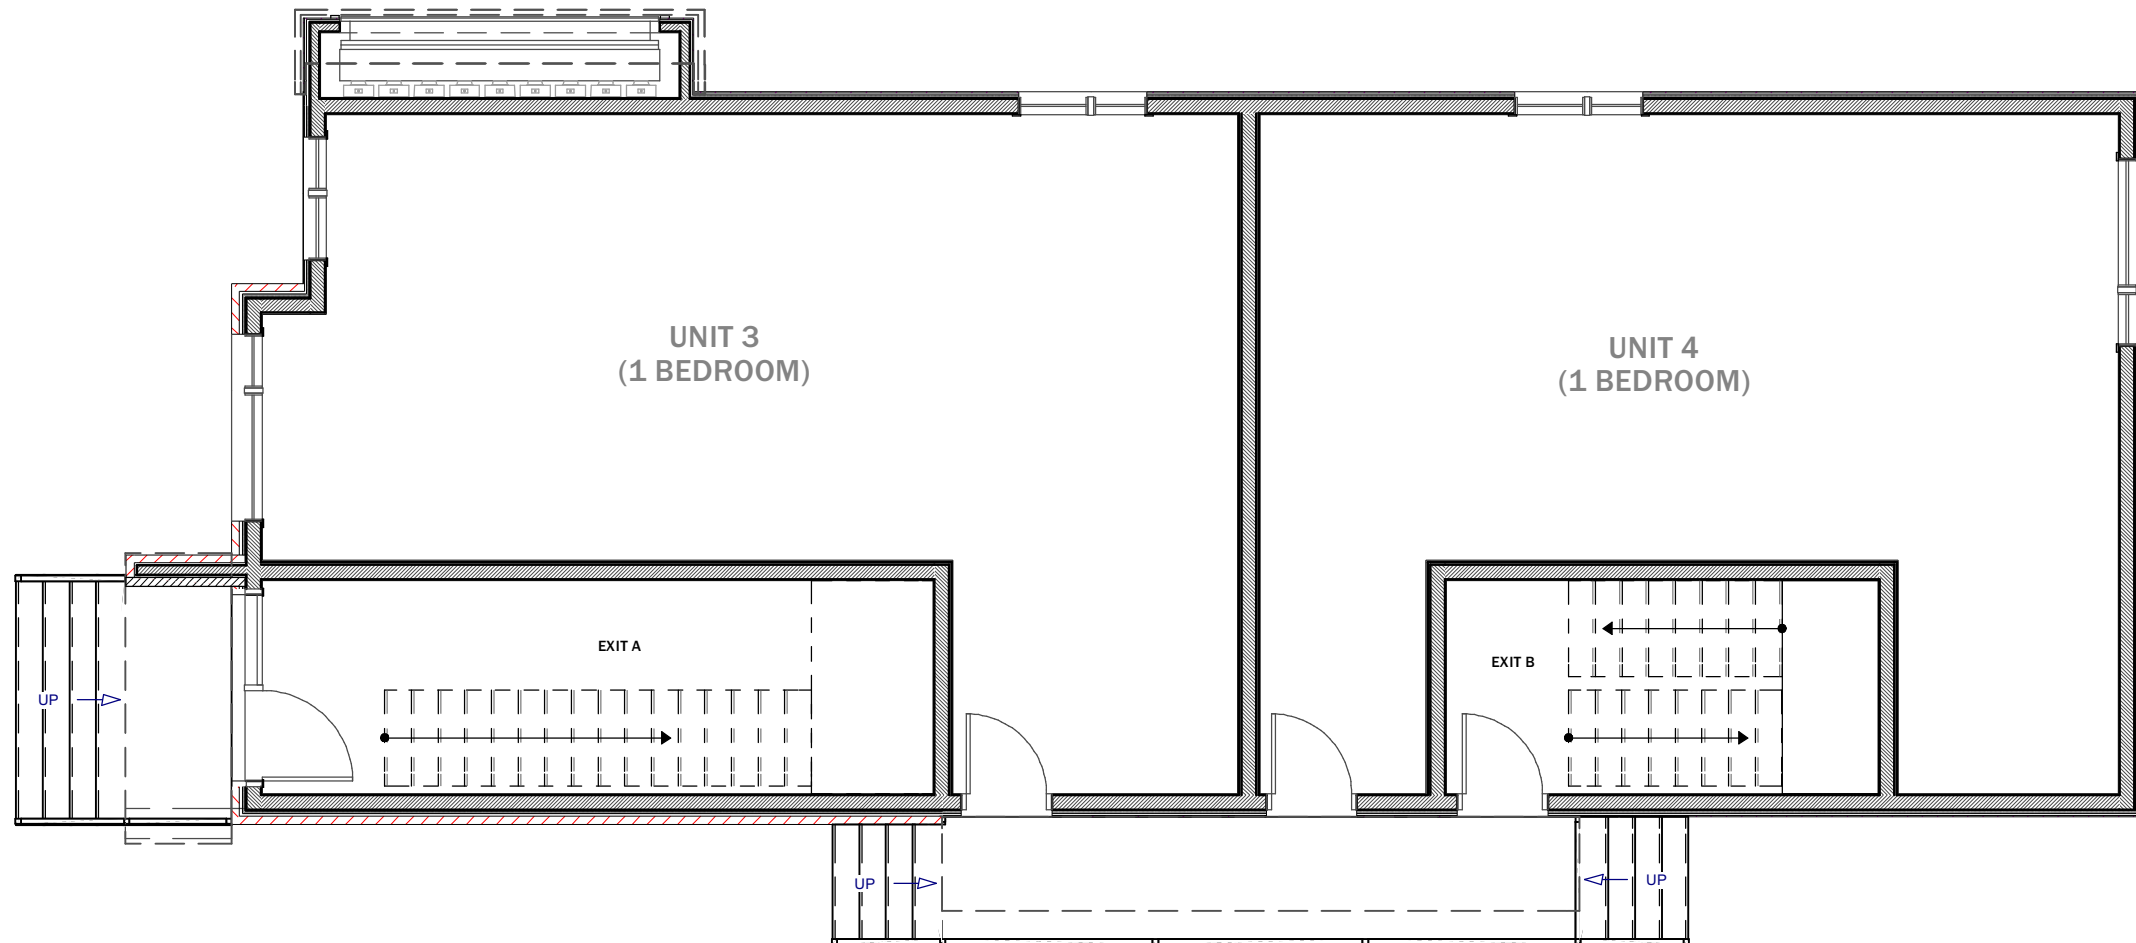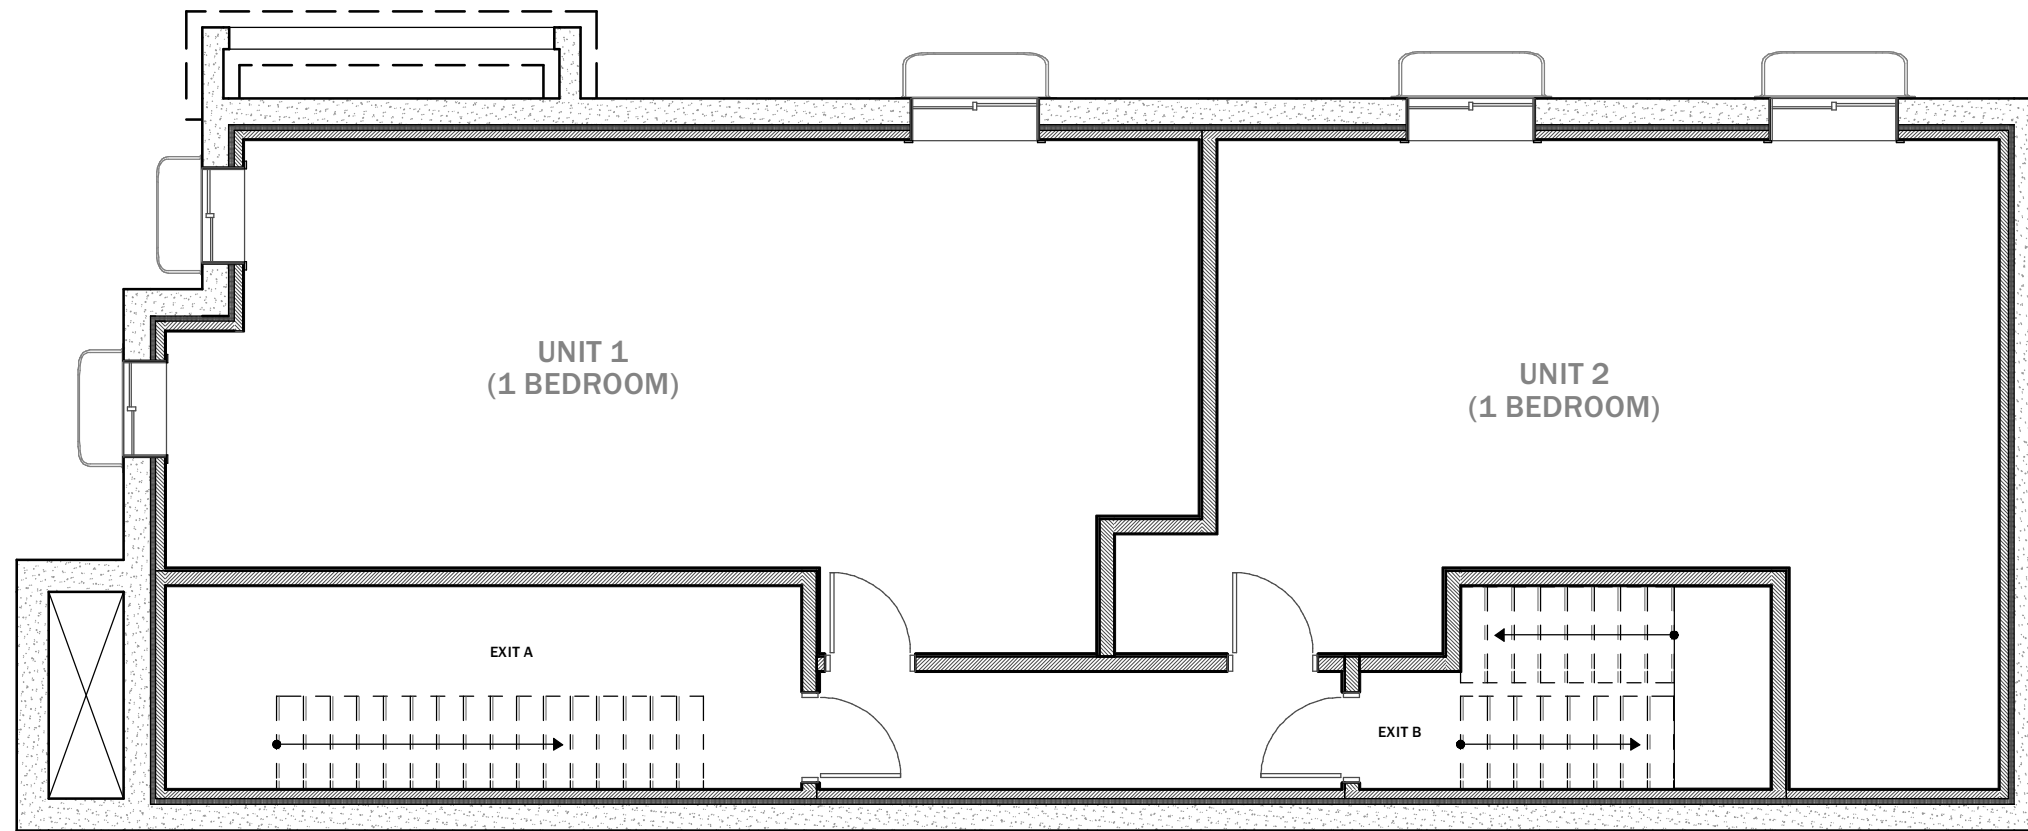

**KEY FLOOR PLANS**  
SCALE: N.T.S.

NO	DESCRIPTION	REVISION TABLE	BY	DATE
1	ISSUED MINOR VARIANCE		AB	19-MAY-2023

SHEET TITLE:  
**KEY FLOOR PLANS**



PROJECT DESCRIPTION:  
**70 HAVELOCK STREET  
LOW-RISE APARTMENT**

DATE:  
19-MAY-2023

SCALE:  
INDICATED

SIZE:  
Tabloid (11" x 17")

SHEET:  
**A-3**

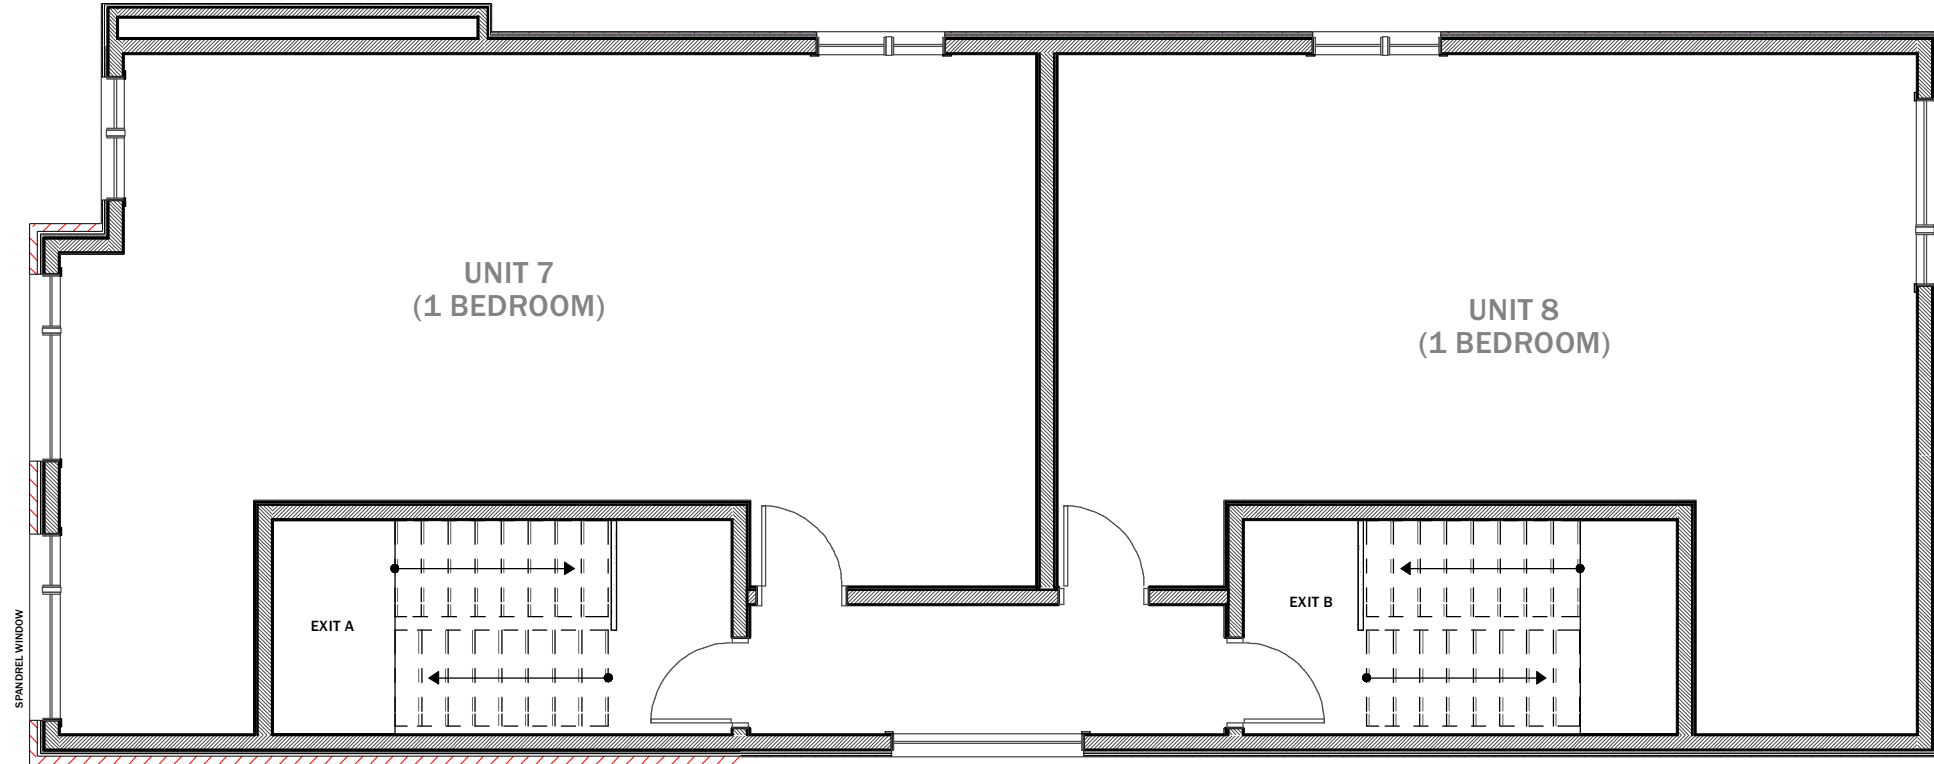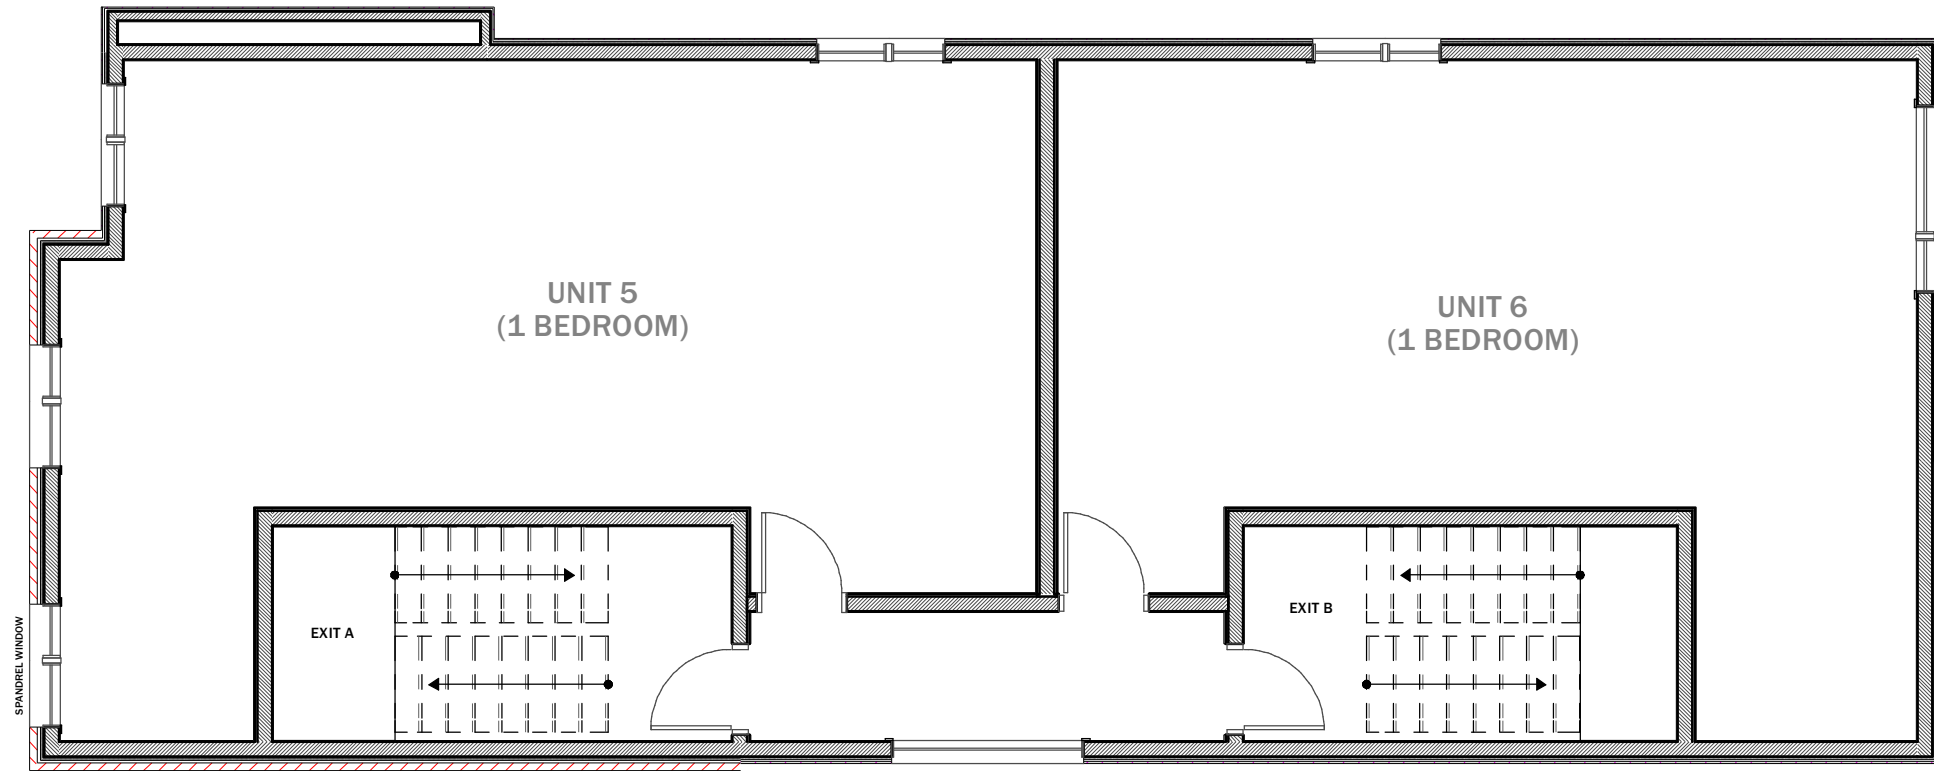

**KEY FLOOR PLANS**  
SCALE: N.T.S.



NO.	DESCRIPTION	REVISION TABLE	BY	DATE
1	ISSUED MINOR VARIANCE		AB	19-MAY-2023

SHEET TITLE:  
**KEY FLOOR PLANS**

PROJECT DESCRIPTION:  
**70 HAVELOCK STREET  
LOW-RISE APARTMENT**

DATE:  
19-MAY-2023

SCALE:  
INDICATED

SIZE:  
Tabloid (11" x 17")

SHEET:  
**A-4**





**FRONT/REAR ELEVATION**  
 SCALE: 3/16" = 1'-0"

NO	DESCRIPTION	REVISION TABLE	BY	DATE
1	ISSUED MINOR VARIANCE		AB	19-MAY-2023

SHEET TITLE:  
**FRONT/REAR ELEVATION**

PROJECT DESCRIPTION:  
**70 HAVELOCK STREET  
 LOW-RISE APARTMENT**

DATE:  
 19-MAY-2023

SCALE:  
 INDICATED

SIZE:  
 Tabloid (11" x 17")

SHEET:  
**A-5**



**G** SIDE ELEVATION (WEST)  
SCALE: 5/32" = 1'-0"

NO	DESCRIPTION	REVISION TABLE	BY	DATE
1	ISSUED MINOR VARIANCE		AB	19-MAY-2023

SHEET TITLE:  
**SIDE ELEVATION  
(WEST)**

PROJECT DESCRIPTION:  
**70 HAVELOCK STREET  
LOW-RISE APARTMENT**

DATE:  
19-MAY-2023

SCALE:  
INDICATED

SIZE:  
Tabloid (11" x 17")

SHEET:  
**A-6**





**G** SIDE ELEVATION (EAST)  
SCALE: 5/32" = 1'-0"



NO	DESCRIPTION	REVISION TABLE	BY	DATE
1	ISSUED MINOR VARIANCE		AB	19-MAY-2023

SHEET TITLE:  
**SIDE ELEVATION (EAST)**

PROJECT DESCRIPTION:  
**70 HAVELOCK STREET  
LOW-RISE APARTMENT**

DATE:  
19-MAY-2023

SCALE:  
INDICATED

SIZE:  
Tabloid (11" x 17")

SHEET:  
**A-7**

9:10:47 AM