


Committee of Adjustment
 Received | Reçu le
 Revised | Modifié le : 2023-09-28
 City of Ottawa | Ville d'Ottawa
 Comité de dérogation

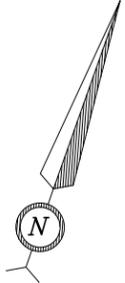


LEGEND:

- PARKING SPACE
- MAIN ENTRANCE
- GRASS
- PERMEABLE PAVERS
- ASPHALT DRIVEWAY



CONTEXT MAP

HIGH STREET

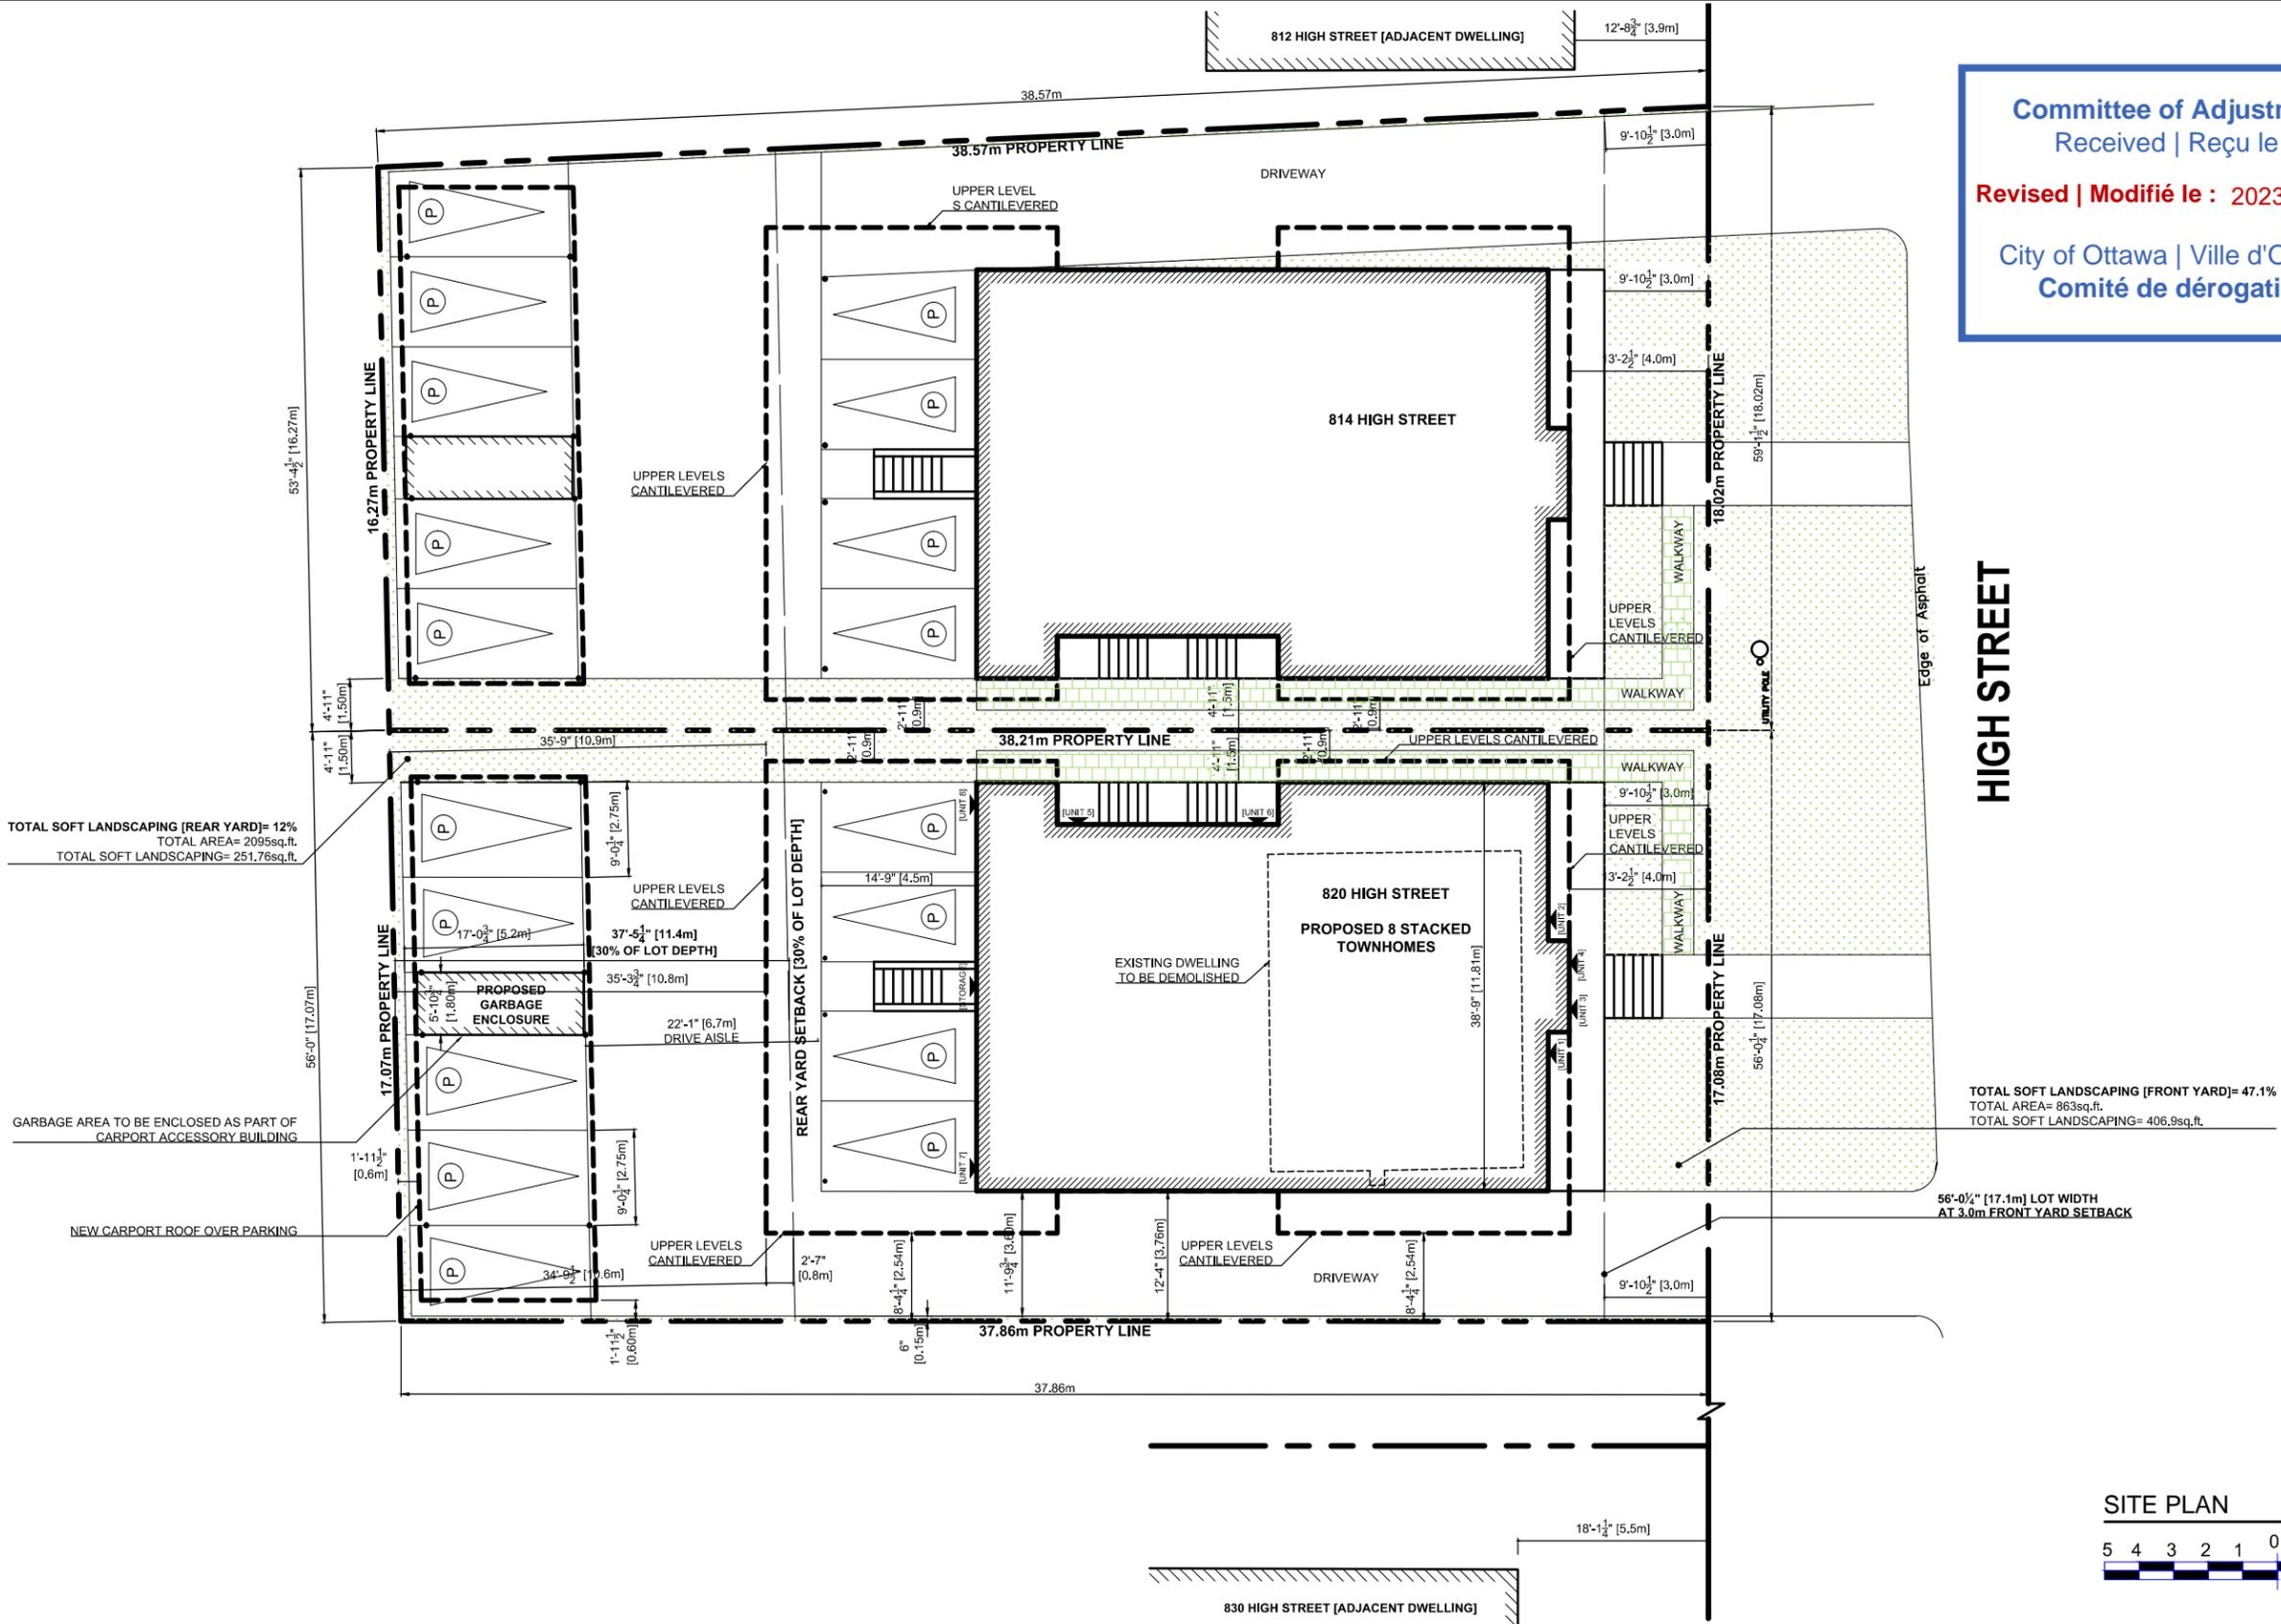


TOTAL SOFT LANDSCAPING [REAR YARD]= 12%
 TOTAL AREA= 2095sq.ft.
 TOTAL SOFT LANDSCAPING= 251.76sq.ft.

GARBAGE AREA TO BE ENCLOSED AS PART OF
 CARPORT ACCESSORY BUILDING

NEW CARPORT ROOF OVER PARKING

TOTAL SOFT LANDSCAPING [FRONT YARD]= 47.1%
 TOTAL AREA= 863sq.ft.
 TOTAL SOFT LANDSCAPING= 406.9sq.ft.


56'-0 1/2" [17.1m] LOT WIDTH
 AT 3.0m FRONT YARD SETBACK

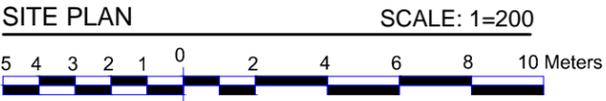

#	DATE	REVISION
1	07/20/2023	REVIEW W/ PLANNING DEPARTMENT

DESIGN BY:	DRAWN BY:	DATE:	DRAWING NUMBER: A1 / 9
WORK ORDER:	A. BOUTERAKOS	09/28/2023	
PROJECT: 820 HIGH STREET	DRAWING TITLE: SITE PLAN	SCALE: AS INDICATED	

Committee of Adjustment
 Received | Reçu le
 Revised | Modifié le : 2023-09-28
 City of Ottawa | Ville d'Ottawa
 Comité de dérogation

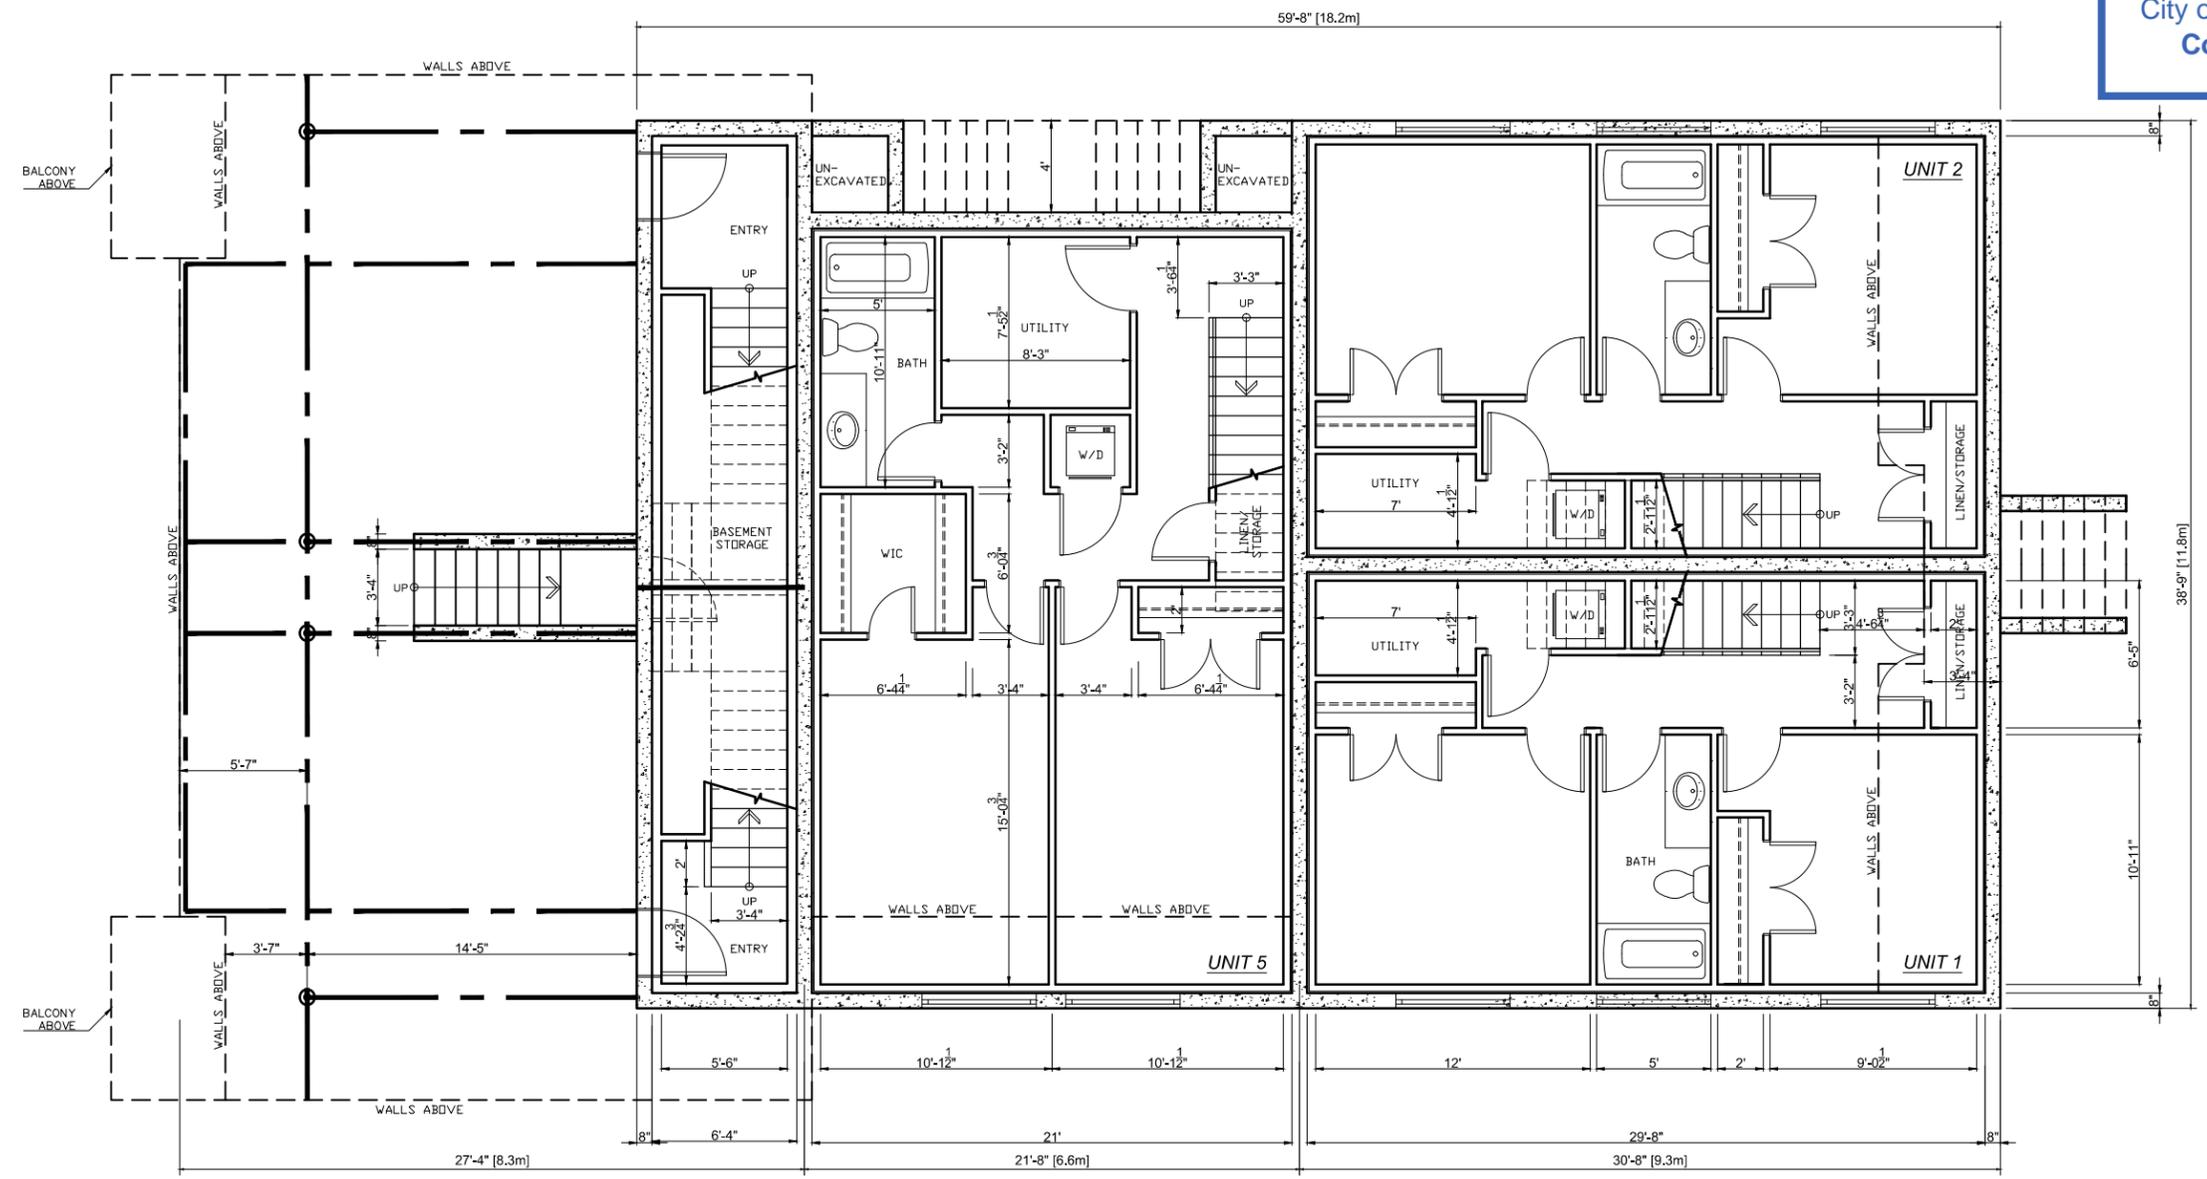


LEVEL ONE

SCALE: 1/8"=1'-0"

#	DATE	REVISION	DESIGN BY:	DRAWN BY:	DATE:	DRAWING NUMBER:
			WORK ORDER:	DRAWING TITLE:	SCALE:	
			PROJECT: 820 HIGH STREET	LEVEL ONE FLOOR PLAN	AS INDICATED	

Committee of Adjustment
 Received | Reçu le
 Revised | Modifié le : 2023-09-28
 City of Ottawa | Ville d'Ottawa
 Comité de dérogation

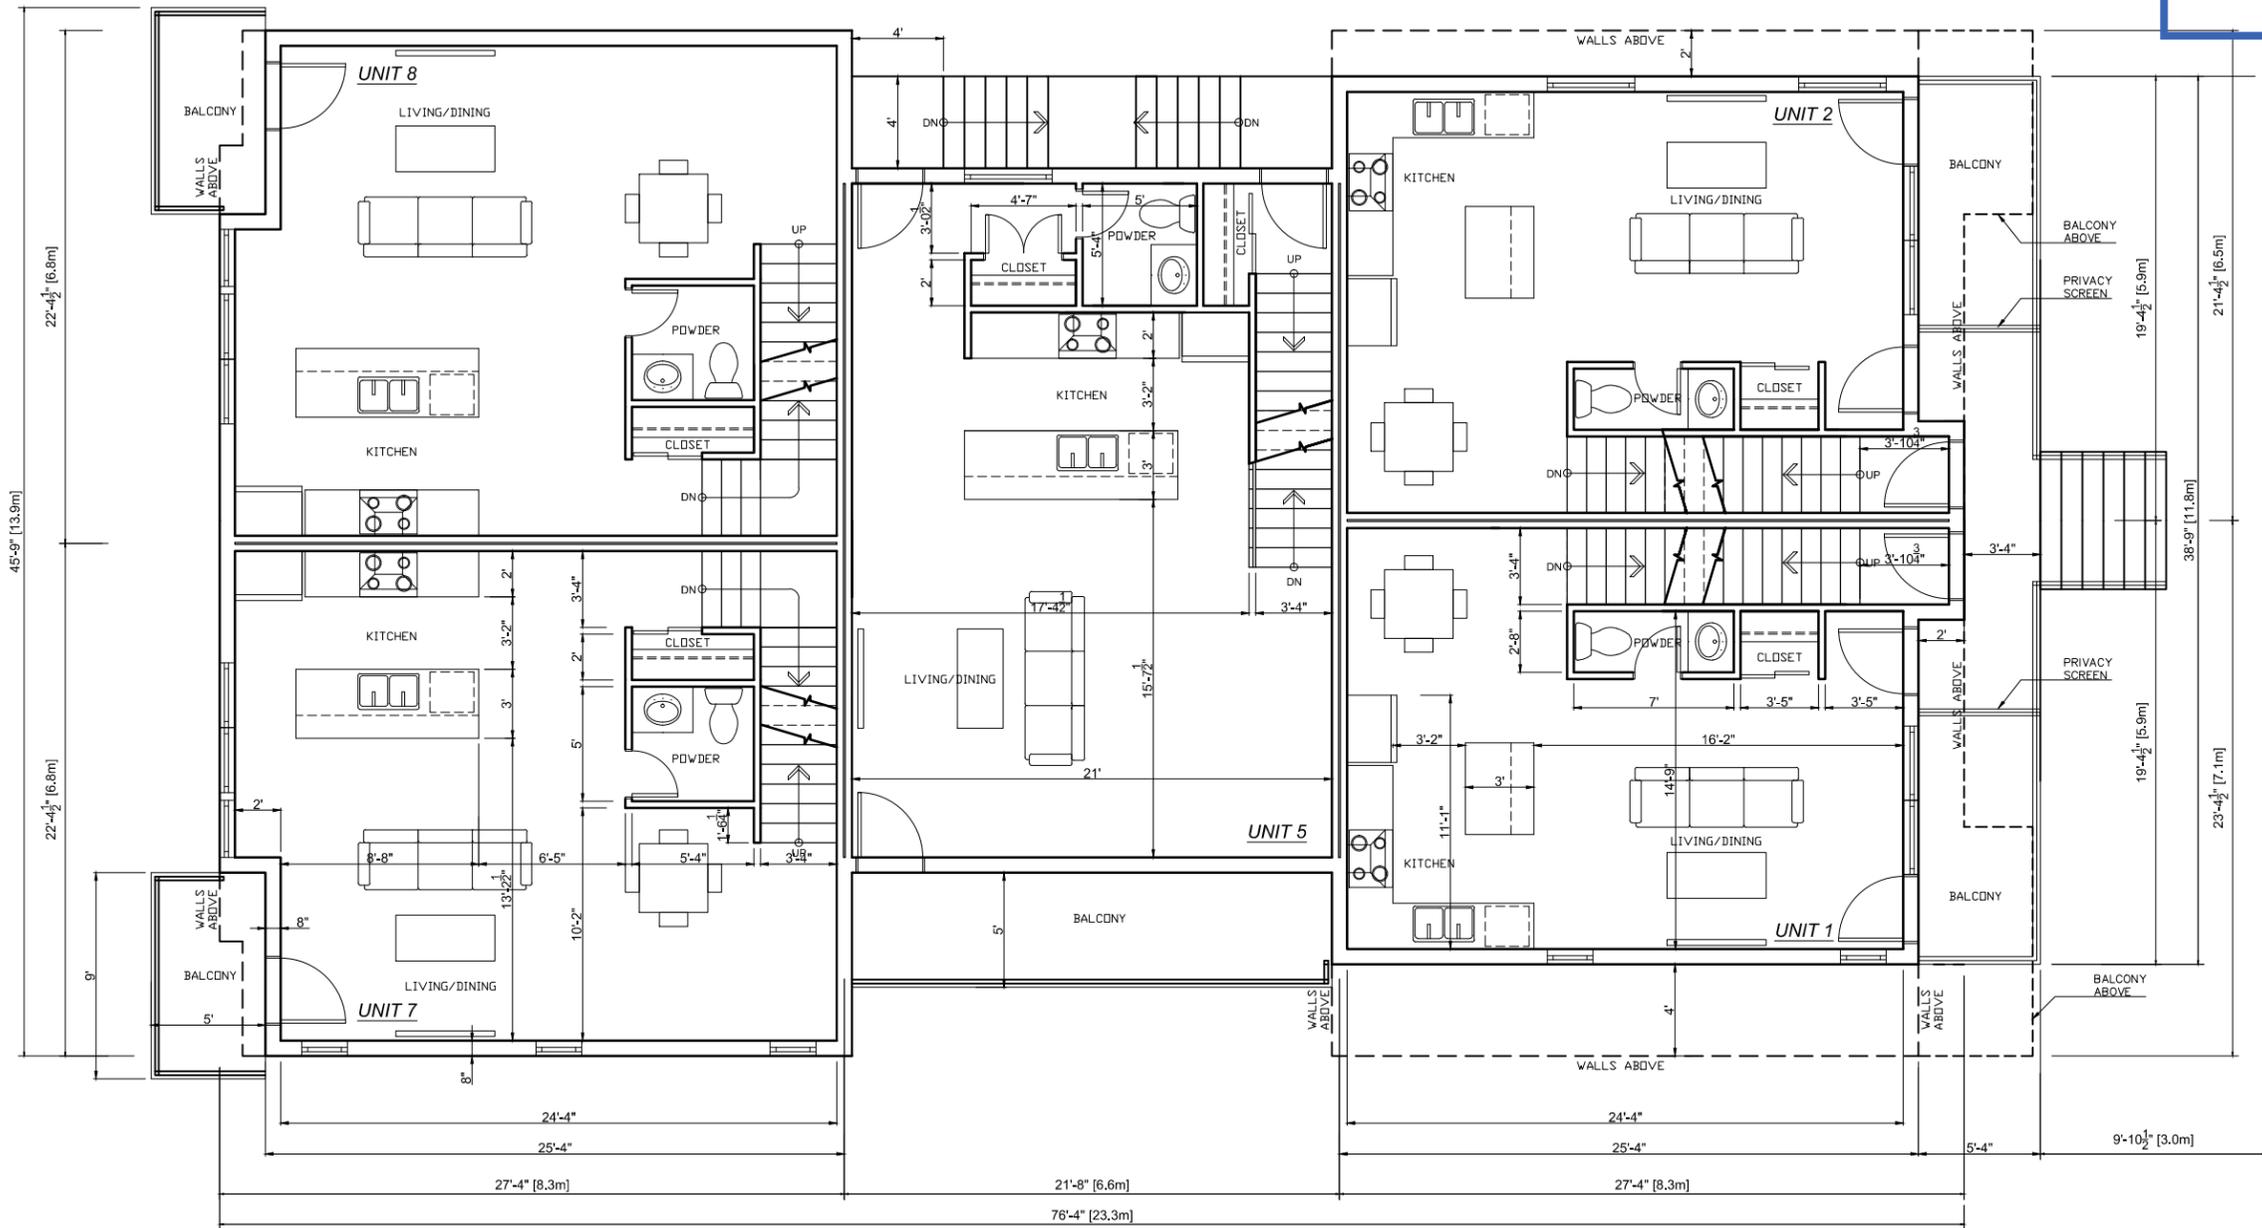

LEVEL TWO


SCALE: 1/8"=1'-0"

#	DATE	REVISION	DESIGN BY:	DRAWN BY:	DATE:	DRAWING NUMBER:
			WORK ORDER:	DRAWING TITLE:	SCALE:	
			PROJECT: 820 HIGH STREET	LEVEL TWO FLOOR PLAN	AS INDICATED	

Committee of Adjustment
Received | Reçu le

Revised | Modifié le : 2023-09-28

City of Ottawa | Ville d'Ottawa
Comité de dérogation

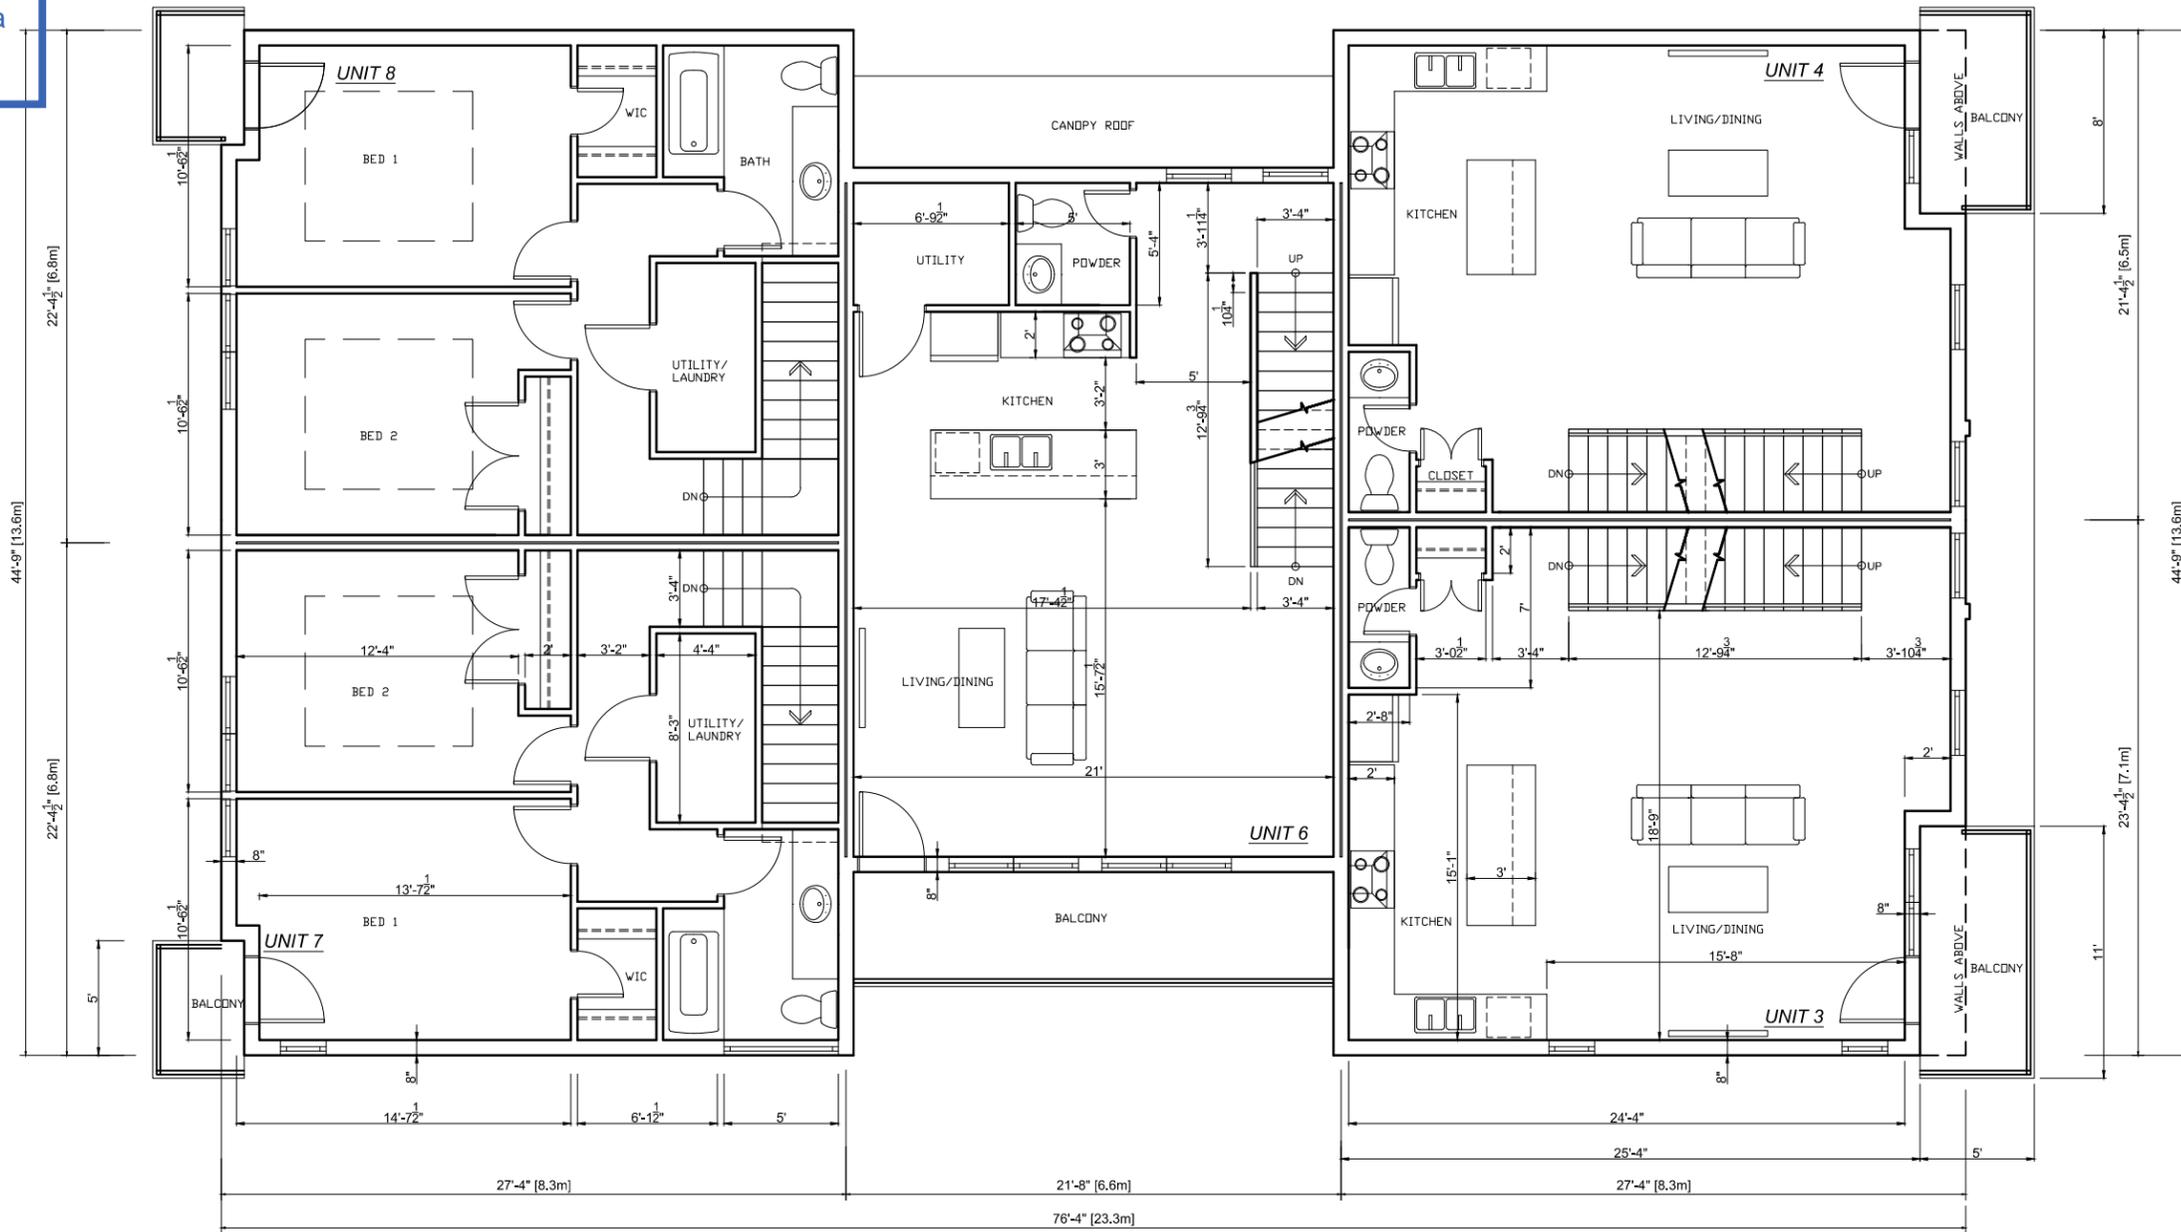

LEVEL THREE

SCALE: 1/8"=1'-0"

#	DATE	REVISION

DESIGN BY:
WORK ORDER:
PROJECT: 820 HIGH STREET


DRAWN BY:
A. BOUTERAKOS
DRAWING TITLE:
LEVEL THREE FLOOR PLAN

DATE:
09/28/2023
SCALE:
AS INDICATED

DRAWING NUMBER:

A4 / 9

Committee of Adjustment
 Received | Reçu le
 Revised | Modifié le : 2023-09-28
 City of Ottawa | Ville d'Ottawa
 Comité de dérogation

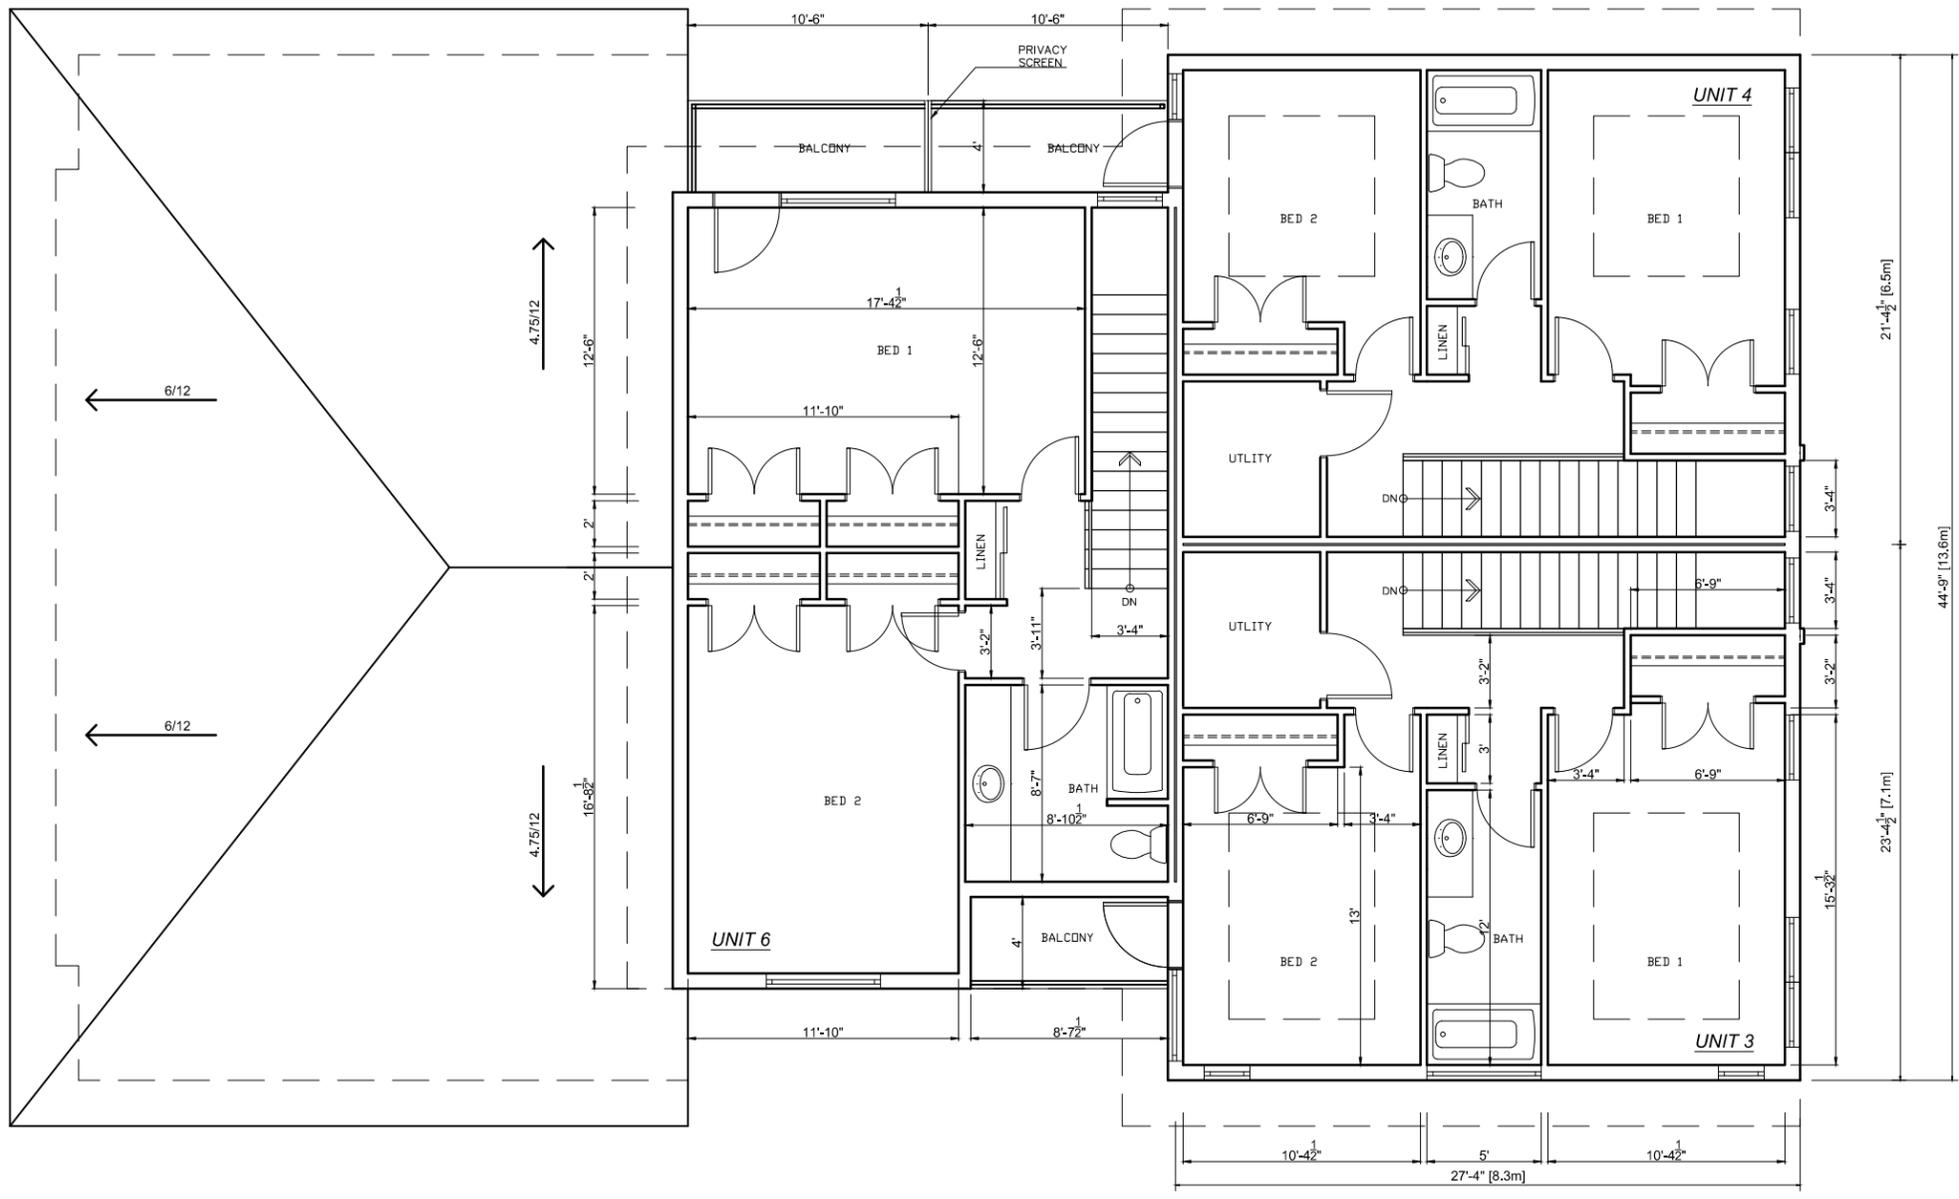


LEVEL FOUR

SCALE: 1/8"=1'-0"

#	DATE	REVISION	DESIGN BY:	DRAWN BY:	DATE:	DRAWING NUMBER:
				A. BOUTERAKOS	09/28/2023	A5 / 9
			WORK ORDER:	DRAWING TITLE: LEVEL FOUR FLOOR PLAN	SCALE: AS INDICATED	
			PROJECT: 820 HIGH STREET			

Committee of Adjustment
 Received | Reçu le
 Revised | Modifié le : 2023-09-28
 City of Ottawa | Ville d'Ottawa
 Comité de dérogation

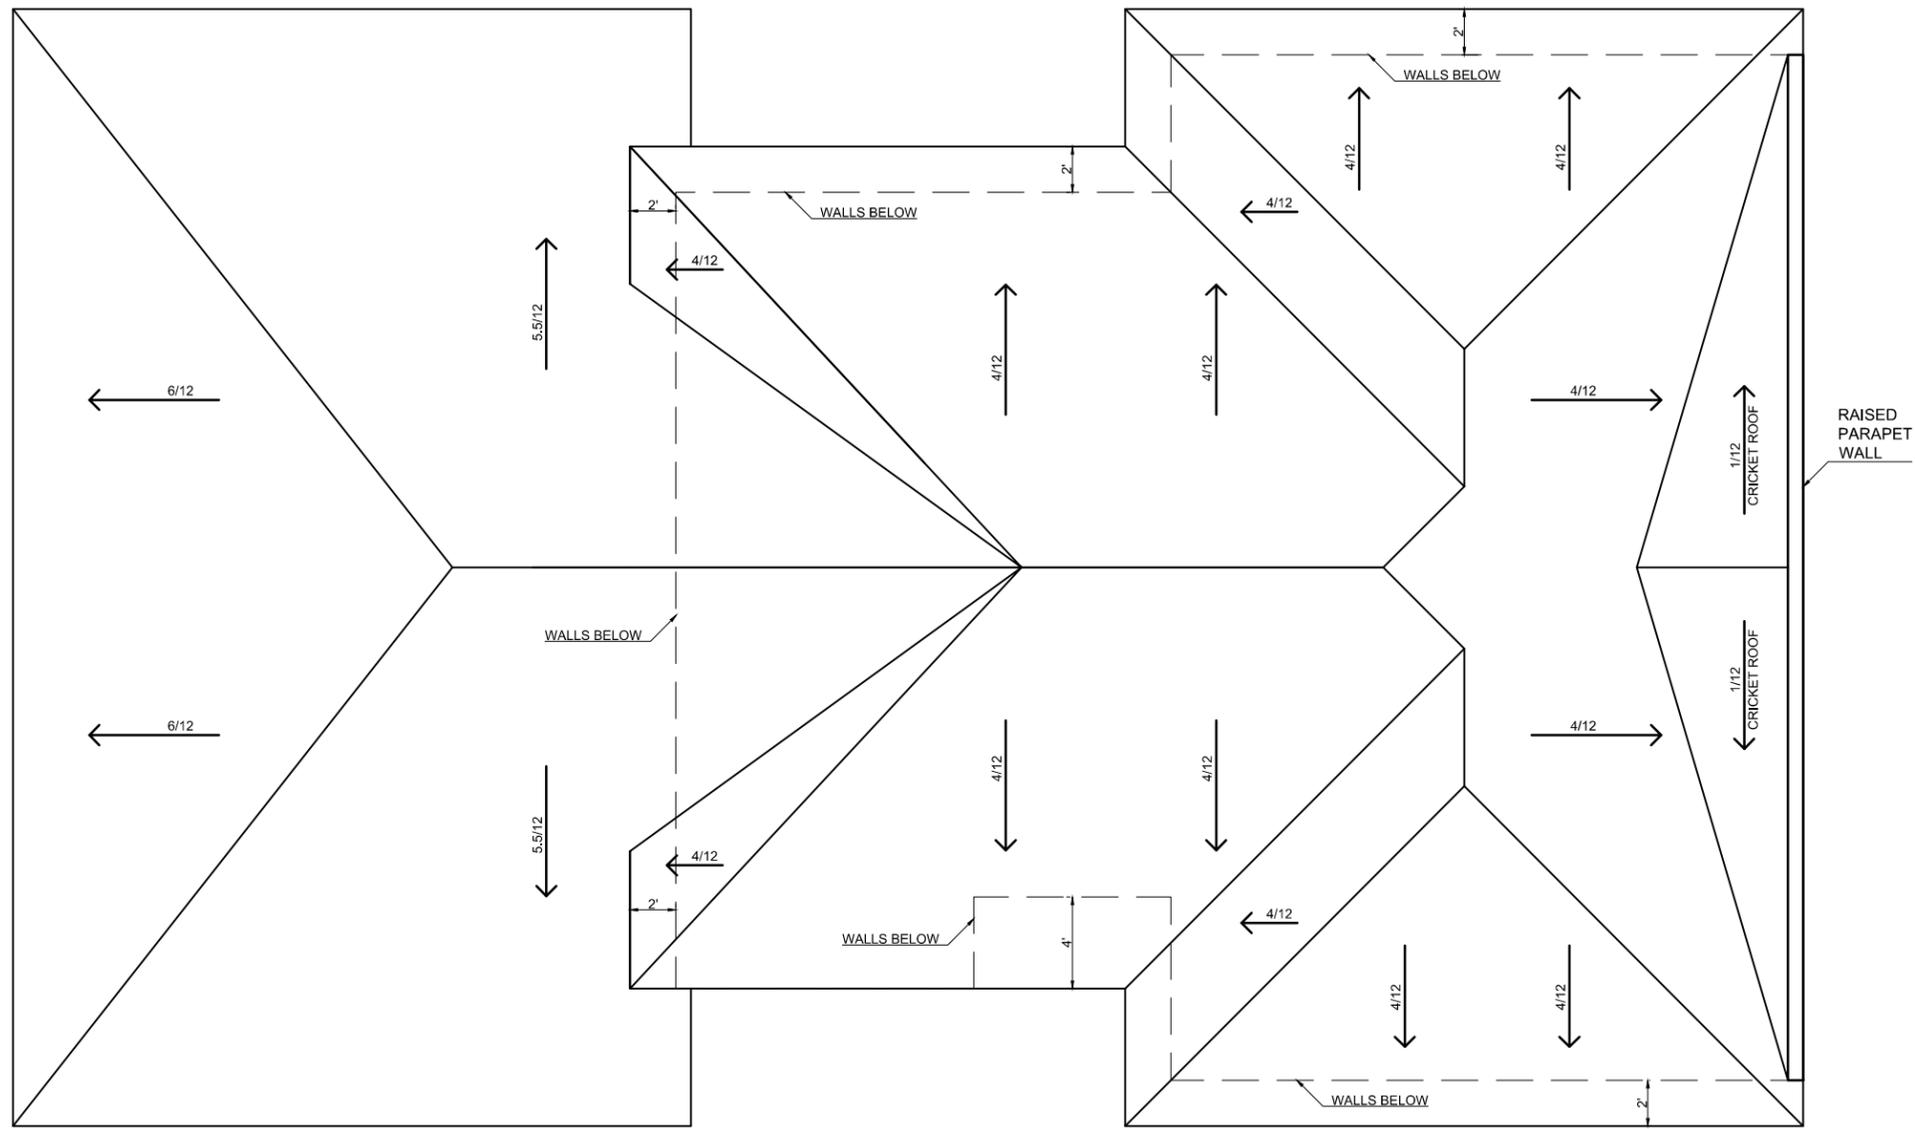

ROOF PLAN

SCALE: 1/8"=1'-0"

	#	DATE	REVISION	DESIGN BY:	DRAWN BY:	DATE:	DRAWING NUMBER:
					A. BOUTERAKOS	09/28/2023	A6 / 9
				WORK ORDER:	DRAWING TITLE:	SCALE:	
					ROOF PLAN	AS INDICATED	
				PROJECT:	820 HIGH STREET		

Committee of Adjustment
 Received | Reçu le
Revised | Modifié le : 2023-09-28
 City of Ottawa | Ville d'Ottawa
 Comité de dérogation



FRONT ELEVATION **SCALE: 1/8"=1'-0"**



REAR ELEVATION **SCALE: 1/8"=1'-0"**

	#	DATE	REVISION	DESIGN BY:	DRAWN BY:	DATE:	DRAWING NUMBER:
					A. BOUTERAKOS	09/28/2023	A7 / 9
				WORK ORDER:	DRAWING TITLE:	SCALE:	
				PROJECT: 820 HIGH STREET	ELEVATIONS	AS INDICATED	

Committee of Adjustment
 Received | Reçu le
 Revised | Modifié le : 2023-09-28
 City of Ottawa | Ville d'Ottawa
 Comité de dérogation



SIDE ELEVATION 1 [DRIVEWAY SIDE] SCALE: 1/8"=1'-0"

#	DATE	REVISION	DESIGN BY:	DRAWN BY:	DATE:	DRAWING NUMBER:
				A. BOUTERAKOS	09/28/2023	A8 / 9
			WORK ORDER:	DRAWING TITLE: ELEVATIONS	SCALE: AS INDICATED	
			PROJECT: 820 HIGH STREET			

Committee of Adjustment
 Received | Reçu le
 Revised | Modifié le : 2023-09-28
 City of Ottawa | Ville d'Ottawa
 Comité de dérogation



SIDE ELEVATION 1 [WALKWAY SIDE] SCALE: 1/8"=1'-0"

#	DATE	REVISION	DESIGN BY:	DRAWN BY:	DATE:	DRAWING NUMBER:
				A. BOUTERAKOS	09/28/2023	A9 / 9
			WORK ORDER:	DRAWING TITLE:	SCALE:	
			PROJECT: 820 HIGH STREET	ELEVATIONS	AS INDICATED	