


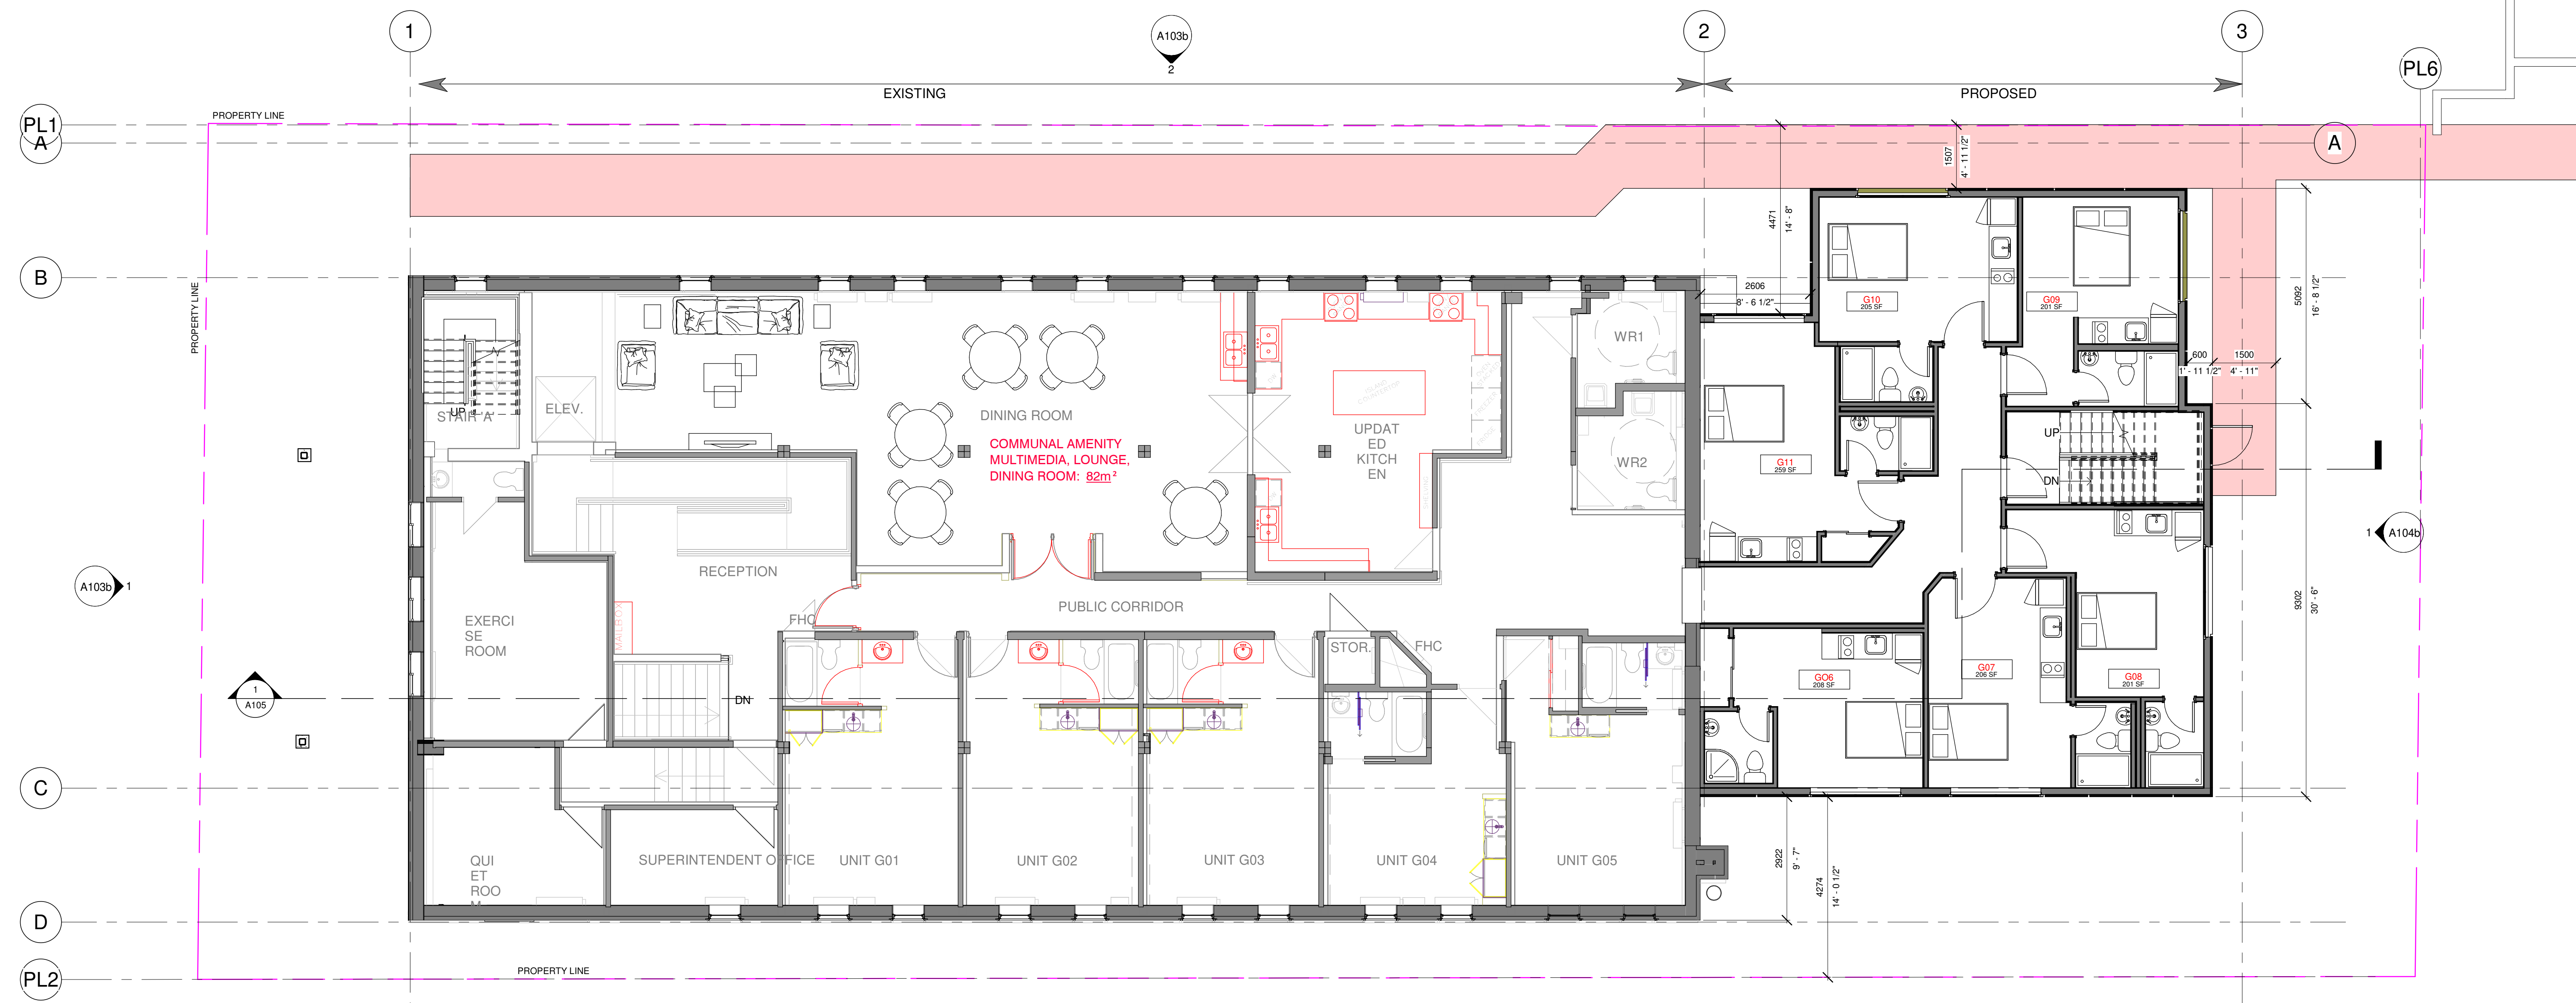

1 BASEMENT & GROUND LEVEL  
A101/ 1:75



2 MAIN LEVEL MCLEOD  
A101/ 1:75



ALL CONTRACTORS TO VERIFY ALL DIMENSIONS ON SITE AND TO REPORT ALL ERRORS AND/OR OMISSIONS TO THE ARCHITECT.  
ALL CONTRACTORS MUST COMPLY WITH ALL CODES AND BYLAWS AND OTHER AUTHORITIES HAVING JURISDICTION OVER THE WORK.  
DO NOT SCALE DRAWINGS.  
THIS DRAWING MAY NOT BE USED FOR CONSTRUCTION UNTIL SIGNED BY THE ARCHITECT.  
COPYRIGHT RESERVED.

#	Description	Date
1	ISSUED FOR APPROVAL	2022-10-17

PLANNER:  
**FOTENN**

CLIENT:  
**SMART LIVING PROPERTIES**  
226 ARGYLE AVENUE - OTTAWA -

ARCHITECT:  
**WOODMAN ARCHITECT ASSOCIATES LTD.**  
4 BEECHWOOD, SUITE 201 OTTAWA, ONTARIO, CANADA K1L 8L9  
TEL: 613 228 9850 • FAX: 613 228 9848 • mail@woodmanarchitect.com


- CONSULTANTS:
- STRUCTURAL -
  - MECHANICAL -
  - CIVIL -
  - ELECTRICAL -
  - LANDSCAPING -

PROJECT  
**330 MCLEOD ST  
OTTAWA - ON**


DRAWING:  
**BASEMENT & MAIN**

DATE: 2022-12-15 7:48:54 AM	REV. NO: 2217
SCALE: 1:75	DRAWING: A101
DESIGNED BY: Auteur	VERIFIED BY: Verificateur



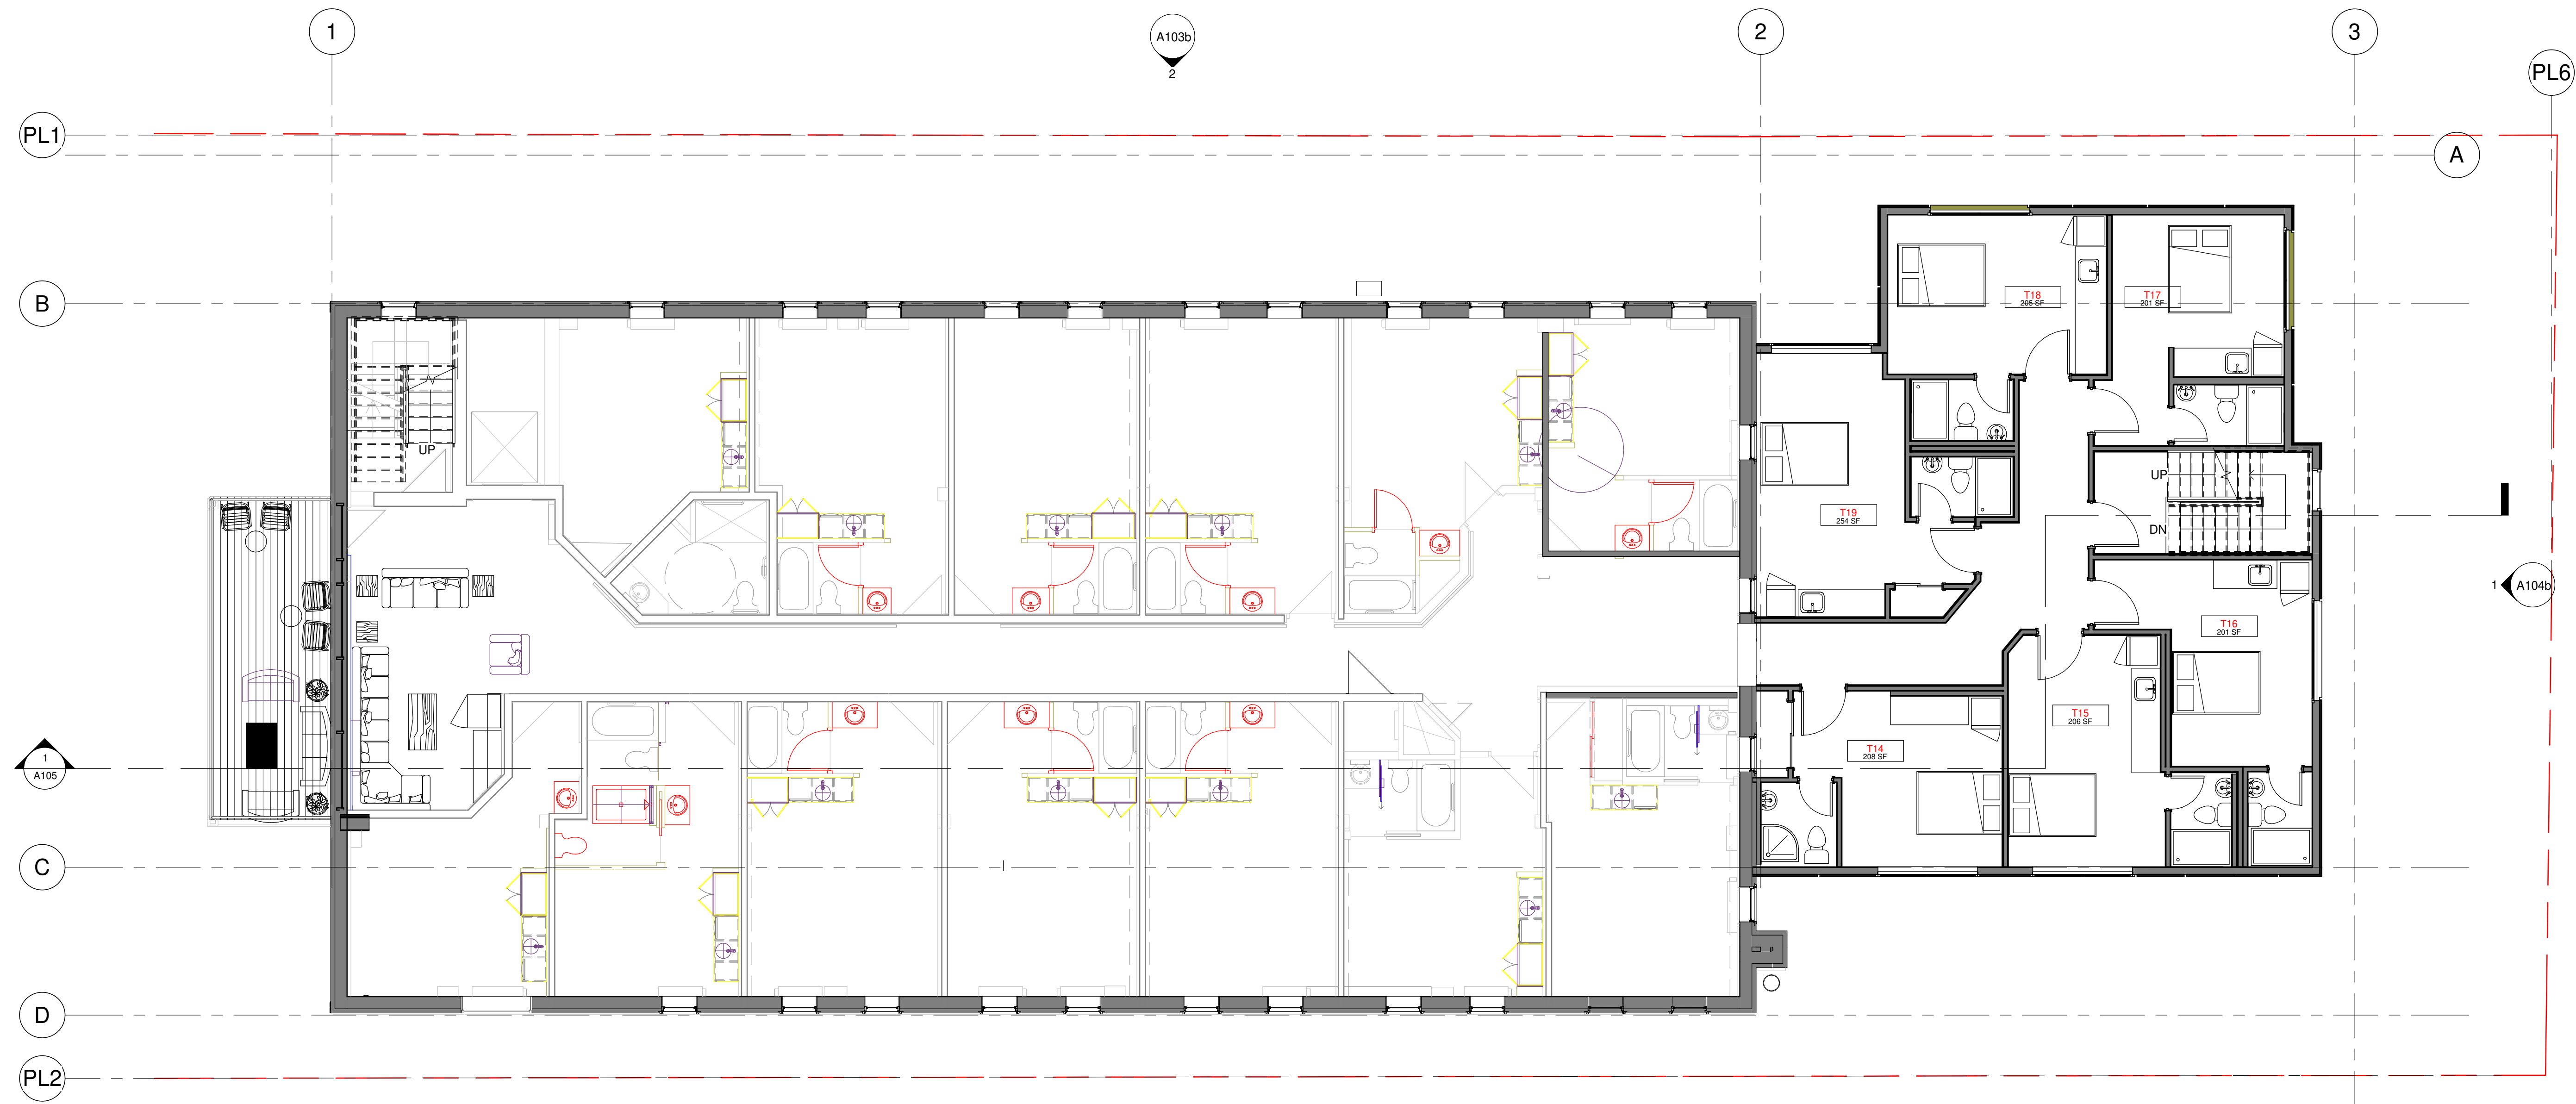

1 LEVEL 4 - TYPICAL  
A102 / 1:75

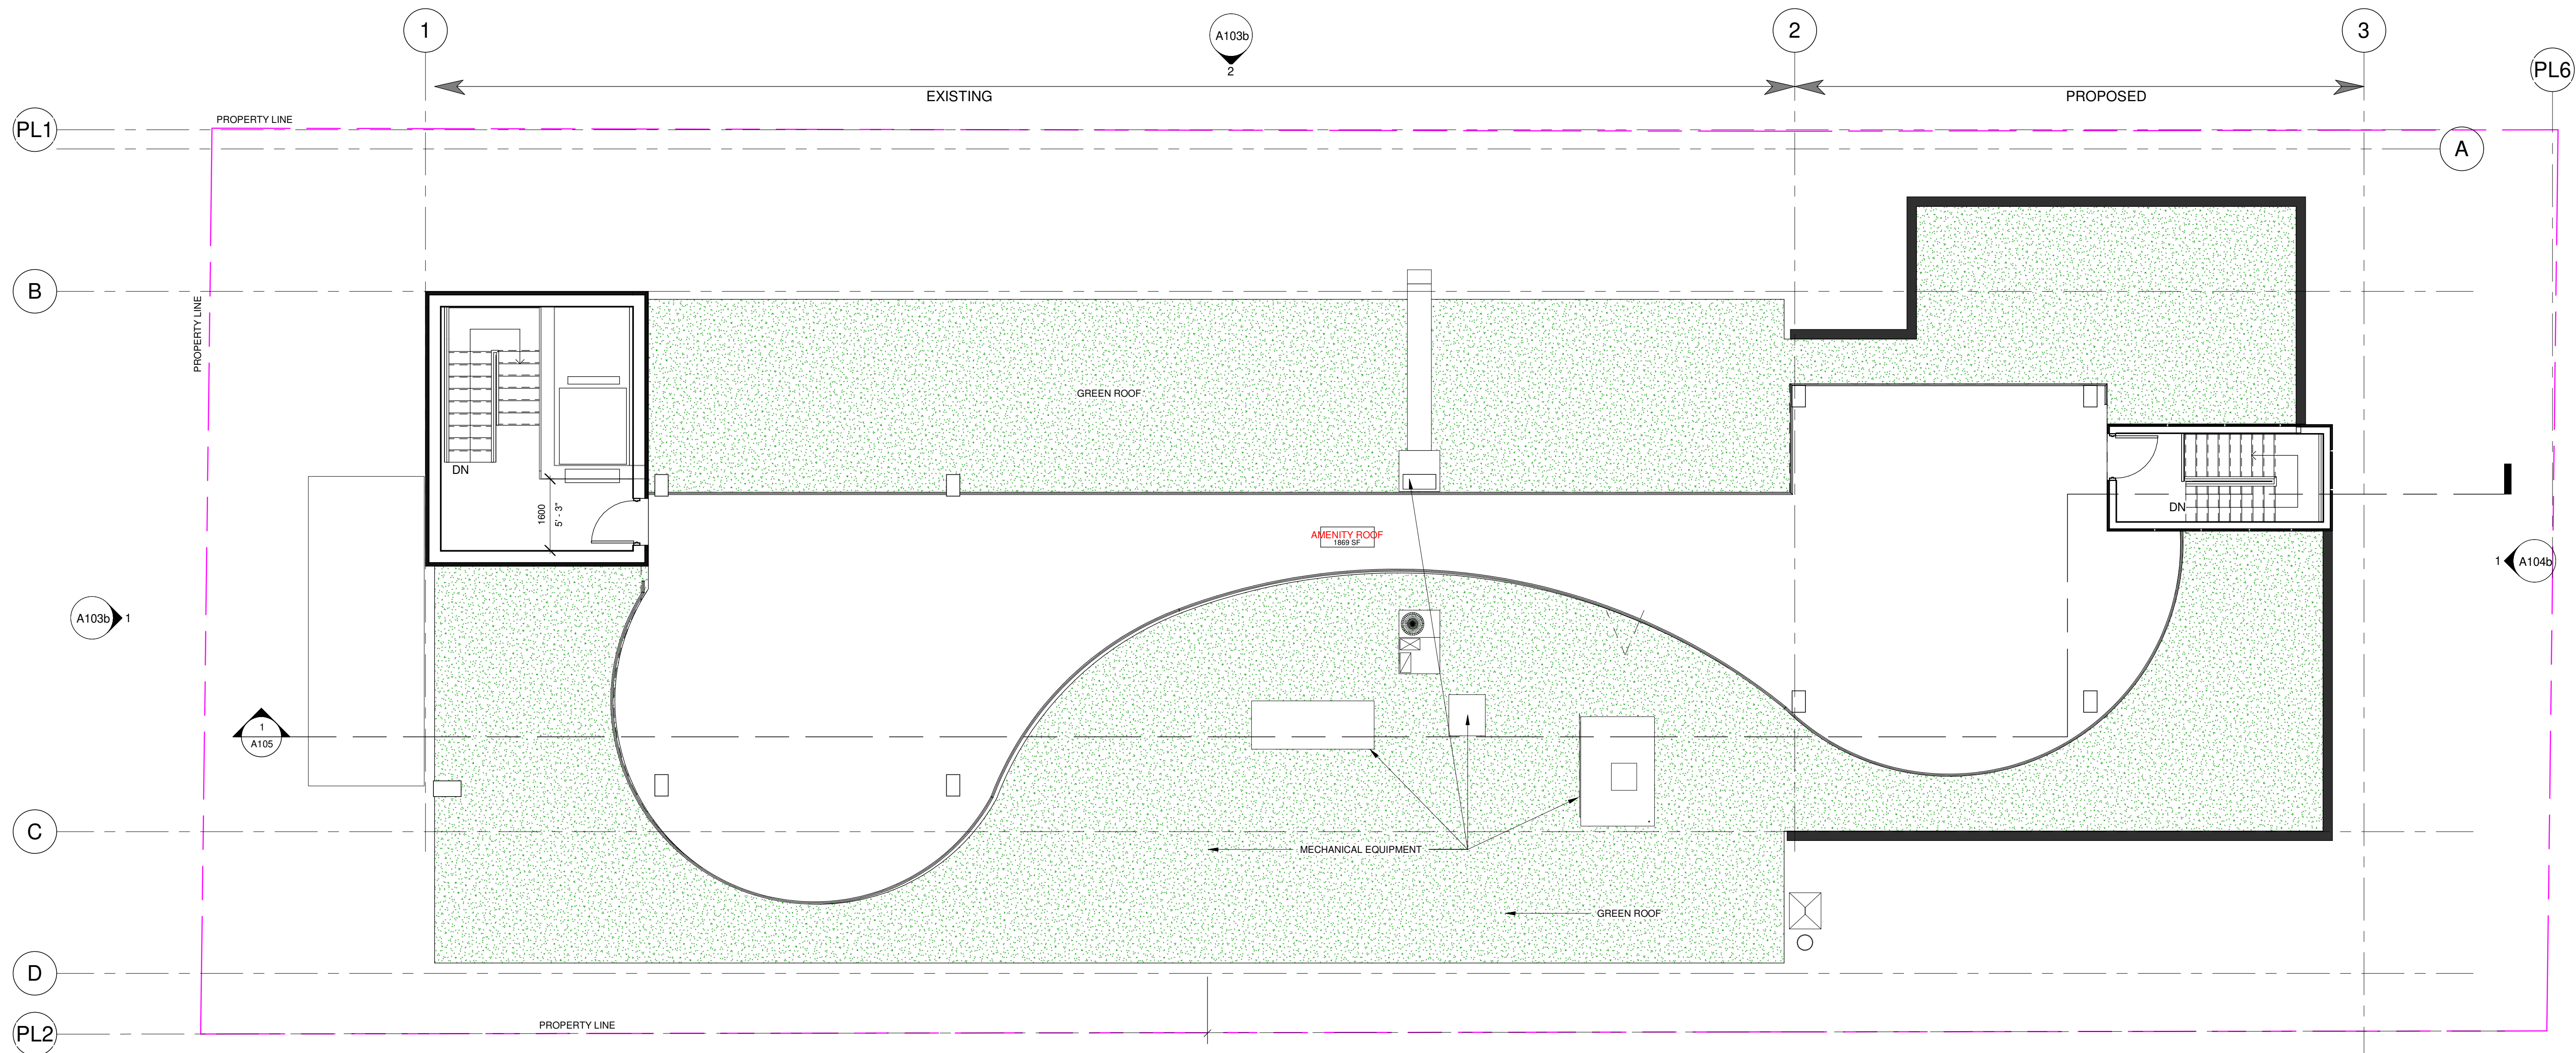

2 ROOF  
A102 / 1:75

KEY PLAN



PROJECT

ALL CONTRACTORS TO VERIFY ALL DIMENSIONS ON SITE AND TO REPORT ALL ERRORS AND/OR OMISSIONS TO THE ARCHITECT.  
ALL CONTRACTORS MUST COMPLY WITH ALL CODES AND BYLAWS AND OTHER AUTHORITIES HAVING JURISDICTION OVER THE WORK.  
DO NOT SCALE DRAWINGS.  
THIS DRAWING MAY NOT BE USED FOR CONSTRUCTION UNTIL SIGNED BY THE ARCHITECT.  
COPYRIGHT RESERVED.

#	Description	Date
1	ISSUED FOR APPROVAL	2022-10-17

PLANNER:  
**FOTENN**

CLIENT:  
**SMART LIVING PROPERTIES**  
226 ARGYLE AVENUE - OTTAWA -

ARCHITECT:  
**WOODMAN ARCHITECT ASSOCIATES LTD.**  
4 BEECHWOOD, SUITE 201 OTTAWA, ONTARIO, CANADA K1L 8L9  
TEL: 613 228 9850 • FAX: 613 228 9848 • mail@woodmanarchitect.com


- CONSULTANTS:
- STRUCTURAL -
  - MECHANICAL -
  - CIVIL -
  - ELECTRICAL -
  - LANDSCAPING -

PROJECT  
**330 MCLEOD ST  
OTTAWA - ON**

DRAWING:  
**LEVEL 2/3/4**

DATE: 2022-12-15 7:48:58 AM	REV. NO: 2217
SCALE: 1:75	DRAWING SET
DRAWN BY: A102	<b>A102</b>
CHECKED BY: Verificateur	



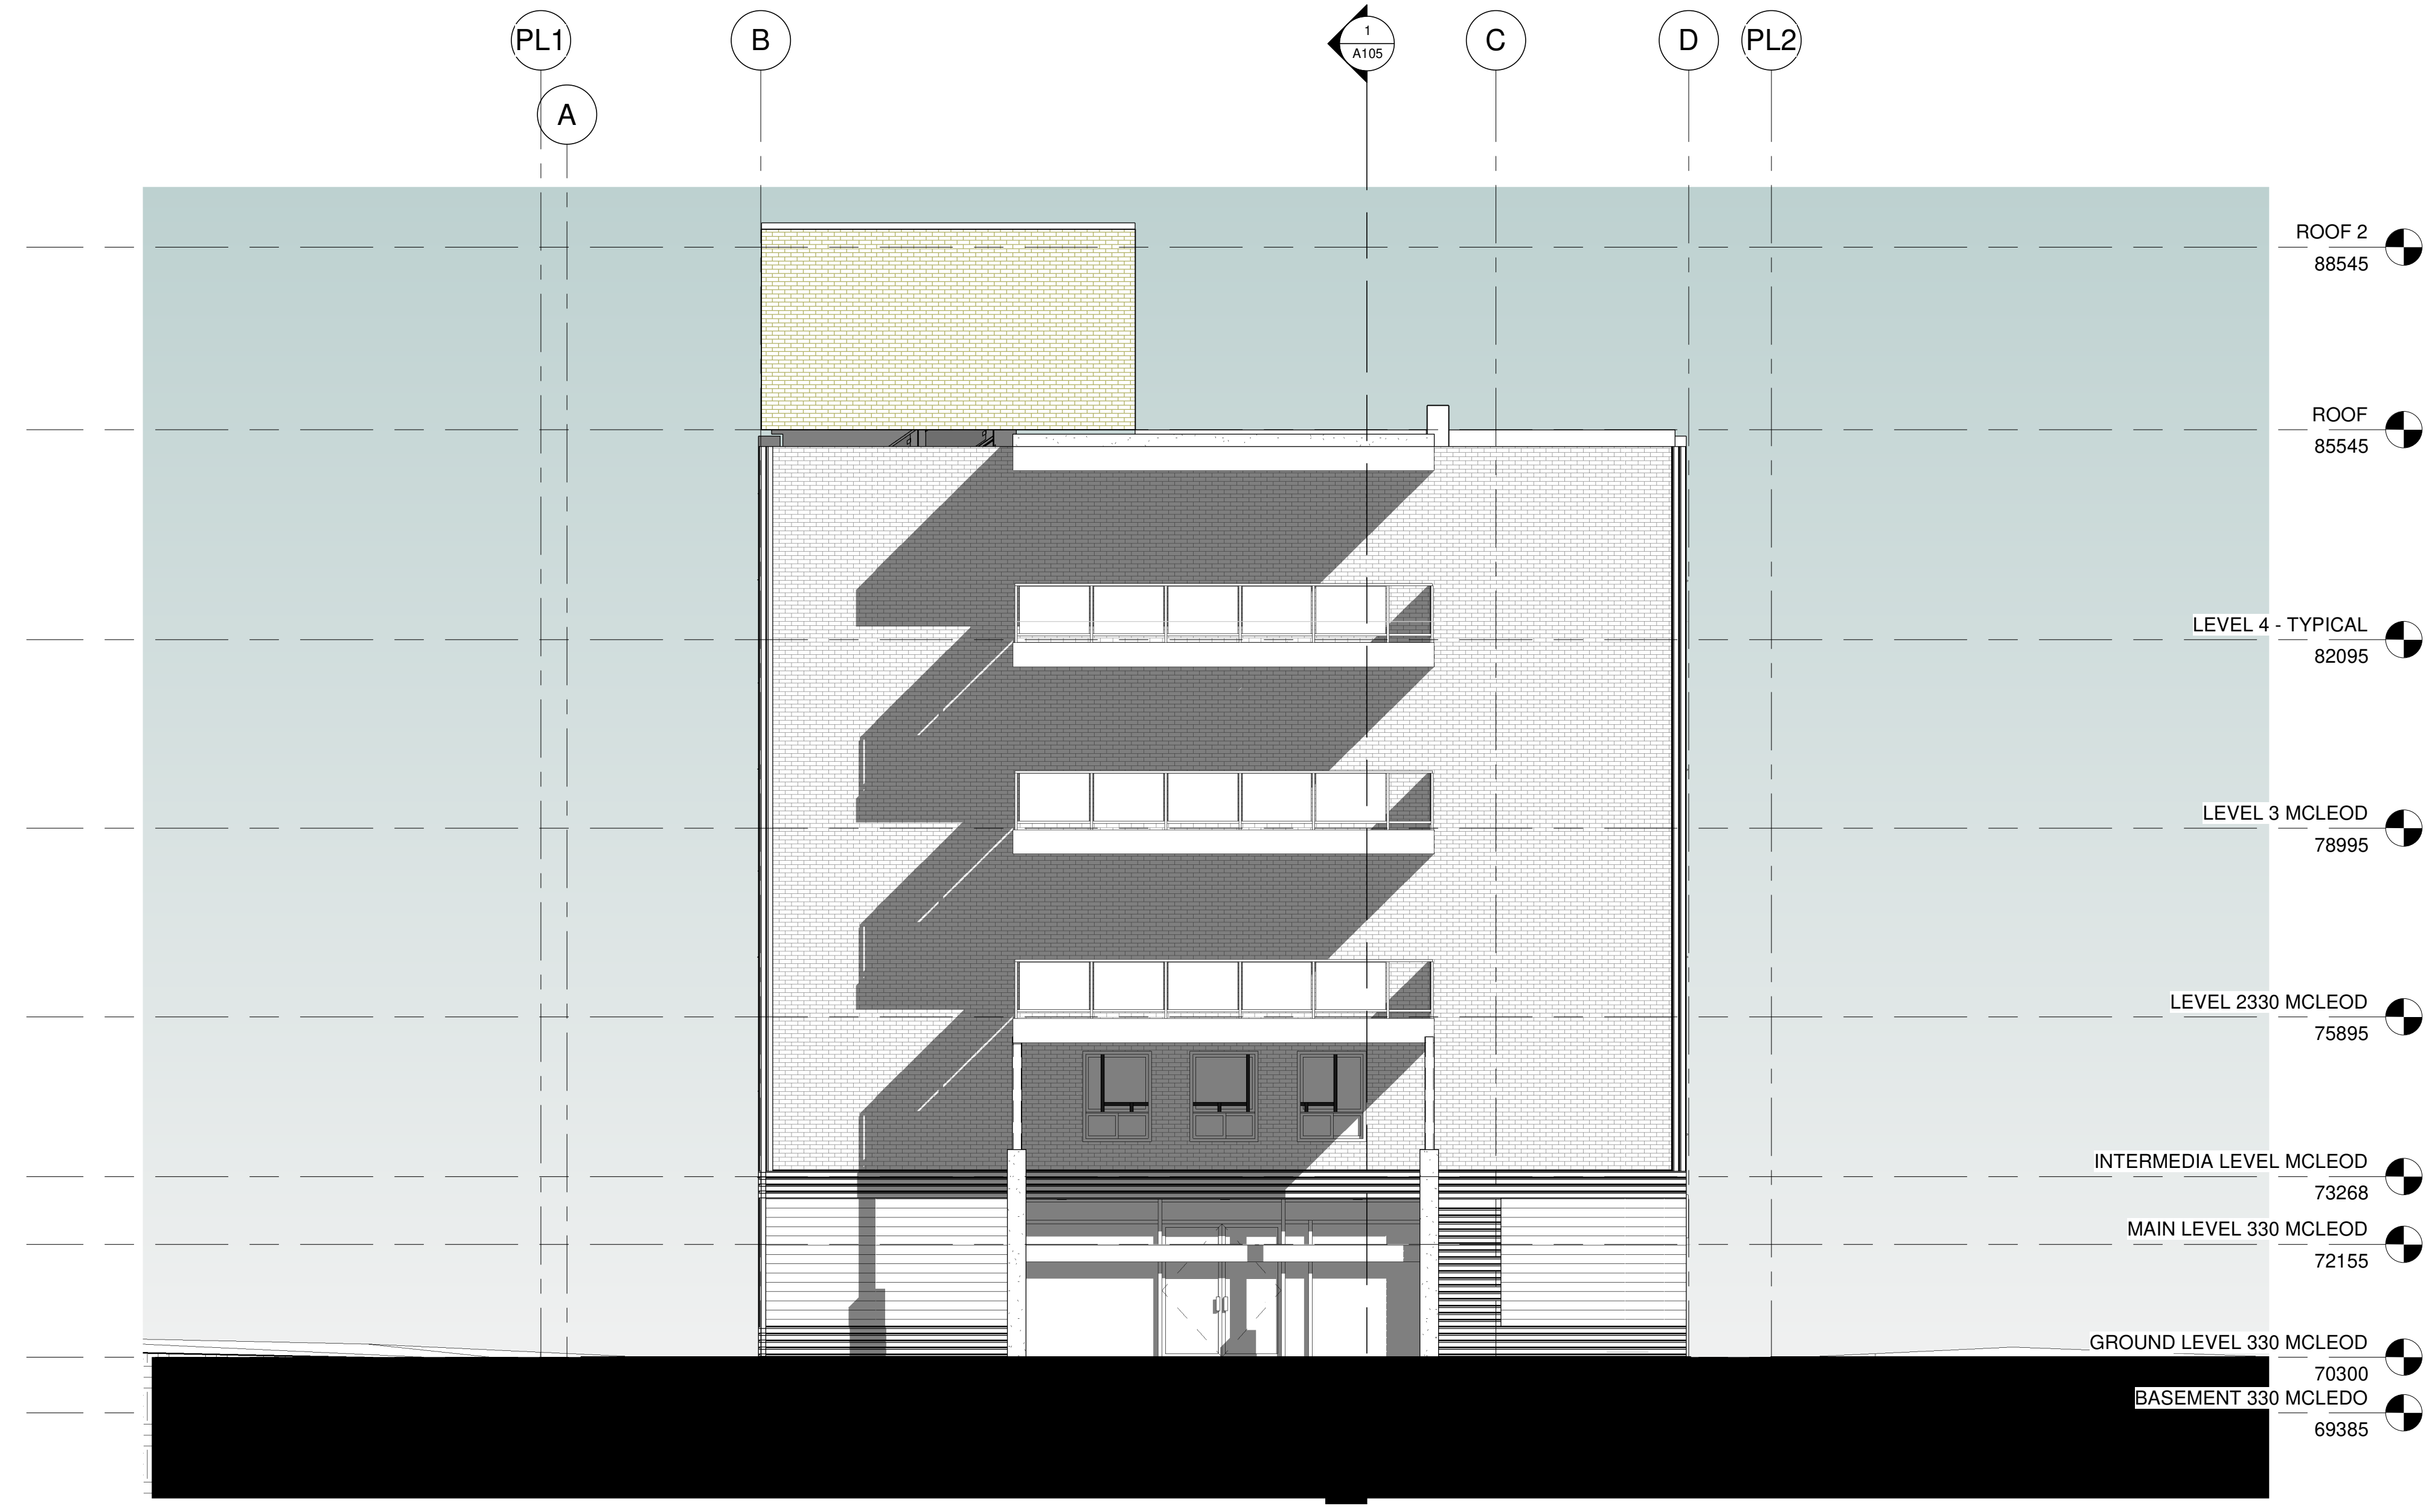

1 NORTH ELEVATION  
A103 1:75



2 EAST ELEVATION 330 MCLEOD  
A103 1:75



ALL CONTRACTORS TO VERIFY ALL DIMENSIONS ON SITE AND TO REPORT ALL ERRORS AND/OR OMISSIONS TO THE ARCHITECT.

ALL CONTRACTORS MUST COMPLY WITH ALL CODES AND BYLAWS AND OTHER AUTHORITIES HAVING JURISDICTION OVER THE WORK.

DO NOT SCALE DRAWINGS.

THIS DRAWING MAY NOT BE USED FOR CONSTRUCTION UNTIL SIGNED BY THE ARCHITECT.

COPYRIGHT RESERVED.

#	Description	Date

PLANNER:

**FOTENN**

CLIENT:

**SMART LIVING PROPERTIES**  
226 ARGYLE AVENUE - OTTAWA - ON

ARCHITECT:

**WOODMAN ARCHITECT ASSOCIATES LTD.**  
4 BEECHWOOD, SUITE 201 OTTAWA, ONTARIO, CANADA K1L 8L9  
TEL: 613 228 9850 • FAX: 613 228 9848 • mailbox@woodmanarchitect.com

CONSULTANTS:

- STRUCTURAL -
- MECHANICAL -
- CIVIL -
- ELECTRICAL -
- LANDSCAPING -

PROJECT


**330 MCLEOD ST  
OTTAWA - ON**

DRAWING:

**NORHT - EAST  
ELEVATIONS**

DATE: 2022-12-15 7:49:11 AM	DWG. NO.: 2217
SCALE: 1:75	SHEET NO.: A103
DESIGNED BY: Architect	DATE: 2022-12-15
CHECKED BY: Verificateur	



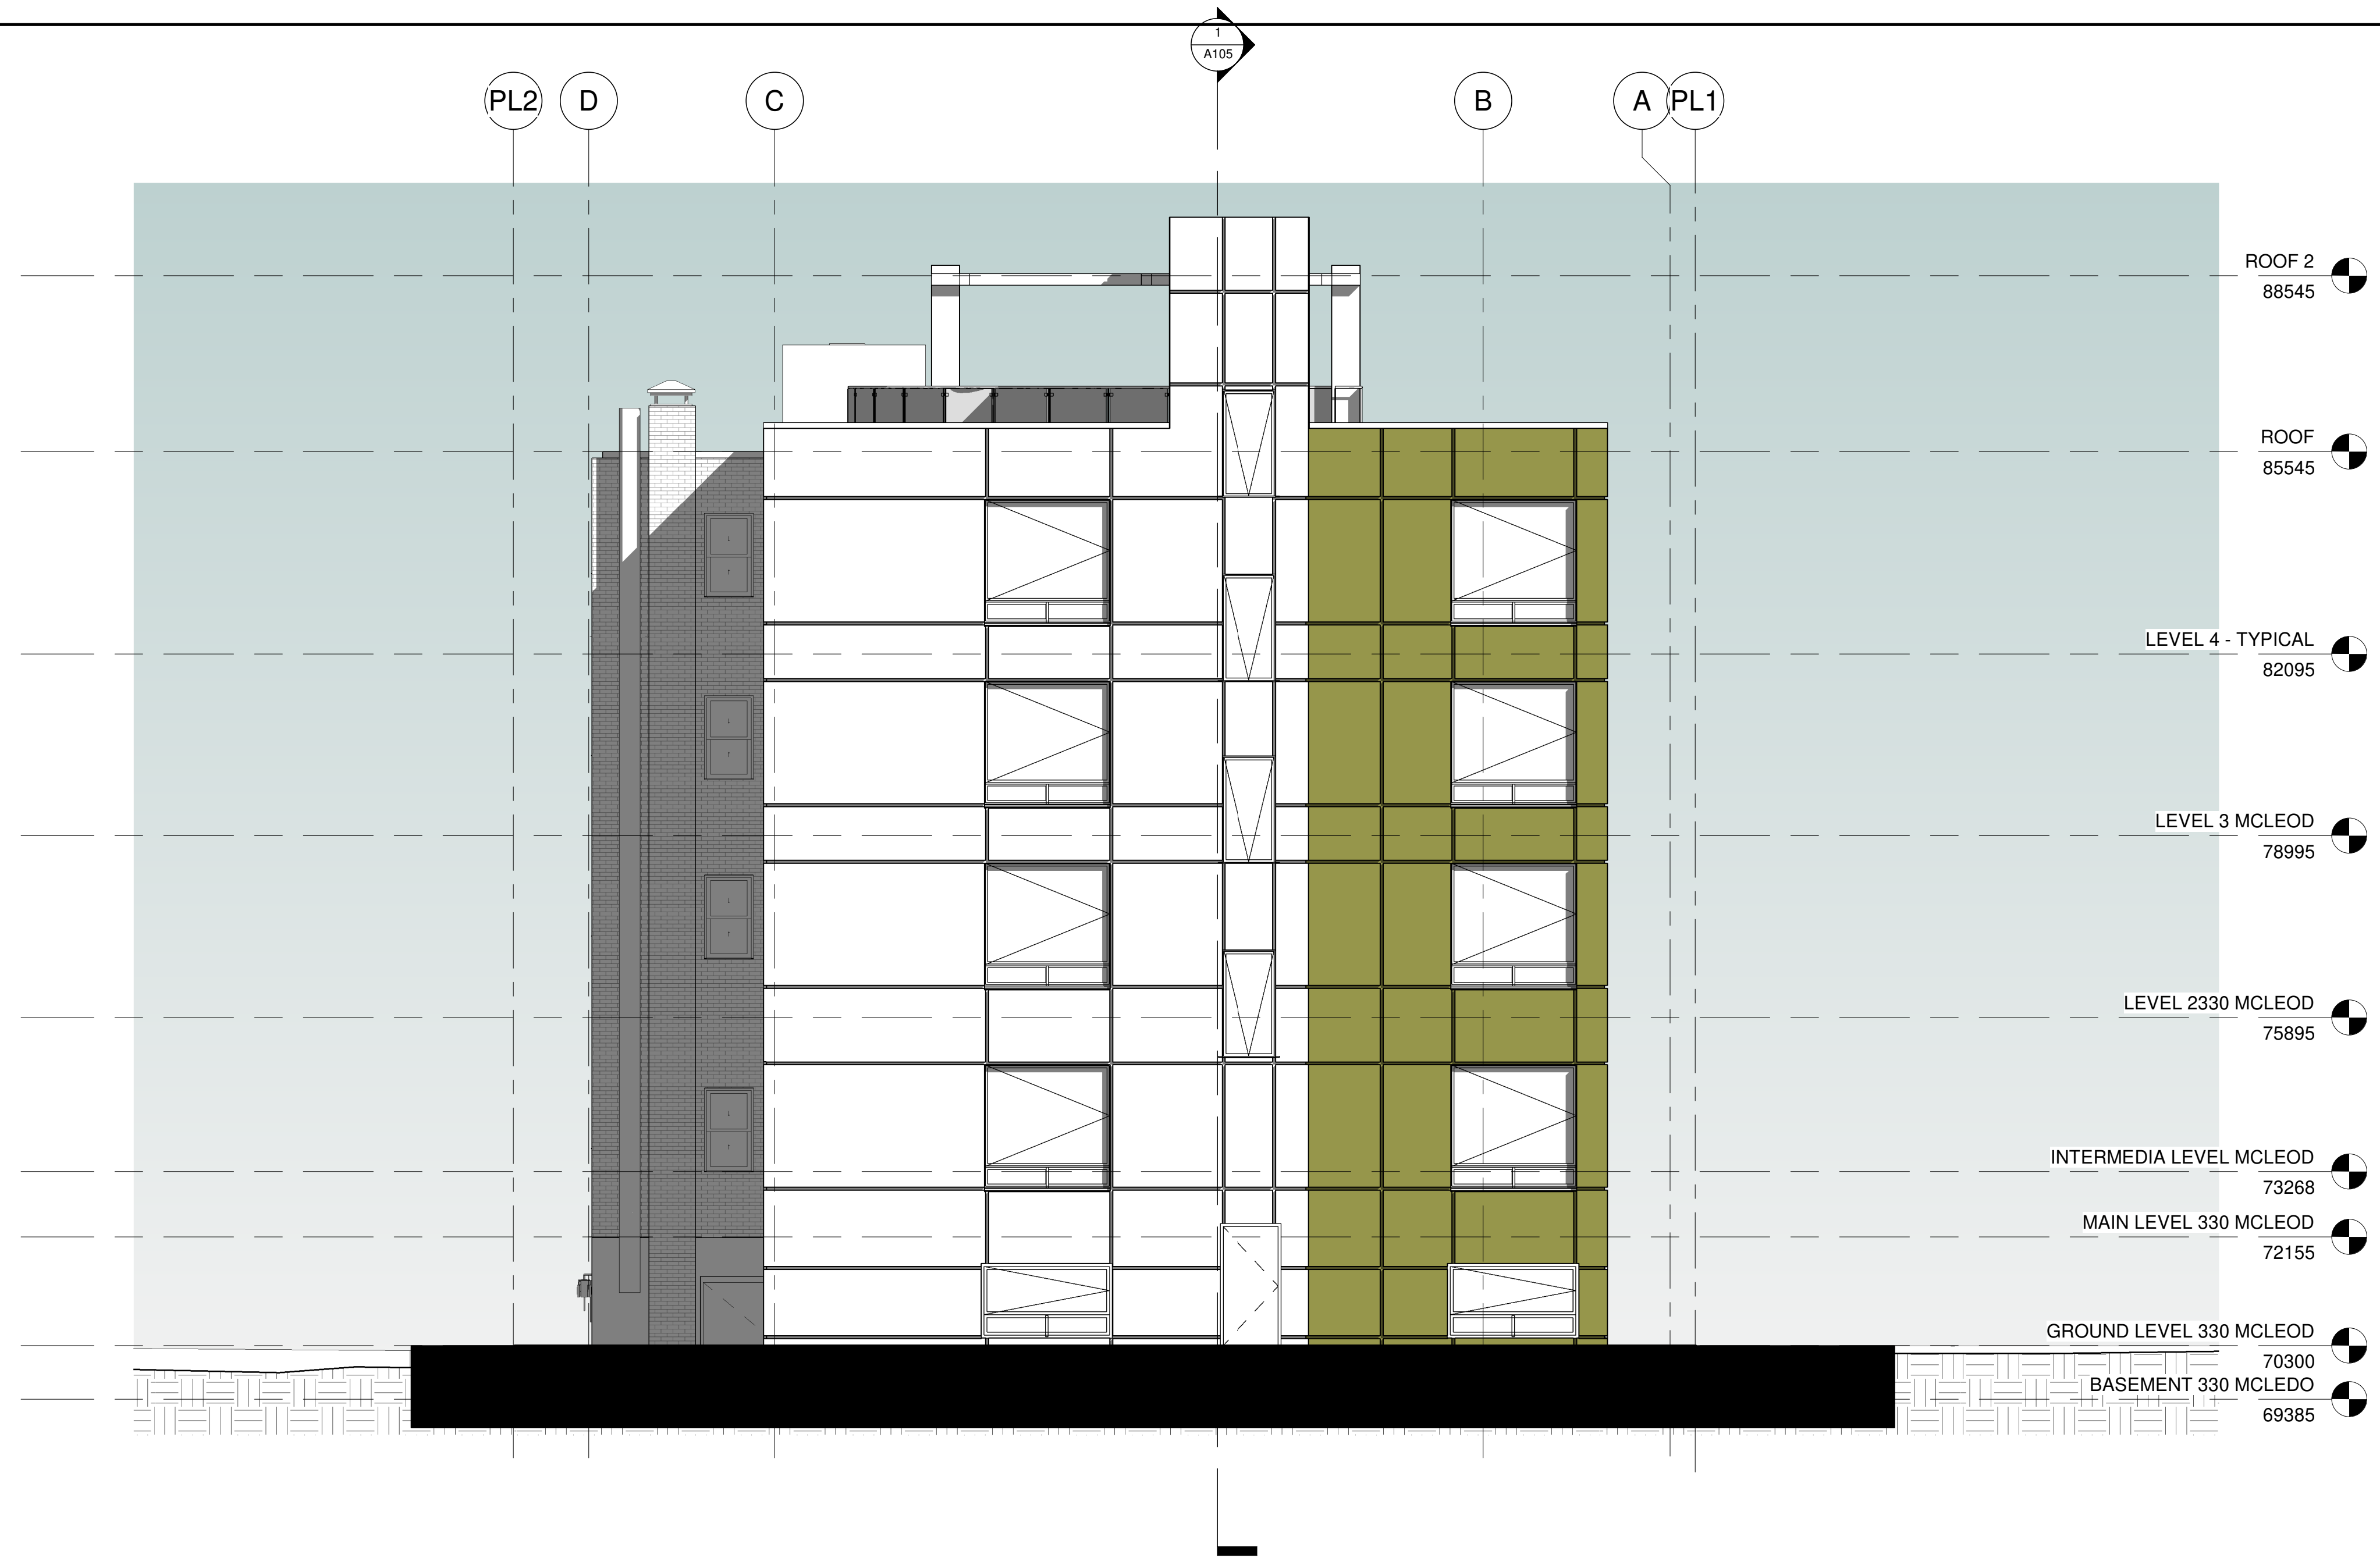


1 SOUTH ELEVATION  
A104 1:75



2 WEST - ELEVATION  
A104 1:75

KEY PLAN

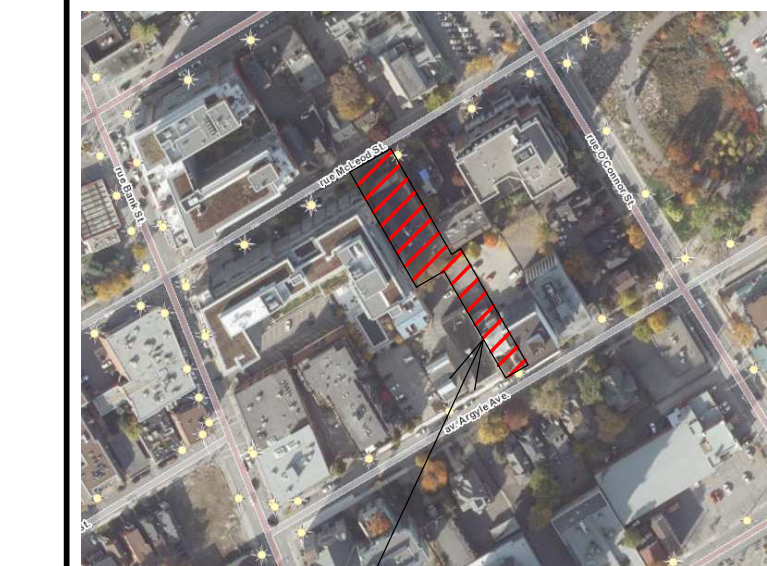

PROJECT

ALL CONTRACTORS TO VERIFY ALL DIMENSIONS ON SITE AND TO REPORT ALL ERRORS AND/OR OMISSIONS TO THE ARCHITECT.  
ALL CONTRACTORS MUST COMPLY WITH ALL CODES AND BYLAWS AND OTHER AUTHORITIES HAVING JURISDICTION OVER THE WORK.  
DO NOT SCALE DRAWINGS.  
THIS DRAWING MAY NOT BE USED FOR CONSTRUCTION UNTIL SIGNED BY THE ARCHITECT.  
COPYRIGHT RESERVED.

#	Description	Date

PLANNER:  
**FOTENN**

CLIENT:  
**SMART LIVING PROPERTIES**  
226 ARGYLE AVENUE - OTTAWA -

ARCHITECT:  
**WOODMAN ARCHITECT ASSOCIATES LTD.**  
4 BEECHWOOD, SUITE 201 OTTAWA, ONTARIO, CANADA K1L 8L9  
TEL: 613 228 9850 • FAX: 613 228 9848 • mailbox@woodmanarchitect.com

CONSULTANTS:  
STRUCTURAL -  
MECHANICAL -  
CIVIL -  
ELECTRICAL -  
LANDSCAPING -

PROJECT  
**330 MCLEOD ST OTTAWA - ON**

DRAWING:  
**SOUTH - WEST ELEVATIONS**

DATE: 2022-12-15 7:49:29 AM	PL. NO: 2217
SCALE: 1:75	DRAWING SET
DRAWN BY: J. GOMEZ	<b>A104</b>
DESIGNED BY: R.W.	





2 AXONOMETRIC 2 330 MCLEOD  
A110



1 AXONOMETRIC 1 330 MCLEOD  
A110

KEY PLAN



PROJECT

ALL CONTRACTORS TO VERIFY ALL DIMENSIONS ON SITE AND TO REPORT ALL ERRORS AND/OR OMISSIONS TO THE ARCHITECT.

ALL CONTRACTORS MUST COMPLY WITH ALL CODES AND BYLAWS AND OTHER AUTHORITIES HAVING JURISDICTION OVER THE WORK.

DO NOT SCALE DRAWINGS.

THIS DRAWING MAY NOT BE USED FOR CONSTRUCTION UNTIL SIGNED BY THE ARCHITECT.

COPYRIGHT RESERVED.

#	Description	Date
1	ISSUED FOR APPROVAL	2022-10-17

PLANNER:



CLIENT:



ARCHITECT:



4 BEECHWOOD, SUITE 201 OTTAWA, ONTARIO, CANADA K1L 8L9  
TEL: 613 228 9850 • FAX: 613 228 9848 • mailbox@woodmanarchitect.com

CONSULTANTS:

- STRUCTURAL -
- MECHANICAL -
- CIVIL -
- ELECTRICAL -
- LANDSCAPING -

PROJECT

330 MCLEOD ST  
OTTAWA - ON

DRAWING:

AXONOMETRIC

DATE: 2022-12-15 7:50:10 AM

NO. 2217

SCALE

SCALE: 1/8" = 1'-0"

DESIGNED BY: Auteur

PROJECT NO: A110

CHECKED BY: Vérificateur

PROJECT NO: A110





KEY PLAN



PROJECT

ALL CONTRACTORS TO VERIFY ALL DIMENSIONS ON SITE AND TO REPORT ALL ERRORS AND/OR OMISSIONS TO THE ARCHITECT.  
 ALL CONTRACTORS MUST COMPLY WITH ALL CODES AND BYLAWS AND OTHER AUTHORITIES HAVING JURISDICTION OVER THE WORK.  
 DO NOT SCALE DRAWINGS.  
 THIS DRAWING MAY NOT BE USED FOR CONSTRUCTION UNTIL SIGNED BY THE ARCHITECT.  
 COPYRIGHT RESERVED.

#	Description	Date
1	ISSUED FOR APPROVAL	2022-10-17

PLANNER:  
**FOTENN**

CLIENT:  
  
**SMART LIVING PROPERTIES**  
 226 ARGYLE AVENUE - OTTAWA -

ARCHITECT:  
  
**WOODMAN ARCHITECT ASSOCIATES LTD.**  
 4 BEECHWOOD, SUITE 201 OTTAWA, ONTARIO, CANADA K1L 8L9  
 TEL: 613 228 9850 • FAX: 613 228 9848 • mail@woodmanarchitect.com

CONSULTANTS:  
 STRUCTURAL -  
 MECHANICAL -  
 CIVIL -  
 ELECTRICAL -  
 LANDSCAPING -

PROJECT  
**330 MCLEOD ST  
 OTTAWA - ON**

DRAWING:  
**RENDERINGS**

DATE: 2022-12-15 7:50:15 AM	REV. NO: 2217
SCALE:	DRAWING NO:
DRAWN BY: Auteur	<b>A111</b>
REVIEWED BY: Verificateur	