


BUILDING LOCATION SURVEY OF
LOT 17
REGISTERED PLAN 690

TOWNSHIP OF TORBOLTON
 NOW IN THE TOWNSHIP OF WEST-CARLETON
 REGIONAL MUNICIPALITY OF OTTAWA - CARLETON
 P. A. RIDDELL O.L.S.
 1987

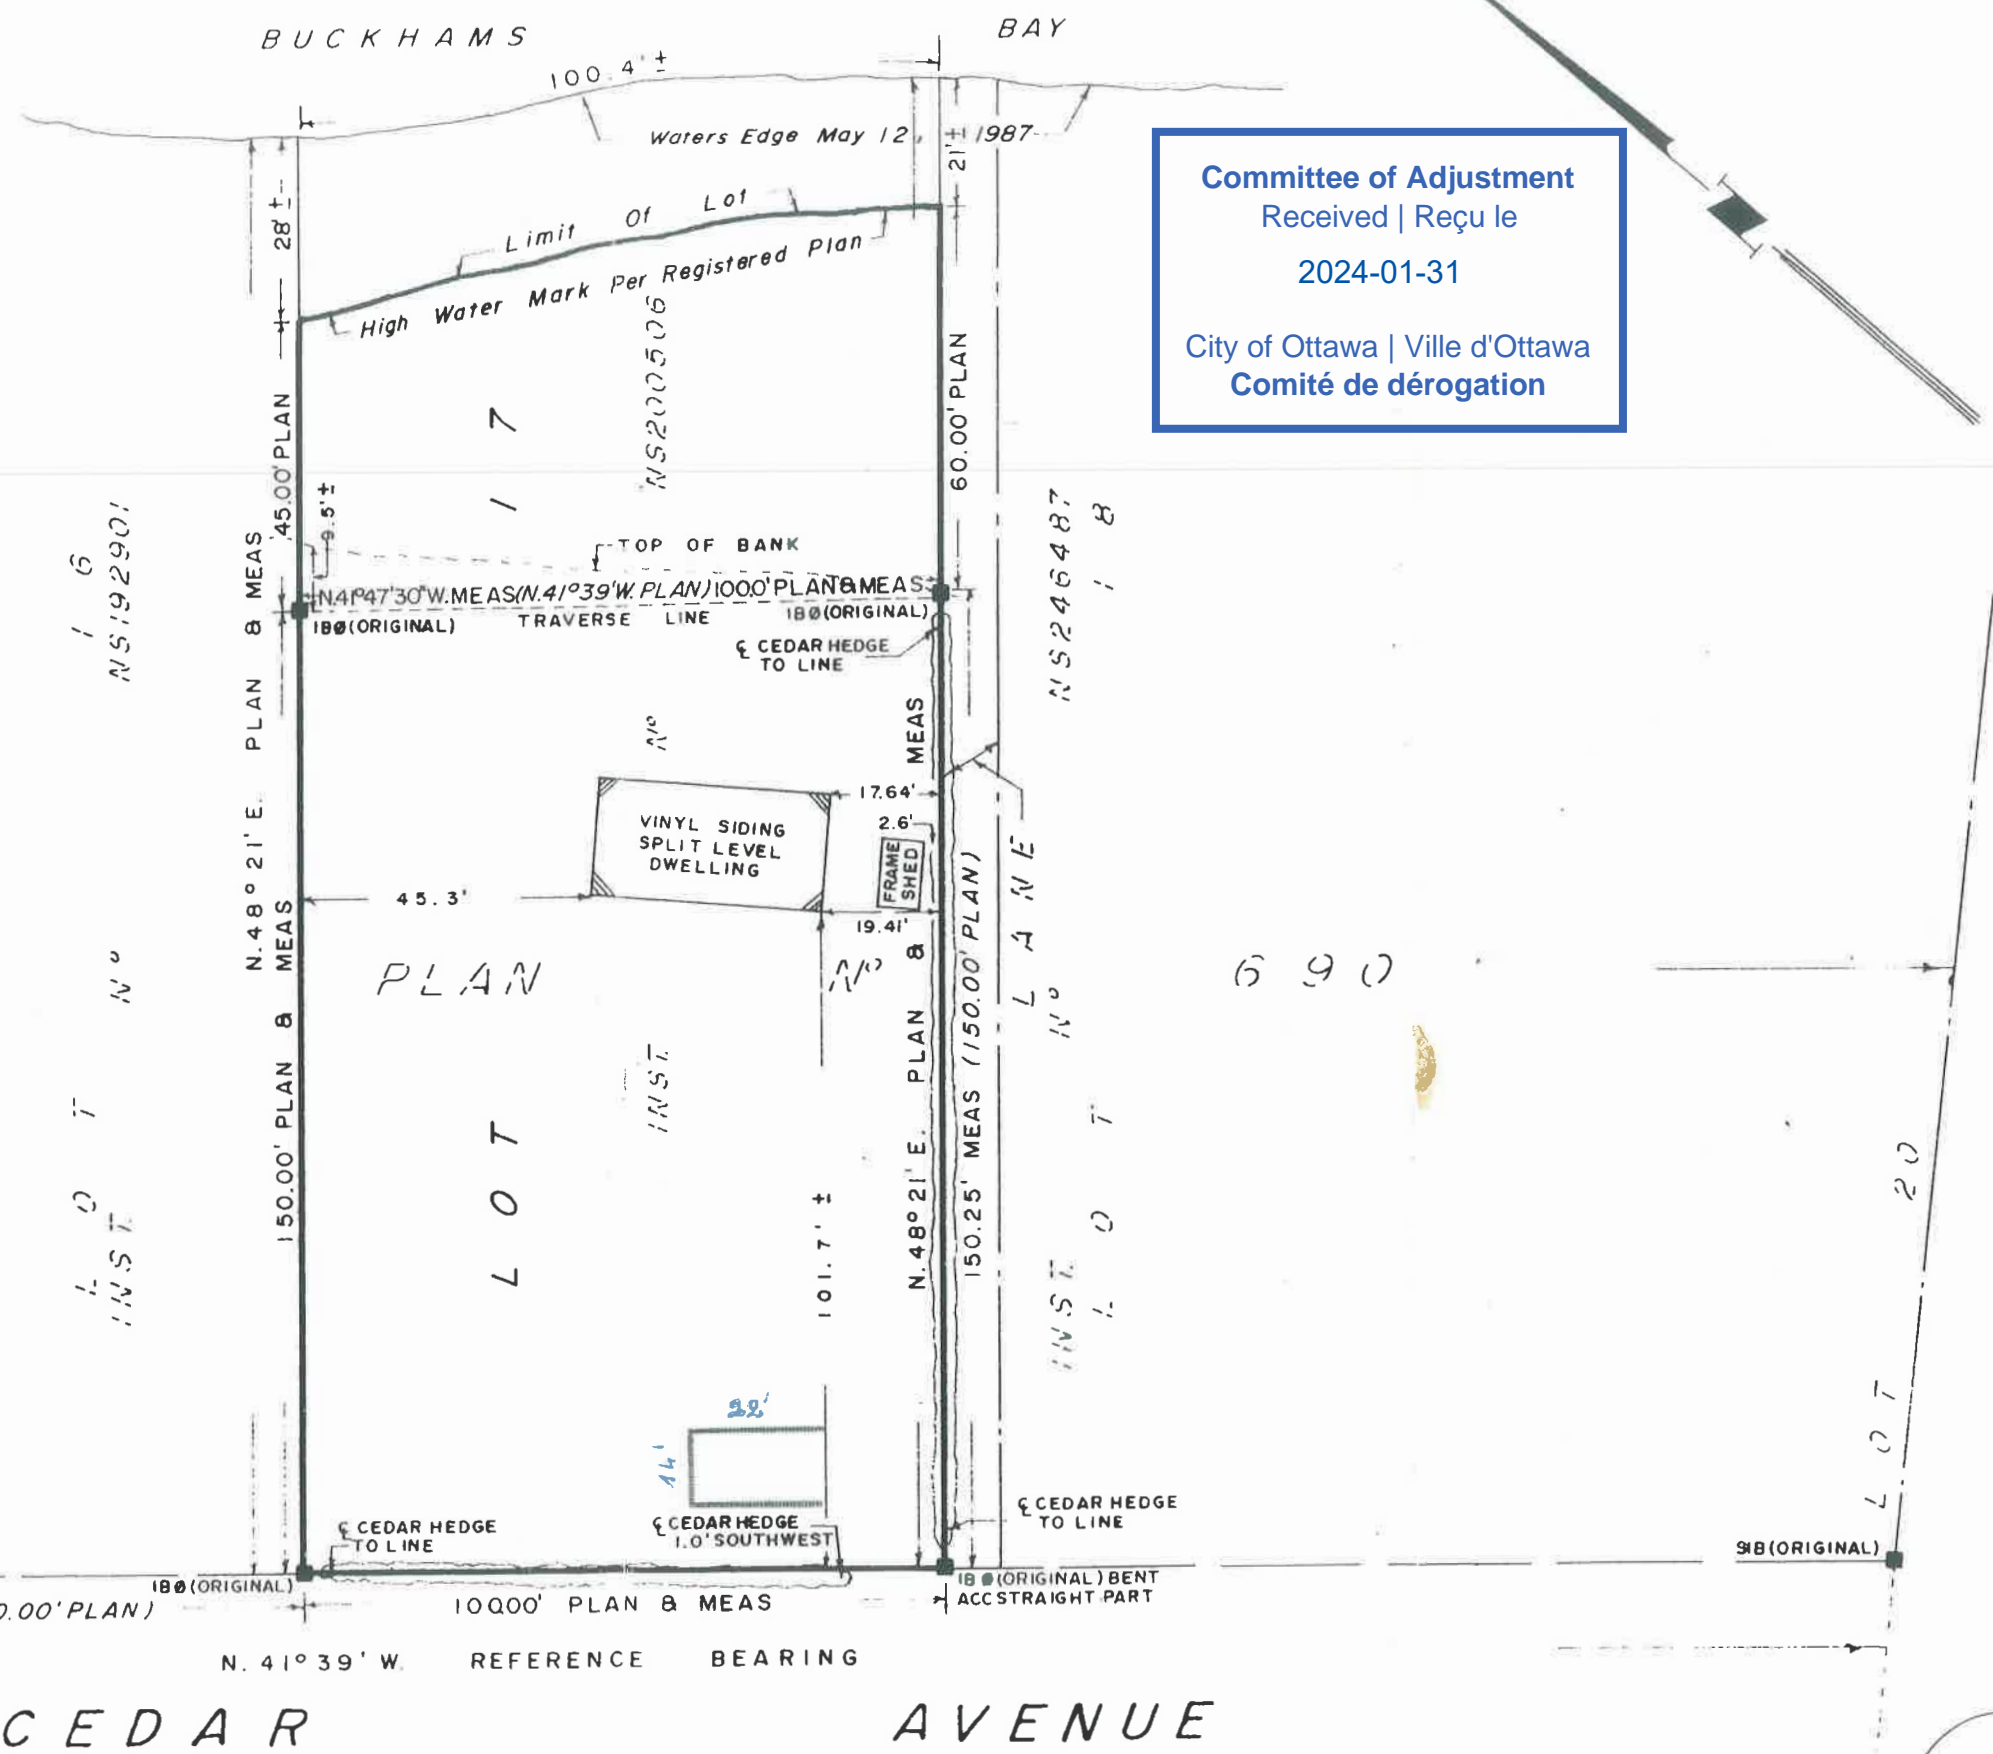

Committee of Adjustment
 Received | Reçu le
 2024-01-31
 City of Ottawa | Ville d'Ottawa
 Comité de dérogation

THIS IS NOT
 A VALID COPY
 UNLESS EMBOSSED
 WITH SEAL


4408 TRANQUILITY

ADDITION

Committee of Adjustment
Received | Reçu le

2024-01-31


City of Ottawa | Ville d'Ottawa
Comité de dérogation

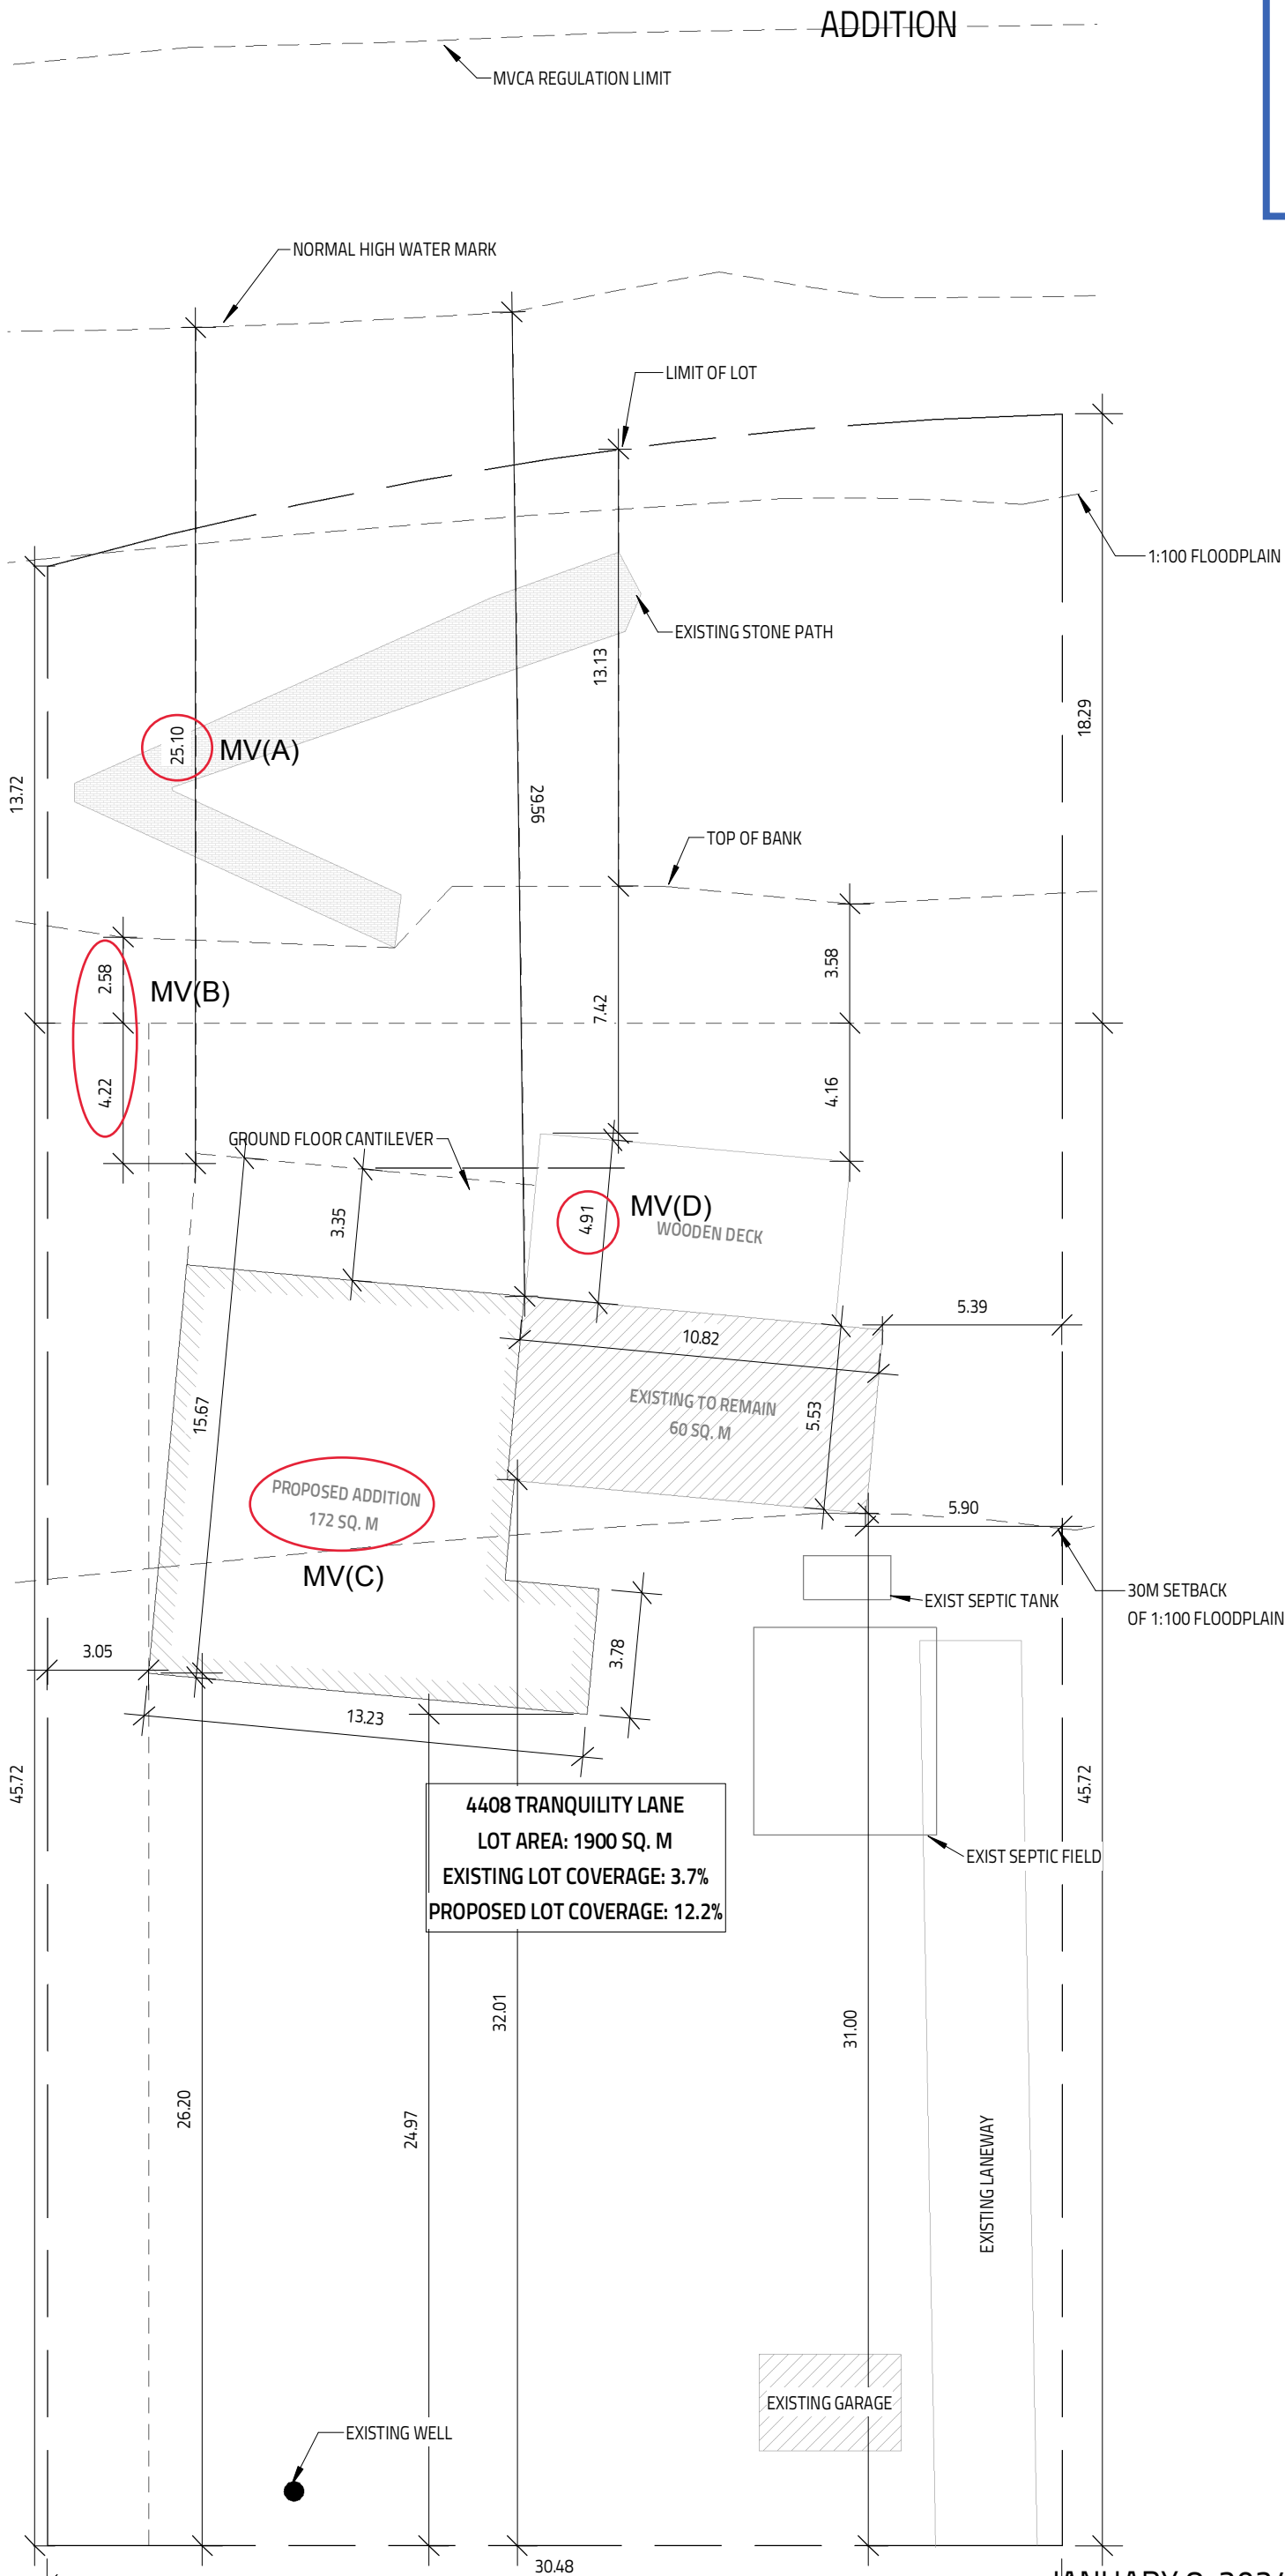

4408 TRANQUILITY LANE
LOT AREA: 1900 SQ. M
EXISTING LOT COVERAGE: 3.7%
PROPOSED LOT COVERAGE: 12.2%

JANUARY 8, 2024

ALL HOUSE RENDERINGS ARE ARTIST CONCEPTIONS. ALL FLOOR
PLANS ARE APPROXIMATE DIMENSIONS. ACTUAL USEABLE
FLOOR SPACE MAY VARY FROM THE STATED AREA. E & OE

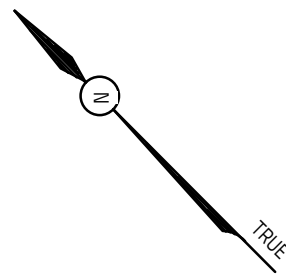

Evolution
DESIGN & DRAFTING
613-884-7068 /// 613-8087185

1 PROPOSED SITE
SCALE: 1 : 200


4408 TRANQUILITY

ADDITION


Committee of Adjustment
Received | Reçu le

2024-01-31

City of Ottawa | Ville d'Ottawa
Comité de dérogation

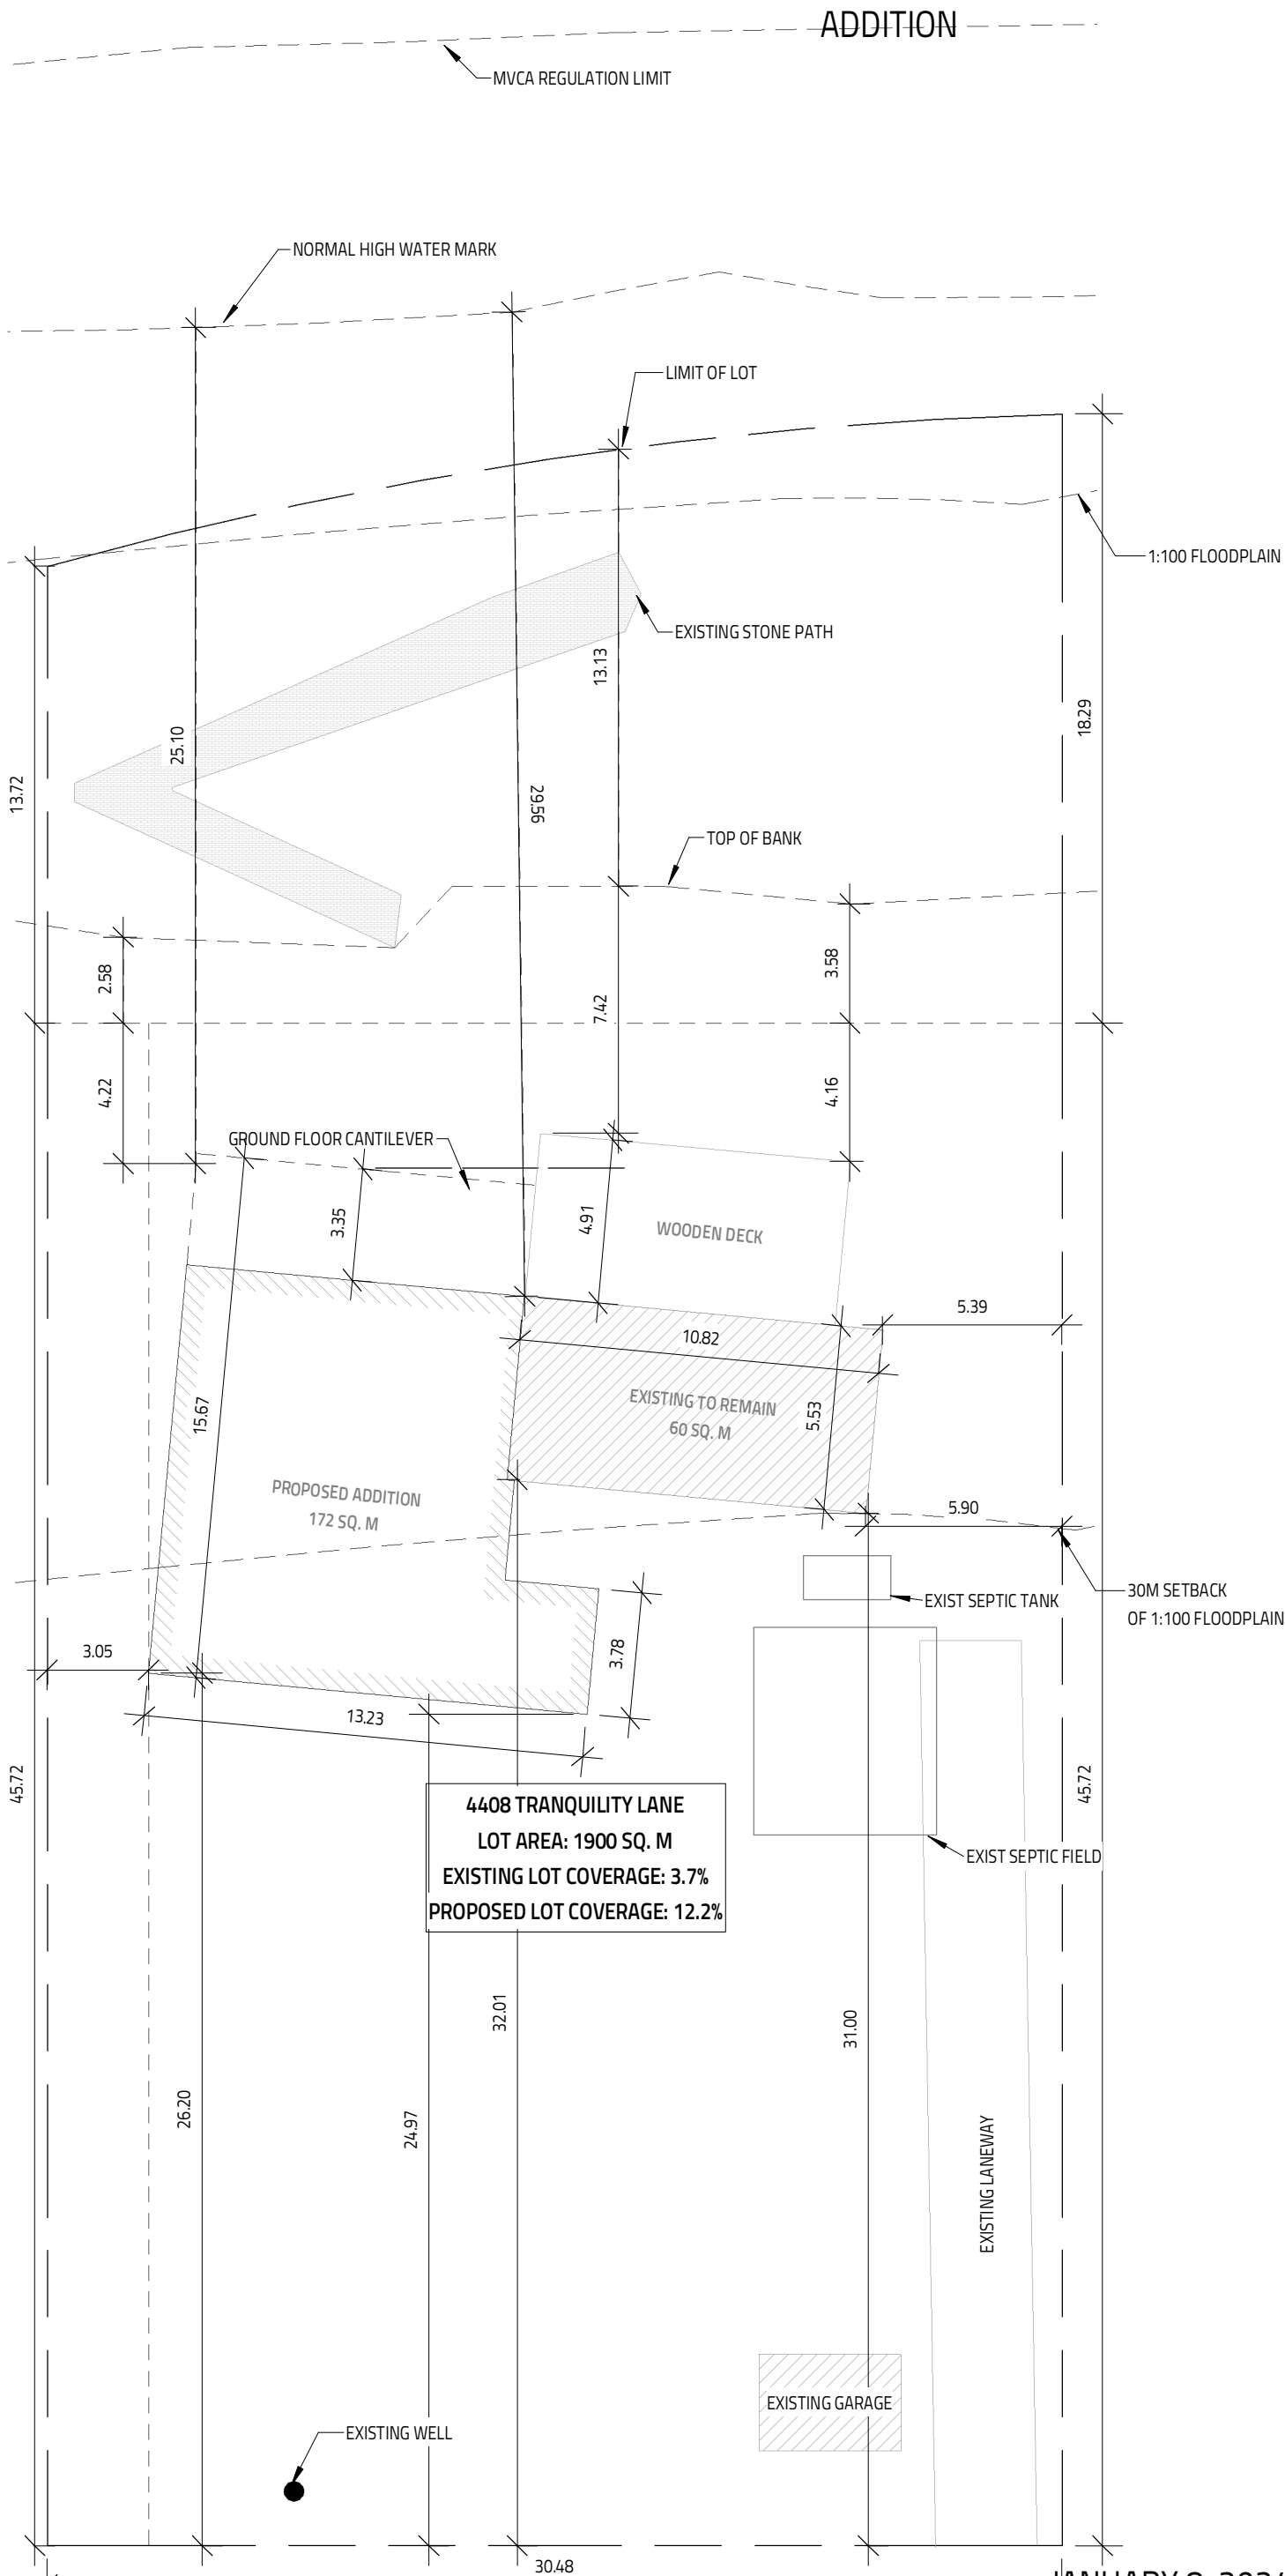

4408 TRANQUILITY LANE
LOT AREA: 1900 SQ. M
EXISTING LOT COVERAGE: 3.7%
PROPOSED LOT COVERAGE: 12.2%

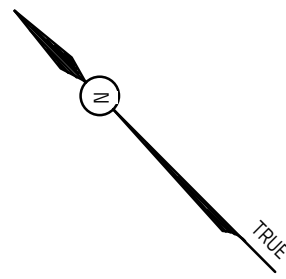


1 PROPOSED SITE
SCALE: 1 : 200


JANUARY 8, 2024

ALL HOUSE RENDERINGS ARE ARTIST CONCEPTIONS. ALL FLOOR PLANS ARE APPROXIMATE DIMENSIONS. ACTUAL USEABLE FLOOR SPACE MAY VARY FROM THE STATED AREA. E & OE

Evolution
DESIGN & DRAFTING
613-884-7068 /// 613-8087185

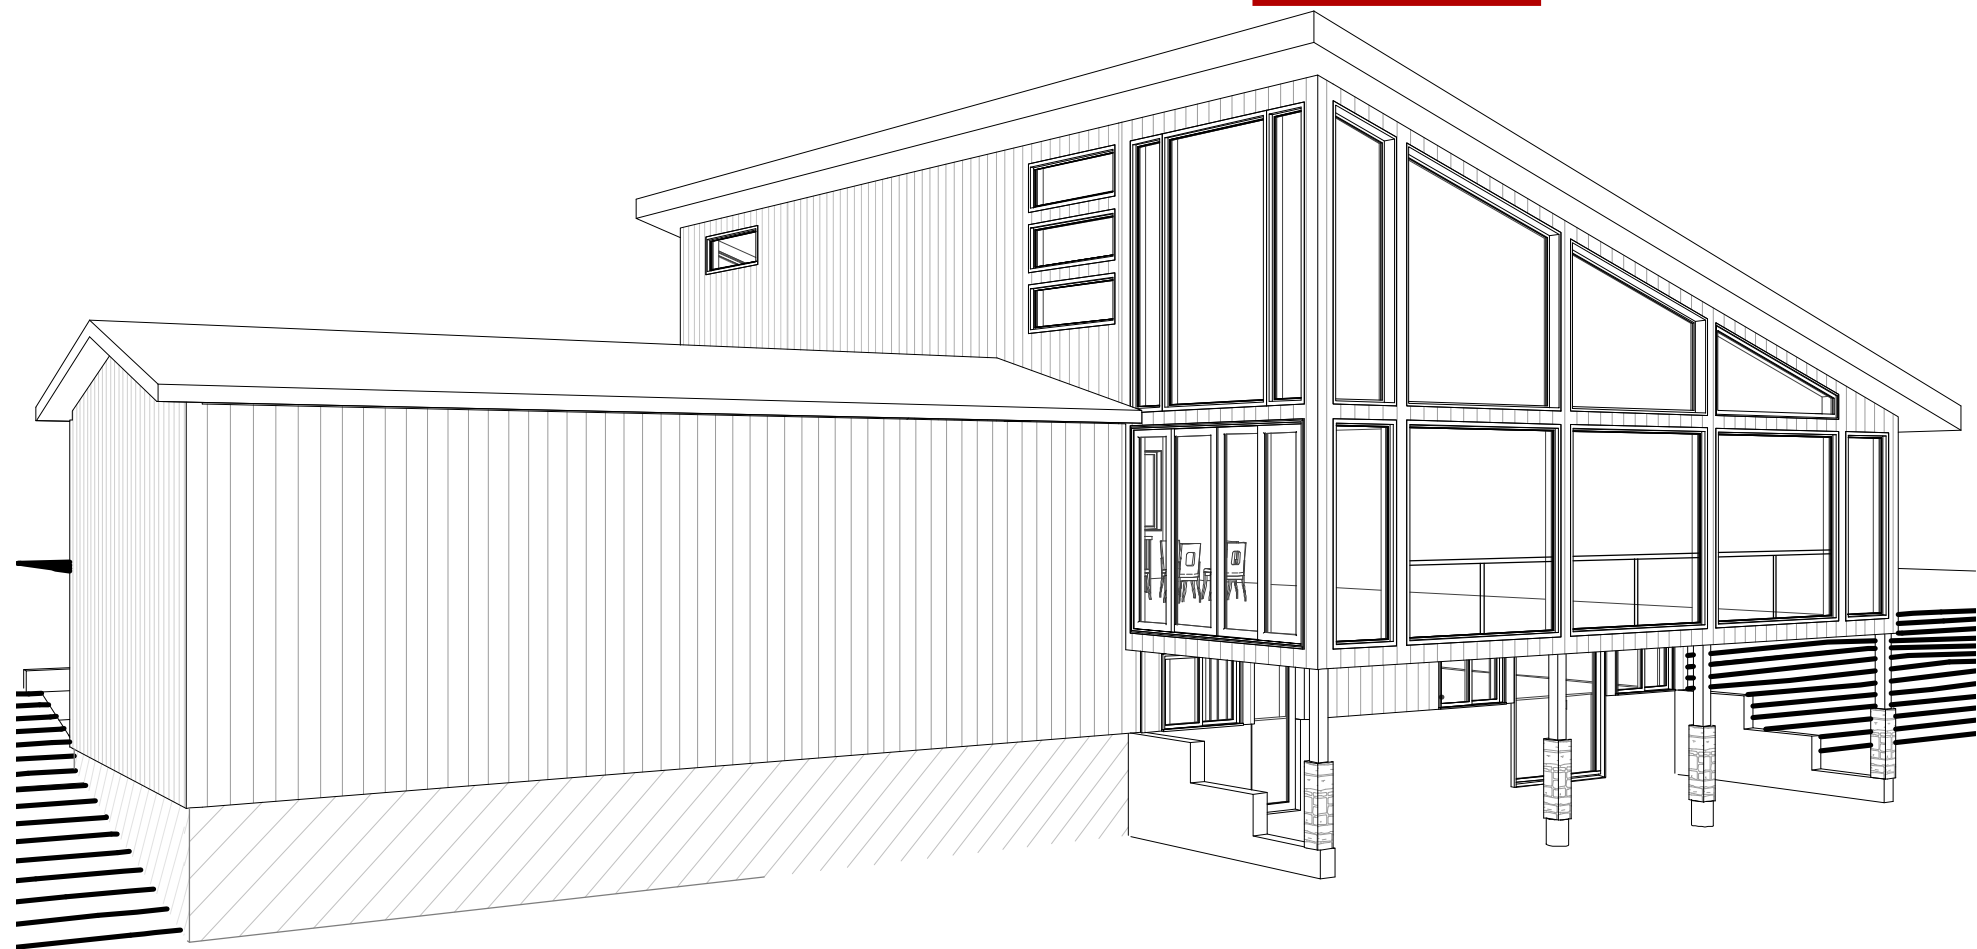

1 REAR LEFT PERSPECTIVE
SCALE:

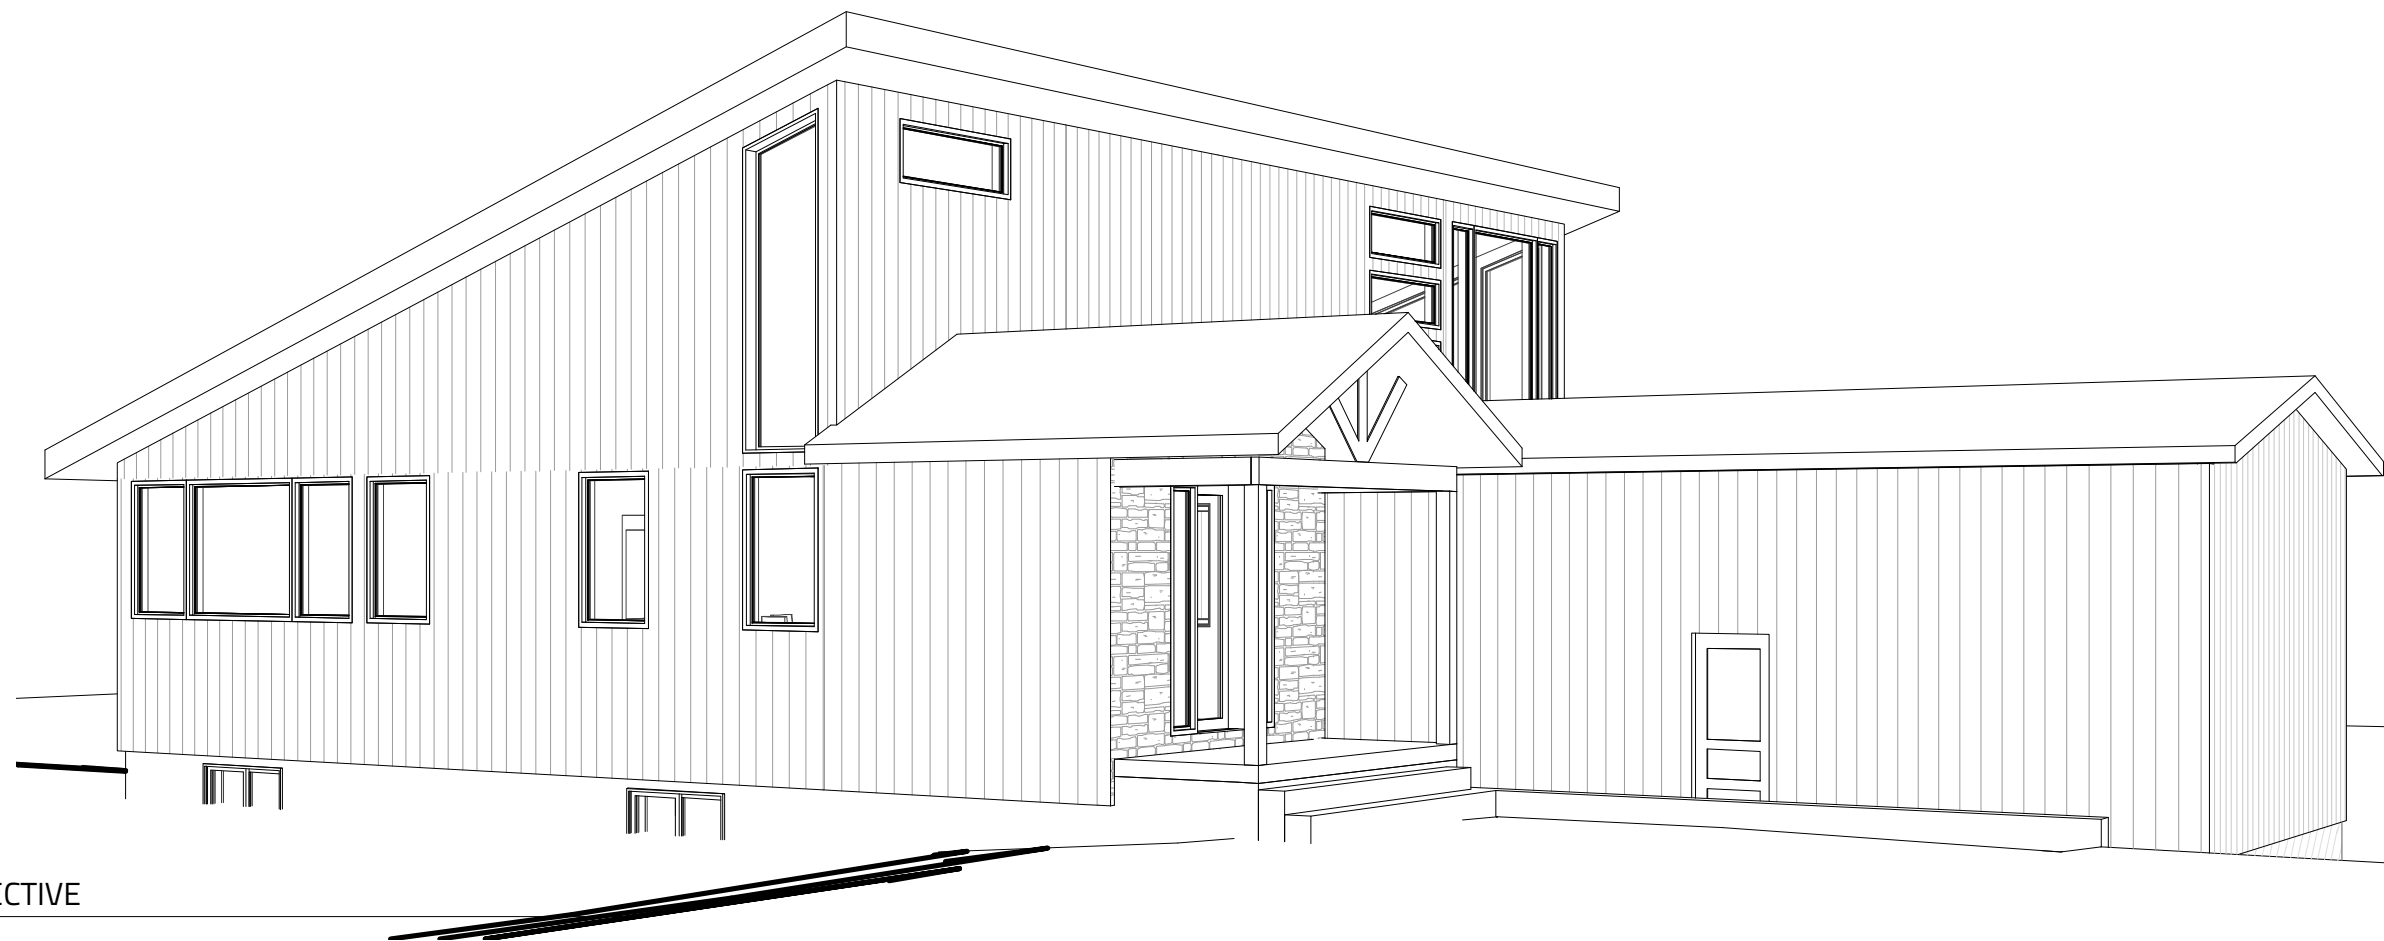

2 FRONT RIGHT PERSPECTIVE
SCALE:

Committee of Adjustment
Received | Reçu le
2024-01-31
City of Ottawa | Ville d'Ottawa
Comité de dérogation

4408 TRANQUILITY

ADDITION



Evolution
DESIGN & DRAFTING

613-884-7068

JANUARY 5, 2024

ALL HOUSE RENDERINGS ARE ARTIST CONCEPTIONS. ALL FLOOR PLANS ARE APPROXIMATE DIMENSIONS. ACTUAL USEABLE FLOOR SPACE MAY VARY FROM THE STATED AREA. E & OE

4408 TRANQUILITY

ADDITION




Evolution
DESIGN & DRAFTING
613-884-7068 /// 613-808-7185

Committee of Adjustment
Received | Reçu le

2024-01-31

City of Ottawa | Ville d'Ottawa
Comité de dérogation

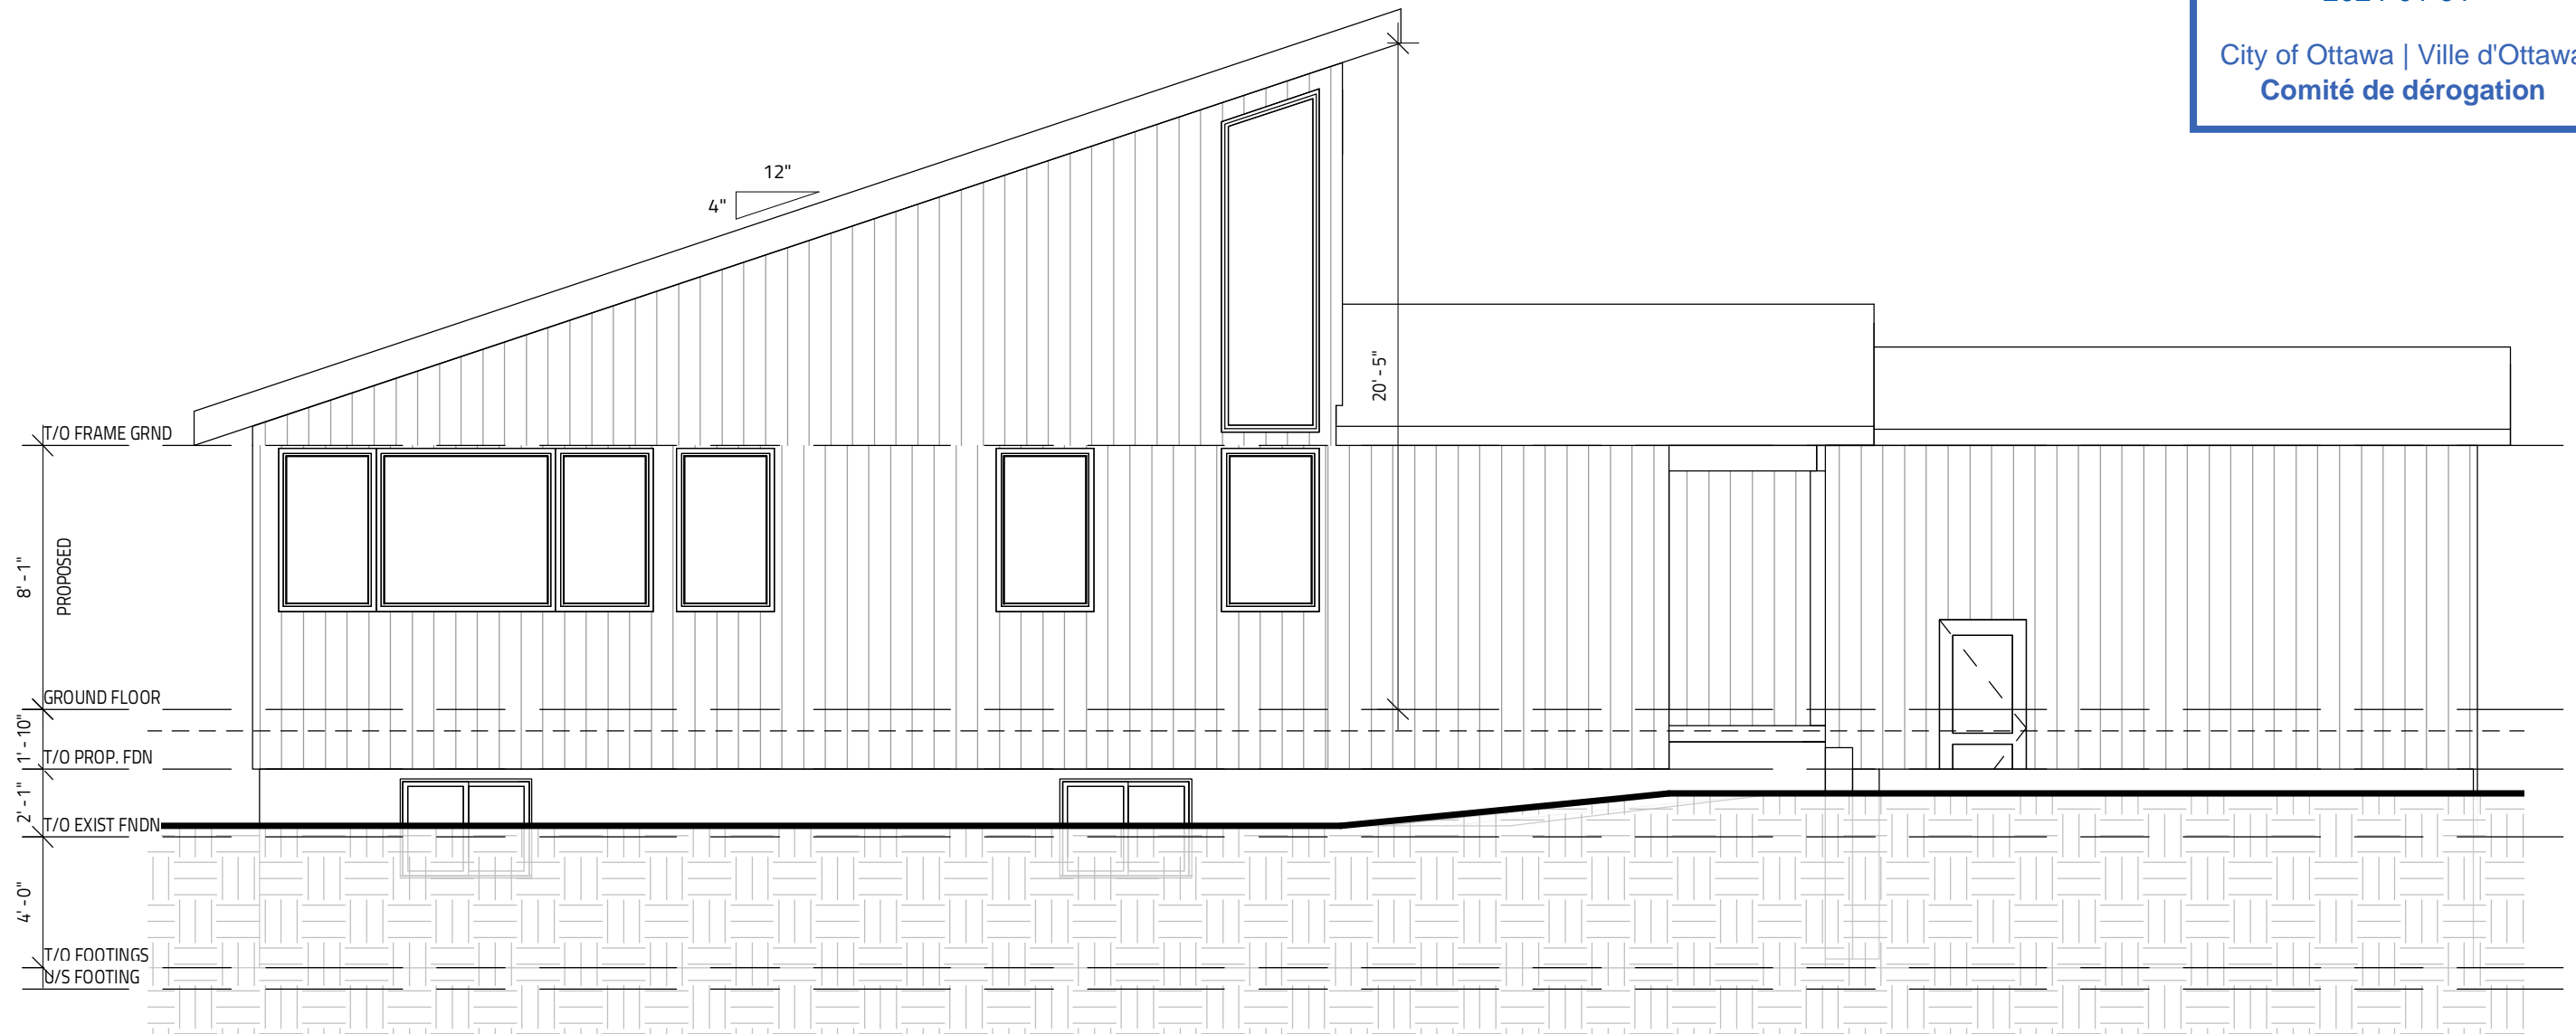

1 FRONT ELEVATION
SCALE: 3/16" = 1'-0"

JANUARY 5, 2024

ALL HOUSE RENDERINGS ARE ARTIST CONCEPTIONS. ALL FLOOR PLANS ARE APPROXIMATE DIMENSIONS. ACTUAL USEABLE FLOOR SPACE MAY VARY FROM THE STATED AREA. E & OE

4408 TRANQUILITY

ADDITION



Evolution
DESIGN & DRAFTING
613-884-7068 /// 613-808-7185

Committee of Adjustment
Received | Reçu le

2024-01-31

City of Ottawa | Ville d'Ottawa
Comité de dérogation



1 REAR ELEVATION
SCALE: 3/16" = 1'-0"

JANUARY 5, 2024

ALL HOUSE RENDERINGS ARE ARTIST CONCEPTIONS. ALL FLOOR PLANS ARE APPROXIMATE DIMENSIONS. ACTUAL USEABLE FLOOR SPACE MAY VARY FROM THE STATED AREA. E & OE

4408 TRANQUILITY

ADDITION

Committee of Adjustment
Received | Reçu le
2024-01-31

City of Ottawa | Ville d'Ottawa
Comité de dérogation



1 RIGHT ELEVATION
SCALE: 3/16" = 1'-0"

JANUARY 5, 2024


ALL HOUSE RENDERINGS ARE ARTIST CONCEPTIONS. ALL FLOOR PLANS ARE APPROXIMATE DIMENSIONS. ACTUAL USEABLE FLOOR SPACE MAY VARY FROM THE STATED AREA. E & OE

4408 TRANQUILITY


Committee of Adjustment
Received | Reçu le

Revised | Modifié le : 2024-02-09

City of Ottawa | Ville d'Ottawa
Comité de dérogation

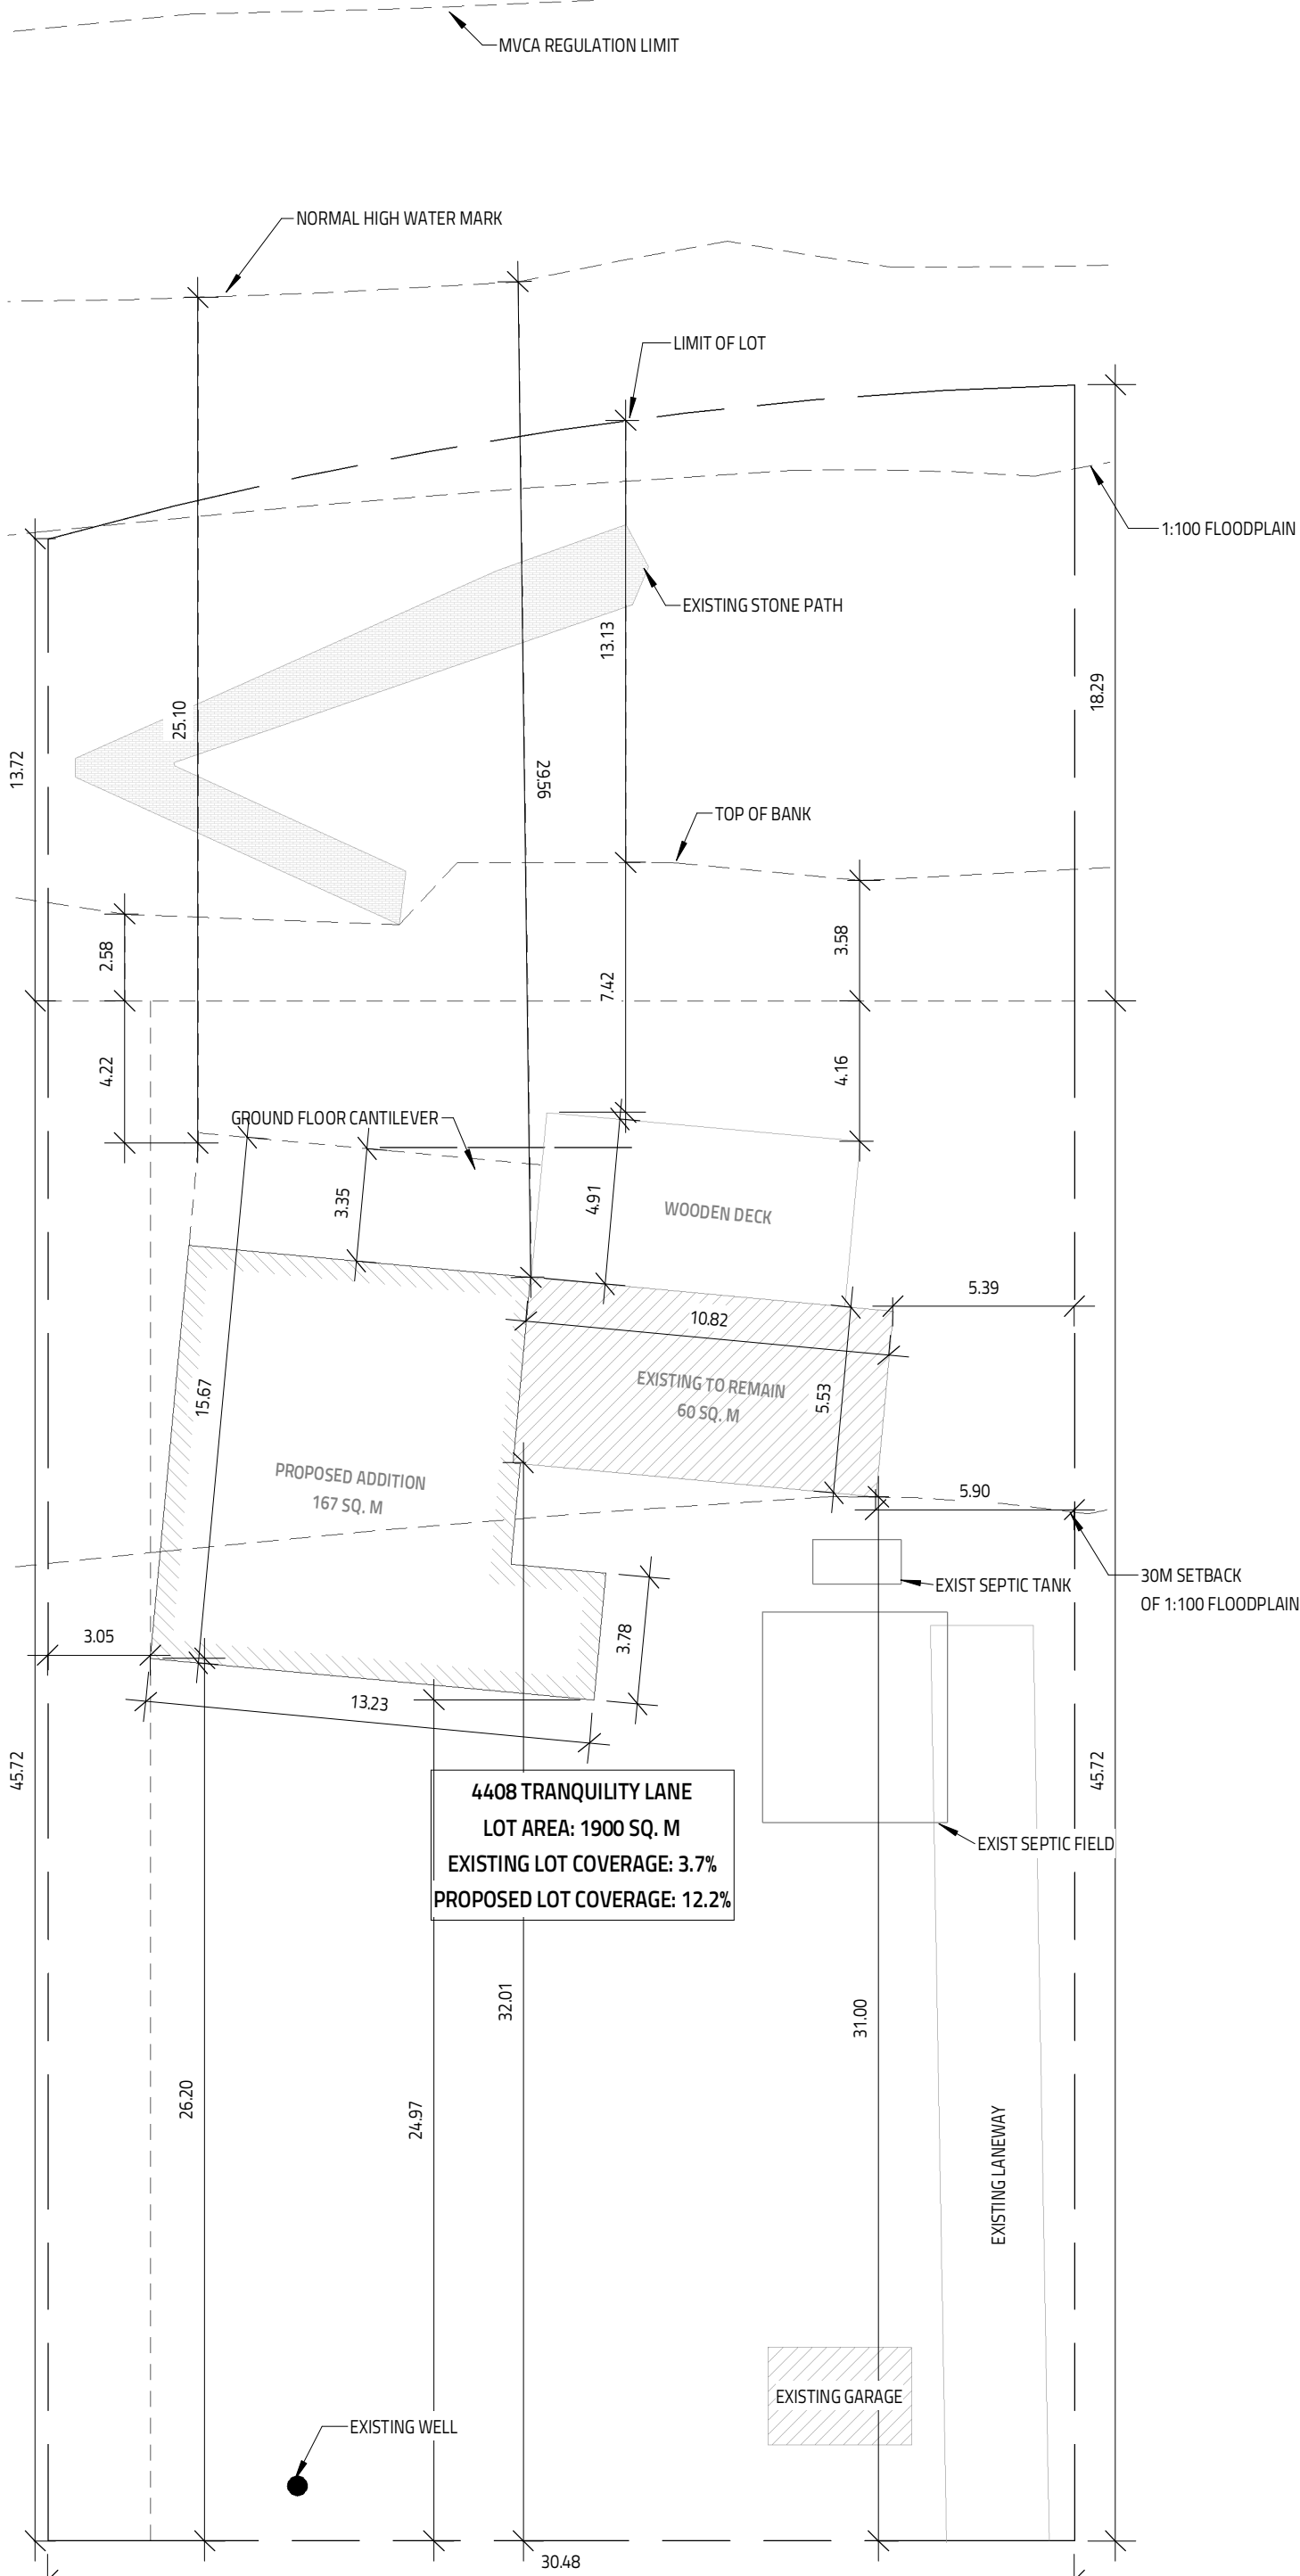

4408 TRANQUILITY LANE
LOT AREA: 1900 SQ. M
EXISTING LOT COVERAGE: 3.7%
PROPOSED LOT COVERAGE: 12.2%

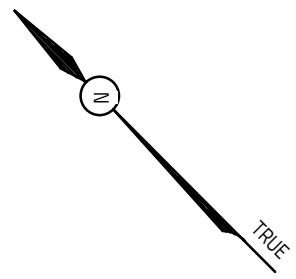

1 PROPOSED SITE
SCALE: 1 : 200

FEBRUARY 8, 2024

ALL HOUSE RENDERINGS ARE ARTIST CONCEPTIONS. ALL FLOOR PLANS ARE APPROXIMATE DIMENSIONS. ACTUAL USEABLE FLOOR SPACE MAY VARY FROM THE STATED AREA. E & DE

Evolution
DESIGN & DRAFTING
613-884-7068 /// 613-8087185