

EAST ELEVATION

1 : 200



EXTERIOR MATERIALS LEGEND	
MASONRY	
1.1	MASONRY FINISH : OFF-WHITE (COLOR CODE TBC)
1.2	EXISTING MASONRY
1.3	MASONRY FINISH : OFF-WHITE (COLOR CODE TBC)
METAL CLADDING	
2.1	PRE-PAINTED ALUMINIUM PANELS FINISH : OFF-WHITE (COLOR CODE TBC)
2.2	PRE-PAINTED ALUMINIUM PANEL FINISH : CHARCOAL (COLOR CODE TBC)
2.3	PRE-PAINTED METAL FLASHING FINISH : OFF-WHITE (COLOR CODE TBC)
2.4	PRE-PAINTED STEEL PANEL FINISH : OFF-WHITE (COLOR CODE TBC)
WINDOWS, DOORS AND CURTAIN WALLS	
4.1	WINDOWS, CURTAIN WALLS AND DOORS : PRE-PAINTED ALUMINIUM & CLEAR TEMPERED GLASS FINISH : OFF-WHITE (COLOR CODE TBC)
4.2	WINDOWS, CURTAIN WALLS AND DOORS : PRE-PAINTED ALUMINIUM & CLEAR TEMPERED GLASS FINISH : CHARCOAL (COLOR CODE TBC)
4.3	DOOR : PAINTED STEEL FINISH : OFF-WHITE (COLOR CODE TBC)
RAILINGS AND SCREENS	
5.1	ANODIZED ALUMINIUM FRAME & NATURAL CLEAR GLASS FINISH : OFF-WHITE (COLOR CODE TBC)
5.2	ANODIZED ALUMINIUM FRAME & PATTERNED GLASS FINISH : OFF-WHITE (COLOR CODE TBC)



NORTH ELEVATION

1 : 200



FILE NUMBERS: D02-02-22-0127
D07-12-22-0188

PLAN NUMBER: 18910

NOTES GÉNÉRALES - General Notes

- Ces documents d'architecture sont la propriété exclusive de NEUF architect(e)s et ne pourront être utilisés, reproduits ou copiés sans autorisation écrite préalable. / These architectural documents are the exclusive property of NEUF architect(e)s and cannot be used, copied or reproduced without written pre-authorization.
- Les dimensions apparaissant aux documents doivent être vérifiées par l'entrepreneur avant le début des travaux. / All dimensions which appear on the documents must be verified by the contractor before to start the work.
- Veuillez aviser l'architecte de toute dimension erreur et/ou divergences entre ces documents et ceux des autres professionnels. / The architect must be notified of all errors, omissions and discrepancies between these documents and those of the others professionals.
- Les dimensions sur ces documents doivent être lues et non mesurées. / The dimensions on these documents must be read and not measured.

STRUCTURE: Structure
D+M Structural inc.
 333 Preston St. Suite 110, Ottawa, ON K1S 5M4
 T 613 651 9490

LANDSCAPE ARCHITECT: Architecture de Paysage
Fotenn Planning + Design
 396 Cooper St Suite 300, Ottawa, ON K2P 2H7
 T 613 735 5709


CIVIL: Civil
EXP
 2650 Queenview Dr Suite 100
 T 613 688 1659

MECHANICAL/ELECTRICAL: Mécanique/Électrique
Jain Sustainability Consultants
 7455 Carleton Place, Carleton Place, Ontario, Canada L3Y 9P4
 T 905 285 9900

URBAN PLANNER: Urbaniste
Fotenn Planning + Design
 396 Cooper St Suite 300, Ottawa, ON K2P 2H7
 T 613 735 5709

ARCHITECT: Architectes
NEUF architect(e)s
 630, boul. René-Lévesque O. 2^e étage, Montréal QC H2B 1S6
 T 514 947 1117 NEUFarchitectes.com

SCEAU / Seal

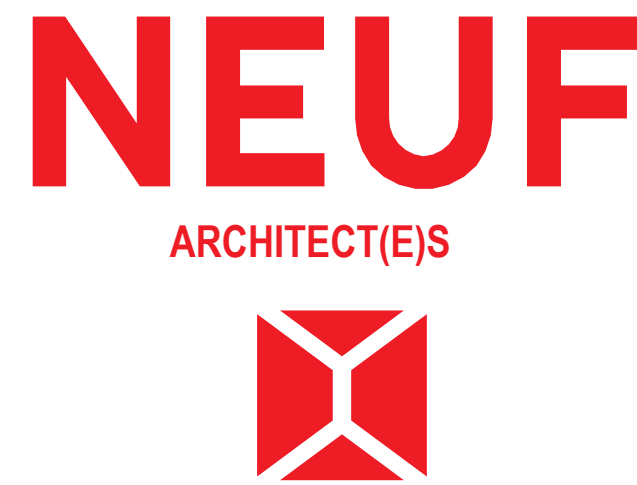

CLIENT: Client



OUVRAGE: Project
211-231 BANK

EMPLACEMENT: Location
 211-231 BANK STREET,
 OTTAWA

NO PROJET No. 13369

NO	RÉVISION	DATE (aaaa mm jj)
1	SPC	2024.09.26


DESSINÉ PAR: Drawn by S.W.
 DATE (aaaa mm jj): 2024.09.26
 TITRE DU DESSIN: Drawing Title

VERIFIÉ PAR: Checked by M.M., H.G.
 ÉCHELLE: Scale As indicated

NORTH & EAST ELEVATIONS

REVISION: Revision
 NO. DESSIN: Dwg Number

1 SPC-07

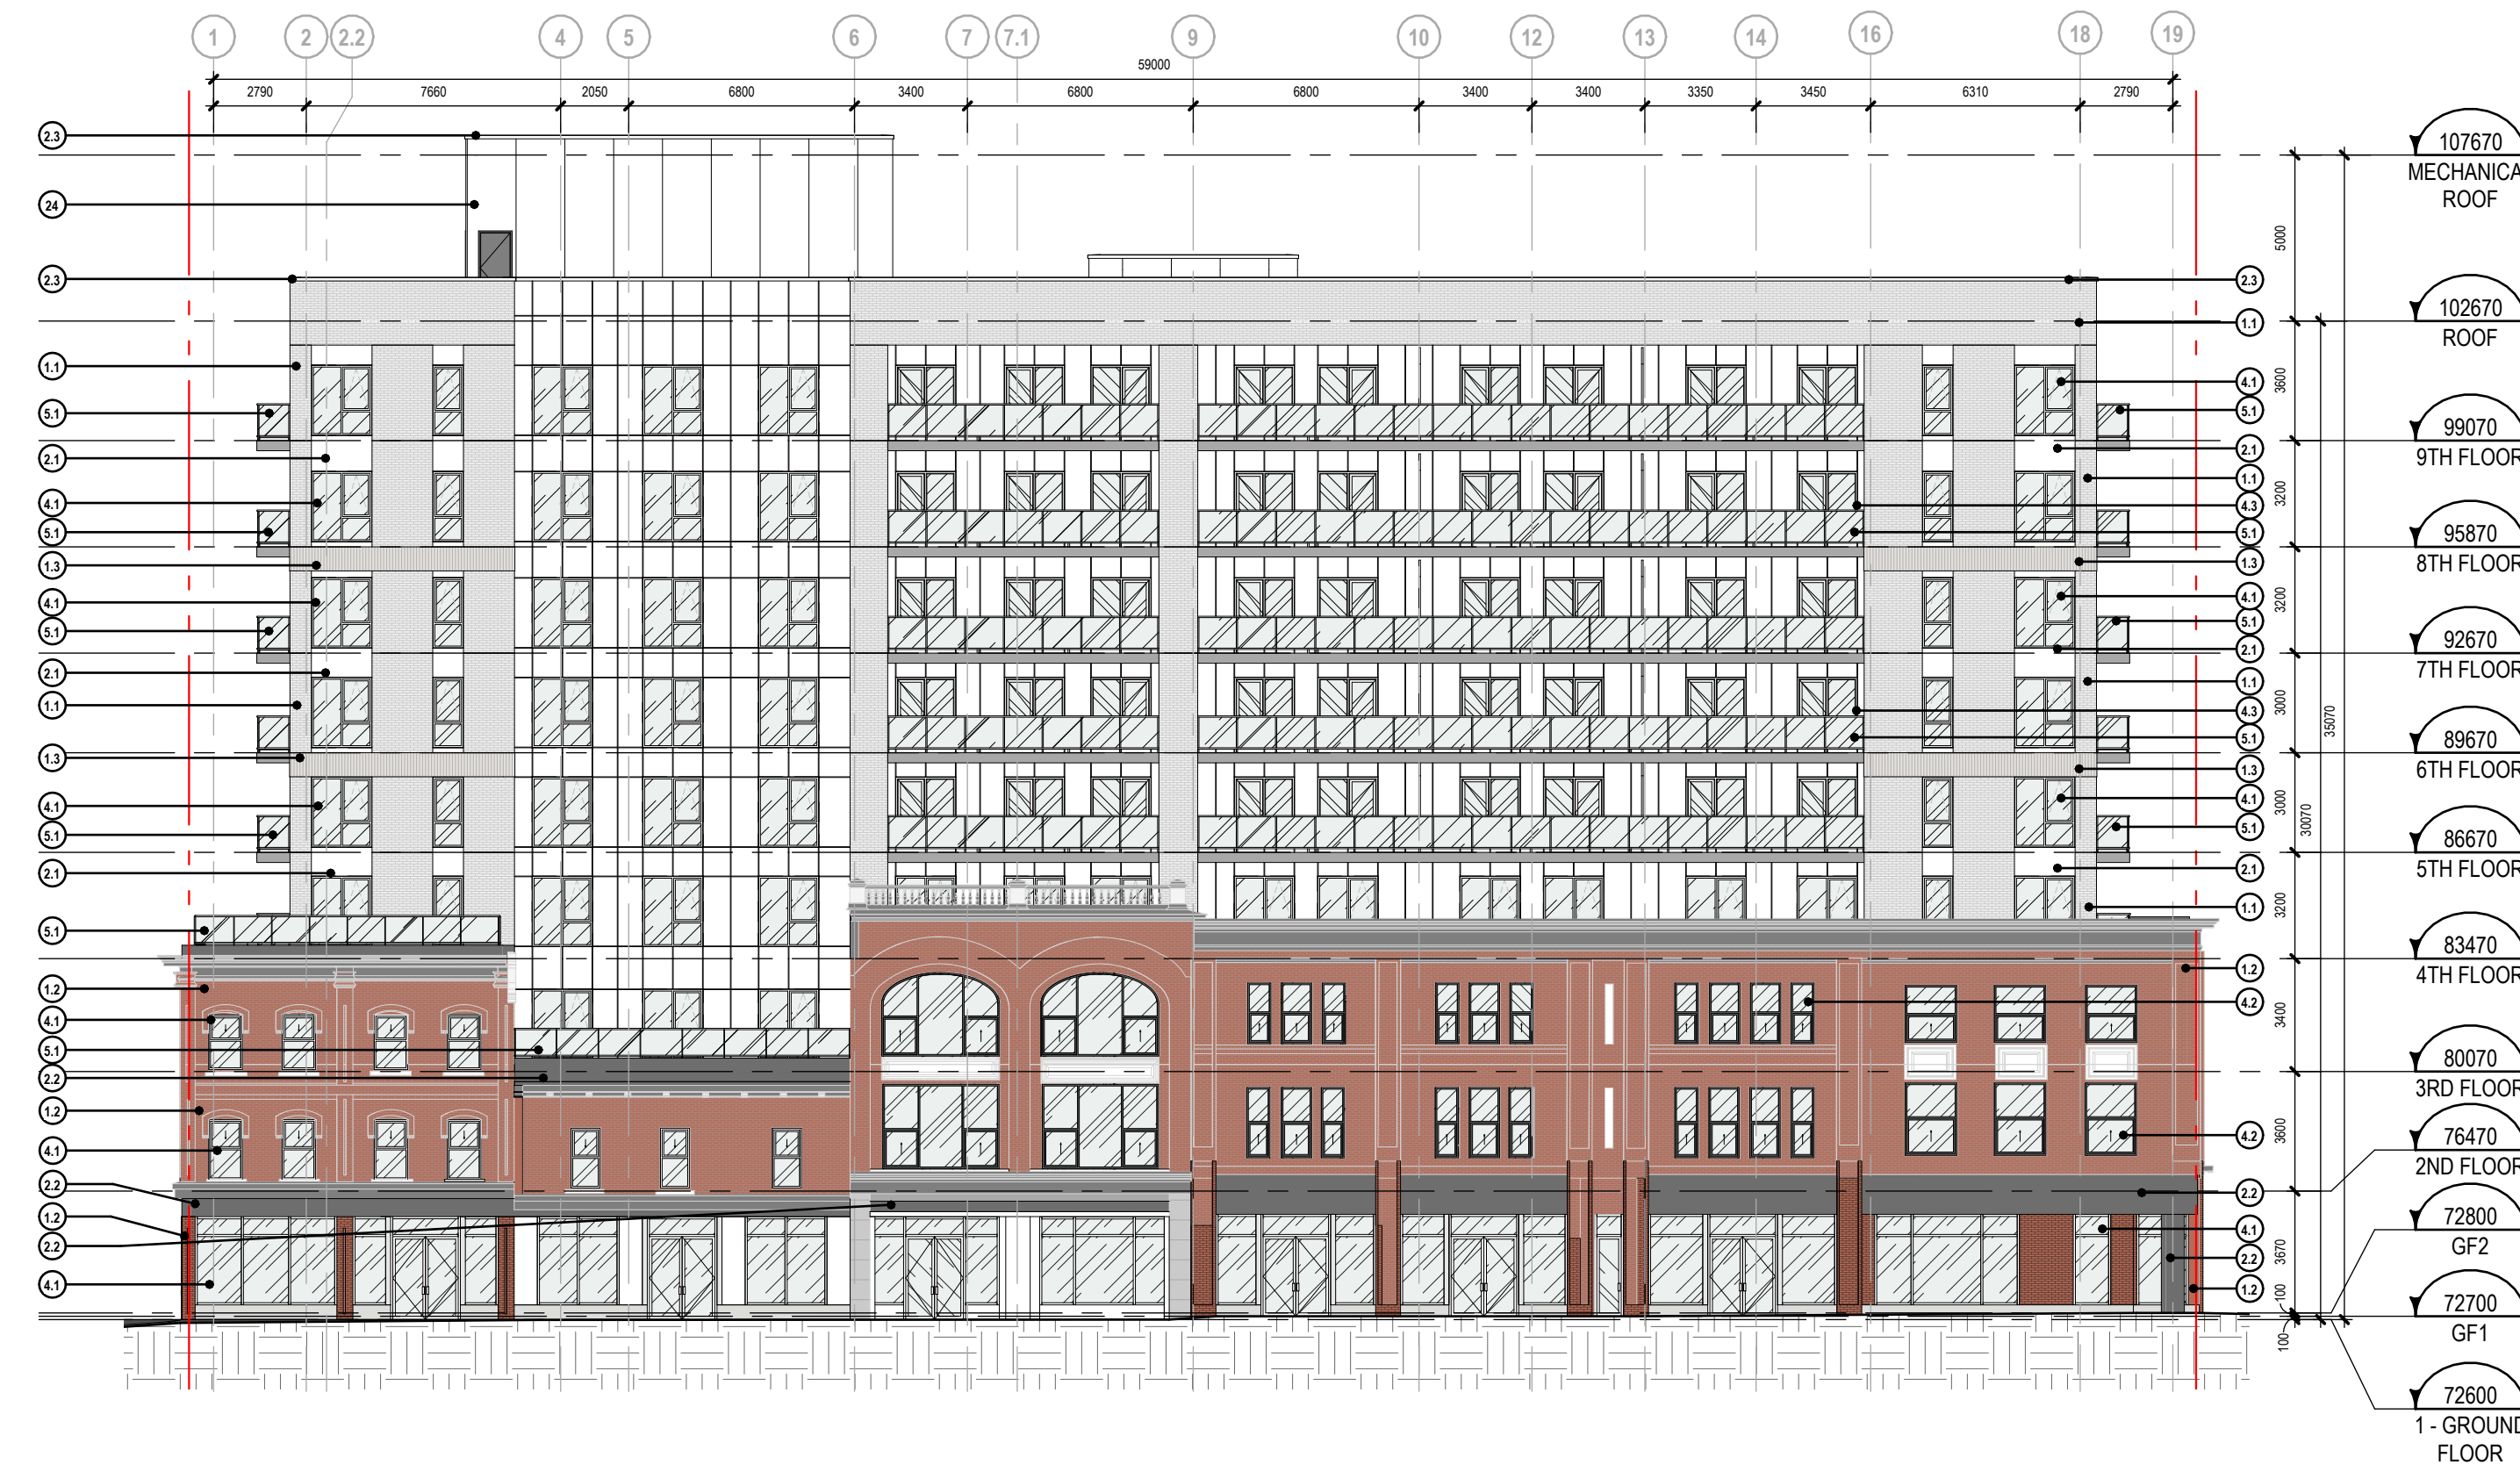

WEST ELEVATION
1:200
5m 20m

EXTERIOR MATERIALS LEGEND

MASONRY

1.1 MASONRY
FINISH : OFF-WHITE (COLOR CODE TBC)

1.2 EXISTING MASONRY

1.3 MASONRY
FINISH : OFF-WHITE (COLOR CODE TBC)

METAL CLADDING

2.1 PRE-PAINTED ALUMINIUM PANELS
FINISH : OFF-WHITE (COLOR CODE TBC)

2.2 PRE-PAINTED ALUMINIUM PANEL
FINISH : CHARCOAL (COLOR CODE TBC)

2.3 PRE-PAINTED METAL FLASHING
FINISH : OFF-WHITE (COLOR CODE TBC)

2.4 PRE-PAINTED STEEL PANEL
FINISH : OFF-WHITE (COLOR CODE TBC)

WINDOWS, DOORS AND CURTAIN WALLS

4.1 WINDOWS, CURTAIN WALLS AND DOORS : PRE-PAINTED ALUMINIUM & CLEAR TEMPERED GLASS
FINISH : OFF-WHITE (COLOR CODE TBC)

4.2 WINDOWS, CURTAIN WALLS AND DOORS : PRE-PAINTED ALUMINIUM & CLEAR TEMPERED GLASS
FINISH : CHARCOAL (COLOR CODE TBC)

4.3 DOOR : PAINTED STEEL
FINISH : OFF-WHITE (COLOR CODE TBC)

RAILINGS AND SCREENS

5.1 ANODIZED ALUMINIUM FRAME & NATURAL CLEAR GLASS
FINISH : OFF-WHITE (COLOR CODE TBC)

5.2 ANODIZED ALUMINIUM FRAME & PATTERNED GLASS
FINISH : OFF-WHITE (COLOR CODE TBC)

NOTES GÉNÉRALES - General Notes

1. Ces documents d'architecture sont la propriété exclusive de NEUF architect(e)s et ne pourront être utilisés, reproduits ou copiés sans autorisation écrite préalable. / These architectural documents are the exclusive property of NEUF architect(e)s and cannot be used, copied or reproduced without written pre-authorization.

2. Les dimensions apparaissant aux documents doivent être vérifiées par l'entrepreneur avant le début des travaux. / All dimensions which appear on the documents must be verified by the contractor before to start the work.

3. Veuillez aviser l'architecte de toute divergence entre ces documents et ceux des autres professionnels. / The architect must be notified of all errors, omissions and discrepancies between these documents and those of the others professionals.

4. Les dimensions sur ces documents doivent être lues et non mesurées. / The dimensions on these documents must be read and not measured.

STRUCTURE: Structure
D+M Structural inc.
333 Preston St. Suite 110, Ottawa, ON K1P 2H7
T 613 651 9490

LANDSCAPE ARCHITECT: Architecture de Paysage
Fotenn Planning + Design
396 Cooper St Suite 300, Ottawa, ON K2P 2H7
T 613 730 5709


CIVIL: Civil
EXP
2650 Queenview Dr Suite 100
T 613 688 1659

MECHANICAL/ELECTRICAL: Mécanique/Électrique
Jain Sustainability Consultants
7455 Carleton Place, Unit 100, Ottawa, ON K2H 8P6
T 905 285 9900

URBAN PLANNER: Urbaniste
Fotenn Planning + Design
396 Cooper St Suite 300, Ottawa, ON K2P 2H7
T 613 730 5709

ARCHITECT: Architectes
NEUF architect(e)s
630, boul. René-Lévesque O. 2^e étage, Montréal QC H2B 1S6
T 514 847 1117 NEUFarchitectes.com

SCEAU / Seal

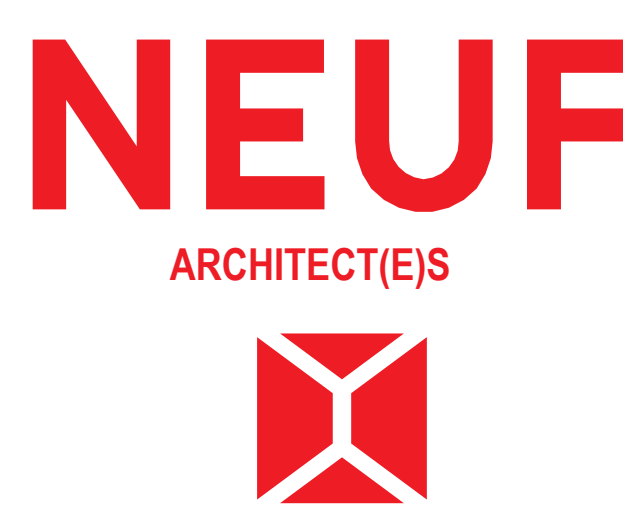

CLIENT: Client

SMART LIVING PROPERTIES
228 Artyle Avenue, Ottawa, Ontario K2P 1B9

OUVRAGE: Project
211-231 BANK

EMPLACEMENT: Location NO PROJET No. 13369
211-231 BANK STREET, OTTAWA

NO	REVISION	DATE (aaaa mm jj)
1	SPC	2024.09.26

DESSINÉ PAR: Drawn by S.W. **VERIFIÉ PAR: Checked by** M.M., H.G.
DATE: (aaaa mm jj) 2024.09.26 **ECHELLE: Scale** As
TITRE DU DESSIN: Drawing Title indicated

SOUTH & WEST ELEVATIONS

REVISION: Revision NO. DESSIN: Dwg Number
1 **SPC-08**



SOUTH ELEVATION
1:200
5m 20m

FILE NUMBERS: D02-02-22-0127 D07-12-22-0188
PLAN NUMBER: 18910