

1 PROPOSED FRONT ELEVATION
A-03 SCALE 3/16"=1'-0"

NOTES (CONSTRUCTION)

THE CONTRACTOR OR THE PERSON EXECUTING THE PLANS MUST ENSURE THE STABILITY OF THE EXISTING STRUCTURE FOR THE DURATION OF THE WORK AND HAS THE OBLIGATION TO REPAIR OR REPLACE ALL THE EXISTING SURFACES AFFECTED BY THE DEMOLITION, IF NECESSARY:

THE TECHNOLOGIST DENY ALL RESPONSIBILITY FOR ANY CONSTRUCTION FAULT AND / OR MATERIALS PROBLEMS CONCERNING THE WORKS SPECIFIED IN THE PLANS:

PERIODICALLY AND AT THE END OF THE WORK, ALL SCRAPS MUST BE CLEANED FROM THE PREMISES. THE WORK ZONE MUST BE KEPT IN CLEAN CONDITIONS, TO THE SATISFACTION OF THE CLIENT:

PROVIDE AND FORESEE ALL DRILLING AND CUTTING REQUIRED FOR THE WORK AND REPAIR ALL DAMAGED SURFACES DURING THE EXECUTION OF THE WORK:

THE CONTRACTOR OR THE PERSON EXECUTING THE PLANS SHALL BE RESPONSIBLE FOR THE EXECUTION OF ANY WORK NOT DESCRIBED ON THE PLANS BUT NECESSARY FOR THE REALIZATION OF THE PROJECT ACCORDING TO THE RULE BOOK:

REPAIR / BOND OR REPLACE ANY EXISTING ELEMENTS AFFECTED BY THE WORK: REPAIR AND PREPARE ADEQUATELY ALL SURFACES BEFORE EXECUTING THE FINISHING WORK:

FURNISH AND INSTALL ALL REQUIRED ELEMENTS FOR THE COMPLETE AND PERFECT EXECUTION OF THE PROJECT:

THIS SET SHOULD BE READ AS A FULL DOCUMENT AND NOTES AND ILLUSTRATIONS INCLUDED HEREIN ARE MEANT TO ILLUSTRATE INTENT AND MAY VARY DEPENDING ON EXISTING SITE CONDITIONS, BUILDING MATERIALS, AND BUILDING METHODOLOGY AS PER OBC DIV.C 3.2.5.1.(1)(c).

5	NOTES	31-03-2022
4	NOTES	14-02-2022
3	GRADE	31-01-2022
2	GENERAL REVISION	26-07-2021
1	ROOF DECK	20-04-2021
REVISION		DATES:

FOR TENDER	20-04-2021
PRELIMINARY	
SUBMIT FOR:	DATES:



PROJECT:

PRIVATE RESIDENCE

50 GILMOUR STREET
OTTAWA (ONTARIO)

TITLE:

PROPOSED FRONT ELEVATION

DRAWN BY:
SYLVIE TASSÉ

SCALE:
3/16"=1'-0"

DATE:
17-05-2021

DRAWING NO.:
A-03


PROJECT NO.:
05-821

REVISION:
A

Certificate of Adjustment

APR 06 2022

City of Ottawa

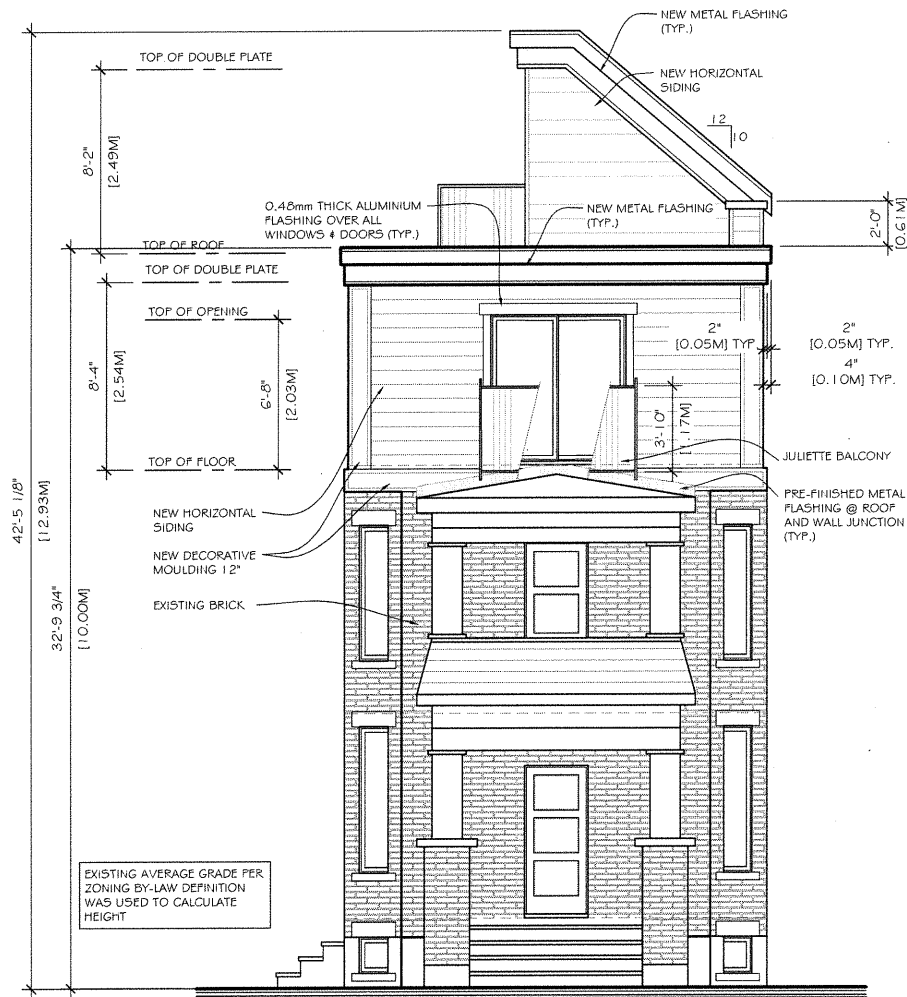

1 PROPOSED RIGHT ELEVATION
A-04 SCALE 3/16" = 1'-0"

Committee of Adjustment
APR 06 2022
City of Ottawa

THIS SET SHOULD BE READ AS A FULL DOCUMENT AND NOTES AND ILLUSTRATIONS INCLUDED HEREIN ARE MEANT TO ILLUSTRATE INTENT AND MAY VARY DEPENDING ON EXISTING SITE CONDITIONS, BUILDING MATERIALS, AND BUILDING METHODOLOGY AS PER OBC DIV.C 3.2.5.1.(1)(c).

5	NOTES	31-03-2022
4	NOTES	14-02-2022
3	GRADE	31-01-2022
2	GENERAL REVISION	28-07-2021
1	ROOF DECK	20-04-2021
REVISION		DATE:
FOR TENDER		20-04-2021
PRELIMINARY		
SUBMIT FOR:		DATE:



PROJECT:

PRIVATE RESIDENCE

50 GILMOUR STREET
OTTAWA (ONTARIO)

TITLE:

PROPOSED RIGHT ELEVATION

DRAWN BY:
SYLVIE TASSÉ


SCALE:
3/16" = 1'-0"

DATE:
20-04-2021


DRAWING NO.
A-04

PROJECT NO:
05-821

REVISION:
A

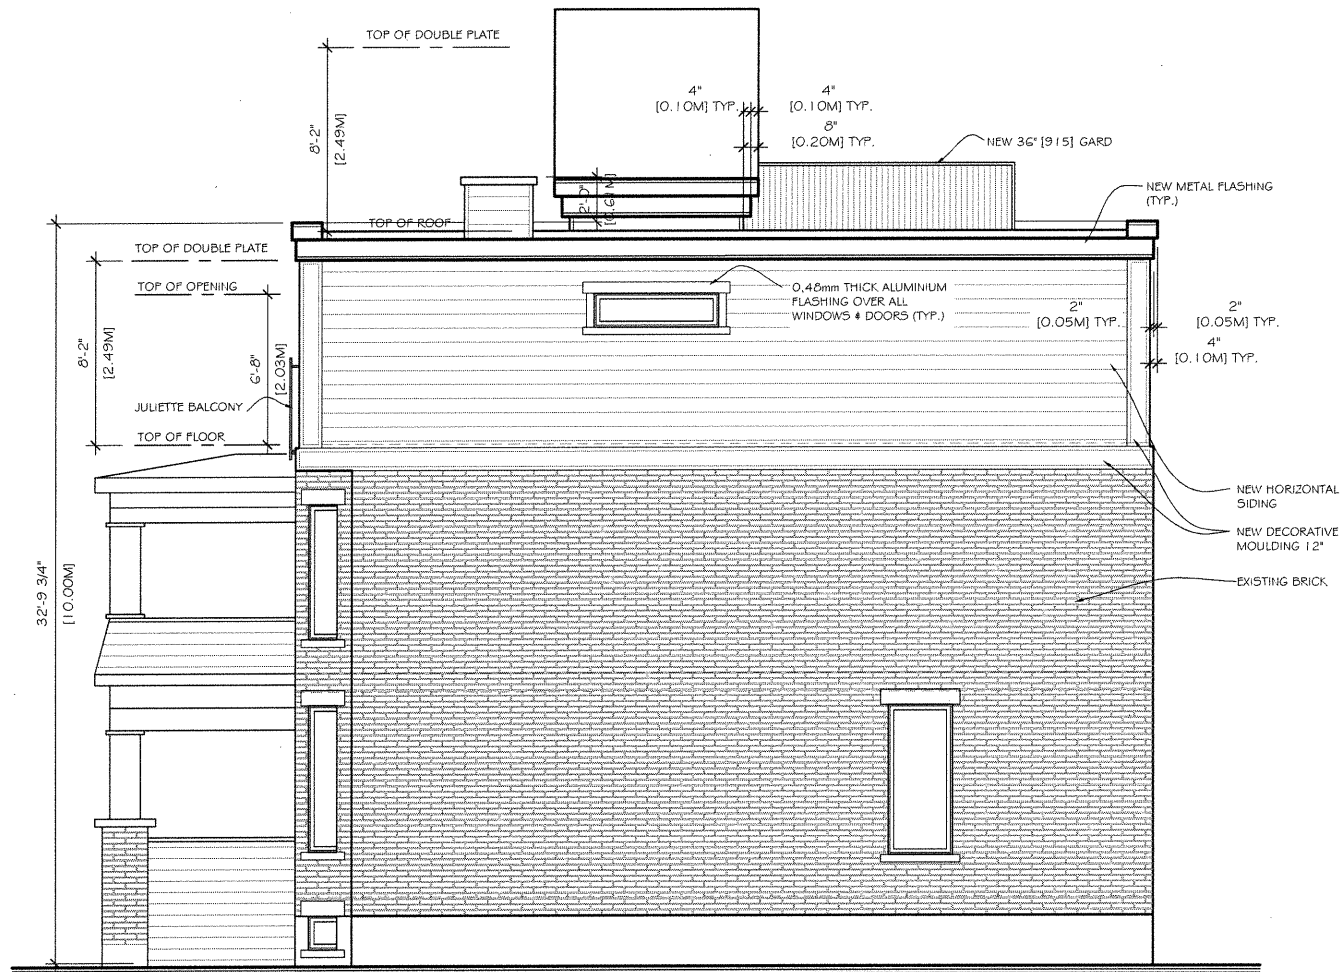

THIS SET SHOULD BE READ AS A FULL DOCUMENT AND NOTES AND ILLUSTRATIONS INCLUDED HEREIN ARE MEANT TO ILLUSTRATE INTENT AND MAY VARY DEPENDING ON EXISTING SITE CONDITIONS, BUILDING MATERIALS, AND BUILDING METHODOLOGY AS PER OBC DIV.C 3.2.5.1.(1)(c).

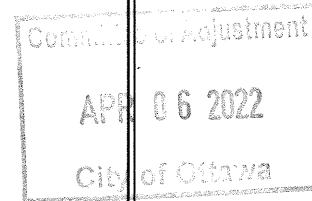

5	NOTES	31-03-2022
4	NOTES	14-02-2022
	ROOF DECK	20-04-2021
	REVISION	DATES:
	FOR TENDER	20-04-2021
	PRELIMINARY	
	SUBMIT FOR:	DATES:



PROJECT: PRIVATE RESIDENCE

50 GILMOUR STREET
OTTAWA (ONTARIO)

TITLE: PROPOSED REAR ELEVATION

DRAWN BY: SYLVIE TASSÉ


SCALE: 3/16"=1'-0"

DATE: 20-04-2021

DRAWING NO. A-05

PROJECT NO: 05-021

REVISION:

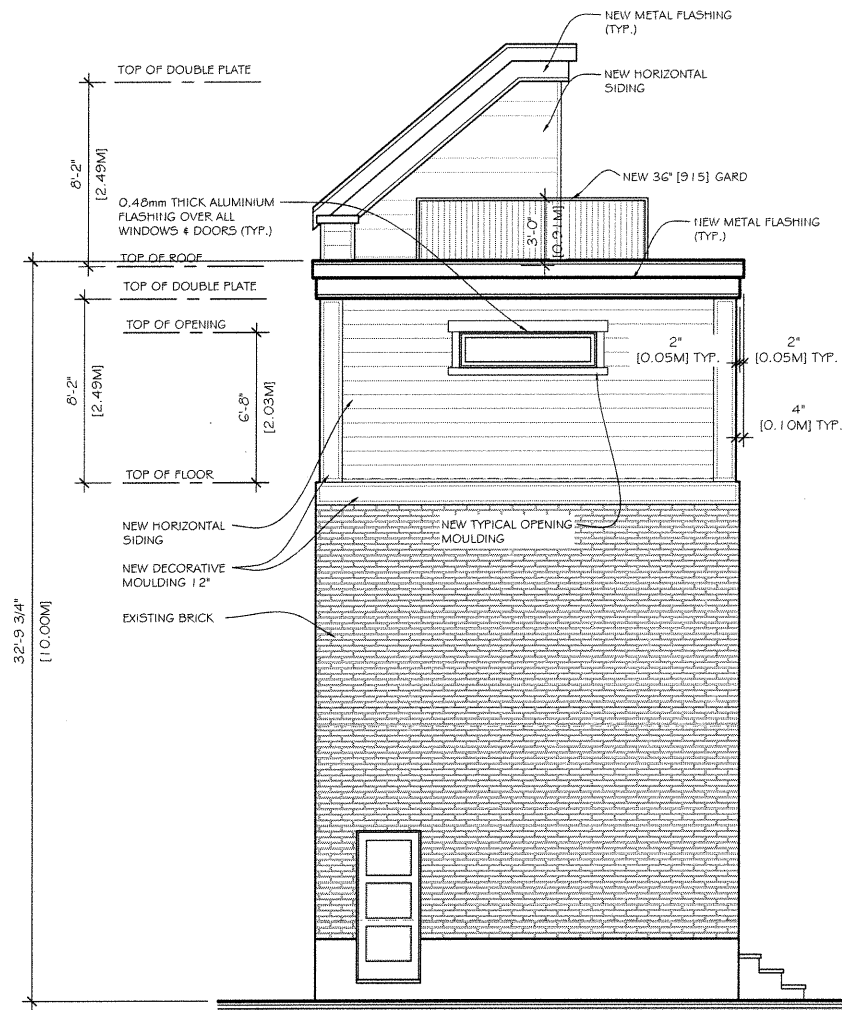

1 PROPOSED LEFT ELEVATION
A-06 SCALE 3/16\" = 1'-0"

THIS SET SHOULD BE READ AS A FULL DOCUMENT AND NOTES AND ILLUSTRATIONS INCLUDED HEREIN ARE MEANT TO ILLUSTRATE INTENT AND MAY VARY DEPENDING ON EXISTING SITE CONDITIONS. BUILDING MATERIALS, AND BUILDING METHODOLOGY AS PER OBC DIV.C 3.2.5.1.(1)(c).

5	NOTES	31-03-2022
4	NOTES	14-02-2022
	ROOF DECK	20-04-2021
	REVISION	DATE:
	FOR TENDER	20-04-2021
	PRELIMINARY	
	SUBMIT FOR:	DATE:



PROJECT: PRIVATE RESIDENCE

50 GILMOUR STREET
OTTAWA (ONTARIO)
TITLE:

PROPOSED LEFT ELEVATION

DRAWN BY:
SYLVIE TASSÉ
SCALE:
3/16\" = 1'-0"
DATE:
20-04-2021
DRAWING NO.
A-06

PROJECT NO:
05-021
REVISION:
A

