

City of Ottawa | Ville d'Ottawa
Comité de dérogation

MAX ALLOWABLE UPO = 100%

ENG. STAMP

[illegible]

01	ISSURED FOR PERMIT	13/06/2022
NO.	DESCRIPTION	DD/MM/YYYY

CLIENT

PROJECT

860 BAYVIEW


DRAWING TITLE

FRONT ELEVATION

DRAWN BY MD	APPLICATION NEW BUILD
SCALE 3/16" = 1'-0"	DATE 13/06/2022

SHEET NO.

A1.6

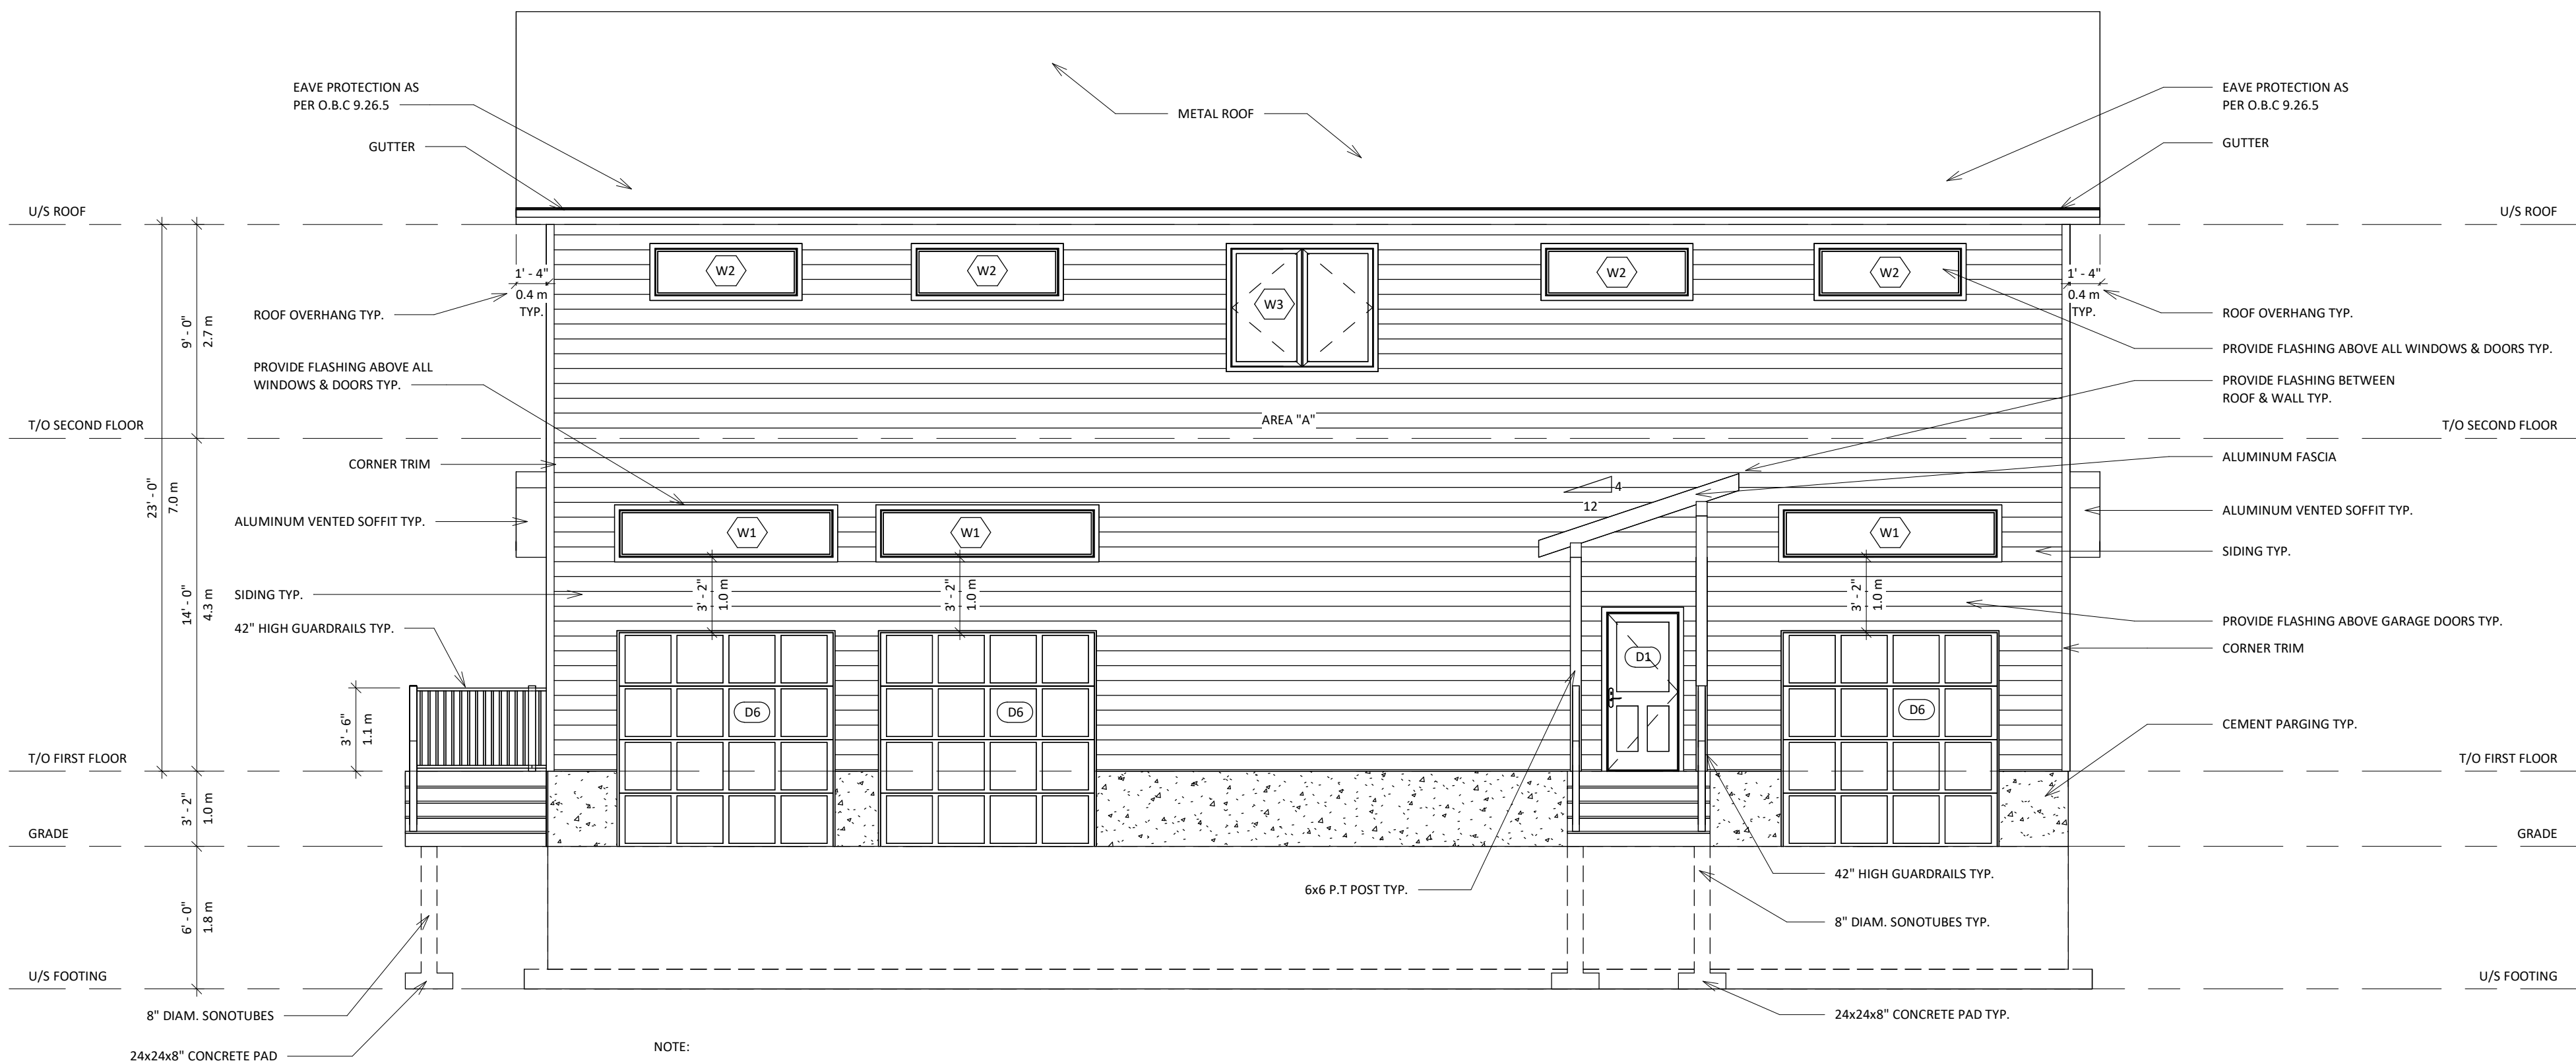

NOTE:

ALL FOOTINGS ARE TO BE PLACED ON SOILS
APPROVED BY GEOTECHNICAL ENGINEER

1

FRONT ELEVATION

$$3/16'' = 1'-0''$$


CLIENT

860 BAYVIEW

BACK ELEVATION

A1.7

MAX ALLOWABLE UPO = 100%

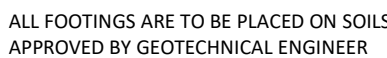
$$3/16'' = 1'-0''$$

— 100 —

MAX ALLOWABLE UPO = 28%

ALL FOOTINGS ARE TO BE PLACED ON SOILS
APPROVED BY GEOTECHNICAL ENGINEER

$$3/16'' = 1'-0''$$

[illegible]CLIENT


860 BAYVIEW

RIGHT ELEVATION

SHEET NO.

A1.9

LIMITING DISTANCE = 14.9 m
MAX ALLOWABLE UPO = 100%

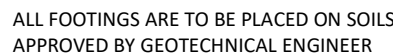

1

RIGHT ELEVATION

$$3/16'' = 1'-0''$$