
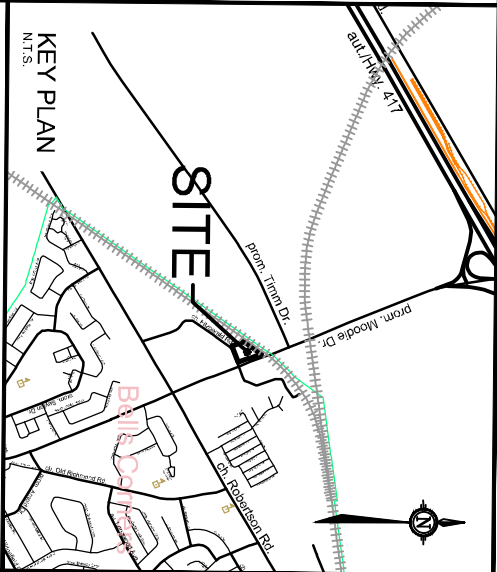


Minor Variance Application:

- a. To permit an awning to project 85% the depth of the corner side yard (5 meters), whereas the Zoning By-law states an awning may project a distance equal to ½ the depth of a corner side yard but not closer than 0.6 metres to a lot line [Table 65, Row 4 b), i)].

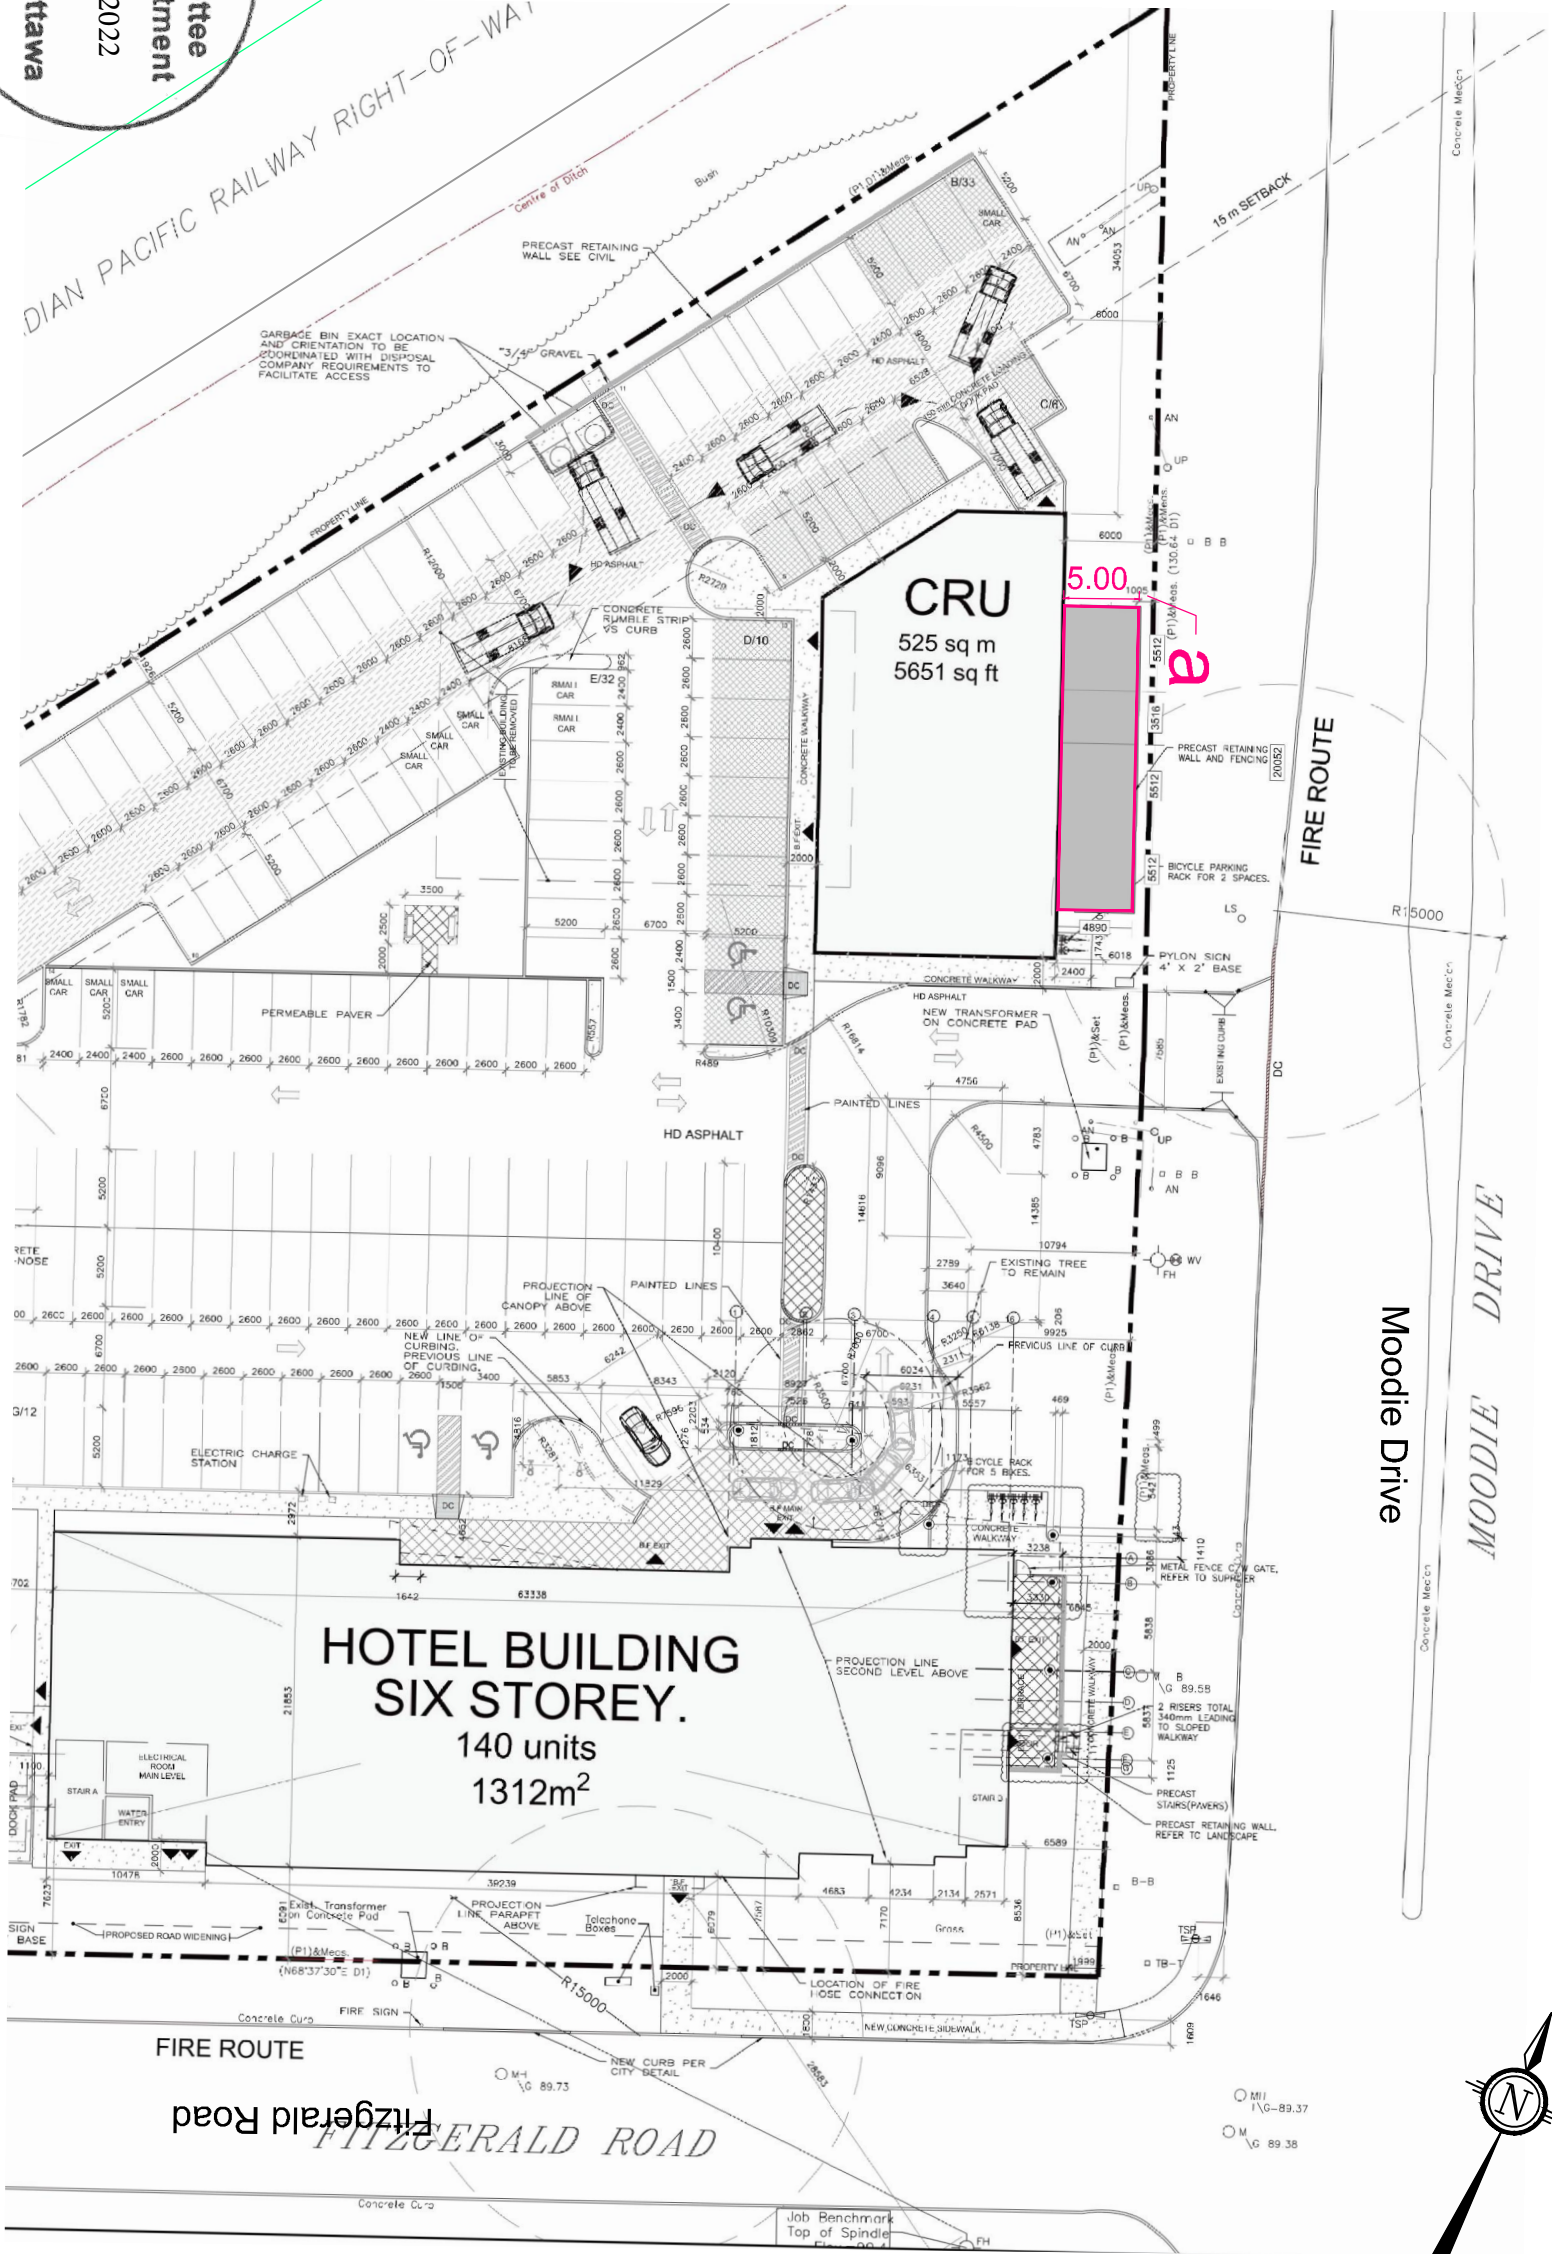

MINOR
VARIANCE
APPLICATION
300 MOODIE DRIVE

PART OF LOT 10
CONCESSION 2 (Ottawa Front)
Geographic Township of Nepean
CITY OF OTTAWA

1 : 500



REVISION		ISSUED	
No.	REVISION	DATE	BY
1	ISSUED FOR MINOR VARIANCE APPLICATION	AUG 5 / 2022	RP

NOVATECH
Engineers, Planners & Landscape Architects
Suite 208, 240 Michael Cowland Drive
Ottawa, Ontario, Canada K2H 7H6
Telephone: (613) 224-8422
Fax: (613) 224-8555
Website: www.novatech-eng.com

PROJECT No.
122127
DRAWING No.
122127-SEV

Committee
of Adjustment
Aug 05, 2022
City of Ottawa