

Committee of Adjustment
AUG 24 2022
City of Ottawa

ELEVATOR SHAFT
ABOVE PARAPET



Materials Legend:

- Existing Brick
- Existing Masonry A
- Existing Masonry B
- New Glazing
- New Infill Panel
- New Prefin. Metal Cladding

A3 CORNERSTONE ECCLES | NORTH ELEVATION

1 : 100 | 12/01/2022

CSV ARCHITECTS

sustainable design • conception écologique

ELEVATOR
SHAFT ABOVE
PARAPET

84.59 T/O ROOF

80.52 T/O 3RD FLR.

76.46 T/O 2ND FLR.

72.4 T/O 1ST FLR.

68.54 T/O LANDING

METAL
RAILING
H: 1.5m

WOOD SCREEN

Materials Legend:


- Existing Brick
- Existing Masonry A
- Existing Masonry B
- New Glazing
- New Infill Panel
- New Prefin. Metal Cladding

A4 CORNERSTONE ECCLES | SOUTH ELEVATION

1 : 100 | 12/01/2022


CSV ARCHITECTS

sustainable design • conception écologique

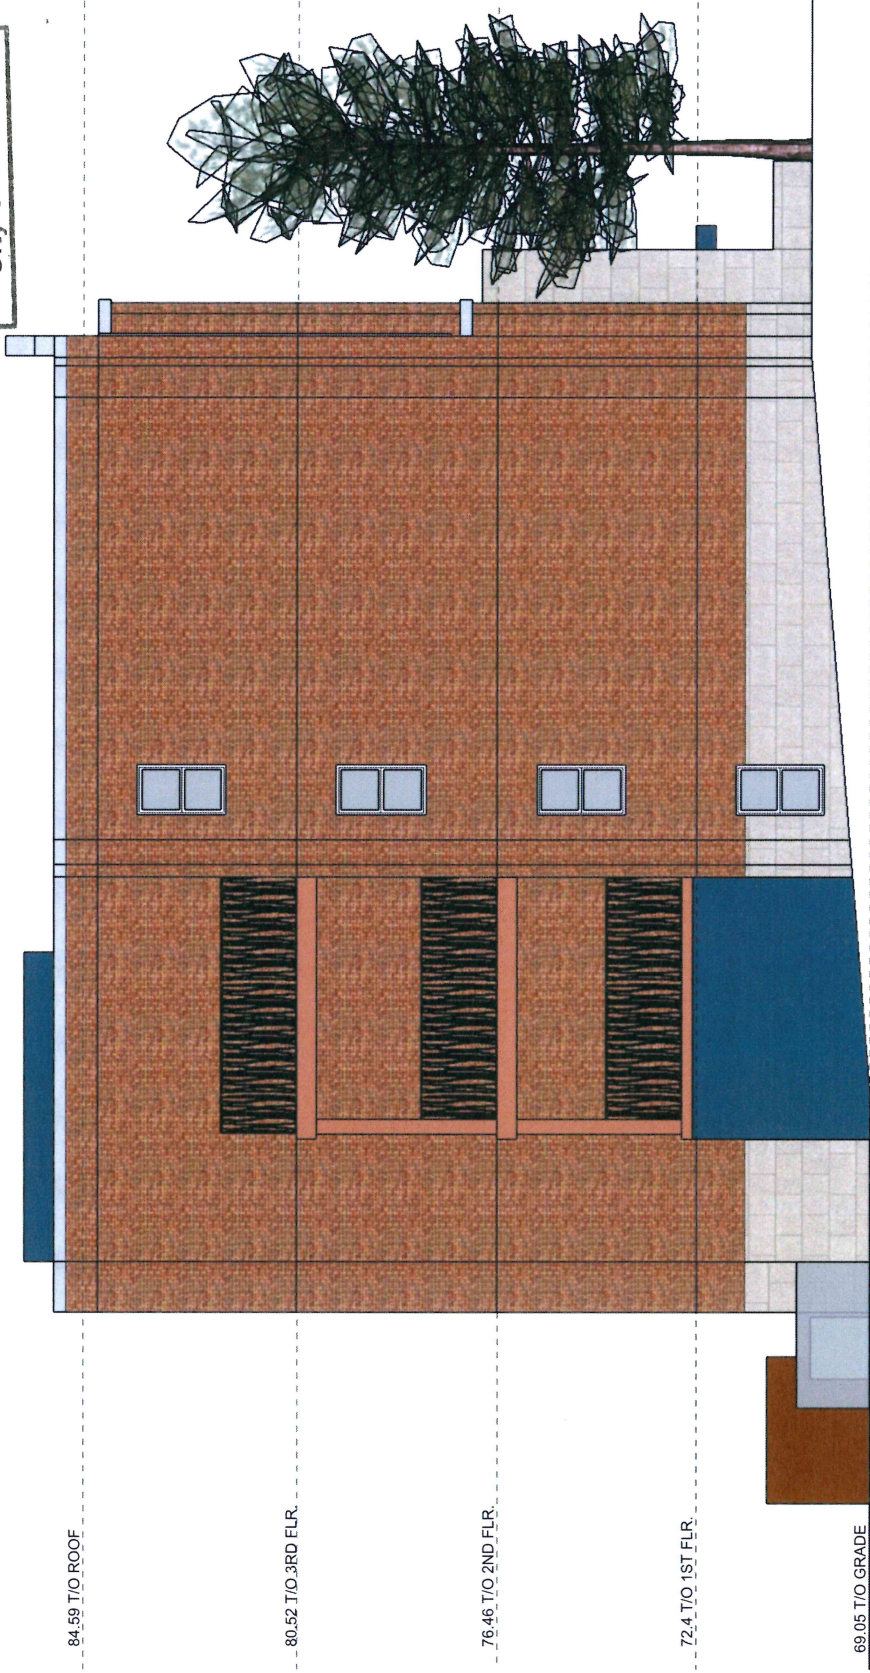

- Materials Legend:
- Existing Brick
 - Existing Masonry A
 - Existing Masonry B
 - New Glazing
 - New Infill Panel
 - New Prefin. Metal Cladding

Committee of Adjustment
AUG 24 2022
City of Ottawa

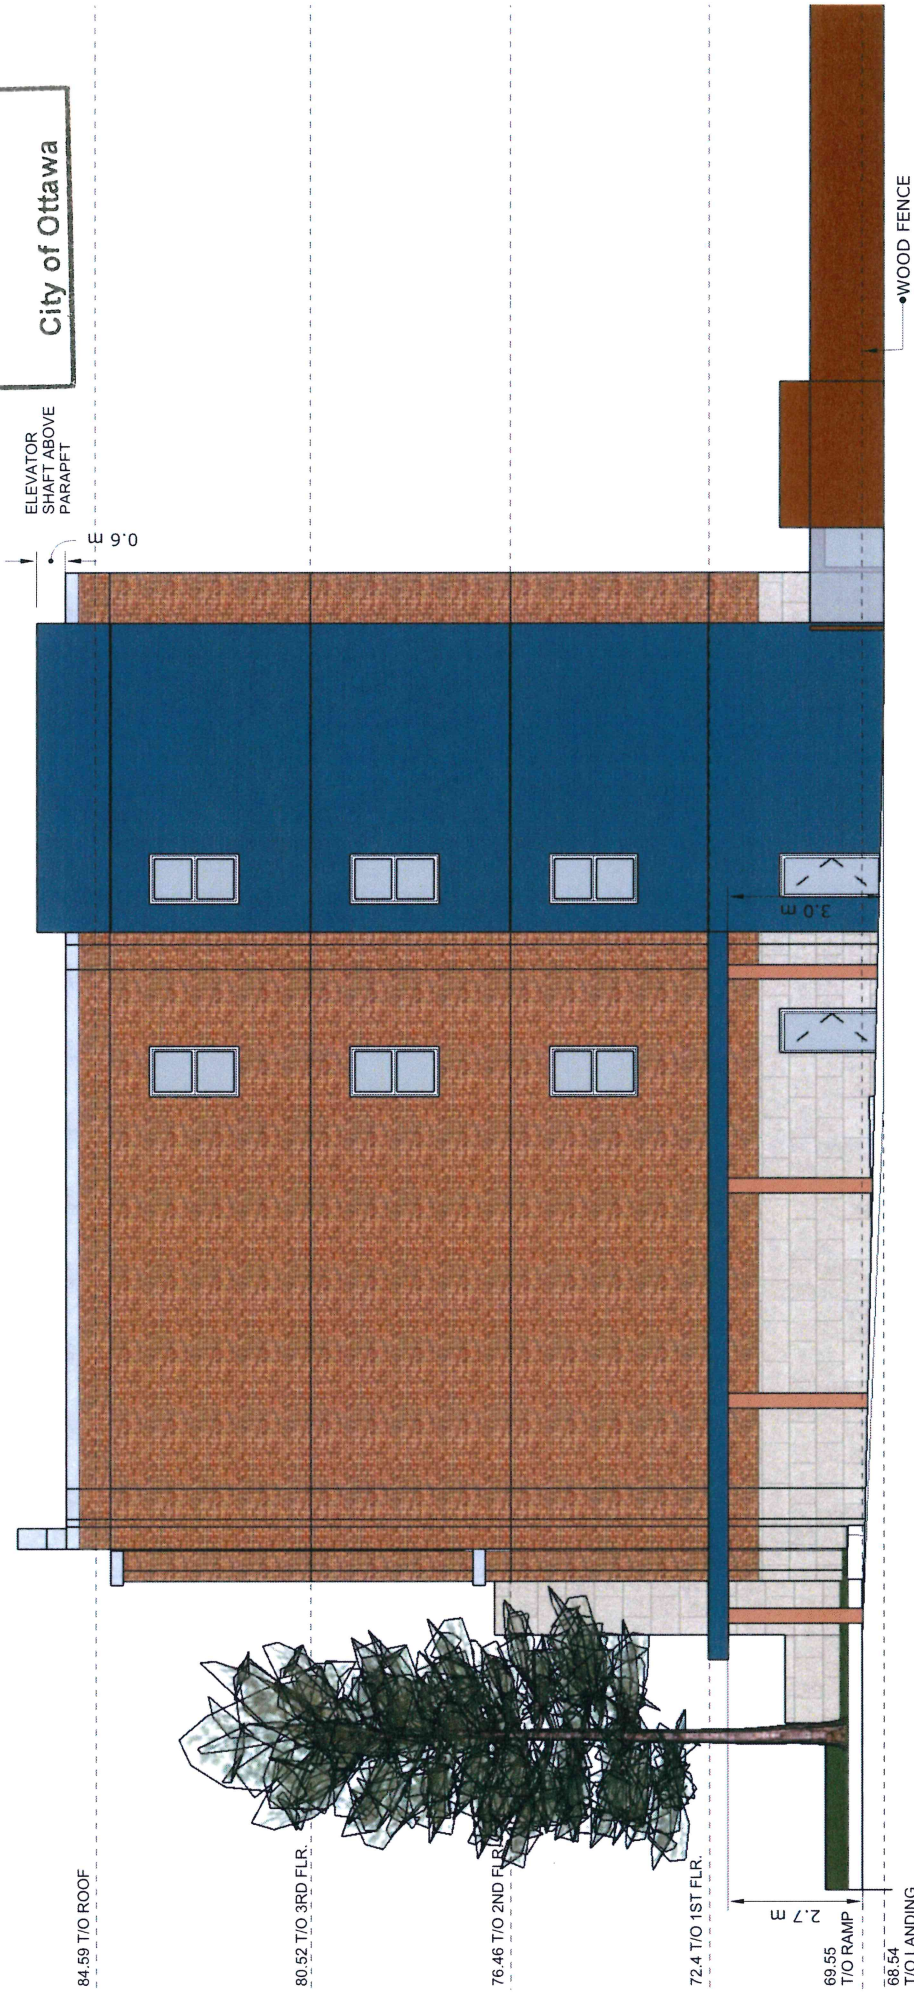

- Materials Legend:
- Existing Brick
 - Existing Masonry A
 - Existing Masonry B
 - New Glazing
 - New Infill Panel
 - New Prefin. Metal Cladding

CSV ARCHITECTS

sustainable design • conception écologique

A6 CORNERSTONE ECCLES | WEST ELEVATION

1 : 100 12/01/2022