




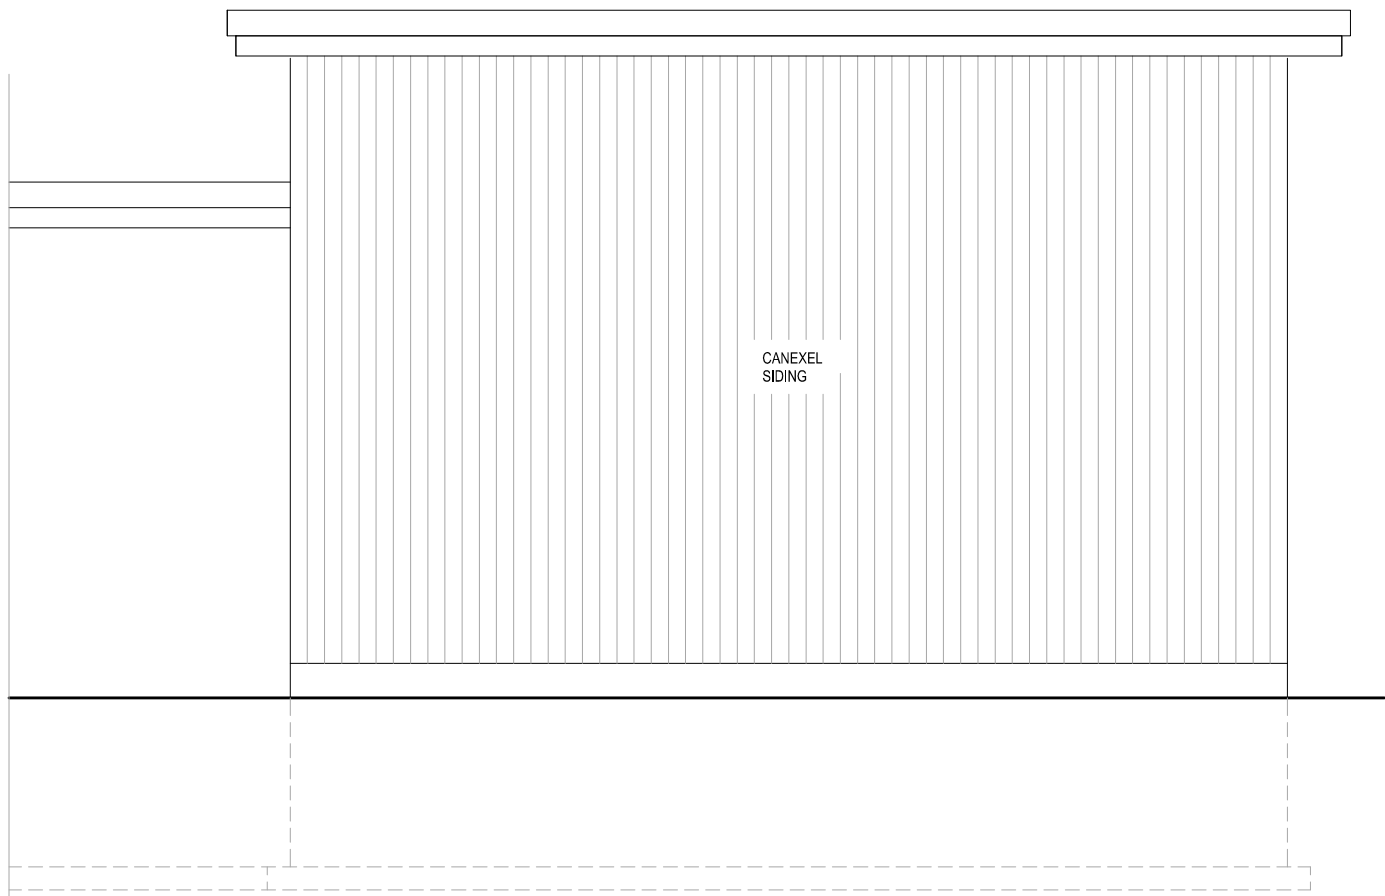


PROPOSED SIDE ELEVATION (SOUTH)

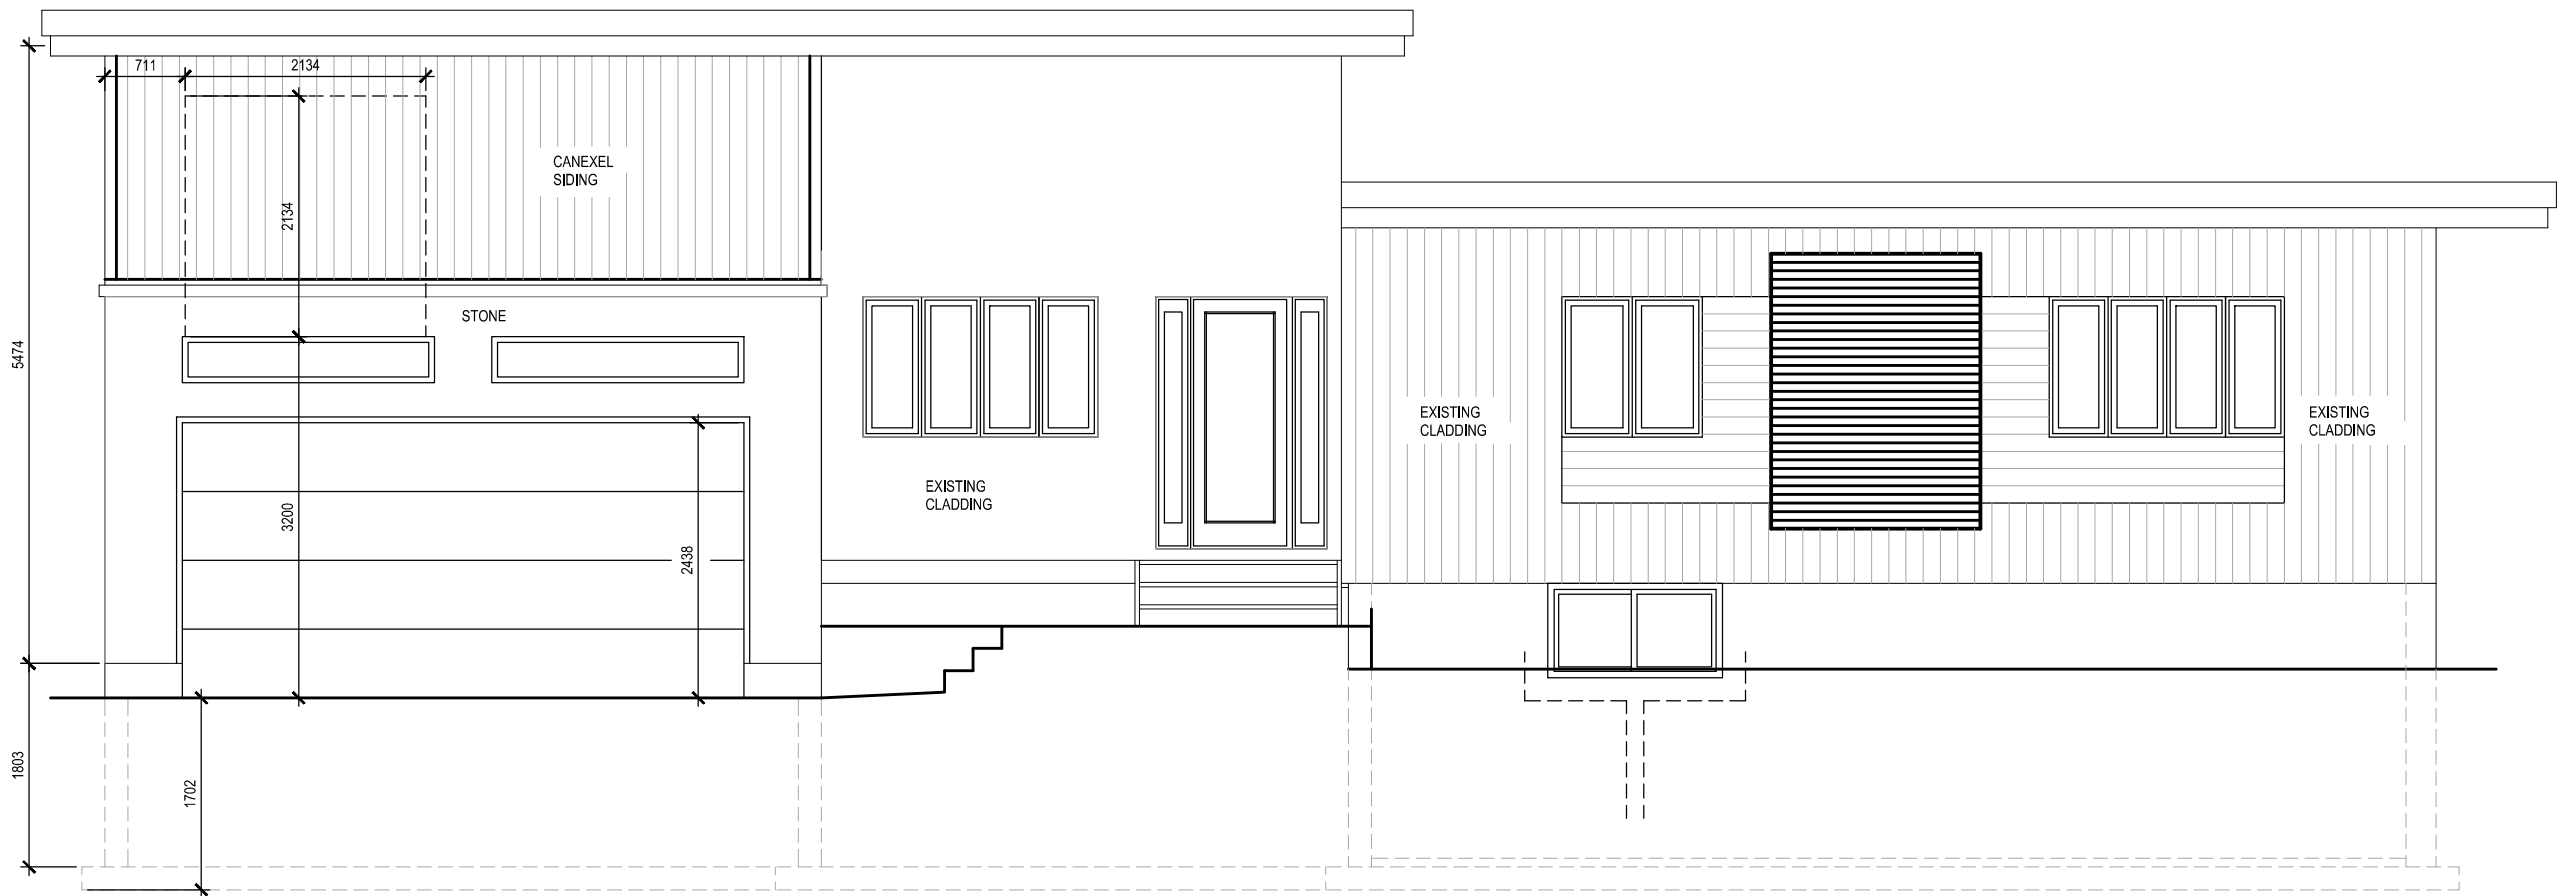

PROPOSED FRONT ELEVATION (EAST)

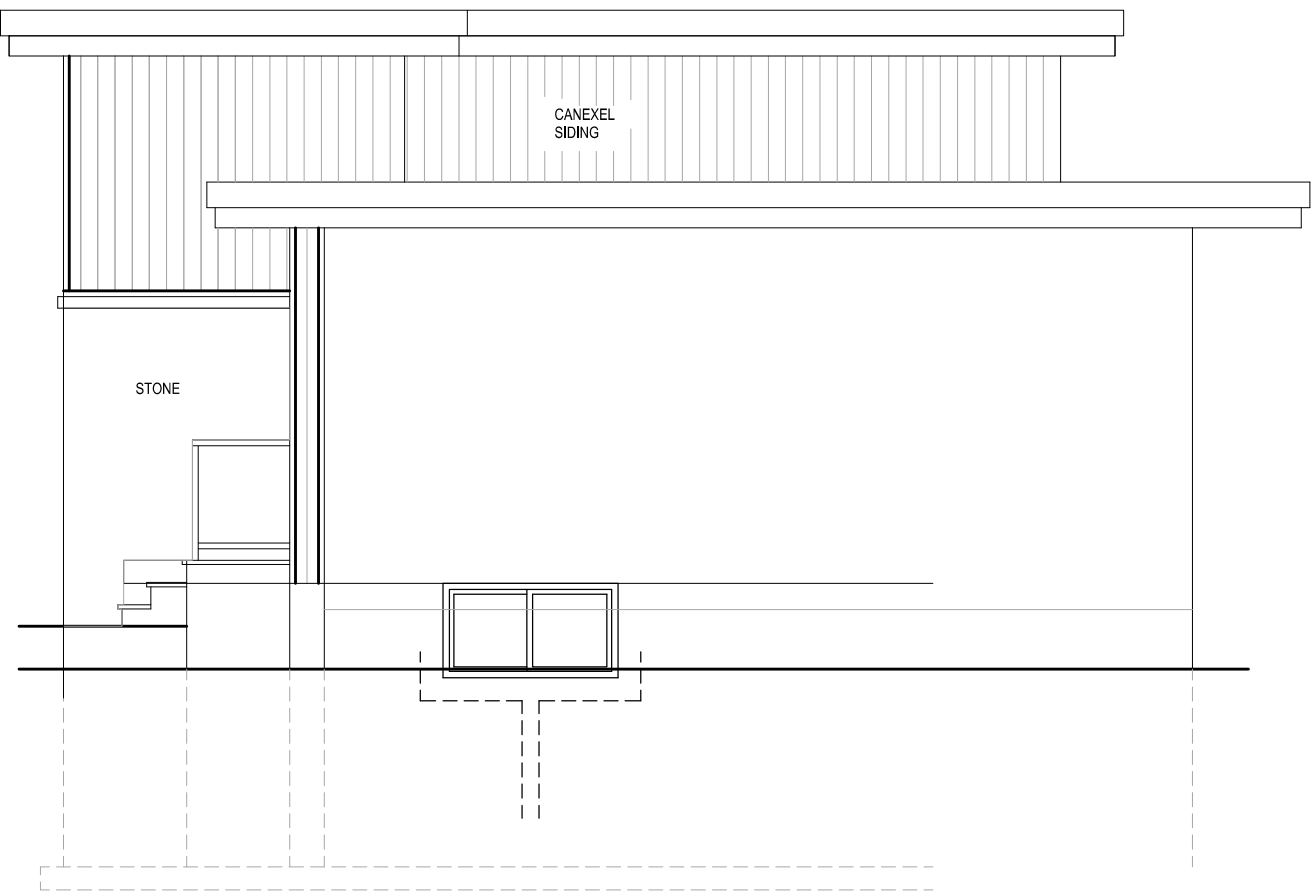

PROPOSED SIDE ELEVATION (NORTH)

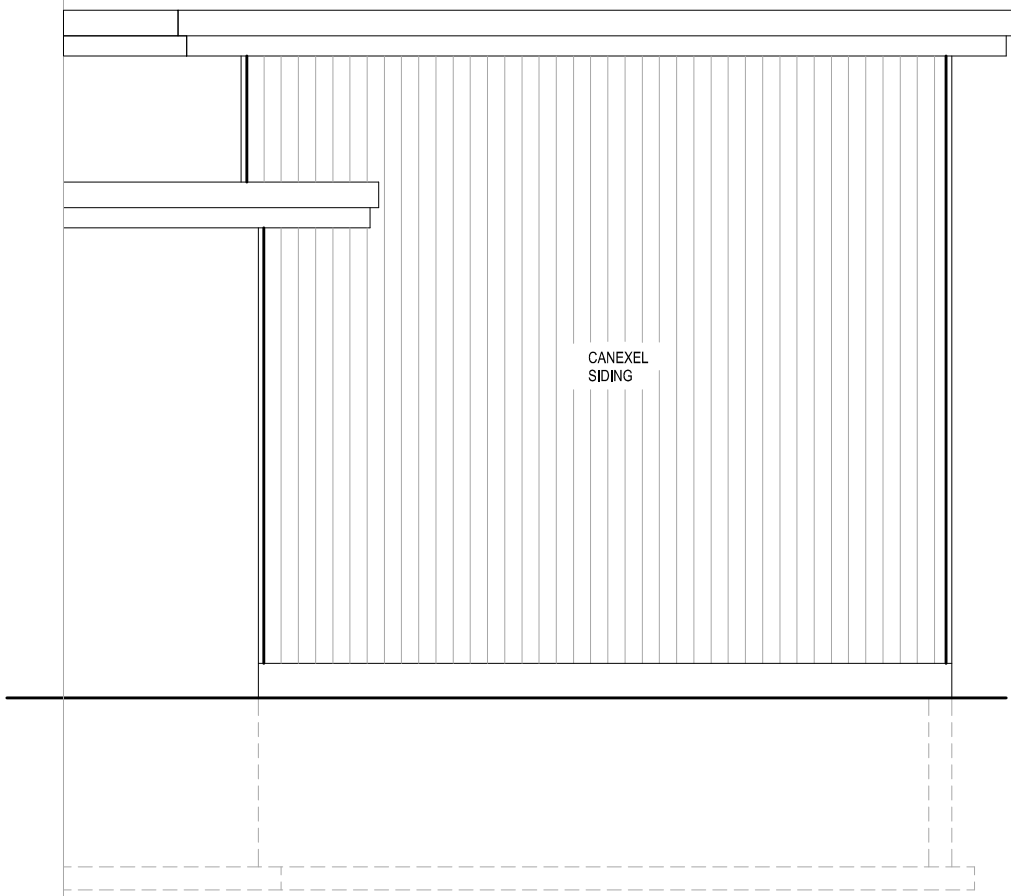

PROPOSED REAR ELEVATION (WEST)

