


DISCLAIMER NOTE:
- DUSTIN DESIGN & DRAFTING COMPANY IS NOT RESPONSIBLE FOR ANY PURCHASES REGARDING THE CONSTRUCTION (FLOOR & ROOF MATERIALS, WINDOWS & DOORS MATERIALS OR ANY OTHER TYPE OF MATERIALS IN ORDER TO BUILD THIS BUILDING).
- NONE OF THESE MATERIALS SHOULD BE PURCHASED UNTIL THE PERMIT PLANS HAS BEEN APPROVED BY THE CITY.
- THE OWNER(S) AND/OR CONTRACTOR(S) IS TAKING FULL RESPONSIBILITY ON THESE PURCHASES AND THE CONSEQUENCES THAT MAY OCCUR OF THESE DECISIONS.

DRAWING: PROPOSED SITE PLAN
SCALE: NTS
DATE: SEPT 29, 2022



PRELIMINARY

2048 DOVERCOURT AVENUE

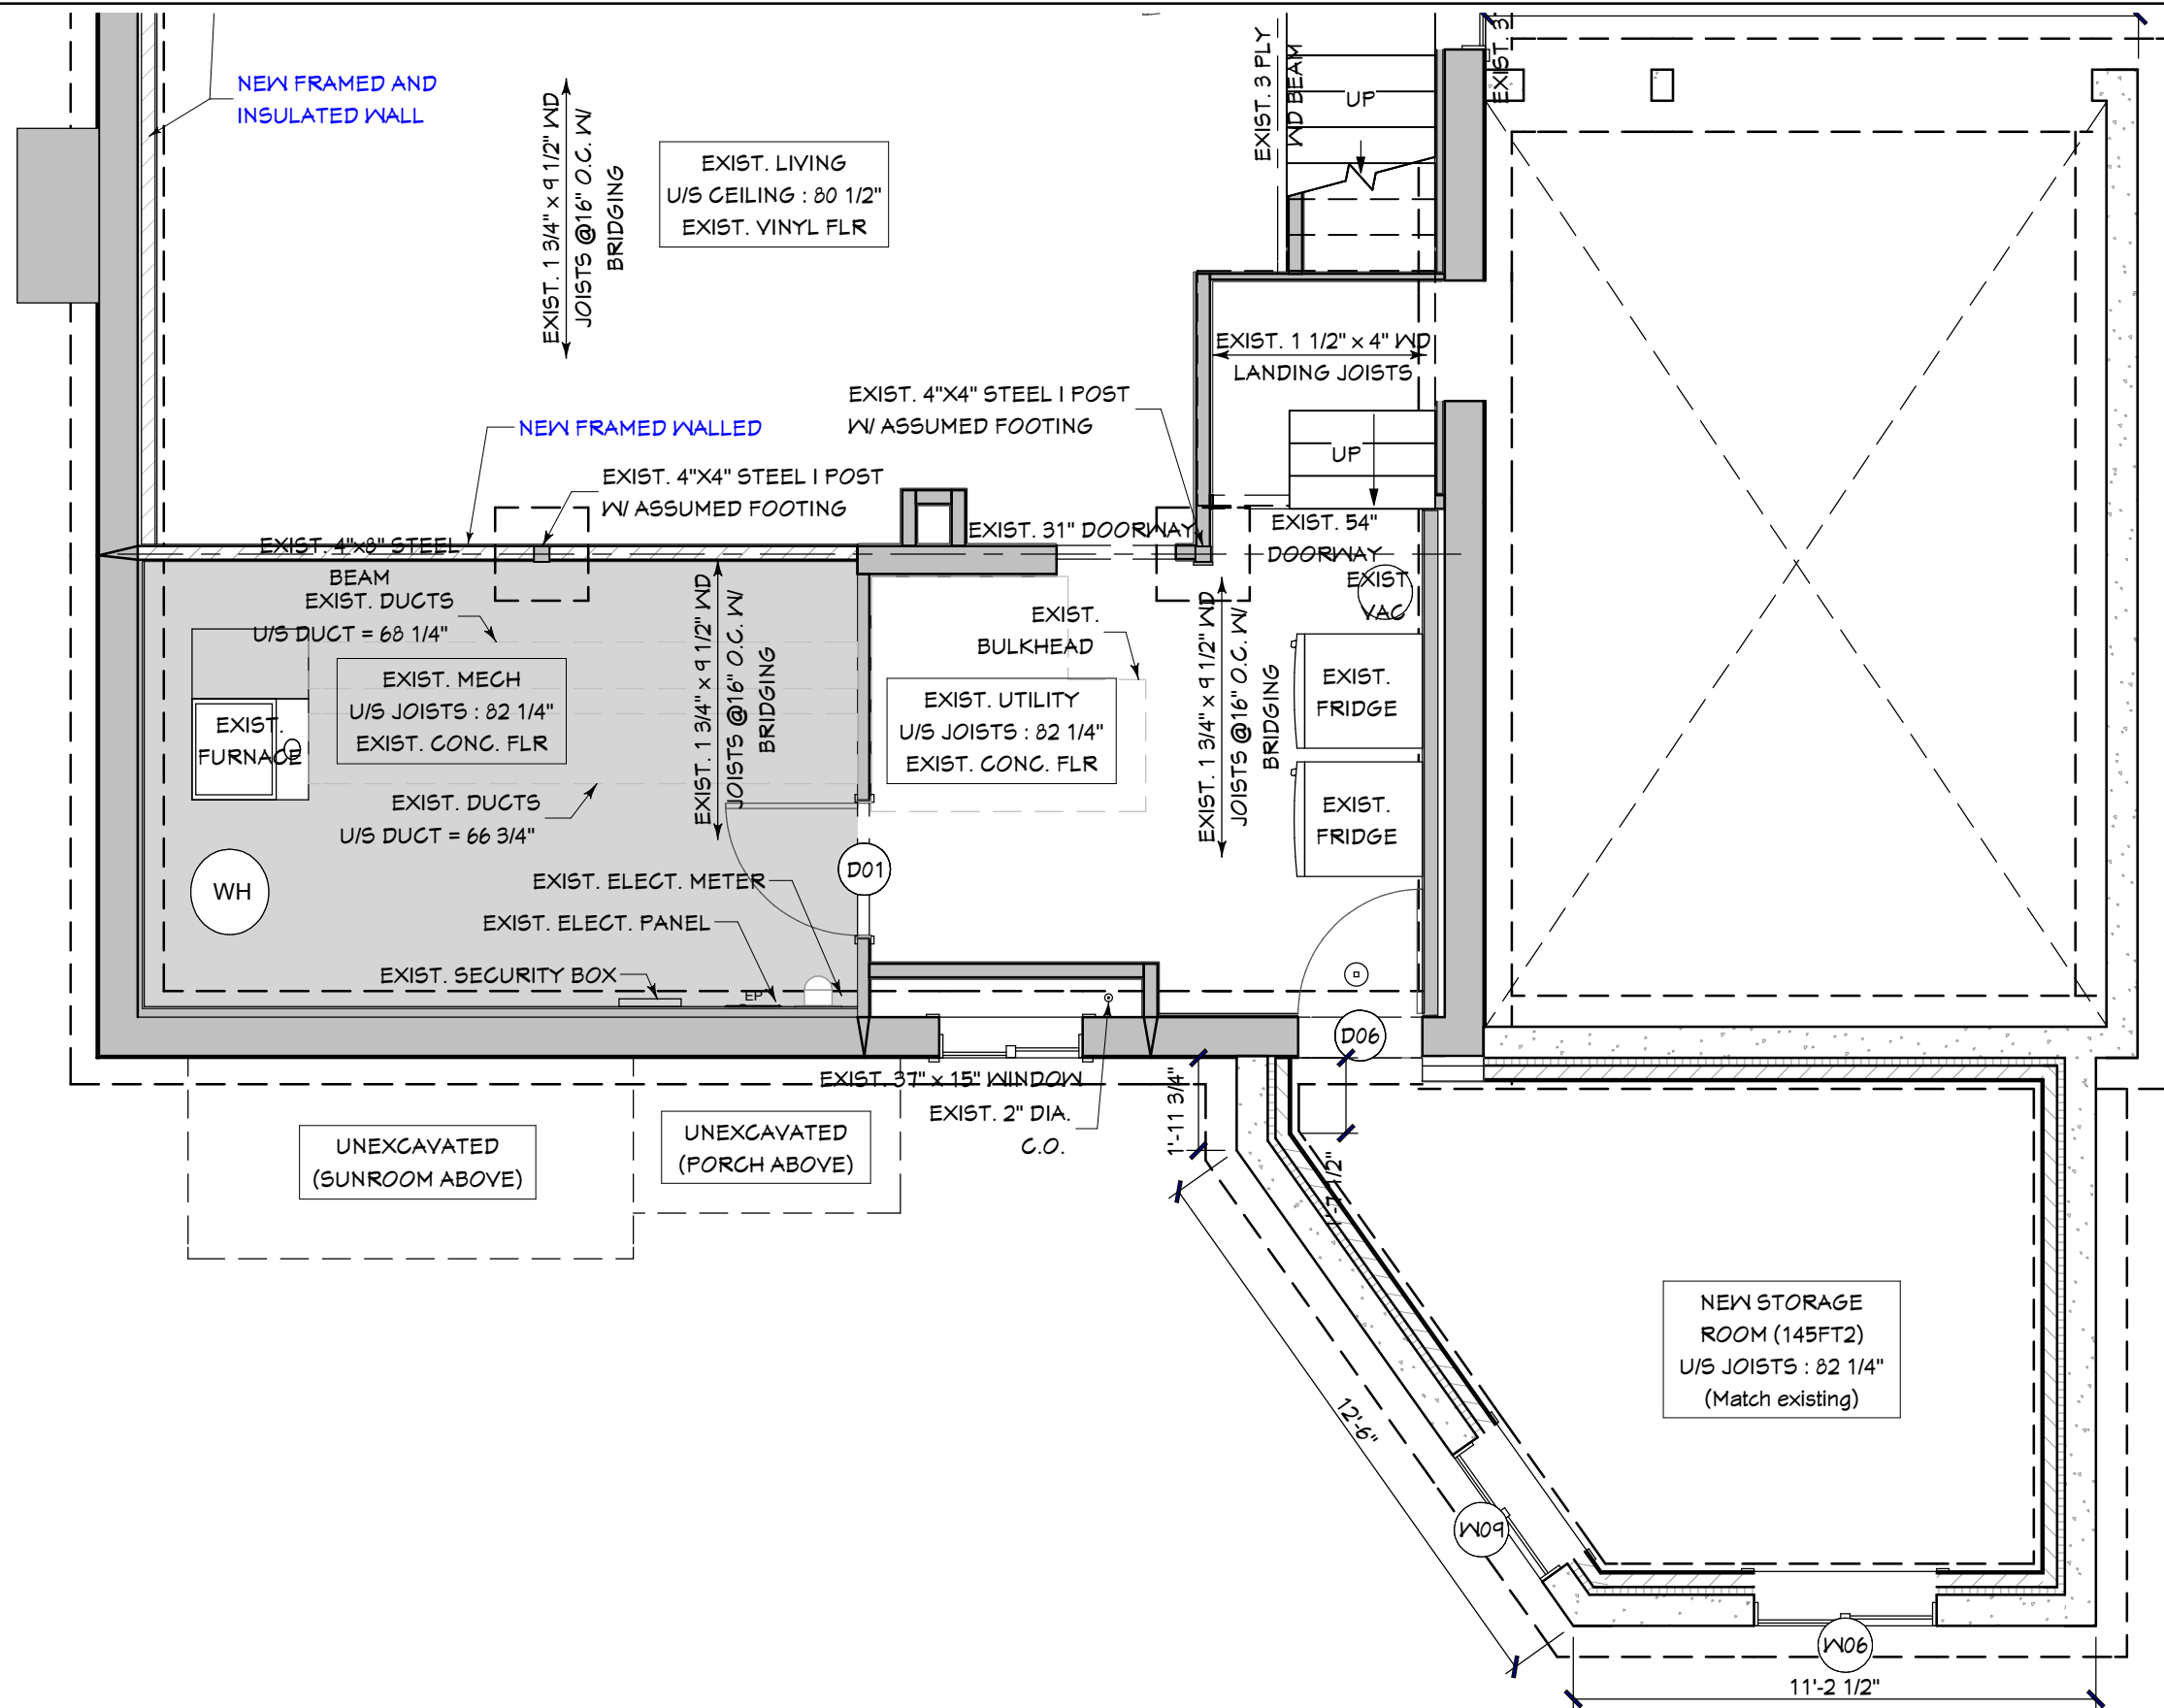


PRELIMINARY

2048 DOVERCOURT AVENUE

DISCLAIMER NOTE:
- DUSTIN DESIGN & DRAFTING COMPANY IS NOT RESPONSIBLE FOR ANY PURCHASES REGARDING THE CONSTRUCTION (FLOOR & ROOF MATERIALS, WINDOWS & DOORS MATERIALS OR ANY OTHER TYPE OF MATERIALS IN ORDER TO BUILD THIS BUILDING).
- NONE OF THESE MATERIALS SHOULD BE PURCHASED UNTIL THE PERMIT PLANS HAS BEEN APPROVED BY THE CITY.
- THE OWNER(S) AND/OR CONTRACTOR(S) IS TAKING FULL RESPONSIBILITY ON THESE PURCHASES AND THE CONSEQUENCES THAT MAY OCCUR OF THESE DECISIONS.

DRAWING: PROPOSED BASEMENT FLOOR PLAN
SCALE: NTS
DATE: SEPT 29, 2022

DUSTIN
DESIGN & DRAFTING

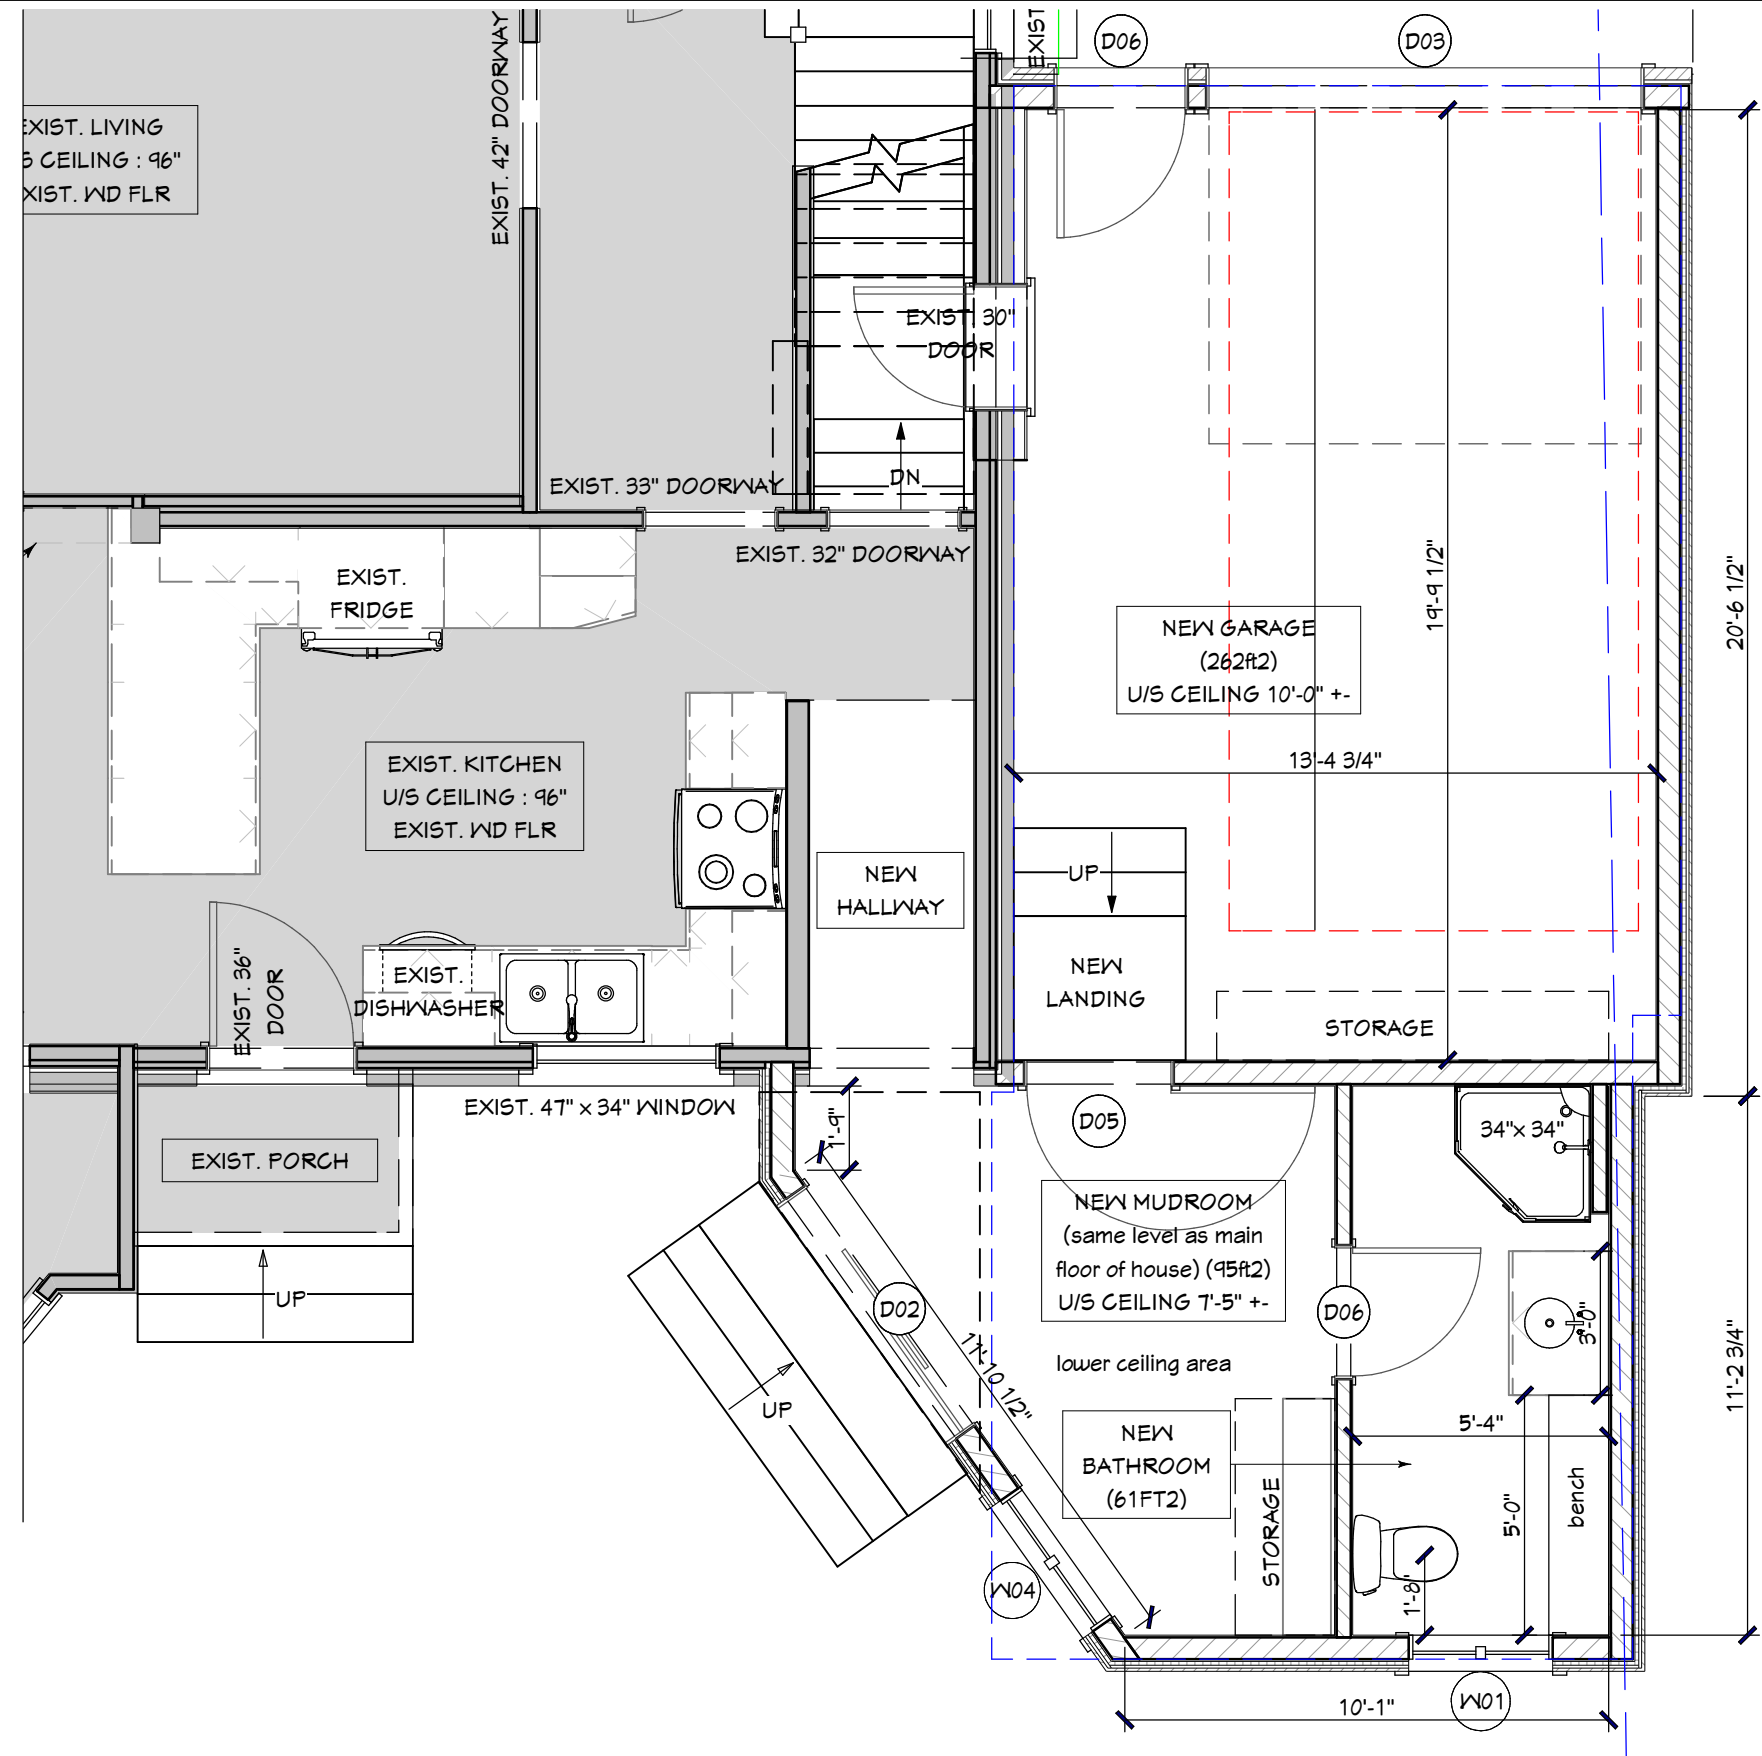


PRELIMINARY

2048 DOVERCOURT AVENUE

DISCLAIMER NOTE:
- DUSTIN DESIGN & DRAFTING COMPANY IS NOT RESPONSIBLE FOR ANY PURCHASES REGARDING THE CONSTRUCTION (FLOOR & ROOF MATERIALS, WINDOWS & DOORS MATERIALS OR ANY OTHER TYPE OF MATERIALS IN ORDER TO BUILD THIS BUILDING).
- NONE OF THESE MATERIALS SHOULD BE PURCHASED UNTIL THE PERMIT PLANS HAS BEEN APPROVED BY THE CITY.
- THE OWNER(S) AND/OR CONTRACTOR(S) IS TAKING FULL RESPONSIBILITY ON THESE PURCHASES AND THE CONSEQUENCES THAT MAY OCCUR OF THESE DECISIONS.

DRAWING: PROPOSED GROUND FLOOR PLAN
SCALE: NTS
DATE: SEPT 29, 2022

DUSTIN
DESIGN & DRAFTING

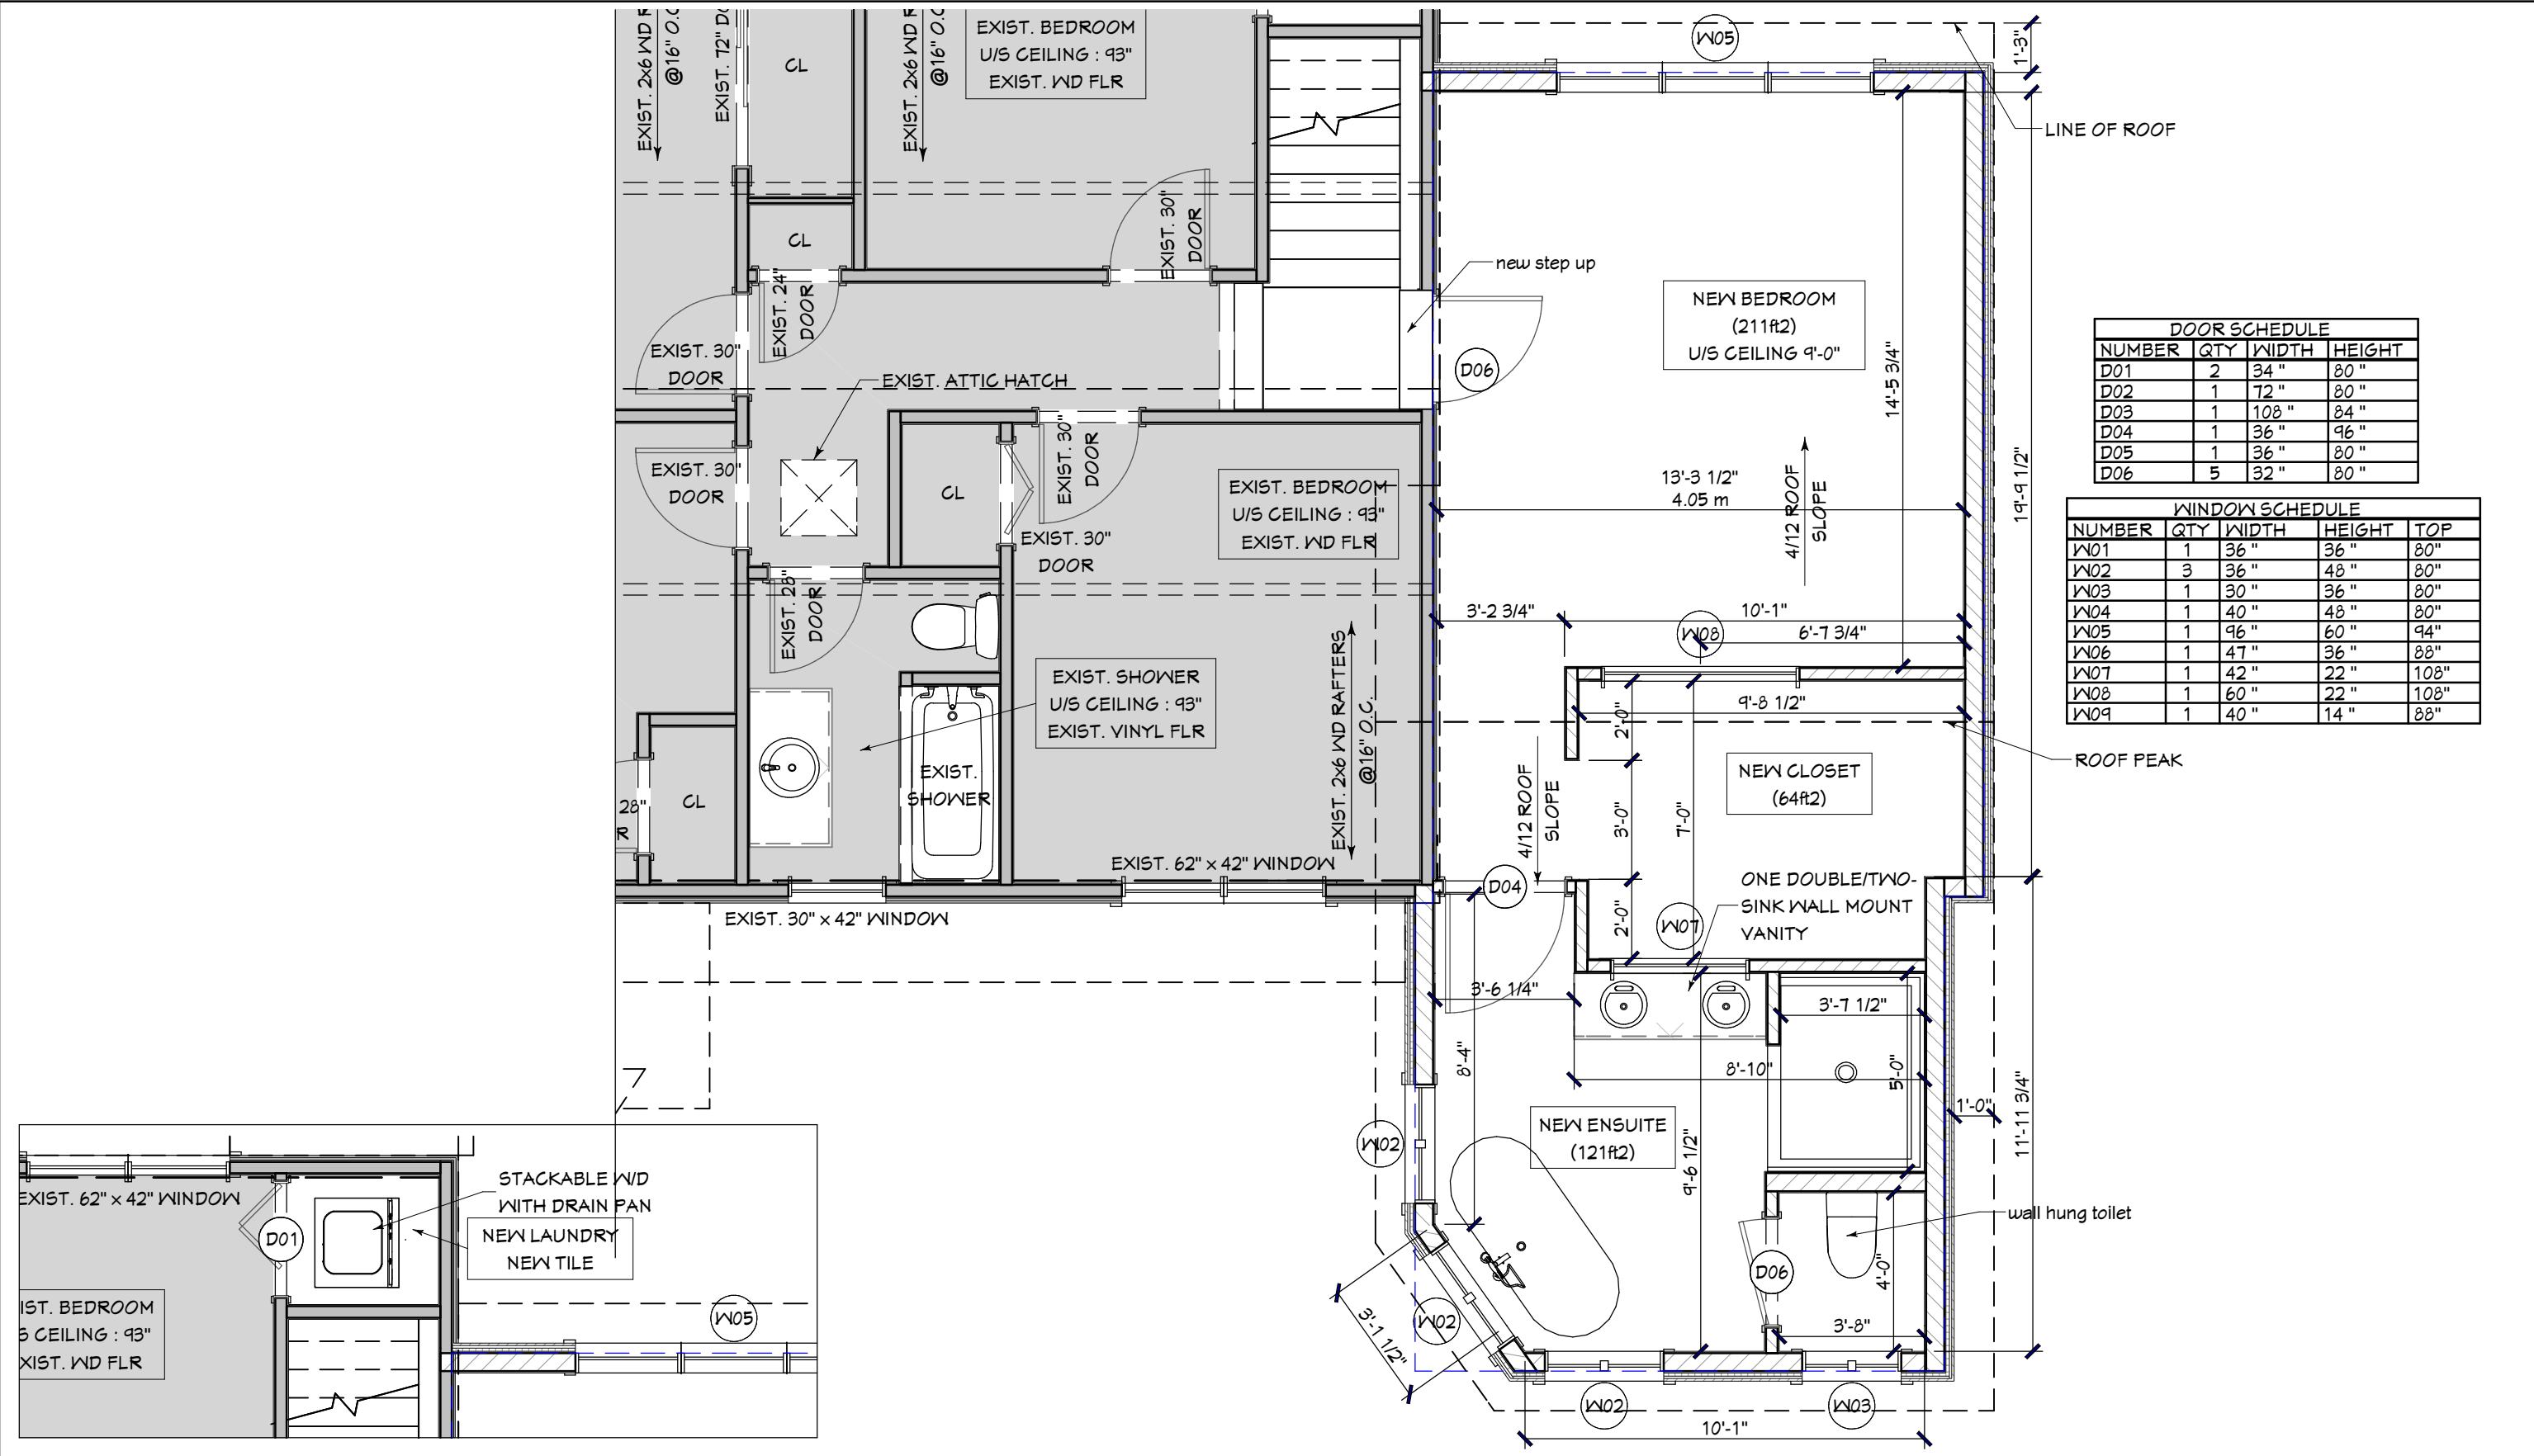

PRELIMINARY

2048 DOVERCOURT AVENUE

DISCLAIMER NOTE:
- DUSTIN DESIGN & DRAFTING COMPANY IS NOT RESPONSIBLE FOR ANY PURCHASES REGARDING THE CONSTRUCTION (FLOOR & ROOF MATERIALS, WINDOWS & DOORS MATERIALS OR ANY OTHER TYPE OF MATERIALS IN ORDER TO BUILD THIS BUILDING).
- NONE OF THESE MATERIALS SHOULD BE PURCHASED UNTIL THE PERMIT PLANS HAS BEEN APPROVED BY THE CITY.
- THE OWNER(S) AND/OR CONTRACTOR(S) IS TAKING FULL RESPONSIBILITY ON THESE PURCHASES AND THE CONSEQUENCES THAT MAY OCCUR OF THESE DECISIONS.

DRAWING: PROPOSED SECOND FLOOR PLAN
SCALE: NTS
DATE: SEPT 29, 2022





PRELIMINARY

2048 DOVERCOURT AVENUE

DISCLAIMER NOTE:
- DUSTIN DESIGN & DRAFTING COMPANY IS NOT RESPONSIBLE FOR ANY PURCHASES REGARDING THE CONSTRUCTION (FLOOR & ROOF MATERIALS, WINDOWS & DOORS MATERIALS OR ANY OTHER TYPE OF MATERIALS IN ORDER TO BUILD THIS BUILDING).
- NONE OF THESE MATERIALS SHOULD BE PURCHASED UNTIL THE PERMIT PLANS HAS BEEN APPROVED BY THE CITY.
- THE OWNER(S) AND/OR CONTRACTOR(S) IS TAKING FULL RESPONSIBILITY ON THESE PURCHASES AND THE CONSEQUENCES THAT MAY OCCUR OF THESE DECISIONS.

DRAWING: PROPOSED FRONT ELEVATION
SCALE: NTS
DATE: SEPT 29, 2022

DUSTIN
DESIGN & DRAFTING



PRELIMINARY

2048 DOVERCOURT AVENUE

DISCLAIMER NOTE:
- DUSTIN DESIGN & DRAFTING COMPANY IS NOT RESPONSIBLE FOR ANY PURCHASES REGARDING THE CONSTRUCTION (FLOOR & ROOF MATERIALS, WINDOWS & DOORS MATERIALS OR ANY OTHER TYPE OF MATERIALS IN ORDER TO BUILD THIS BUILDING).
- NONE OF THESE MATERIALS SHOULD BE PURCHASED UNTIL THE PERMIT PLANS HAS BEEN APPROVED BY THE CITY.
- THE OWNER(S) AND/OR CONTRACTOR(S) IS TAKING FULL RESPONSIBILITY ON THESE PURCHASES AND THE CONSEQUENCES THAT MAY OCCUR OF THESE DECISIONS.

DRAWING: PROPOSED SIDE ELEVATION
SCALE: NTS
DATE: SEPT 29, 2022

DUSTIN
DESIGN & DRAFTING




PRELIMINARY

2048 DOVERCOURT AVENUE

DISCLAIMER NOTE:
- DUSTIN DESIGN & DRAFTING COMPANY IS NOT RESPONSIBLE FOR ANY PURCHASES REGARDING THE CONSTRUCTION (FLOOR & ROOF MATERIALS, WINDOWS & DOORS MATERIALS OR ANY OTHER TYPE OF MATERIALS IN ORDER TO BUILD THIS BUILDING).
- NONE OF THESE MATERIALS SHOULD BE PURCHASED UNTIL THE PERMIT PLANS HAS BEEN APPROVED BY THE CITY.
- THE OWNER(S) AND/OR CONTRACTOR(S) IS TAKING FULL RESPONSIBILITY ON THESE PURCHASES AND THE CONSEQUENCES THAT MAY OCCUR OF THESE DECISIONS.

DRAWING: PROPOSED REAR ELEVATION
SCALE: NTS
DATE: SEPT 29, 2022

DUSTIN
DESIGN & DRAFTING

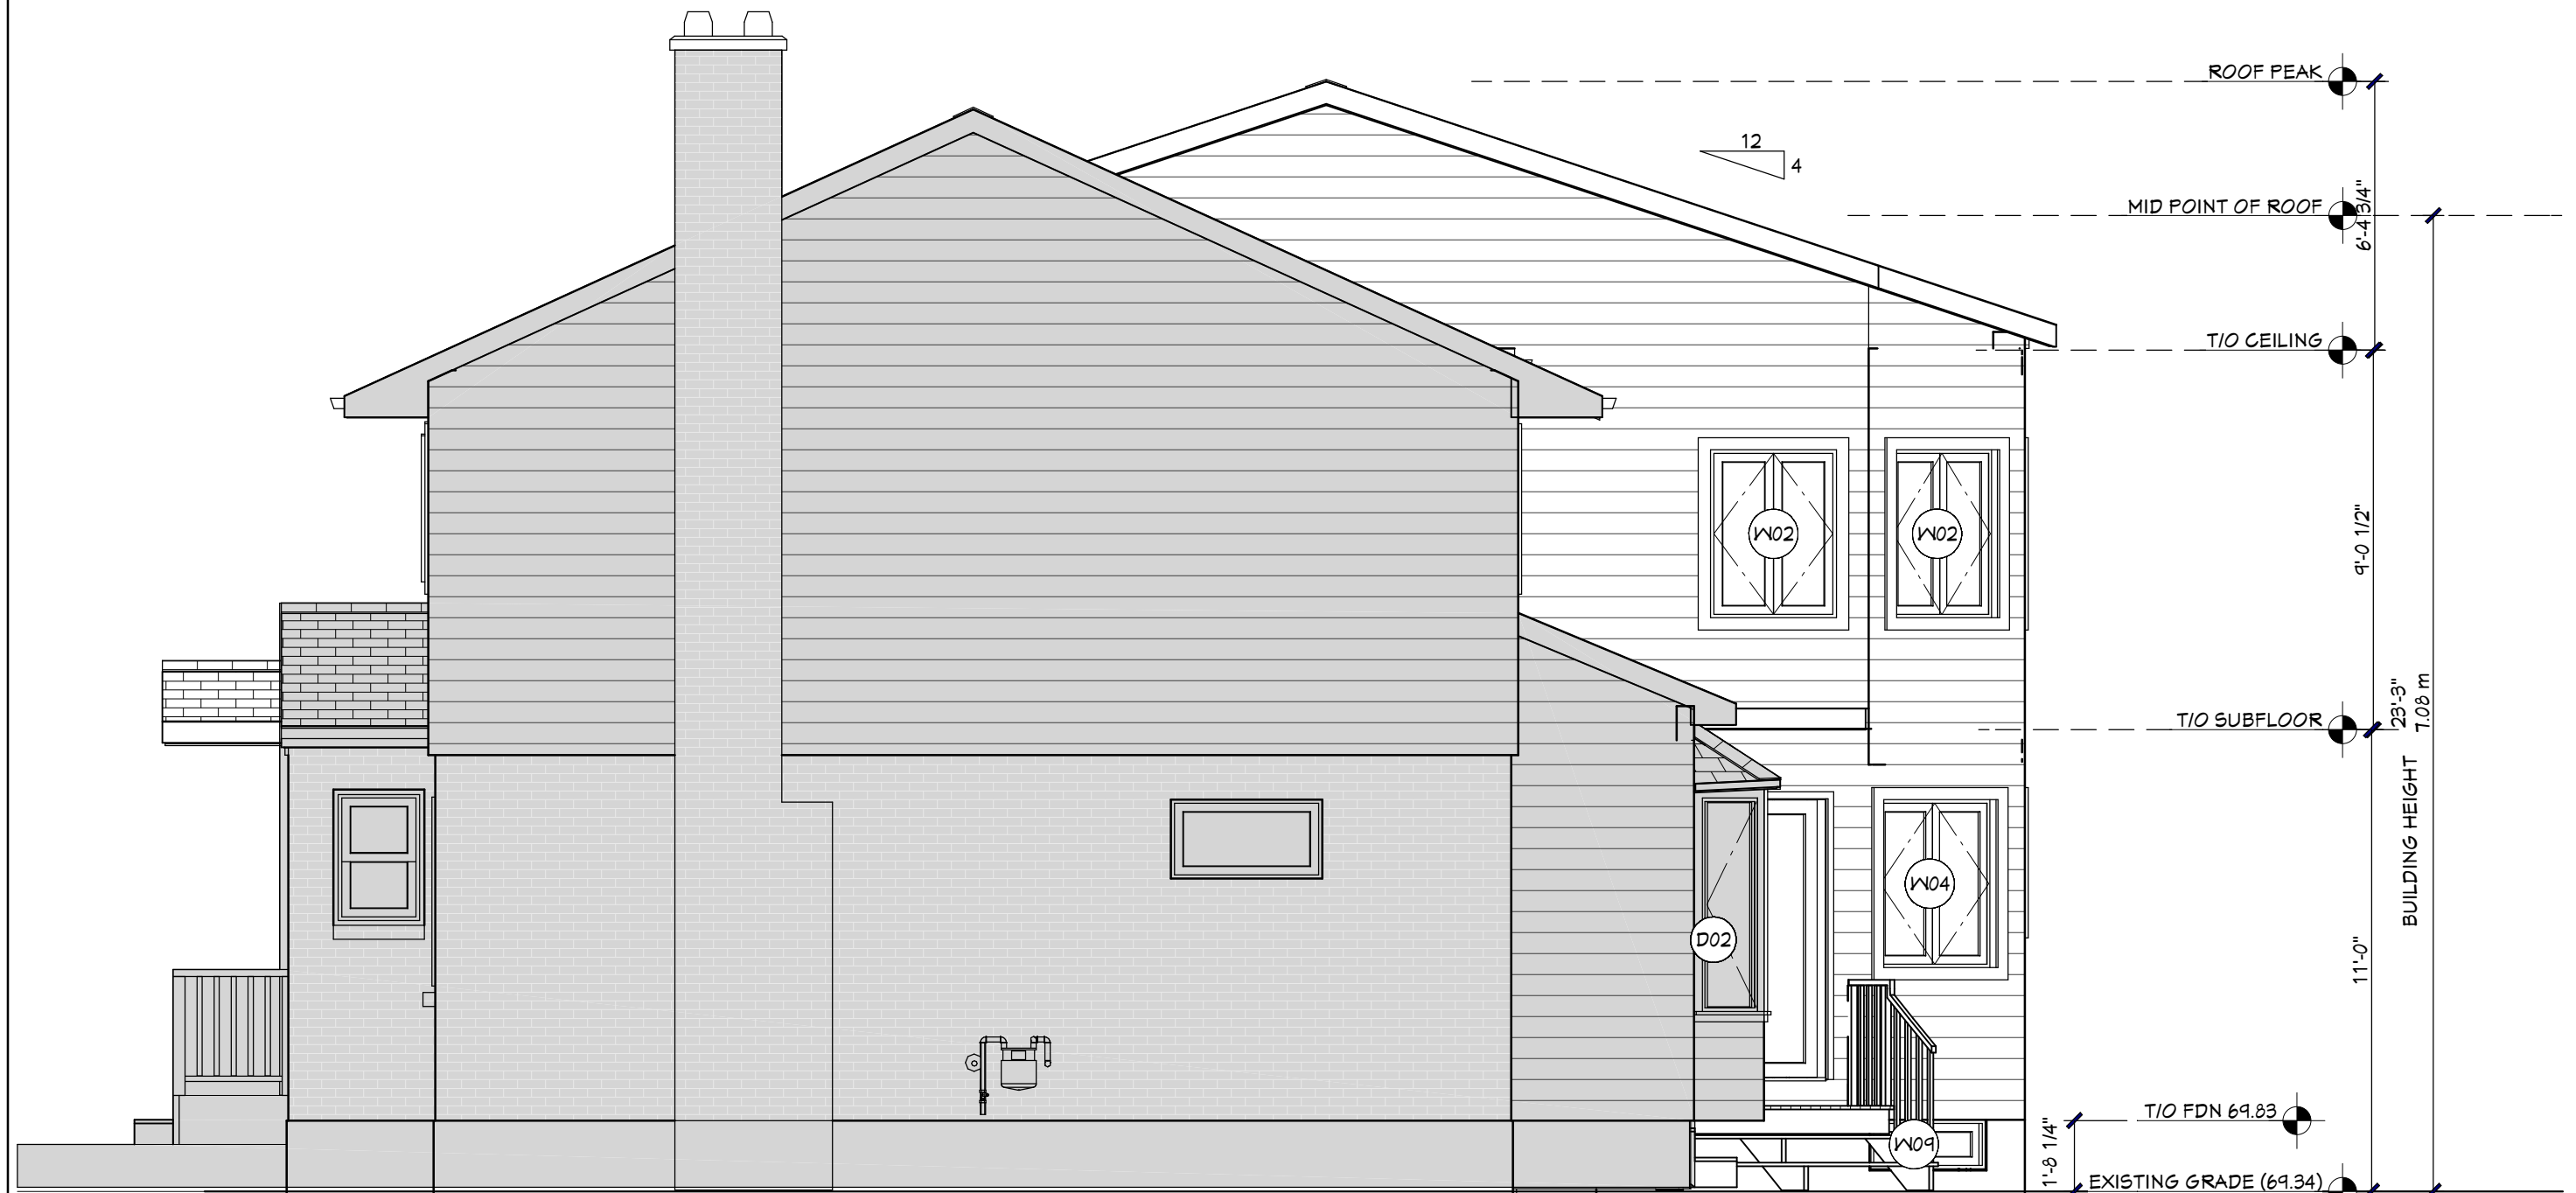

PRELIMINARY

2048 DOVERCOURT AVENUE

DRAWING: PROPOSED SIDE ELEVATION
SCALE: NTS
DATE: SEPT 29, 2022

DUSTIN
DESIGN & DRAFTING




PRELIMINARY

2048 DOVERCOURT AVENUE

DISCLAIMER NOTE:
- DUSTIN DESIGN & DRAFTING COMPANY IS NOT RESPONSIBLE FOR ANY PURCHASES REGARDING THE CONSTRUCTION (FLOOR & ROOF MATERIALS, WINDOWS & DOORS MATERIALS OR ANY OTHER TYPE OF MATERIALS IN ORDER TO BUILD THIS BUILDING).
- NONE OF THESE MATERIALS SHOULD BE PURCHASED UNTIL THE PERMIT PLANS HAS BEEN APPROVED BY THE CITY.
- THE OWNER(S) AND/OR CONTRACTOR(S) IS TAKING FULL RESPONSIBILITY ON THESE PURCHASES AND THE CONSEQUENCES THAT MAY OCCUR OF THESE DECISIONS.

DRAWING: PROPOSED 3D VIEW
SCALE: NTS
DATE: SEPT 29, 2022

DUSTIN
DESIGN  DRAFTING

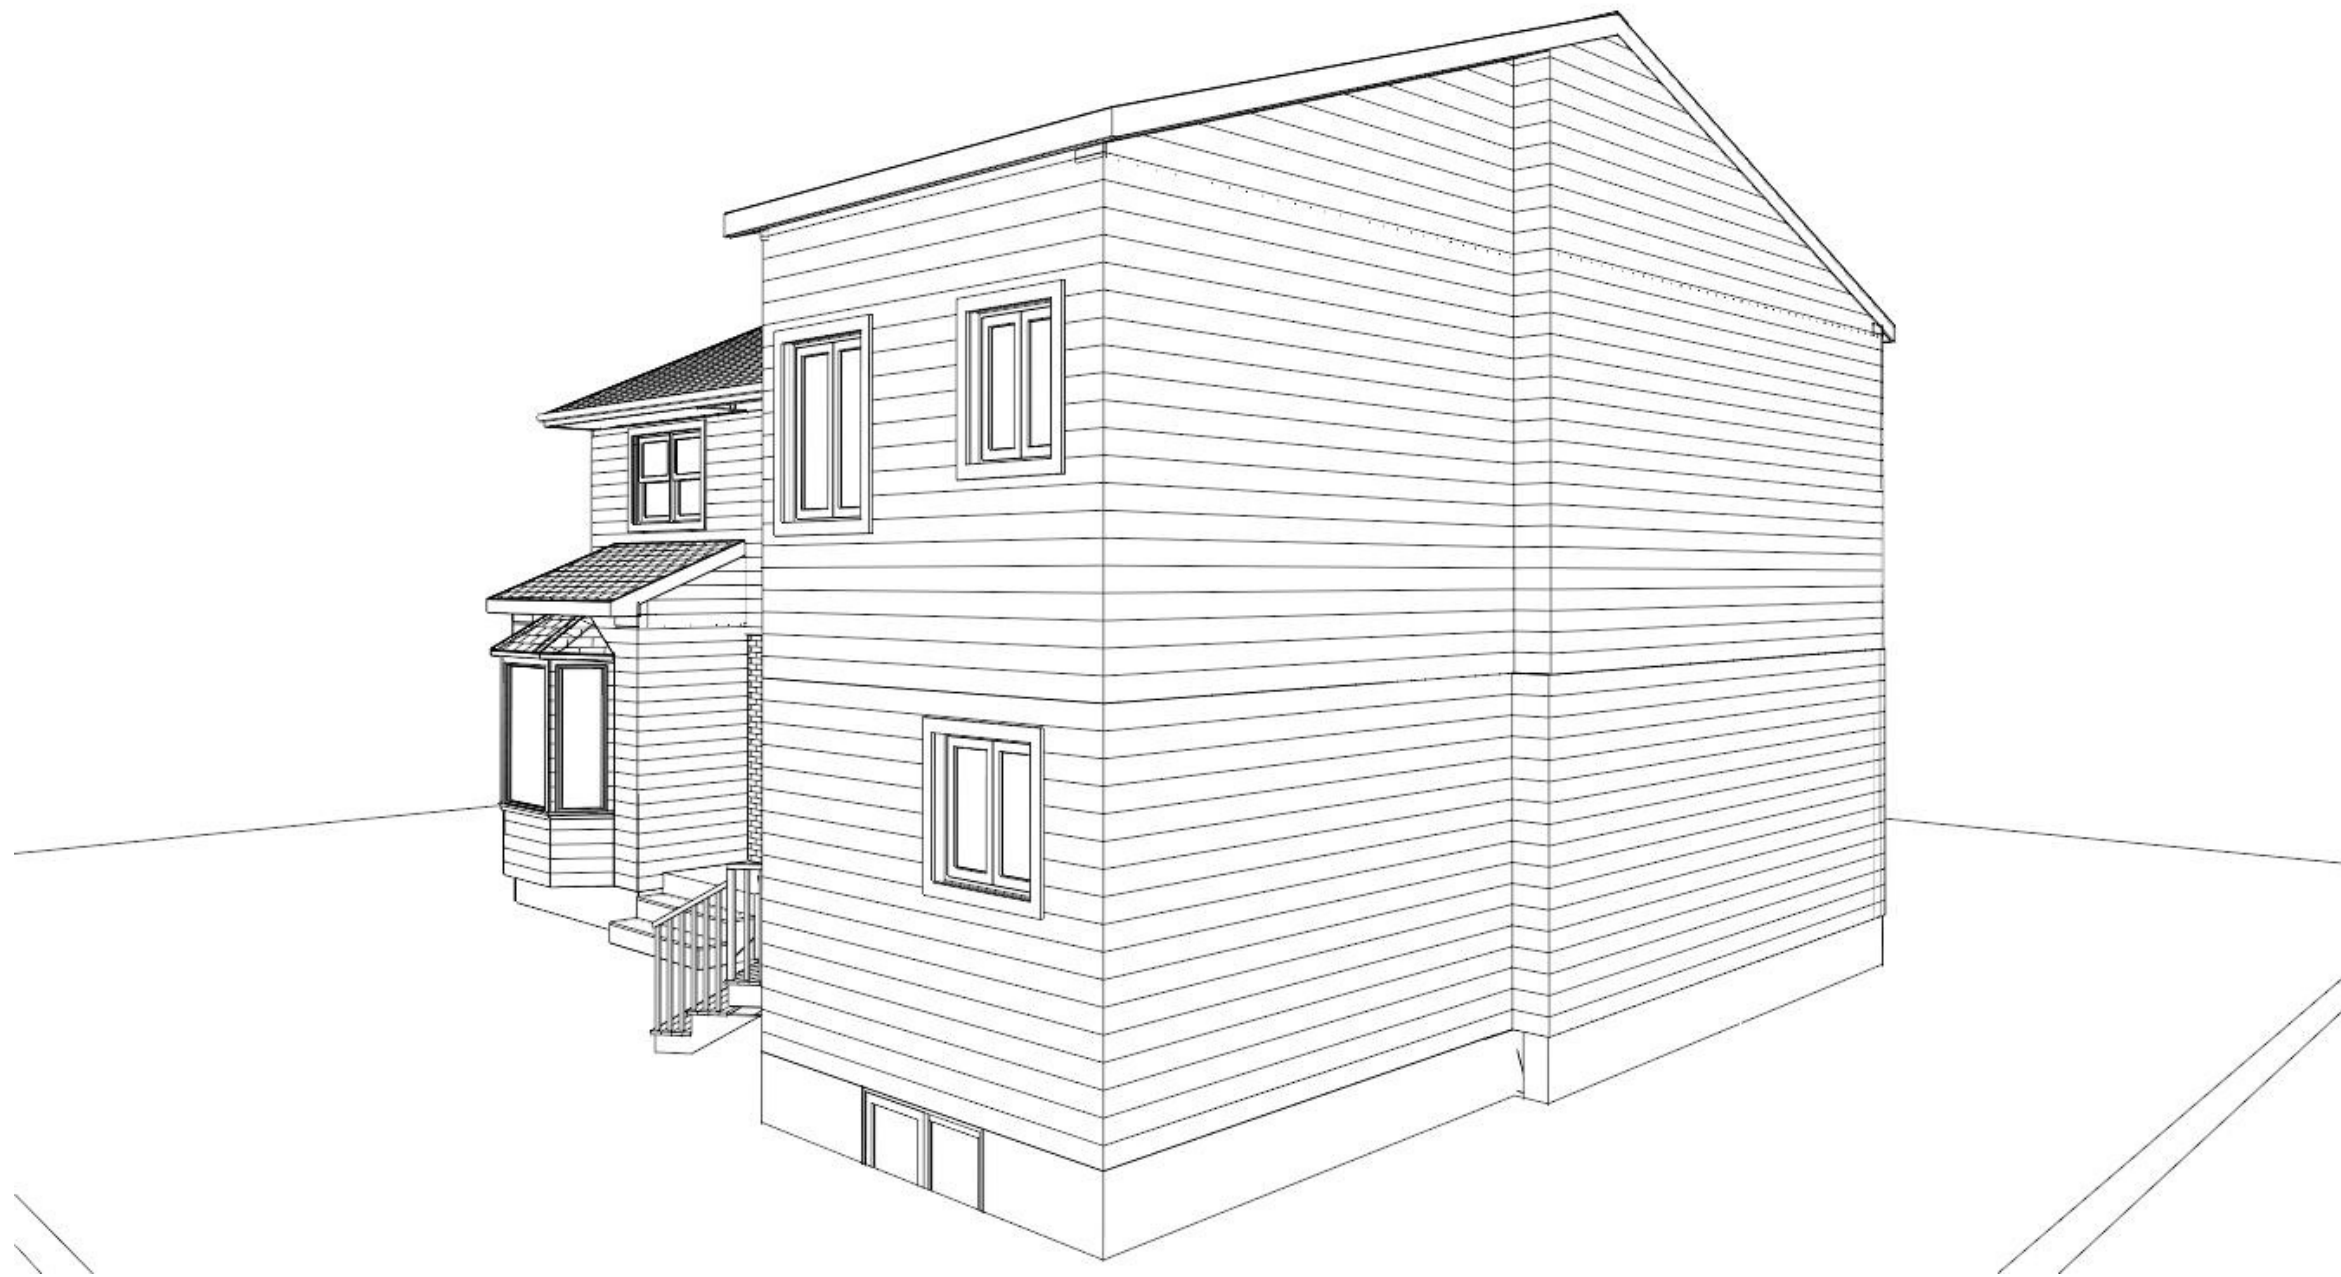

PRELIMINARY

2048 DOVERCOURT AVENUE

DISCLAIMER NOTE:
- DUSTIN DESIGN & DRAFTING COMPANY IS NOT RESPONSIBLE FOR ANY PURCHASES REGARDING THE CONSTRUCTION (FLOOR & ROOF MATERIALS, WINDOWS & DOORS MATERIALS OR ANY OTHER TYPE OF MATERIALS IN ORDER TO BUILD THIS BUILDING).
- NONE OF THESE MATERIALS SHOULD BE PURCHASED UNTIL THE PERMIT PLANS HAS BEEN APPROVED BY THE CITY.
- THE OWNER(S) AND/OR CONTRACTOR(S) IS TAKING FULL RESPONSIBILITY ON THESE PURCHASES AND THE CONSEQUENCES THAT MAY OCCUR OF THESE DECISIONS.

DRAWING: PROPOSED 3D VIEW
SCALE: NTS
DATE: SEPT 29, 2022

DUSTIN
DESIGN  DRAFTING



PRELIMINARY

2048 DOVERCOURT AVENUE

DISCLAIMER NOTE:
- DUSTIN DESIGN & DRAFTING COMPANY IS NOT RESPONSIBLE FOR ANY PURCHASES REGARDING THE CONSTRUCTION (FLOOR & ROOF MATERIALS, WINDOWS & DOORS MATERIALS OR ANY OTHER TYPE OF MATERIALS IN ORDER TO BUILD THIS BUILDING).
- NONE OF THESE MATERIALS SHOULD BE PURCHASED UNTIL THE PERMIT PLANS HAS BEEN APPROVED BY THE CITY.
- THE OWNER(S) AND/OR CONTRACTOR(S) IS TAKING FULL RESPONSIBILITY ON THESE PURCHASES AND THE CONSEQUENCES THAT MAY OCCUR OF THESE DECISIONS.

DRAWING: PROPOSED 3D VIEW
SCALE: NTS
DATE: SEPT 29, 2022

DUSTIN
DESIGN  DRAFTING