
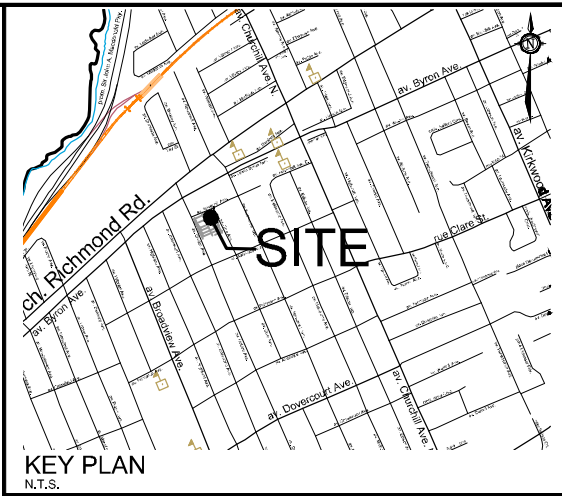
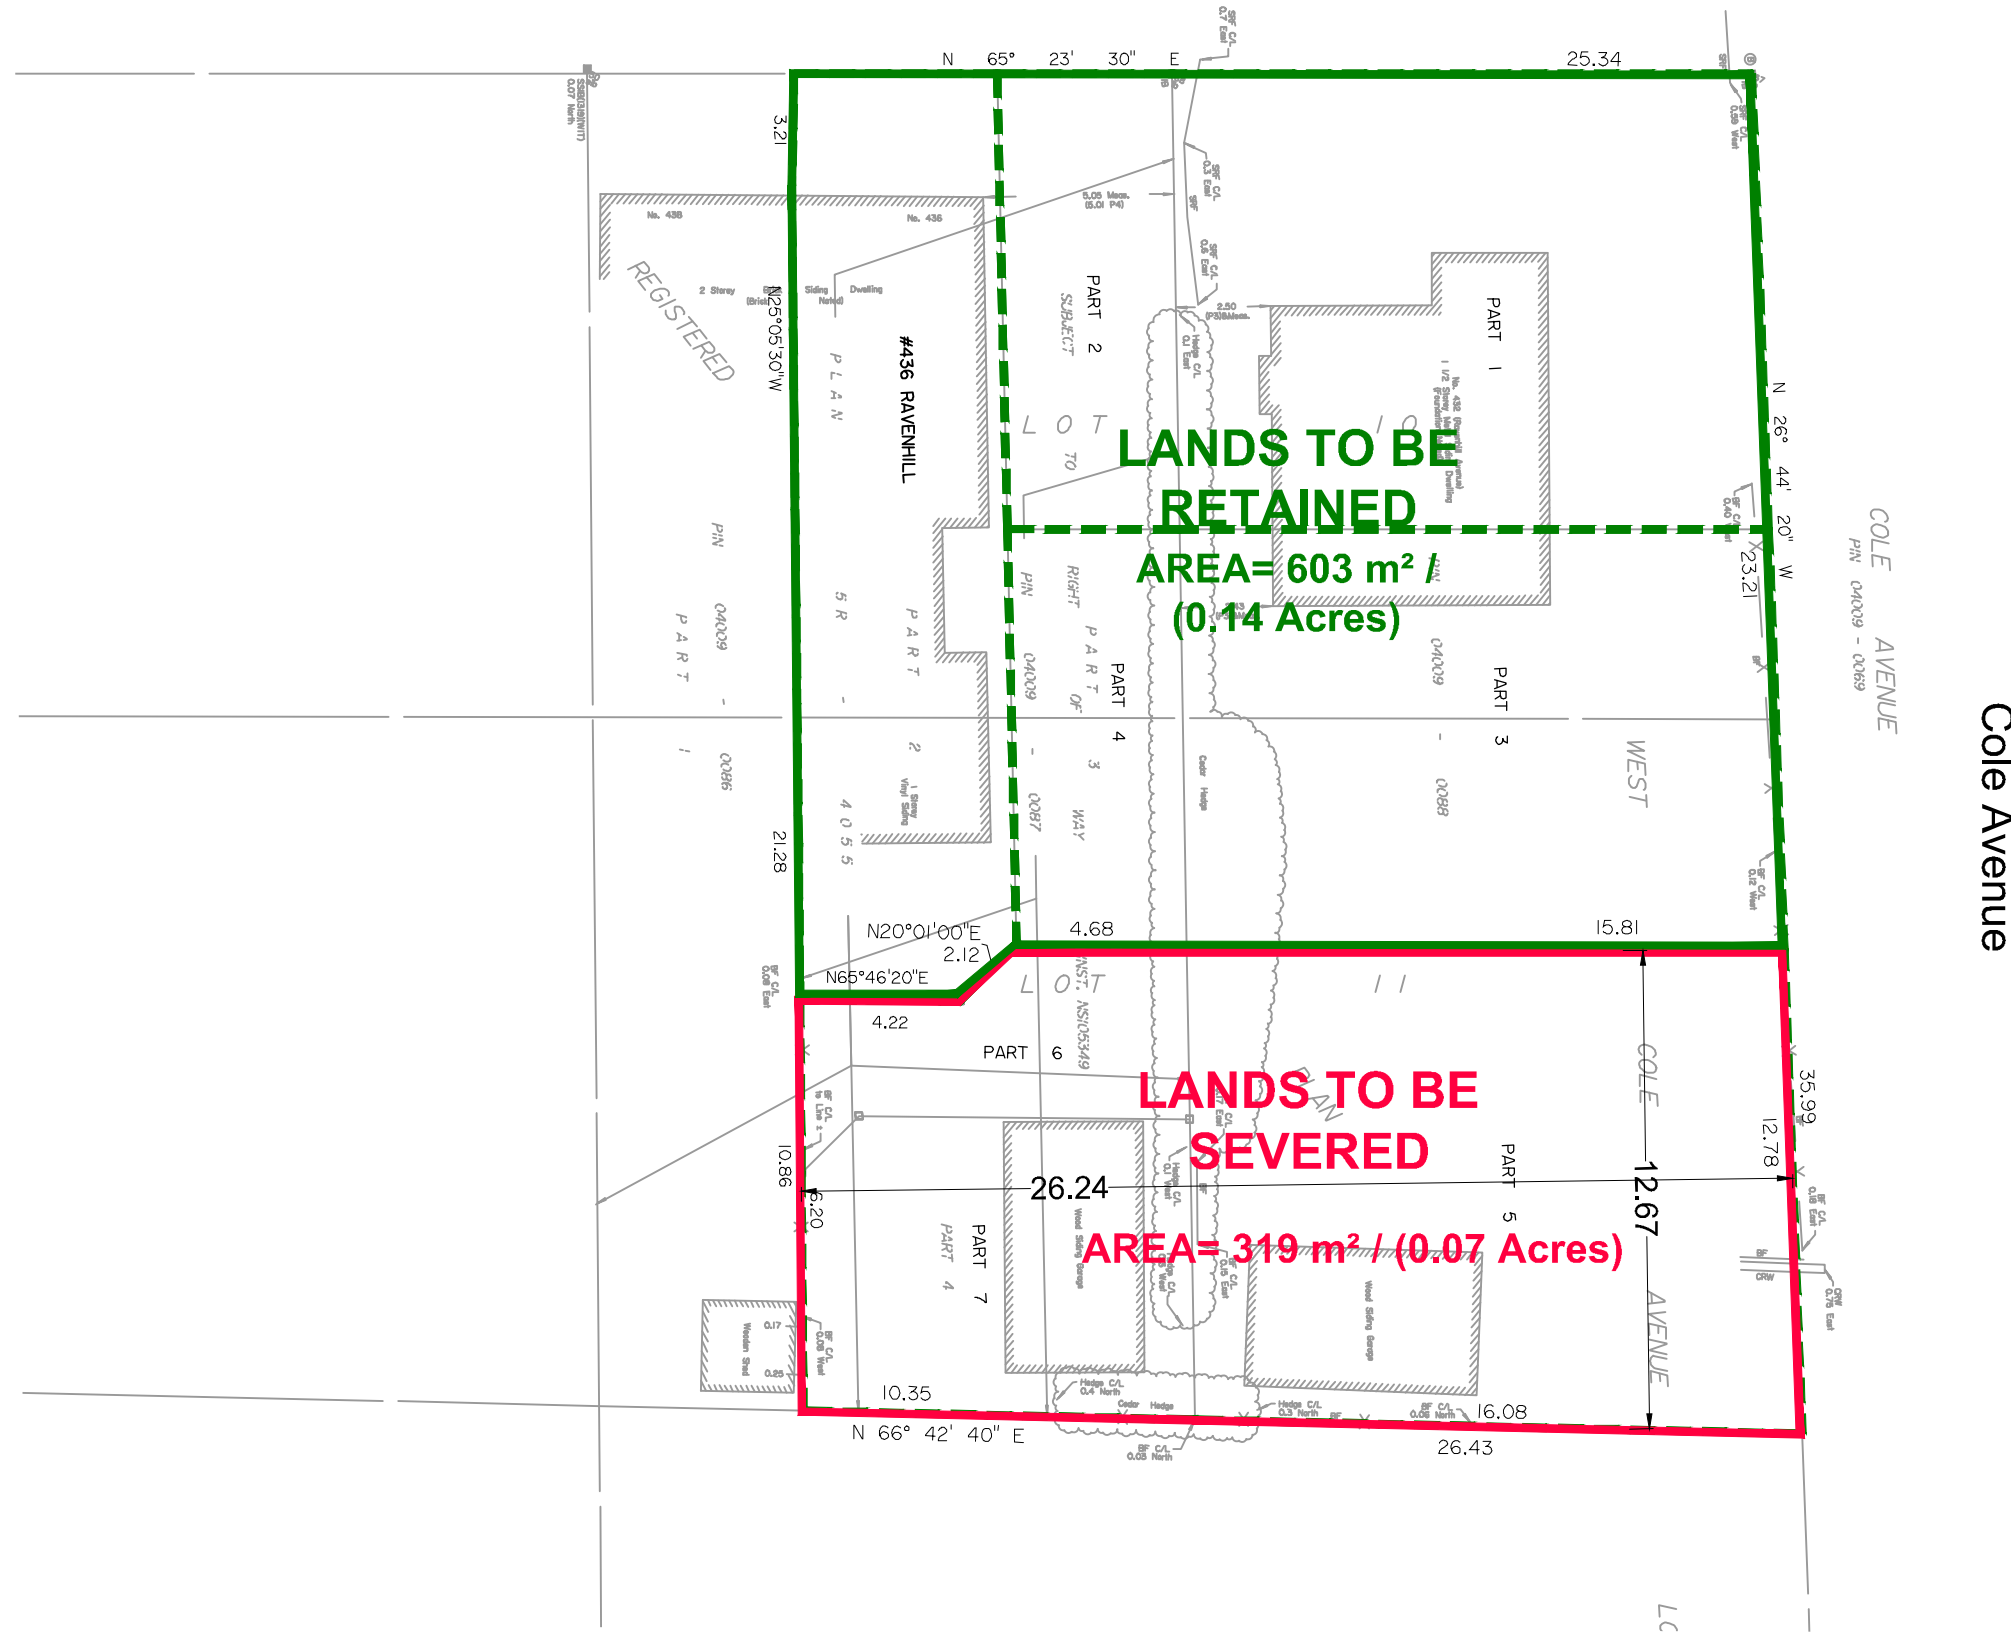


City of Ottawa | Ville d'Ottawa
Comité de dérogation

RAVENHILL AVENUE (Formerly Euclid Avenue)
PIN 04009 - 0069

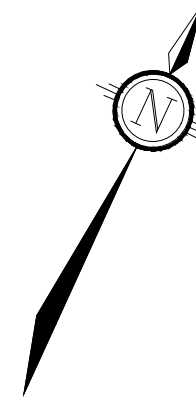

432 RAVENHILL AVENUE

PART OF LOTS 10 AND 11
(WEST COLE AVENUE)
REGISTERED PLAN 235
CITY OF OTTAWA

1 : 200 

1.	ISSUED FOR CONSENT APPLICATION	OCT 31/22	RP
No.	REVISION	DATE	BY




NOVATECH
Engineers, Planners & Landscape Architects
Suite 200, 240 Michael Cowpland Drive
Ottawa, Ontario, Canada K2M 1P6

Telephone (613) 254-9643
Facsimile (613) 254-5867
Website www.novatech-eng.com

ISSUED	OCTOBER, 2022
PROJECT No.	121288
DRAWING No.	121288-SEV

City of Ottawa | Ville d'Ottawa
Comité de dérogation

RAVENHILL AVENUE (Formerly Euclid Avenue)
PIN 04009 - 0069

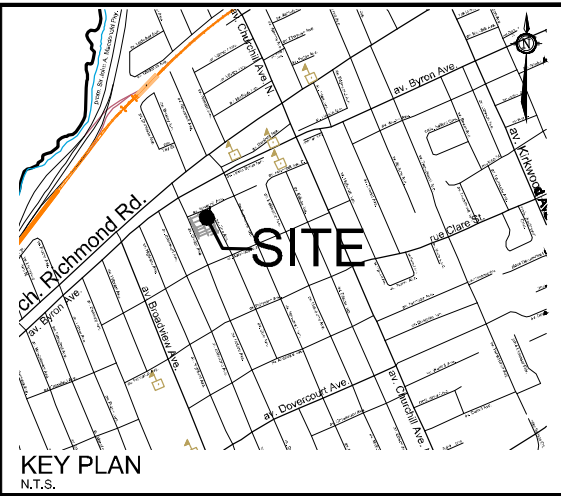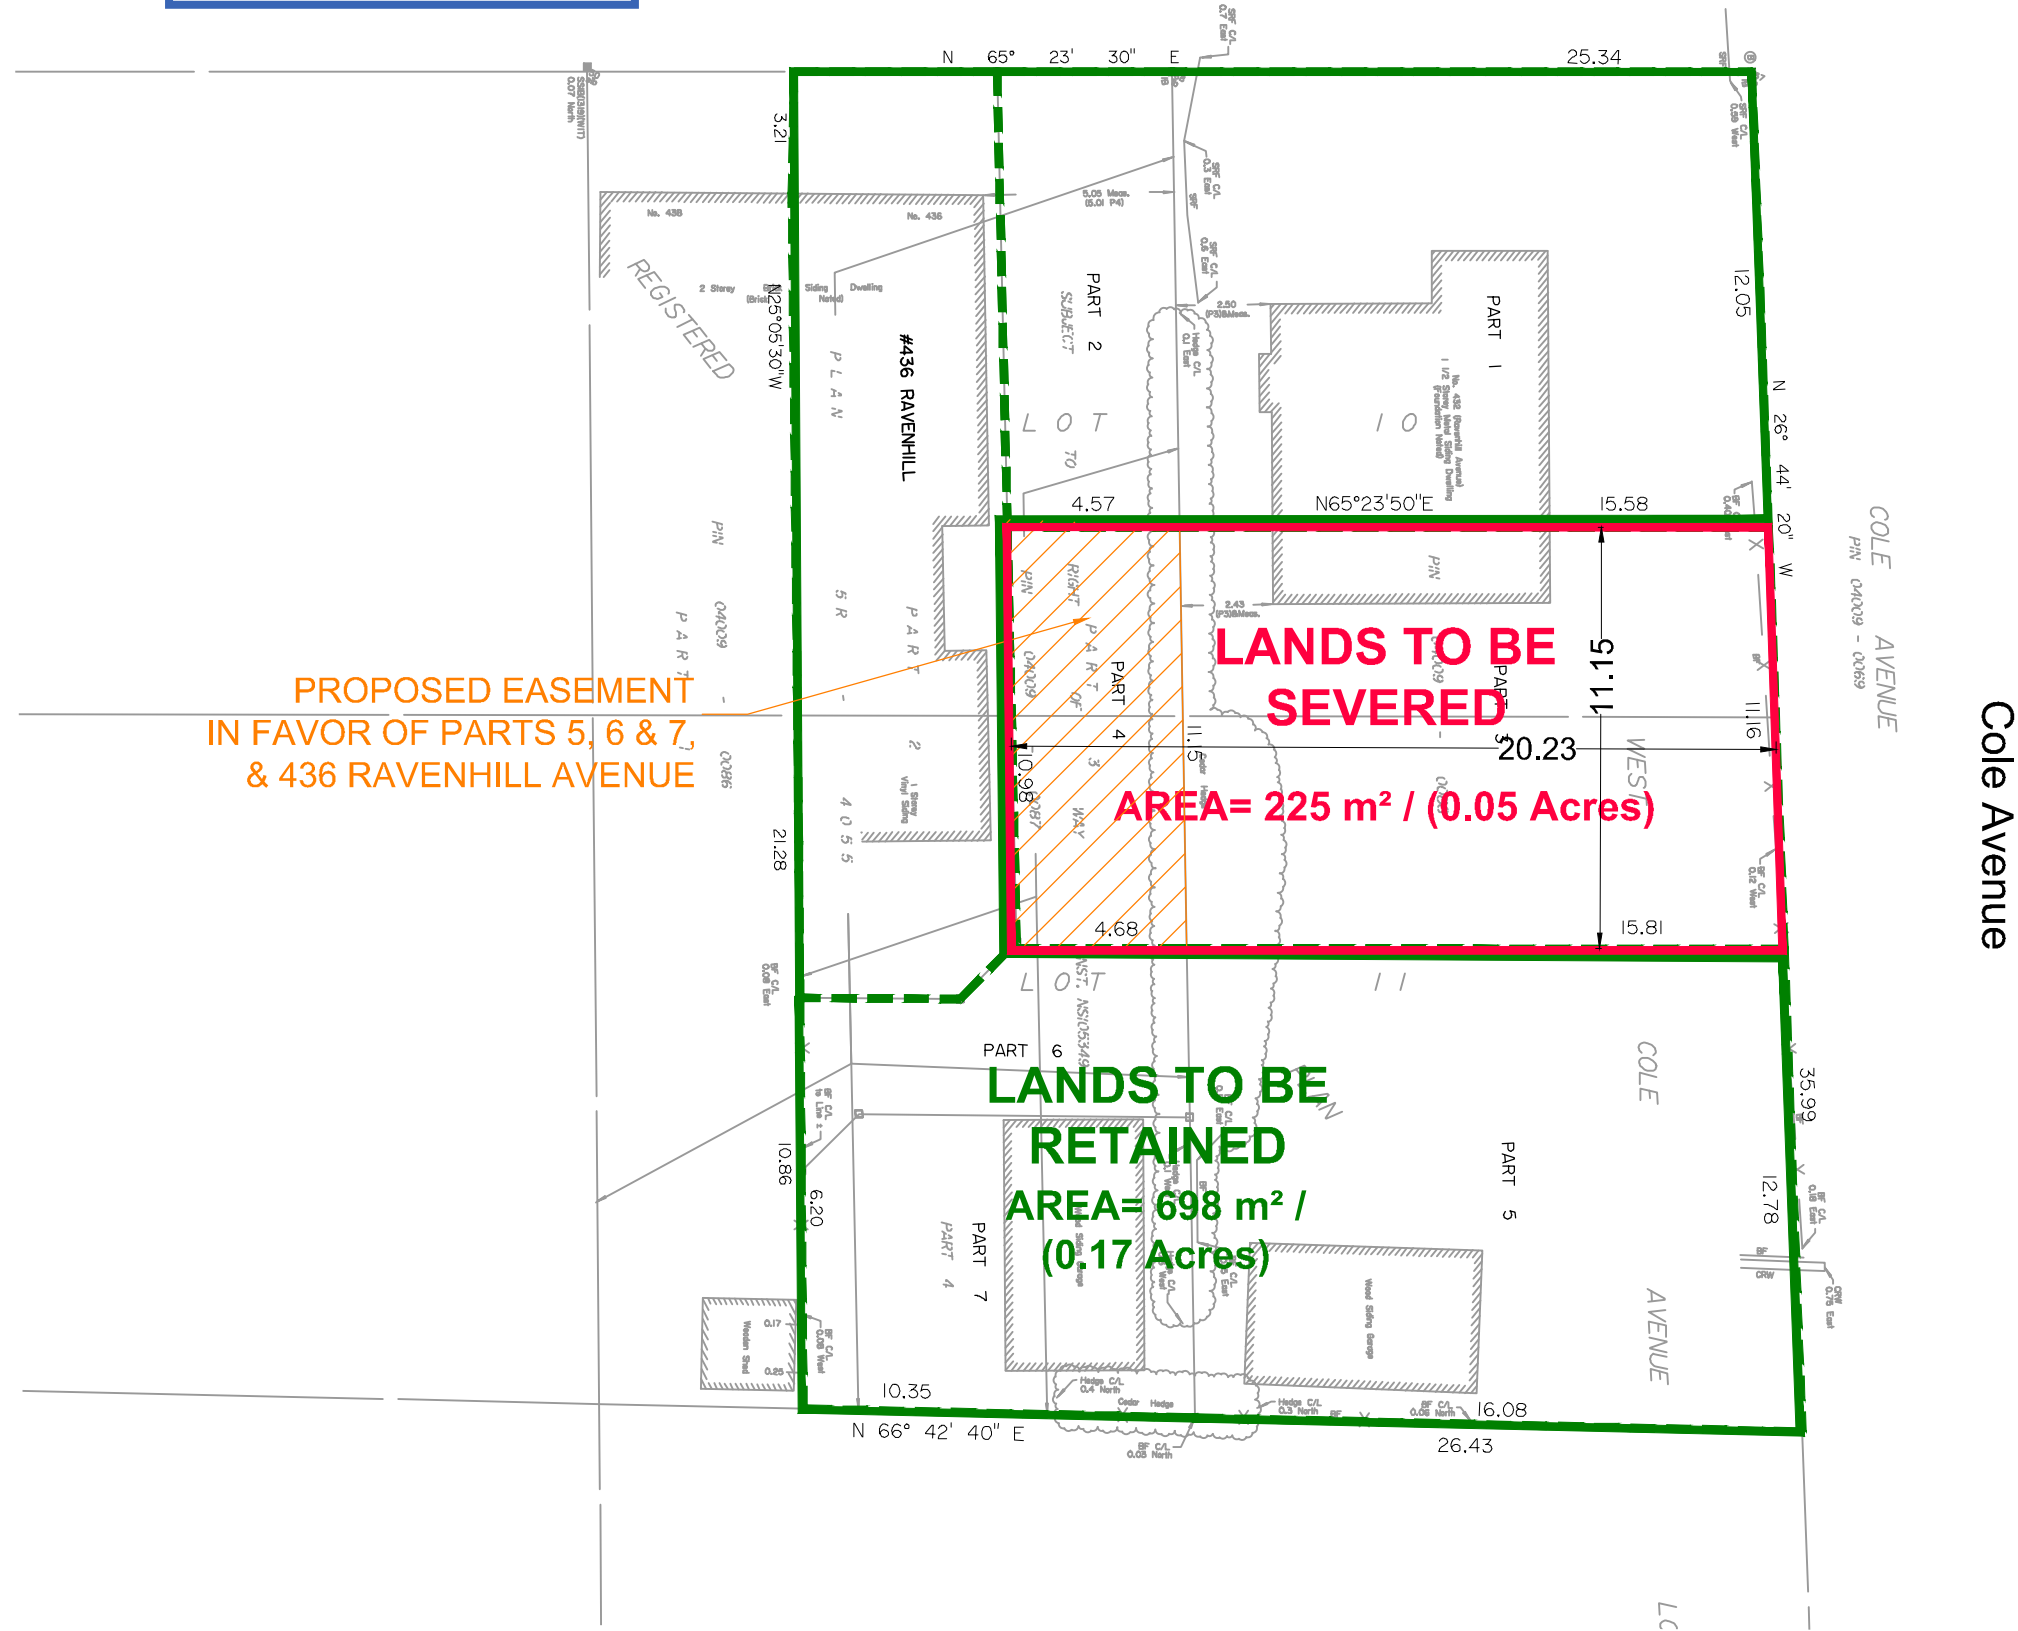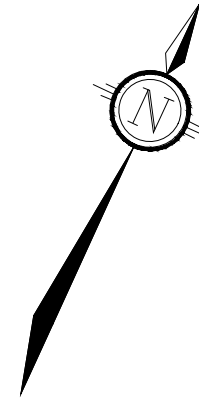

432 RAVENHILL AVENUE

PART OF LOTS 10 AND 11
(WEST COLE AVENUE)
REGISTERED PLAN 235
CITY OF OTTAWA

1 : 200

1.	ISSUED FOR CONSENT APPLICATION	OCT 31/22	RP
No.	REVISION	DATE	BY

Engineers, Planners & Landscape Architects
Suite 200, 240 Michael Cowpland Drive
Ottawa, Ontario, Canada K2M 1P6

Telephone (613) 254-9643
Facsimile (613) 254-5867
Website www.novatech-eng.com

DRAWING No. 121288-SEV

