



10 CRESCENT RD. EXISTING




14 CRESCENT RD. EXISTING



16 CRESCENT RD. EXISTING

NOTE: EXISTING WINDOWS, DOORS AND EXTERIOR FINISHES MAY NOT BE EXACTLY AS SHOWN.

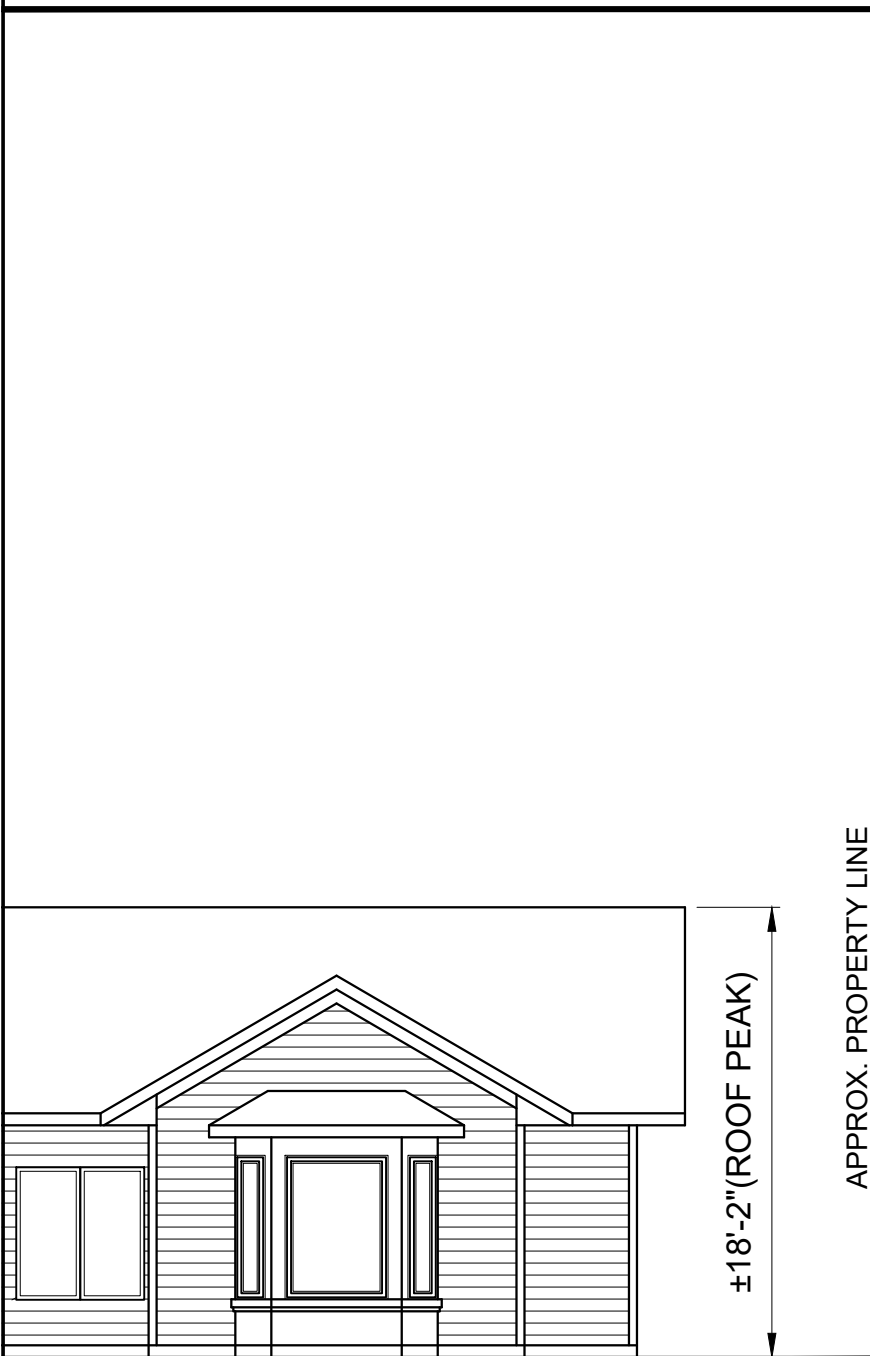


10 CRESCENT RD. EXISTING



14 CRESCENT RD. PROPOSED



16 CRESCENT RD. EXISTING

00 APR19-22 REV. AS PER CITY COMMENTS			PROJECT: PROPOSED 2 STOREY SINGLE DWELLING 14 CRESCENT RD, OTTAWA		
00 MAR8-22 FINAL DRAFT			DRAWING TITLE: STREETScape - BUILDING HEIGHT COMPARISON		
00 SEP23-21 PRELIMINARY ELEVATIONS			DESIGNED: DRAWN: APPROVED:		
00 JUL12-21 PRELIMINARY FOR REVIEW			SCALE: AS SHOWN SHEET NO:		
No.	Date	Revision	DATE: JULY 2021		
 ARCHITECTURAL BUILDING DESIGN			A9		