
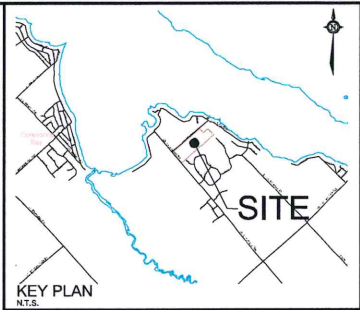


MA2021121235\CAD\Planning\Figures\121235-SEV.dwg, SEV1, Oct 13, 2021, - 3:05pm, wslss

**City of Ottawa**  
**OCT 19 2021**  
**Committee of Adjustment**

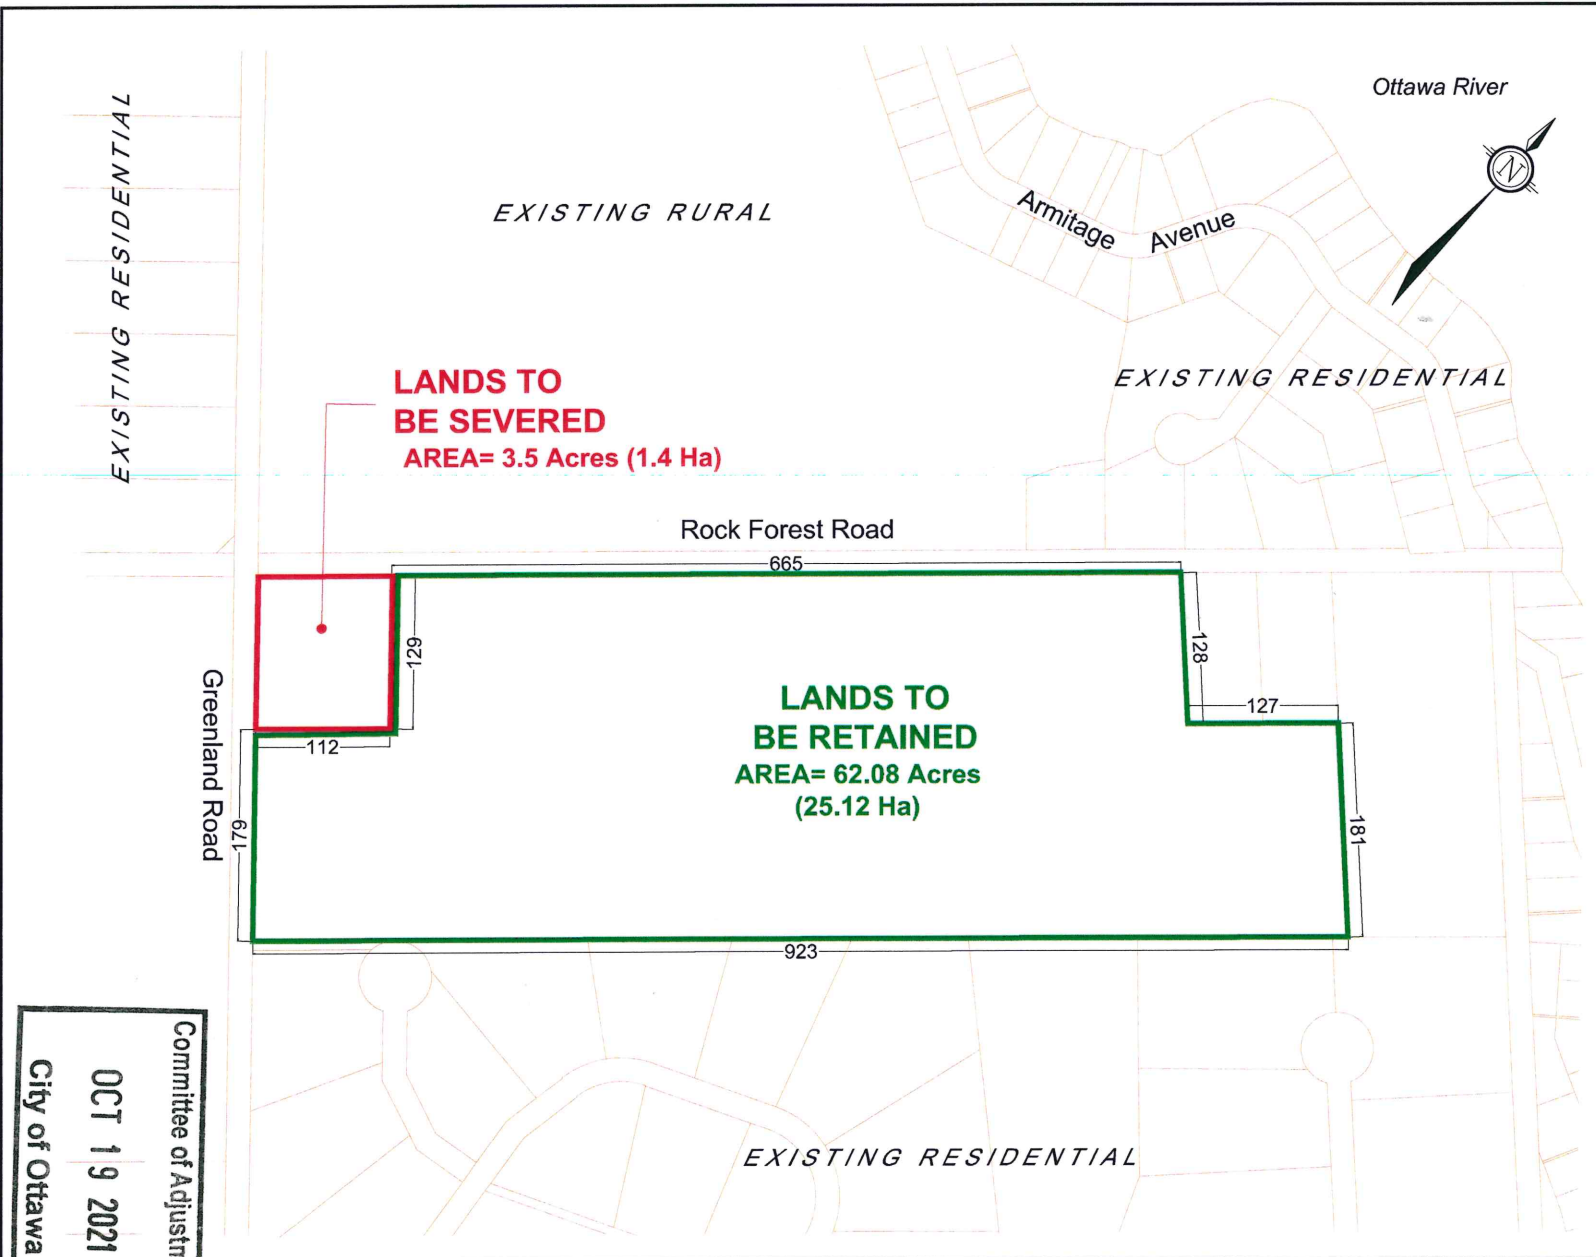

# SEVERANCE APPLICATION

## #1

### 3 ROCK FOREST ROAD

PART OF LOTS 10 & 11  
CONCESSION 6  
CITY OF OTTAWA



No.	REVISION	DATE	BY

1. ISSUED FOR SEVERANCE APPLICATION	OCT 14/21	ITW
-------------------------------------	-----------	-----

 Engineers, Planners & Landscape Architects Suite 300, 540 McLeod Crescent Drive Ottawa, Ontario, Canada K2M 1P8 Telephone: (613) 258-8613 Facsimile: (613) 258-8612 Website: www.novatech-eng.com	ISSUED	OCTOBER, 2021
	PROJECT No.	121235
	DRAWING No.	121235-SEV

