


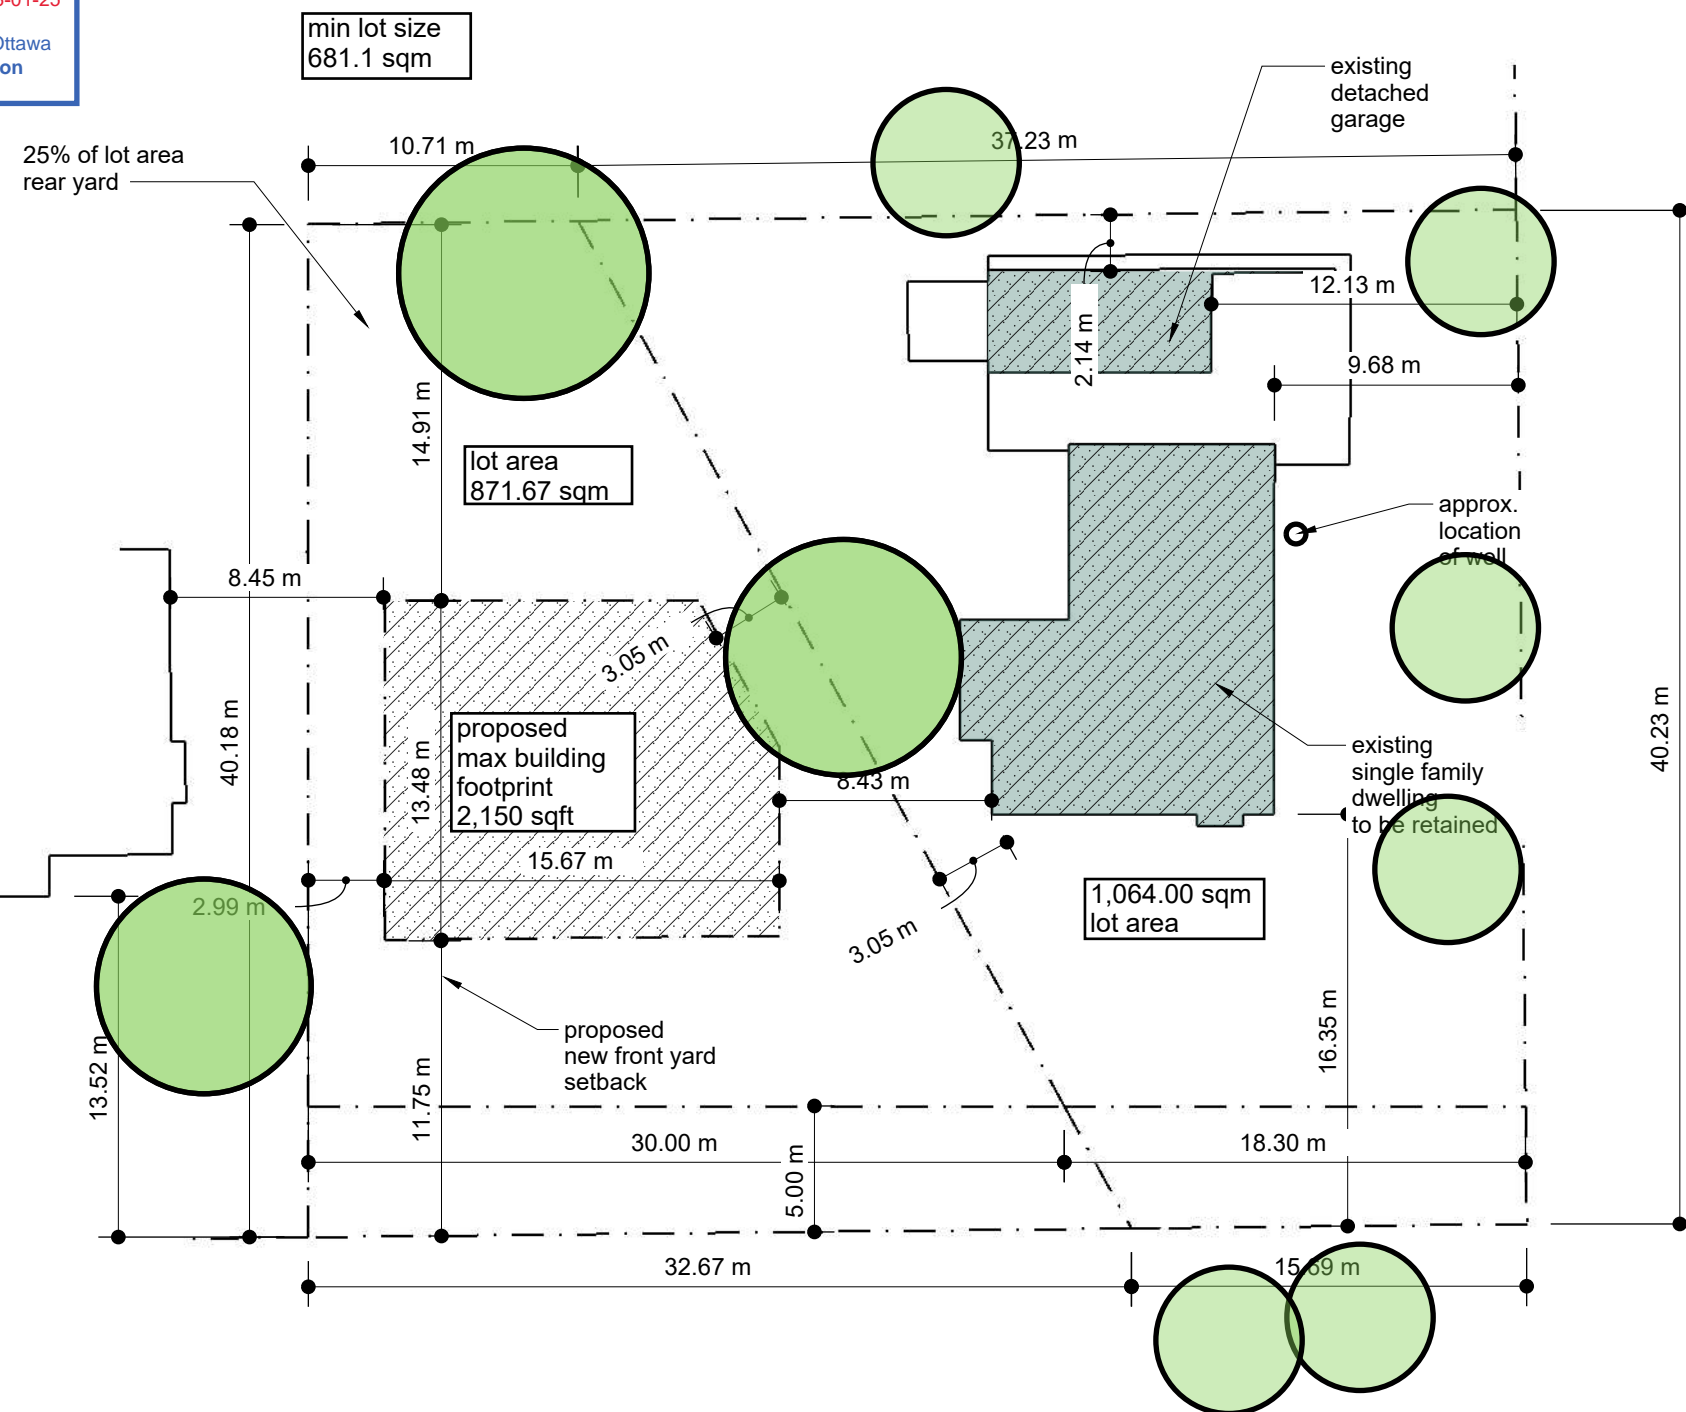

**Committee of Adjustment**  
Received | Reçu le  
**Revised | Modifié le : 2023-01-25**  
City of Ottawa | Ville d'Ottawa  
**Comité de dérogation**



street average front yard setback 9.68m approx.  
round to 10.0m,  
westerly front yard setback 13.52m  
proposed front yard setback the average between  
the 13.52m and 10.00m is 11.76m



THIS DOCUMENT  
CONTAINS  
CONFIDENTIAL AND  
PROPRIETARY  
INFORMATION THAT  
CANNOT  
BE REPRODUCED OR  
DIVULGED, IN WHOLE  
OR IN PART, WITHOUT  
WRITTEN  
AUTHORIZATION  
FROM Modulink

## Copyright registration

**Modulink**  
**Planning & Design**  
331 Osgoode Street  
Apt 3, Ottawa, Ont.  
K1N 1H2

Scale  
1:300

ISSUE PROJECT  
50 Rebecca

DRAWN BY  
CJ

PROJECT NO.  
2022

January 25, 2023  
3Proposed New





South East elevation



South West elevation



North East elevation



East elevation

50 Rebecca Crescent Elevation Existing Single Family