



PROPOSED FRONT (EAST) ELEVATION
3/16"=1'-0"

MATERIAL LIST
1 - VINYL SIDING
2 - HARDIE BOARD SIDING
3 - MASONRY VENEER
4 - 35 YEAR ASPHALT SHINGLES OR BETTER
5 - PARGED FOUNDATION WALL

FOOTINGS TO HAVE A MINIMUM OF
5'-0" GROUND COVER FOR FROST
PROTECTION
IF LESS THAN 5'-0" GROUND COVER
PLACE 2" RIGID INSULATION BELOW
OR ABOVE FOOTING AND EXTEND
24" PAST FOOTINGS

General Notes


1	Client's Review	
No.	Revision/Issue	Date


Project	Drawing No.
Date	A4 of A12
Scale	As Shown

Committee of Adjustment
Received | Reçu le

2023-01-04


City of Ottawa | Ville d'Ottawa
Comité de dérogation

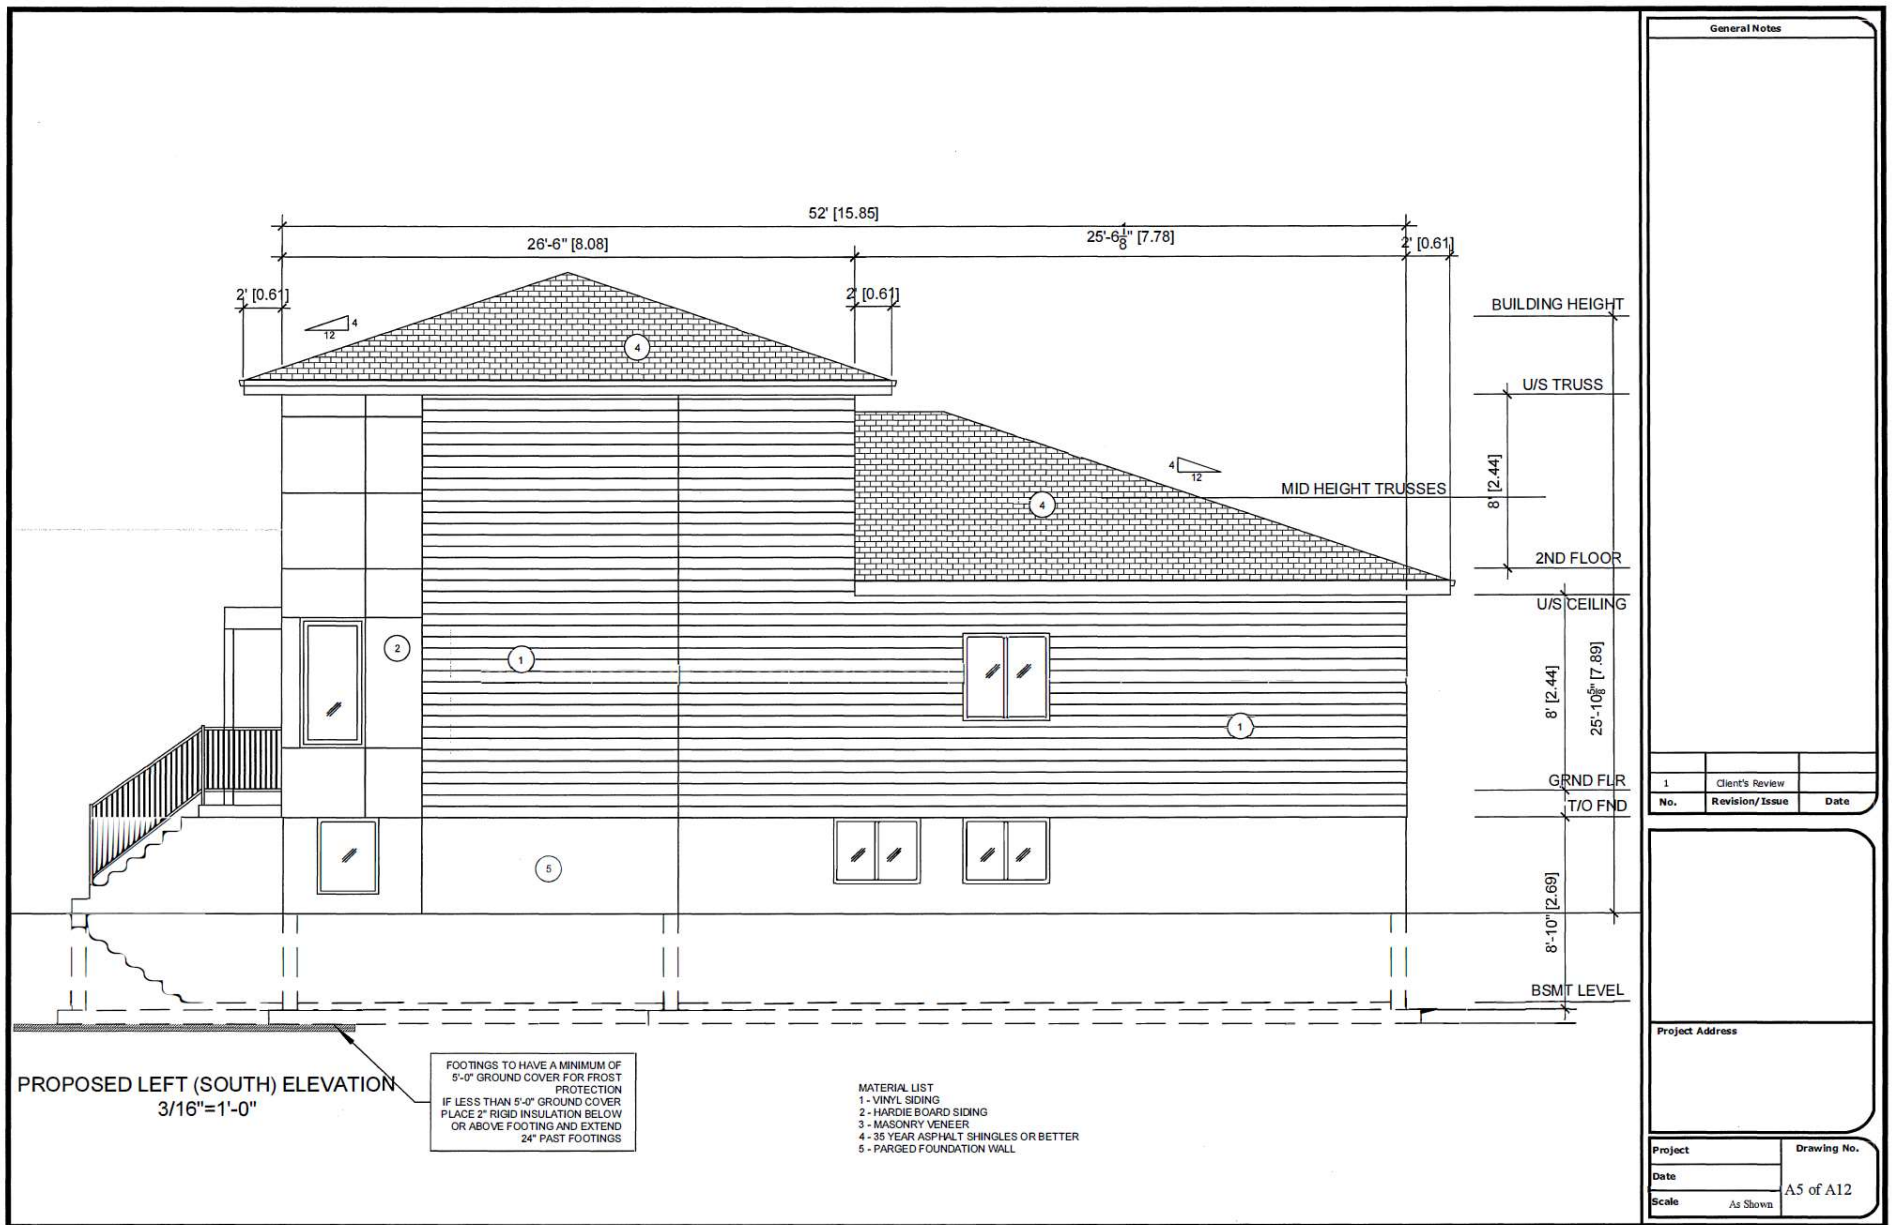

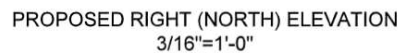

FOOTINGS TO HAVE A MINIMUM OF 5'-0" GROUND COVER FOR FROST PROTECTION
IF LESS THAN 5'-0" GROUND COVER PLACE 2" RIGID INSULATION BELOW OR ABOVE FOOTING AND EXTEND 24" PAST FOOTINGS

Project Address	
<div style="border: 1px solid black; height: 150px; width: 100%;"></div>	
Project	Drawing No. A6 of A12
Date	
Scale As Shown	

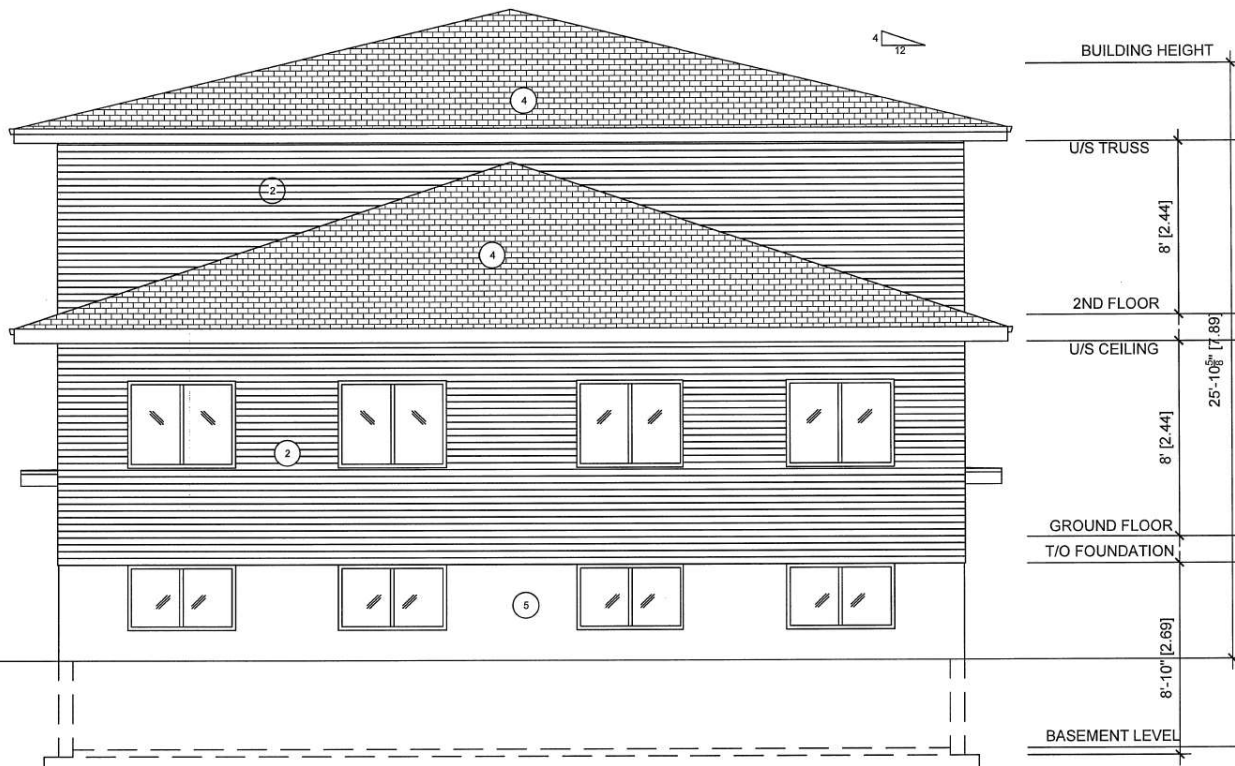

PROPOSED REAR (WEST) ELEVATION
3/16"=1'-0"

MATERIAL LIST
1 - VINYL SIDING
2 - HARDIE BOARD SIDING
3 - MASONRY VENEER
4 - 35 YEAR ASPHALT SHINGLES OR BETTER
5 - PARGED FOUNDATION WALL

General Notes

1	Client's Review	
No.	Revision/Issue	Date

Project Address

Project	Drawing No.
Date	A7 of A12
Scale	As Shown