
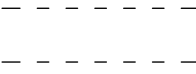
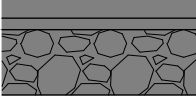
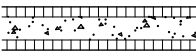



Committee of Adjustment
Received | Reçu le
2023-02-06
City of Ottawa | Ville d'Ottawa
Comité de dérogation

DRAWING LEGEND

-  FOUNDATION WALL CONSTRUCTION TO BE REMOVED
-  EXISTING FOUNDATION WALL CONSTRUCTION TO REMAIN
-  NEW ICF FOUNDATION WALL CONSTRUCTION

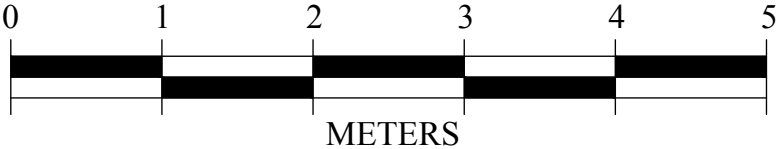


Prepared by K elleher ARCHITECTURAL DESIGN 7 WOODHILL CR., OTTAWA ON K1B 3B7 613.816.1248 DETAILS@KADESIGN.CA	Project PROPOSED ADDITION 68 WAVERLEY STREET OTTAWA, ONTARIO	Drawing BASEMENT PLAN	
		Scale 1:50	Dwg No. A5
		Date DEC. 15, 2022	

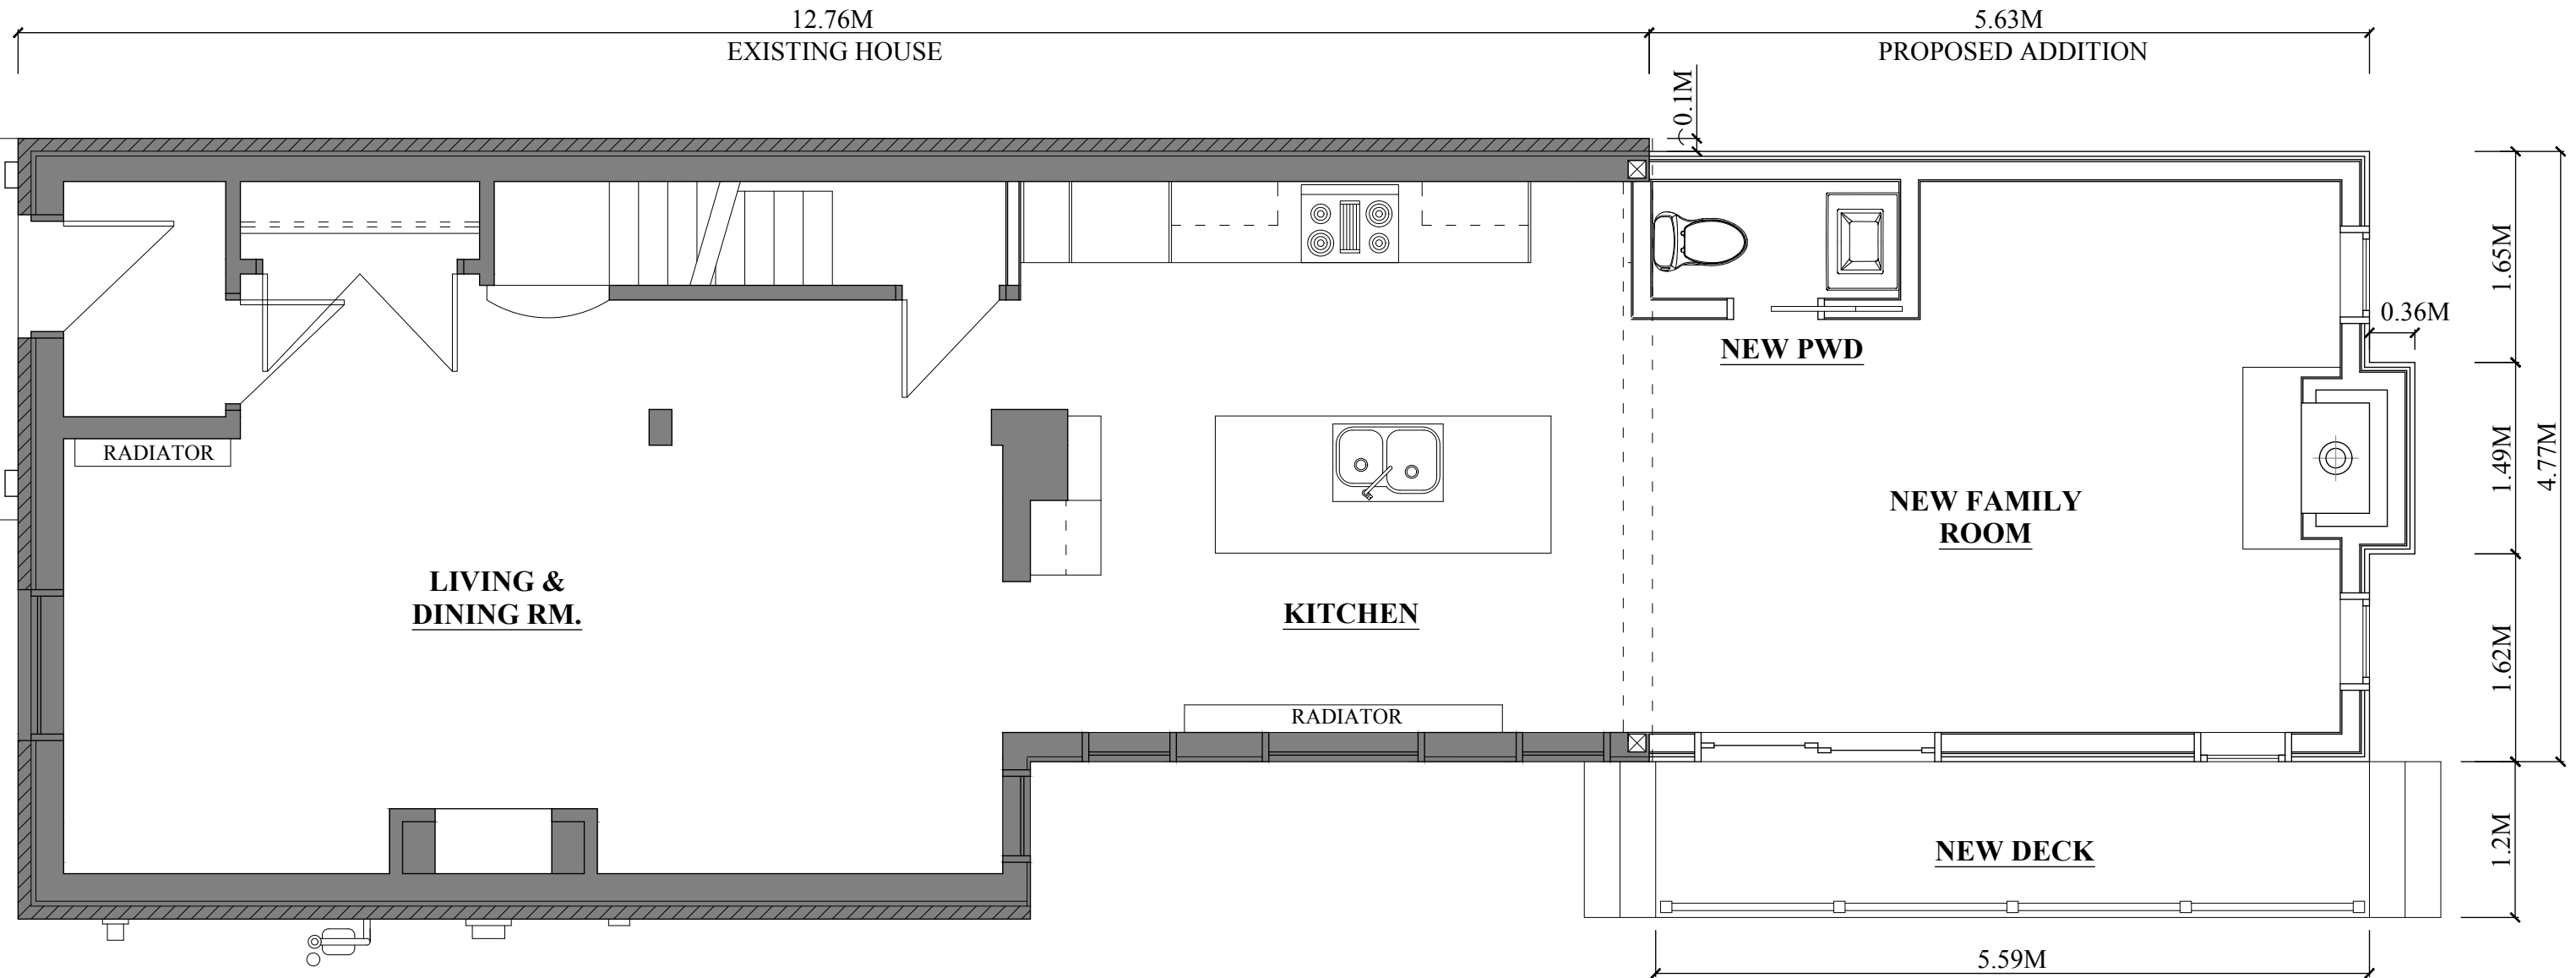


DRAWING LEGEND

- WALL CONSTRUCTION TO BE REMOVED
- EXISTING WALL CONSTRUCTION TO REMAIN
- === NEW WALL CONSTRUCTION

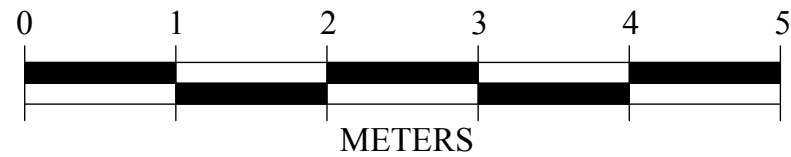


Prepared by K elleher ARCHITECTURAL DESIGN 7 WOODHILL CR., OTTAWA ON K1B 3B7 613.816.1248 DETAILS@KADESIGN.CA	Project PROPOSED ADDITION 68 WAVERLEY STREET OTTAWA, ONTARIO	Drawing GROUND FLOOR	
		Scale 1:50 Date DEC. 15, 2022	Dwg No. A6

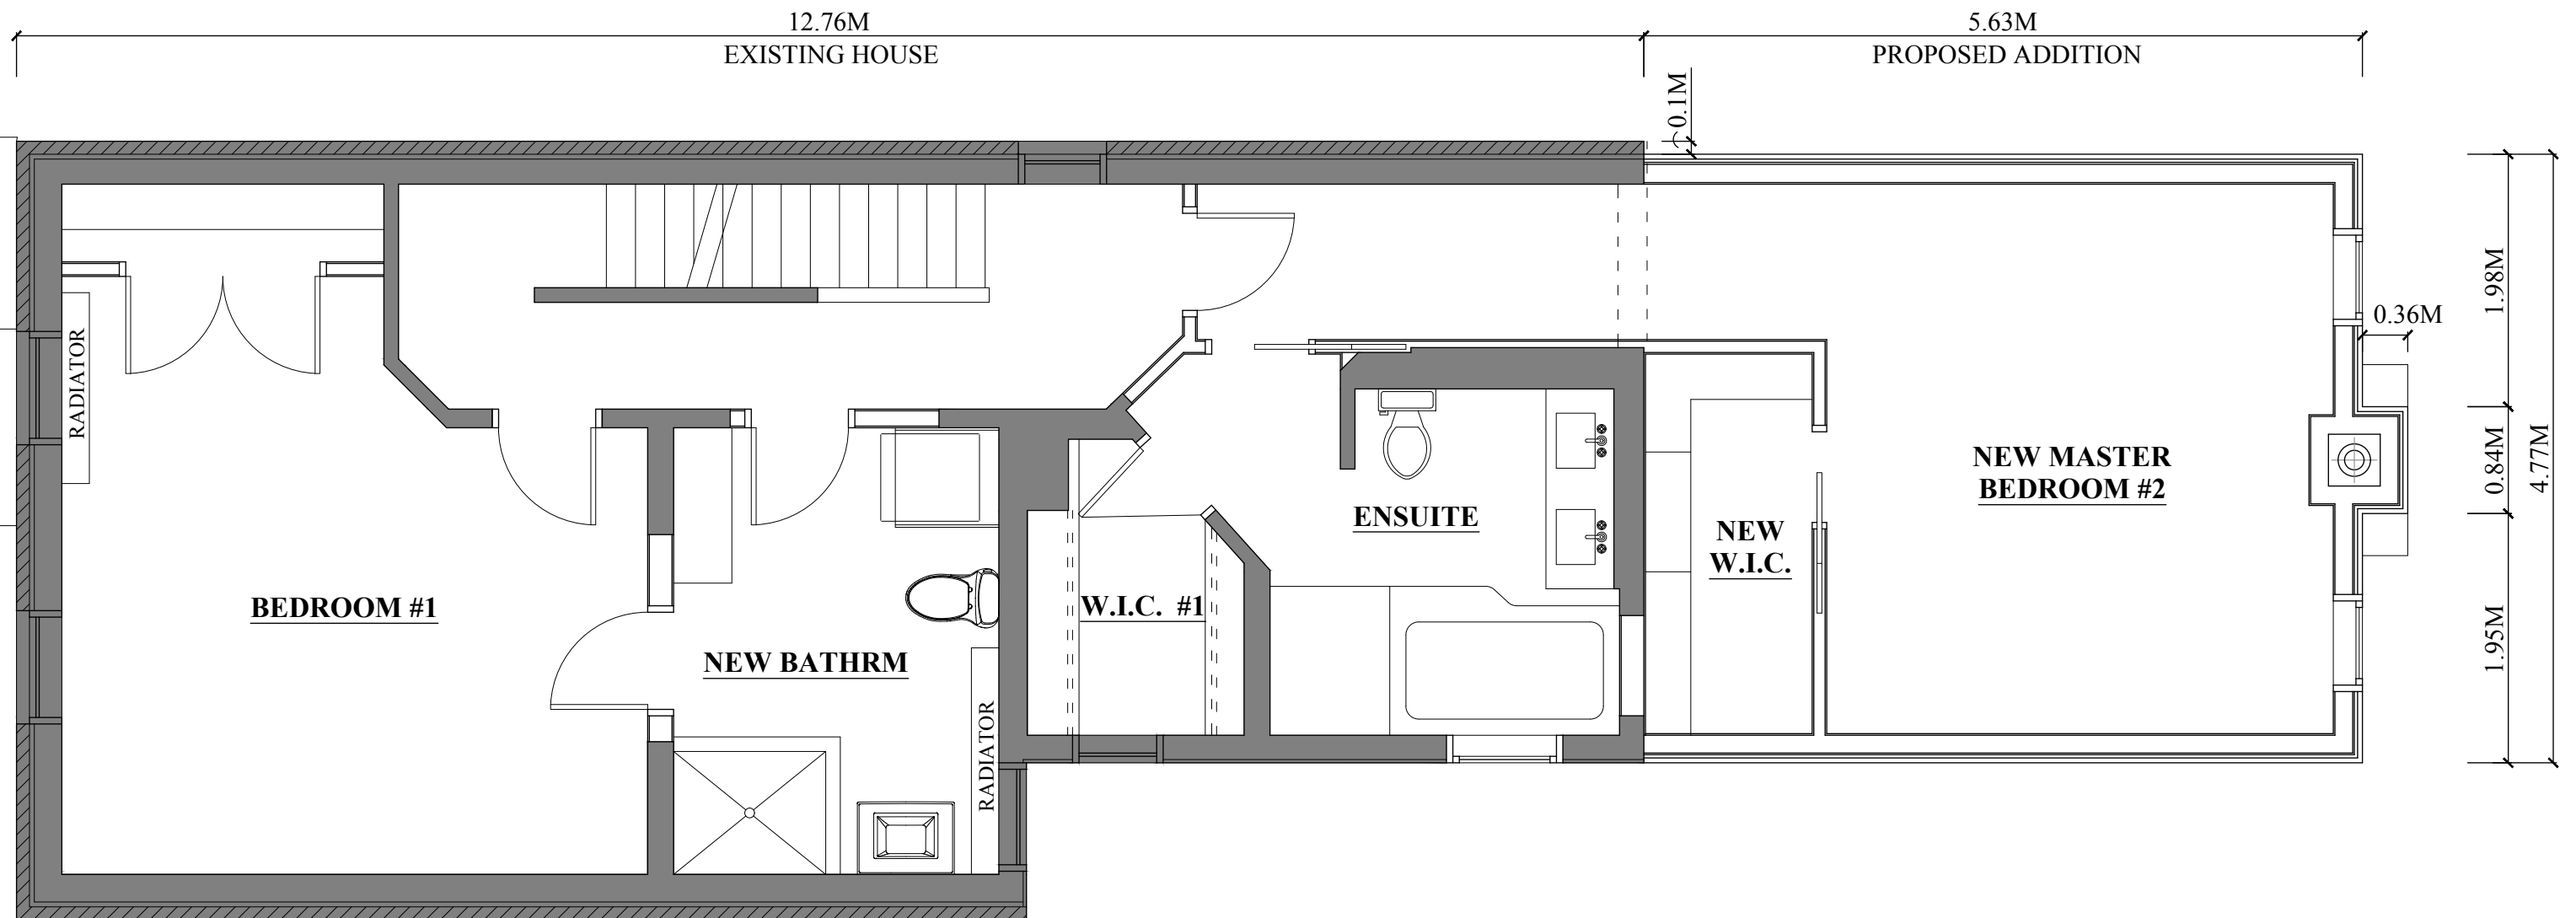


DRAWING LEGEND

- WALL CONSTRUCTION TO BE REMOVED
- EXISTING WALL CONSTRUCTION TO REMAIN
- === NEW WALL CONSTRUCTION

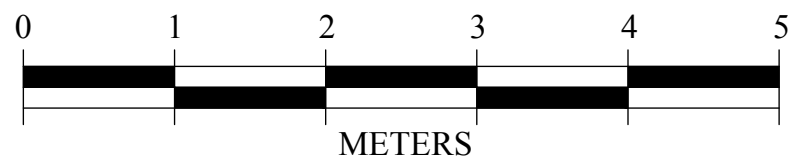


Prepared by K elleher ARCHITECTURAL DESIGN 7 WOODHILL CR., OTTAWA ON K1B 3B7 613.816.1248 DETAILS@KADESIGN.CA	Project PROPOSED ADDITION 68 WAVERLEY STREET OTTAWA, ONTARIO	Drawing SECOND FLOOR	
		Scale 1:50 Date DEC. 15, 2022	Dwg No. A7


12.76M EXISTING HOUSE 5.63M PROPOSED ADDITION

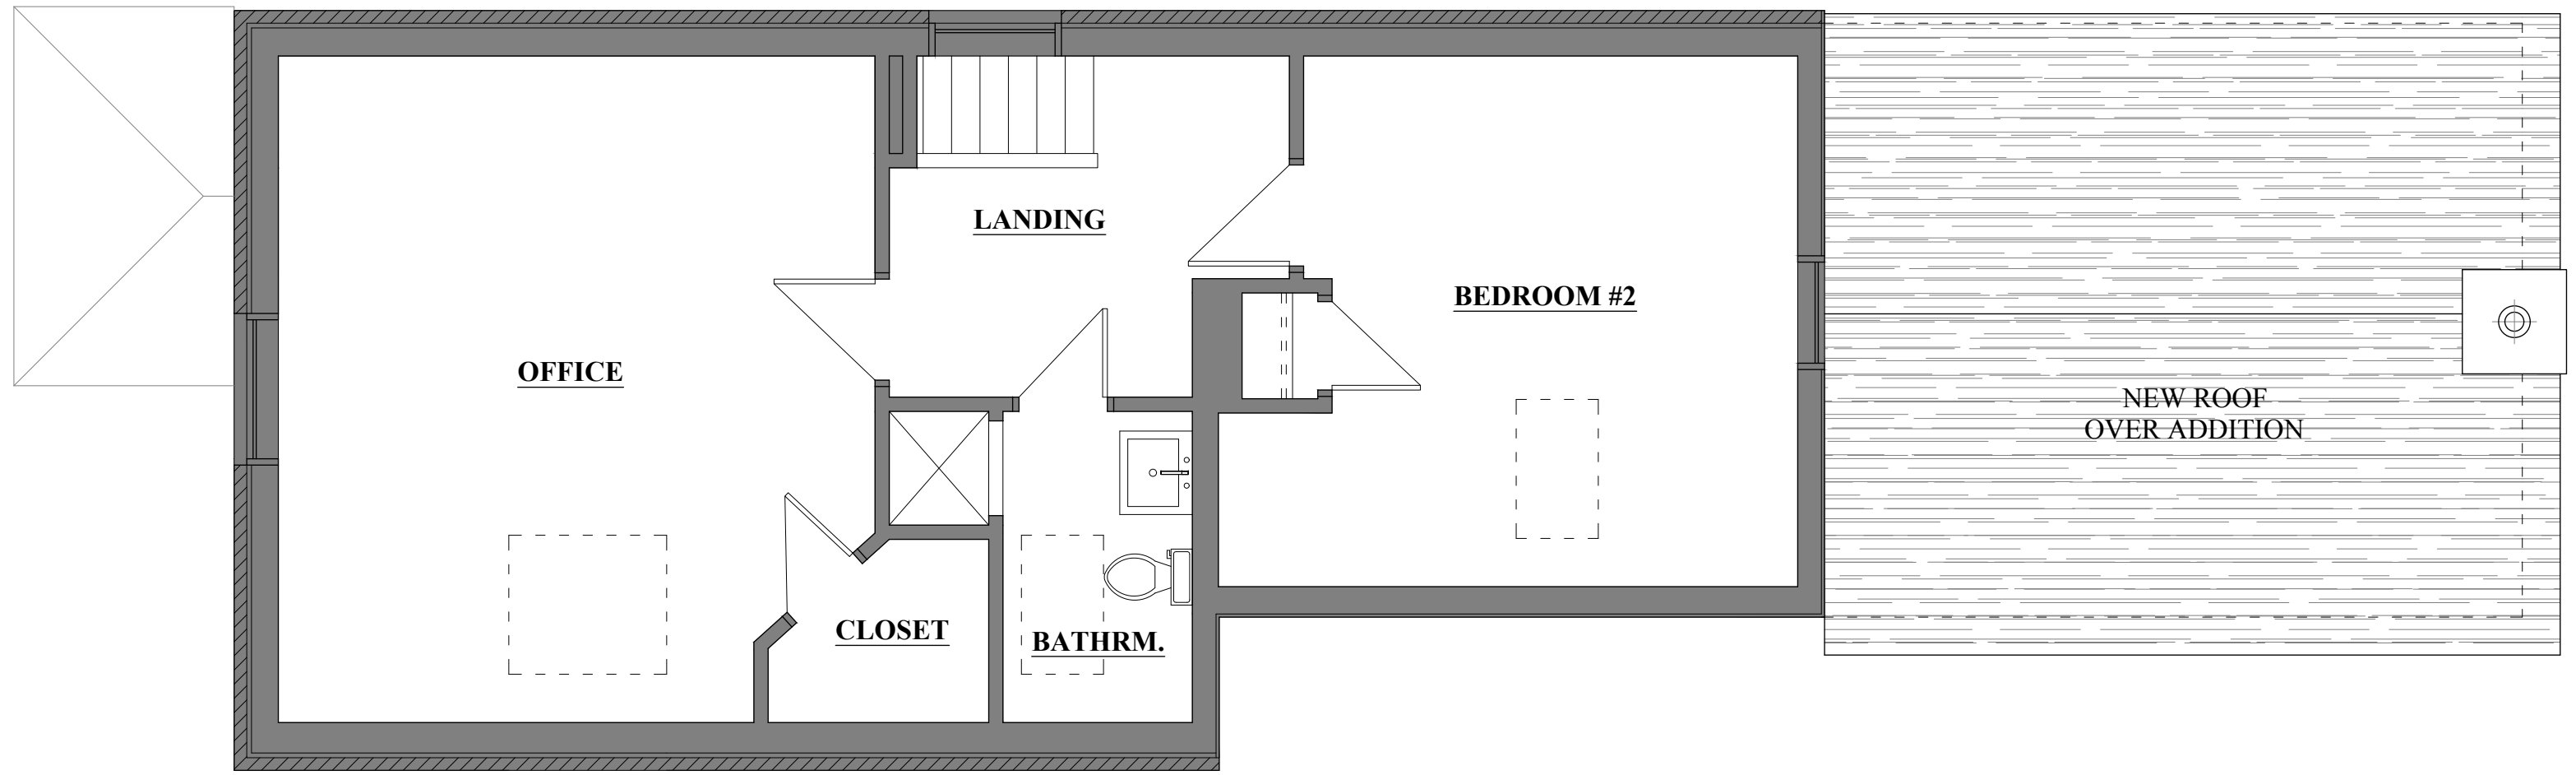

DRAWING LEGEND

 EXISTING WALL CONSTRUCTION TO REMAIN

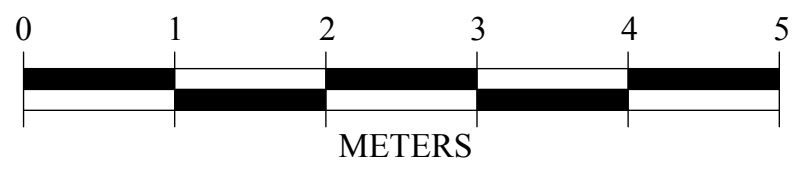

Prepared by  7 WOODHILL CR., OTTAWA ON K1B 3B7 613.816.1248 DETAILS@KADESIGN.CA	Project PROPOSED ADDITION 68 WAVERLEY STREET OTTAWA, ONTARIO	Drawing LOFT PLAN	
		Scale 1:50 Date DEC. 15, 2022	Dwg No. A8