

Committee of Adjustment  
Received | Reçu le

2023-02-03

City of Ottawa | Ville d'Ottawa  
Comité de dérogation

**SITE SEVERENCE STATS**

SUBJECT PROPERTY-73.32 ha  
TO BE SEVERED- 36.84 ha  
TO BE RETAINED- 36.48 ha

CLIENT

**COPYRIGHT**  
The drawing has been prepared solely for the intended use. The user is responsible for obtaining all necessary approvals and permits. The user is also responsible for all dimensions and coordinates on the plan, and for any errors or omissions. The user is also responsible for any changes to the drawing after the date of issue.

**ISSUES**

ISSUE	ISSUANCE	DATE
NOT FOR CONSTRUCTION		

CONSULTANTS

SEAL

PRIME CONSULTANT  
**ARCADIS** ARCADIS INC  
61 Hypocrite Court  
Kingston, ON K7K 1T6  
Tel: 613-531-4449  
info@arcadis.com


PROJECT  
**CONSENT APPLICATION**  
1980 Phelan Road West  
North Gower, On  
K0A 2T0

PROJECT NO:  
130986  
DRAWN BY:  
TG  
DESIGNED BY:  
TG  
PROJECT MGR:  
TG  
APPROVED BY:  
TG  
SCALE:  
1:4000  
DATE:  
2023-01-18

SHEET TITLE  
**CONSENT SKETCH**

SHEET NUMBER  
**SP-100**

ISSUE

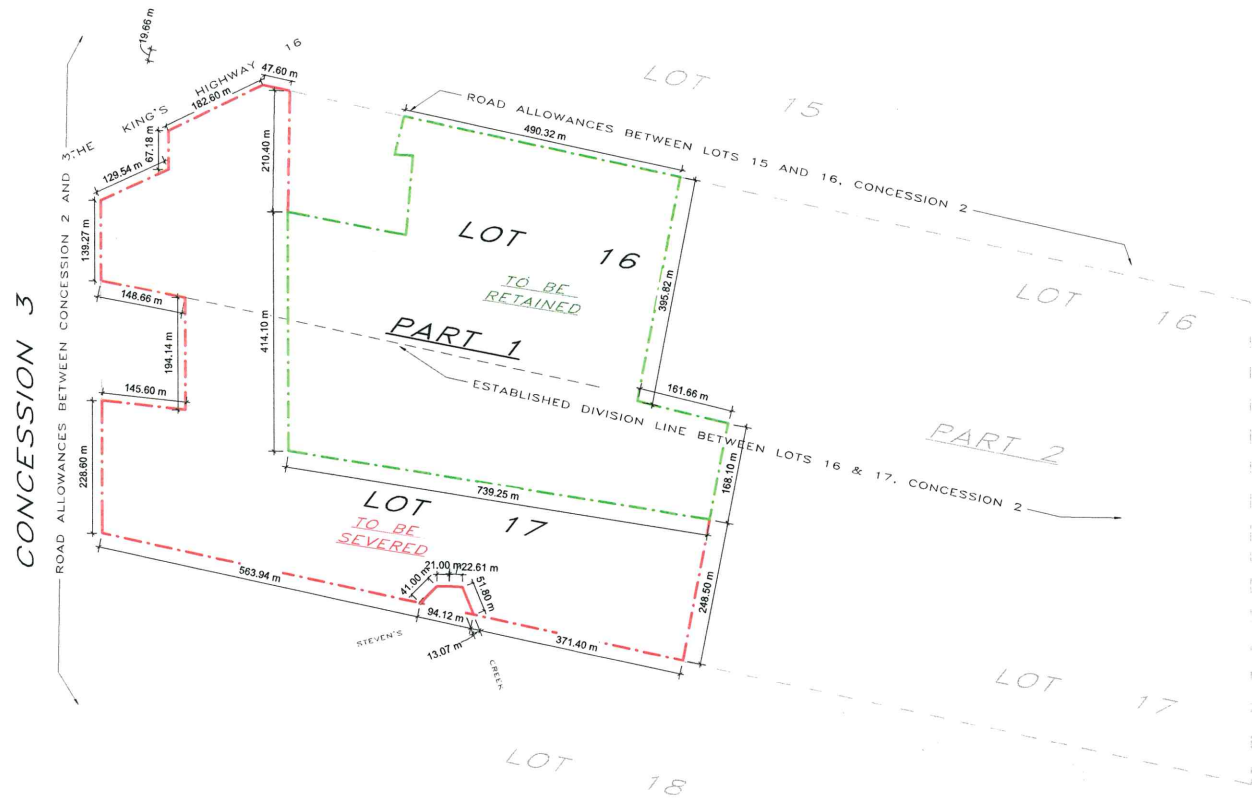

1 CONSENT SKETCH  
SP-100 Scale: 1:4000

