

Committee of Adjustment
Received | Reçu le

2023-02-03

City of Ottawa | Ville d'Ottawa
Comité de dérogation

SITE SEVERENCE STATS

SUBJECT PROPERTY-73.32 ha
TO BE SEVERED- 36.84 ha
TO BE RETAINED- 36.48 ha

CLIENT

COPYRIGHT
The drawings have been prepared solely for the intended use. No warranty is made by the engineer or architect for any other use. The drawings are the property of the engineer or architect and shall not be reproduced, stored, transmitted, or disseminated in any form or by any means without the prior written consent of the engineer or architect. This consent shall be limited to the specific project and shall not be extended to any other project without the prior written consent of the engineer or architect.

ISSUES

ISSUE	ISSUANCE	DATE
-------	----------	------

NOT FOR CONSTRUCTION

CONSULTANTS

SEAL

PRIME CONSULTANT
ARCADIS ARCADIS INC.
611 Hyperion Court
Kingston, ON K7K 1T6
Tel: 613-531-4449
info@arcadis.com

PROJECT
CONSENT APPLICATION
1980 Phelan Road West
North Gower, On
K0A 2T0


PROJECT NO:
130986
DRAWN BY:
TR
PROJECT MGR:
SCALE:
1:4000

DESIGNED BY:
TG
APPROVED BY:
TG
DATE:
2023-01-18

SHEET TITLE
CONSENT SKETCH

SHEET NUMBER
SP-100

ISSUE

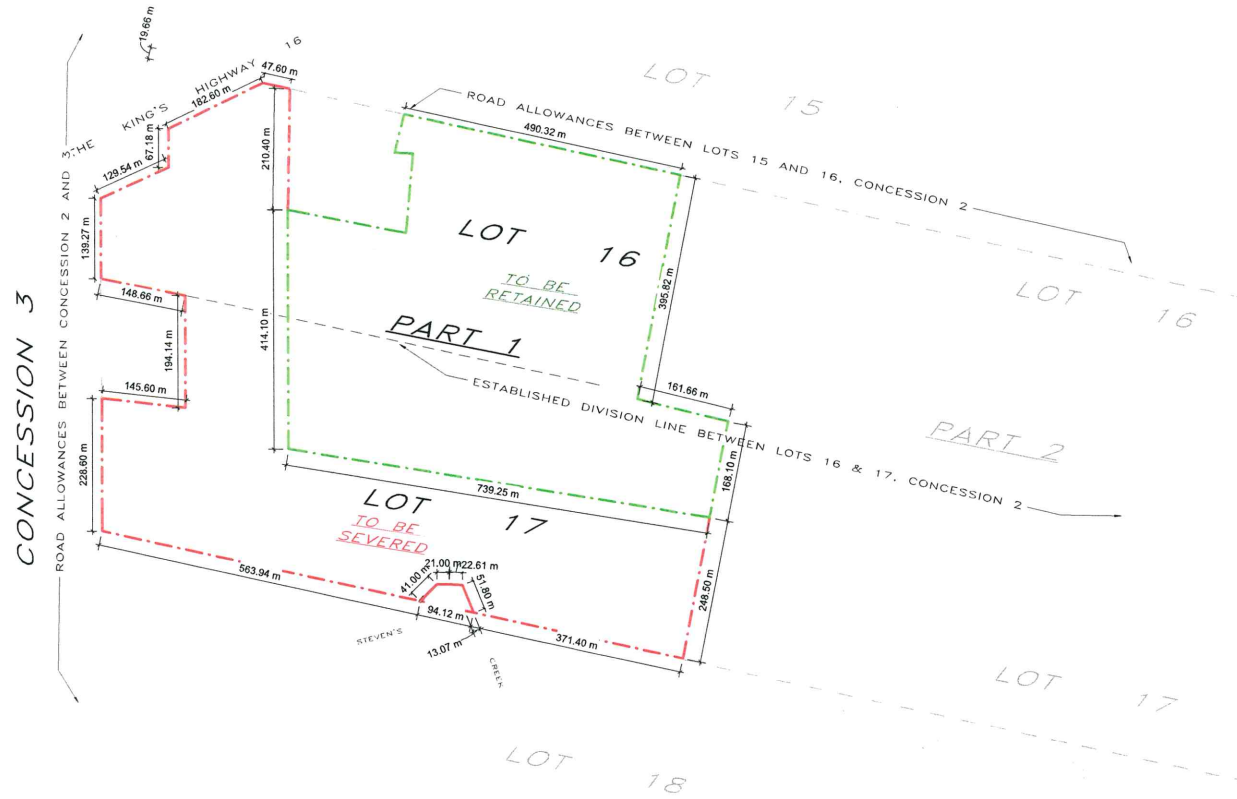

1 CONSENT SKETCH
SP-100 Scale: 1:4000

