

Committee of Adjustment
Received | Reçu le

2023-02-03

City of Ottawa | Ville d'Ottawa
Comité de dérogation

SITE SEVERENCE STATS

SUBJECT PROPERTY-73.32 ha
TO BE SEVERED- 36.84 ha
TO BE RETAINED- 36.48 ha

CLIENT

COPYRIGHT
The drawings have been prepared solely for the intended use. The user is responsible for all decisions and actions taken based on these drawings. 

ISSUES

ISSUE	ISSUANCE	DATE

NOT FOR CONSTRUCTION

CONSULTANTS

SEAL

PRIME CONSULTANT
ARCADIS ARCADIS INC.
611 Hyperion Court
Kingston, ON K7K 1T6
Tel: 613-531-4449
info@arcadis.com


PROJECT
CONSENT APPLICATION
1980 Phelan Road West
North Gower, On
K0A 2T0

PROJECT NO:
1309586
DRAWN BY: TR DESIGNED BY: TR
PROJECT MGR: TR APPROVED BY: TR
SCALE: 1:4000 DATE: 2023-01-18

SHEET TITLE
CONSENT SKETCH

SHEET NUMBER
SP-100

ISSUE

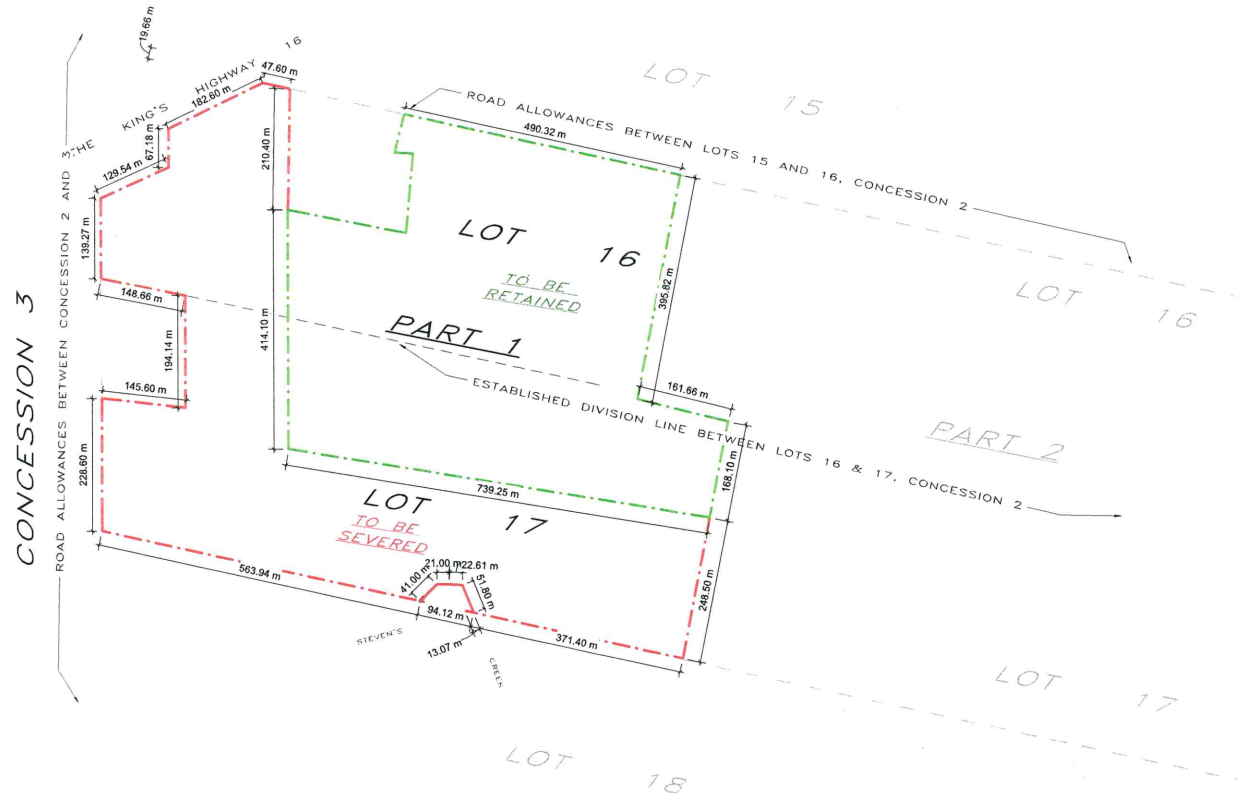

1 CONSENT SKETCH
SP-100 Scale: 1:4000