
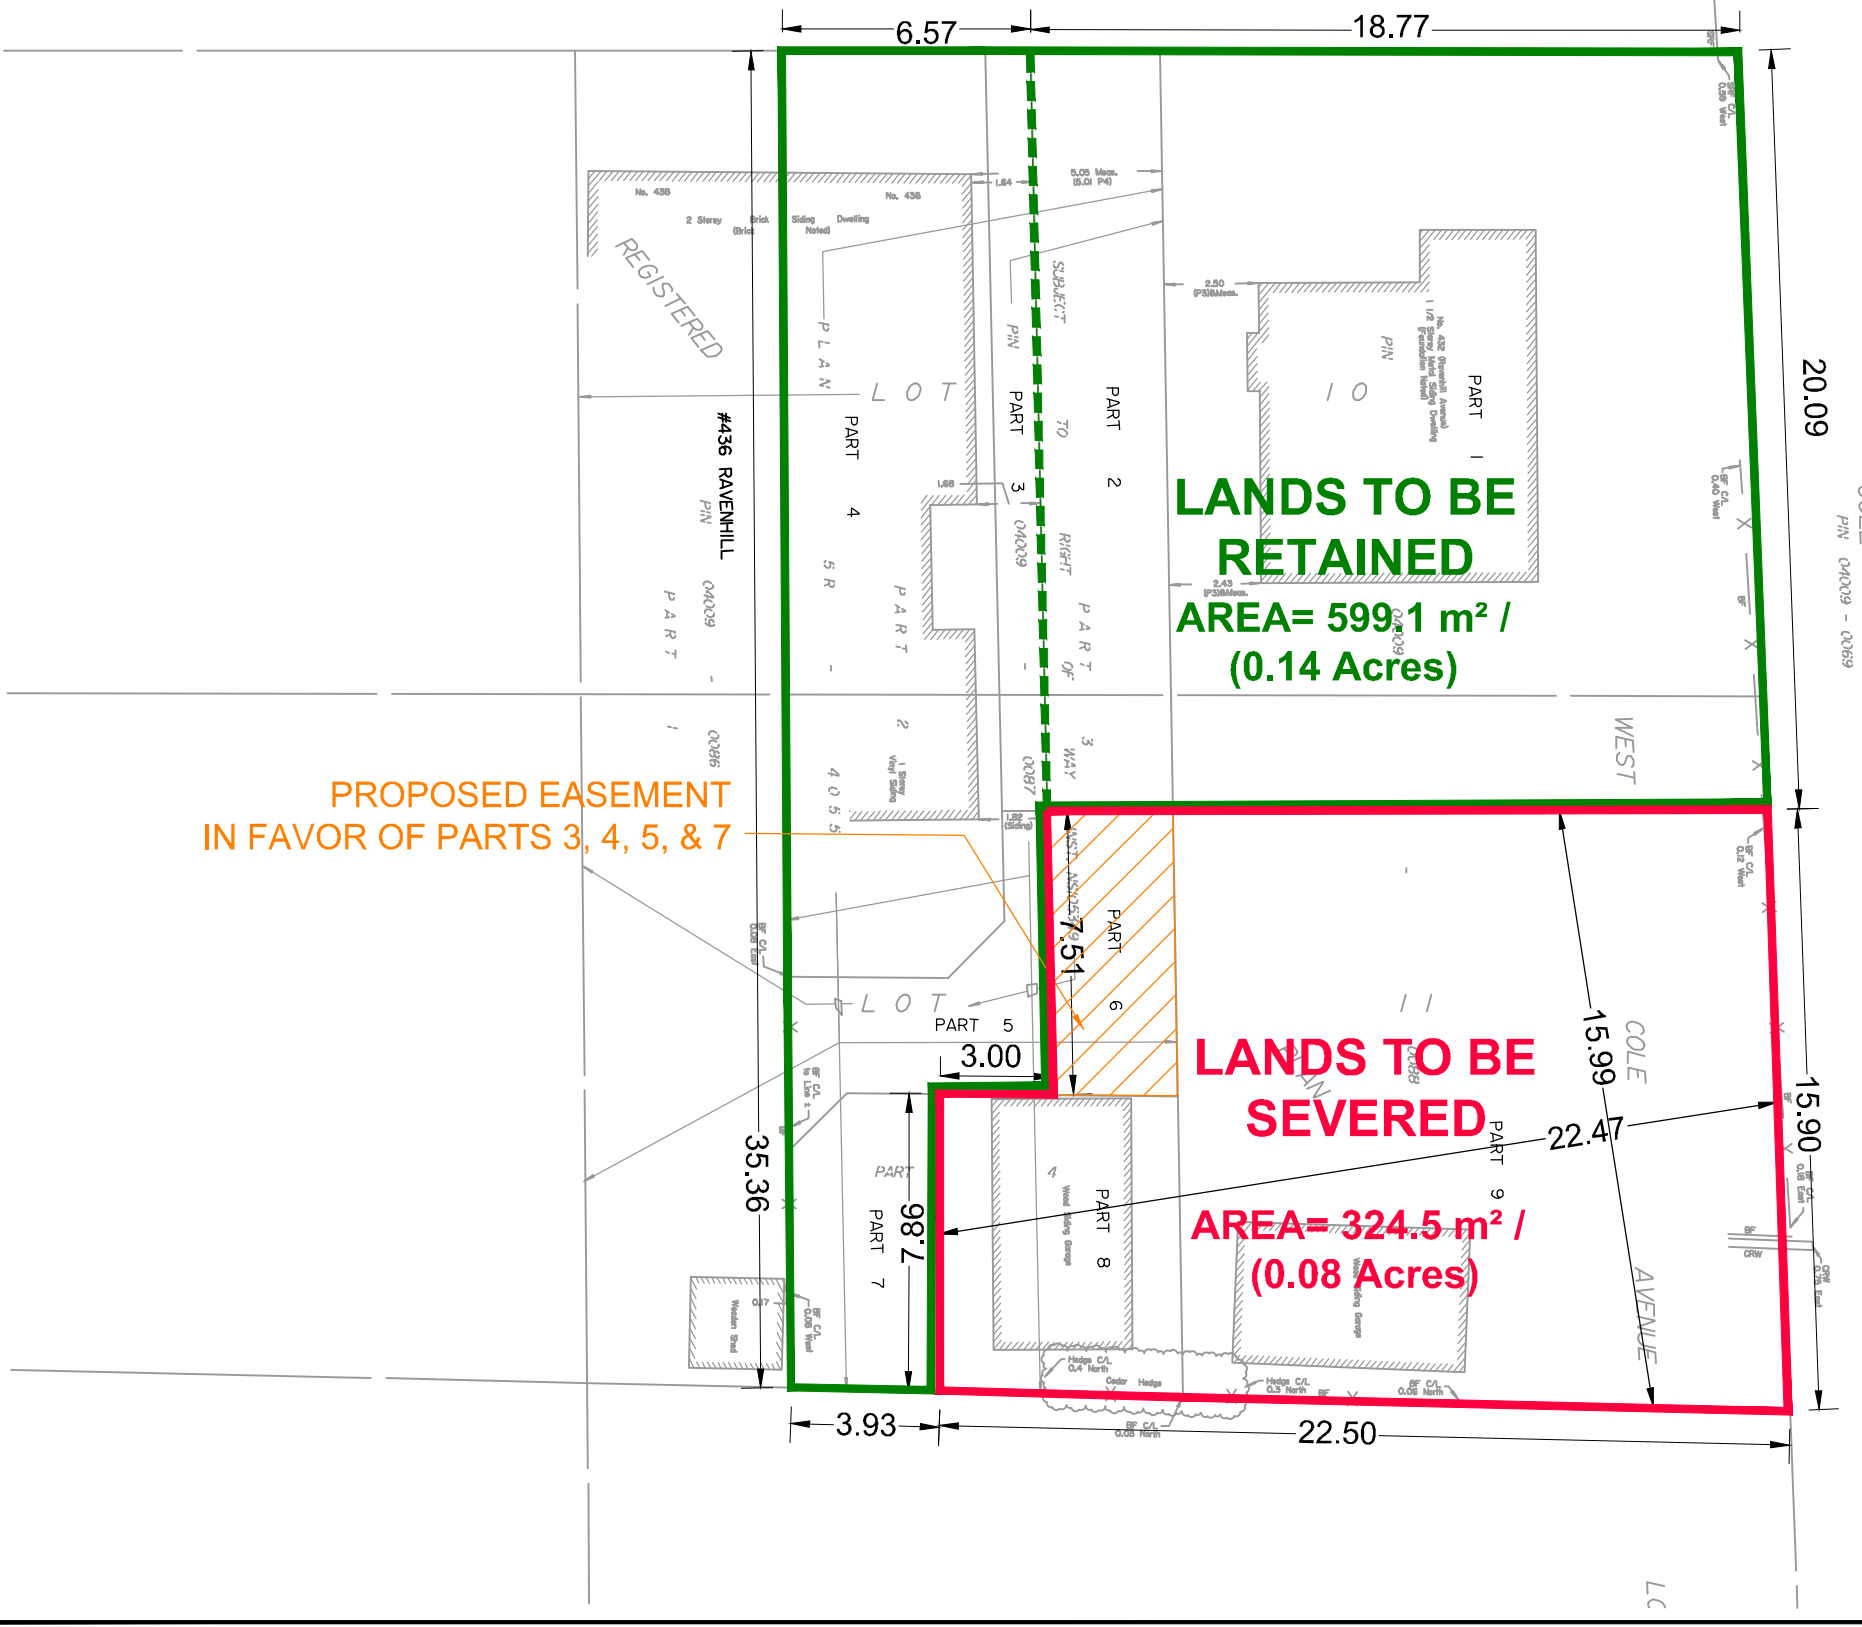
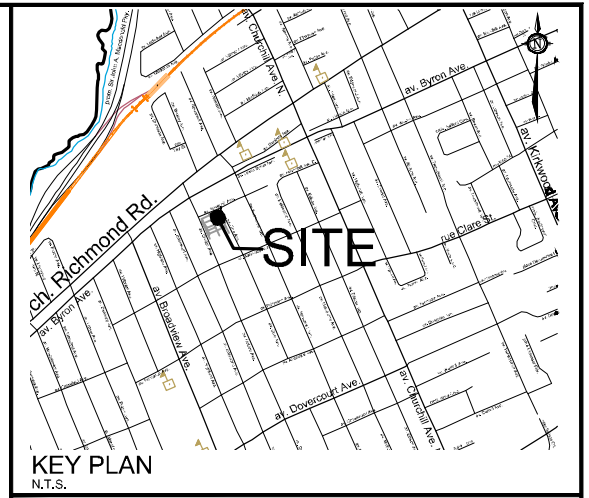


M:\2021\121288\CAD\Planning\Figures\121288-SEV.dwg, Consent 1, Mar 22, 2023 - 1:39pm, wsls

# Ravenhill Avenue

RAVENHILL AVENUE (Formerly Euclid Avenue)  
PIN 04009 - 0069

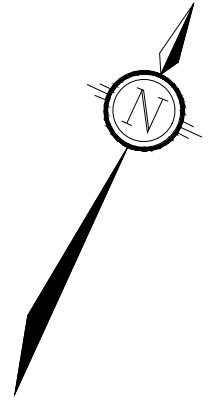

Committee of Adjustment  
Received | Reçu le  
**2023-04-04**  
City of Ottawa | Ville d'Ottawa  
Comité de dérogation

Cole Avenue

# CONSENT APPLICATION #1

432 RAVENHILL AVENUE

PART OF LOTS 10 AND 11  
(WEST COLE AVENUE)  
REGISTERED PLAN 235  
CITY OF OTTAWA



No.	REVISION	DATE	BY
1.	ISSUED FOR CONSENT APPLICATION	MAR 24/23	RP

**NOVATECH**  
Engineers, Planners & Landscape Architects  
Suite 200, 240 Michael Cowpland Drive  
Ottawa, Ontario, Canada K2M 1P6  
Telephone (613) 254-9643  
Facsimile (613) 254-5857  
Website www.novatech-eng.com

ISSUED  
MARCH, 2023  
PROJECT No.  
121288  
DRAWING No.  
121288-SEV