

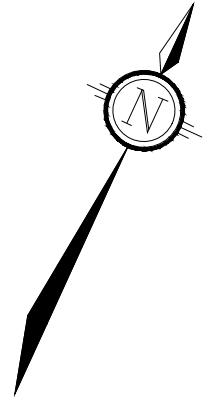


M:\2021\121288\CAD\Planning\Figures\121288-SEV.dwg, Consent 3, Mar 22, 2023 - 1:39pm, wslss

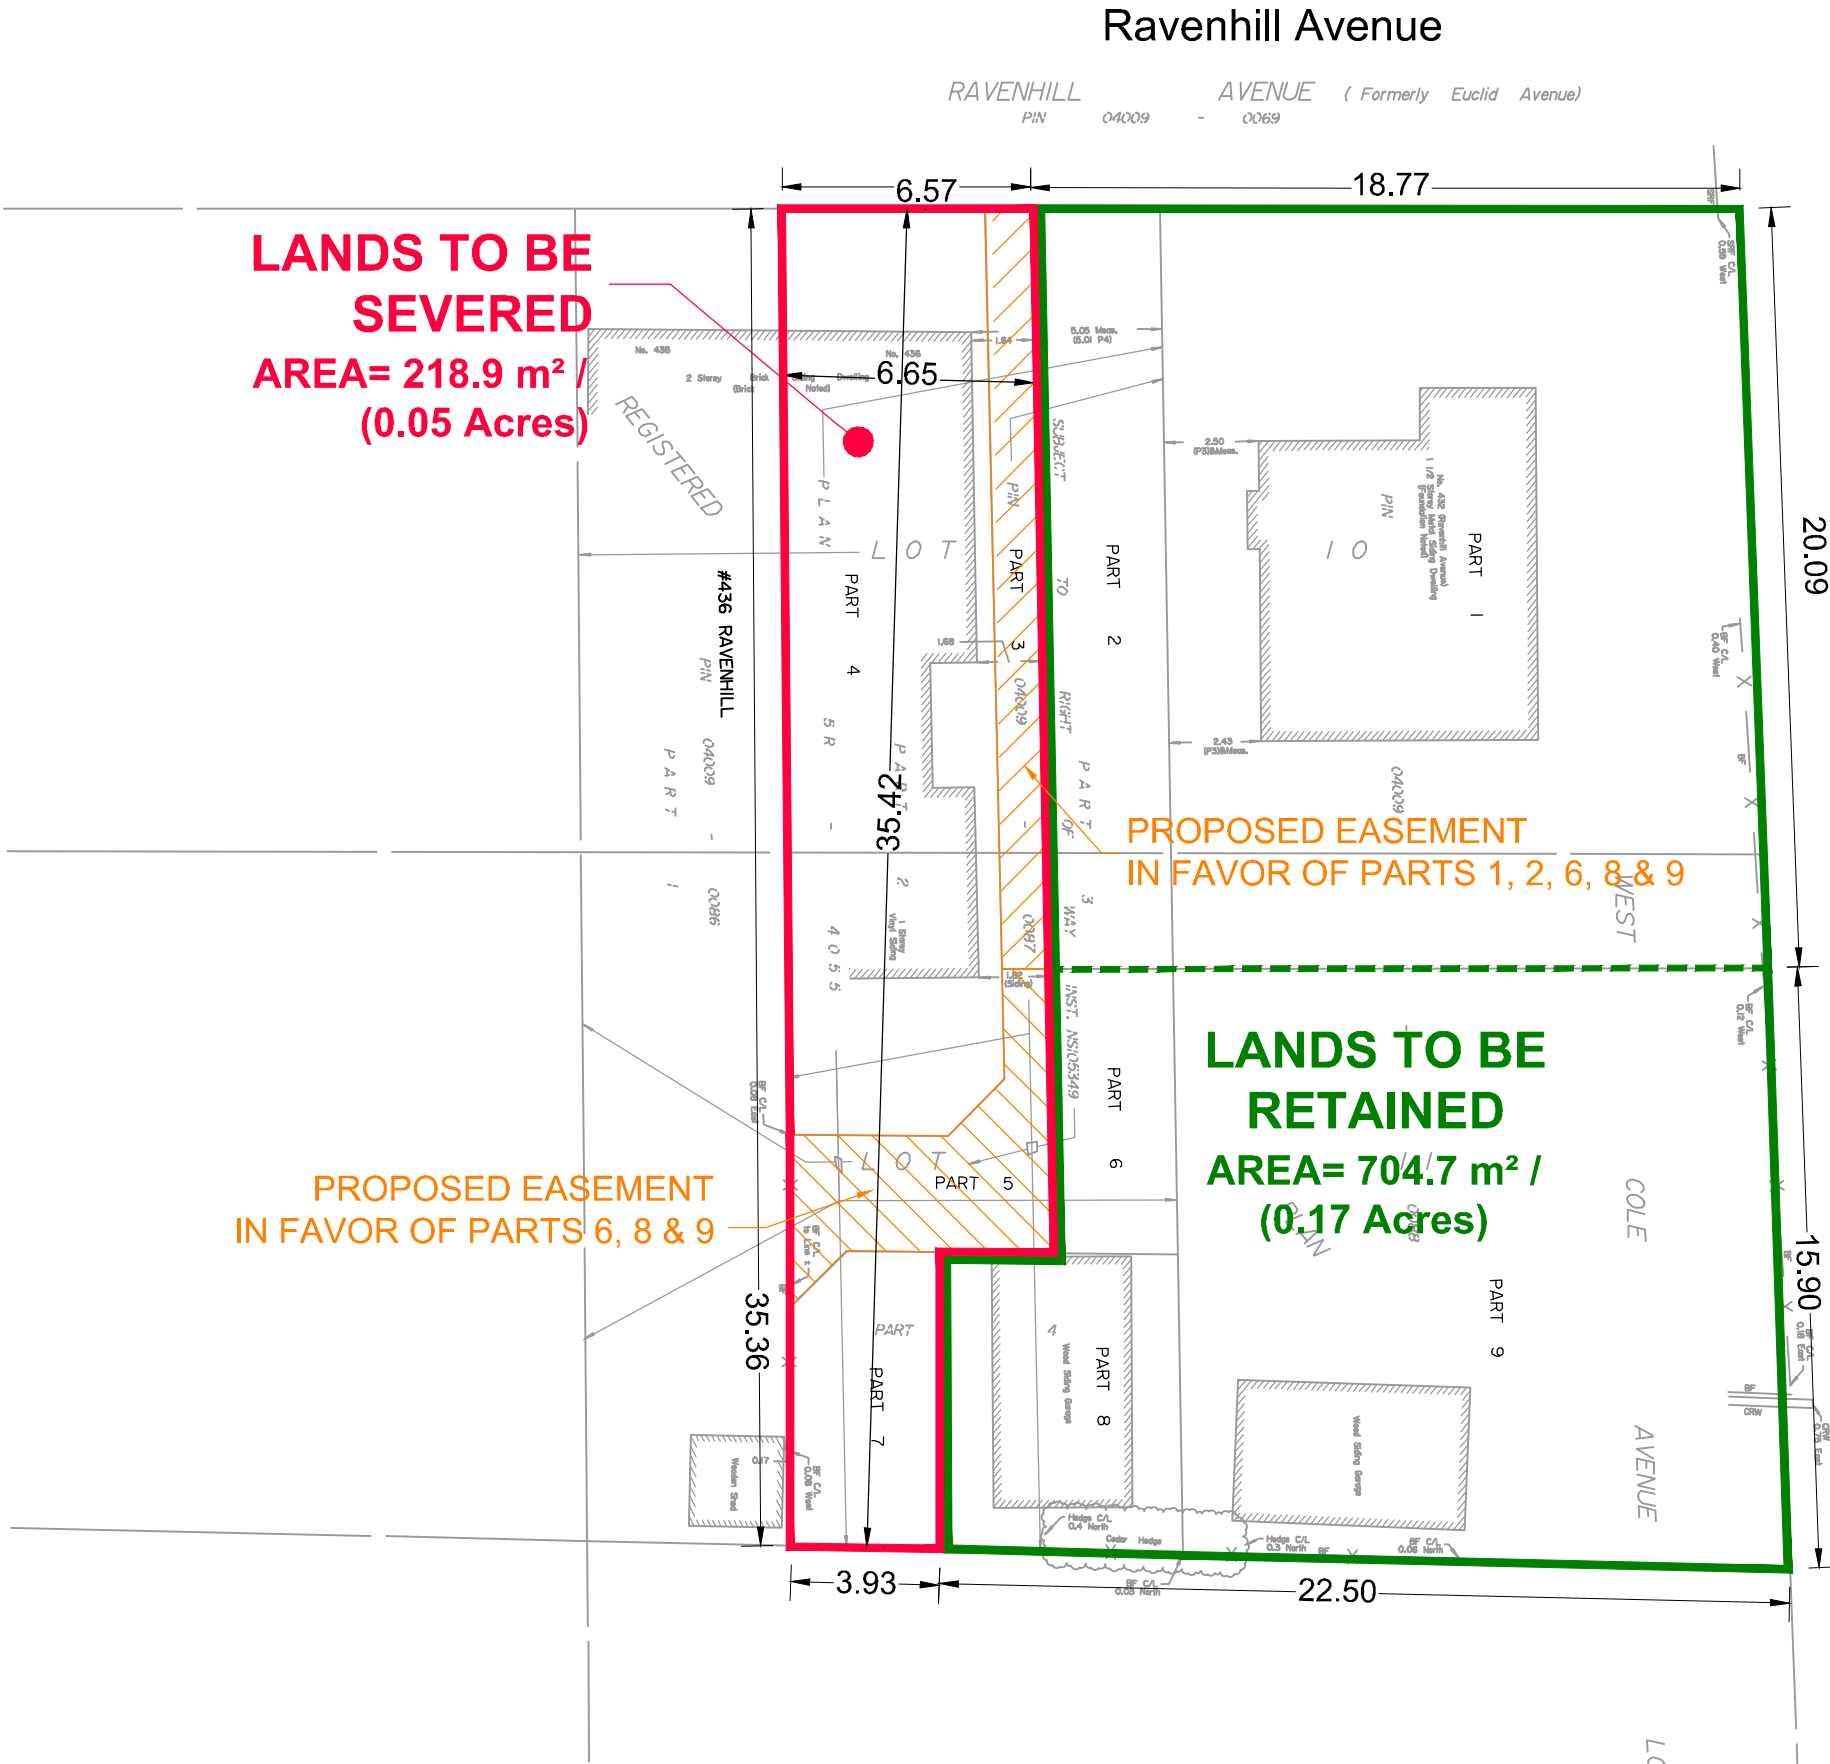

Committee of Adjustment  
 Received | Reçu le  
**2023-04-04**  
 City of Ottawa | Ville d'Ottawa  
 Comité de dérogation

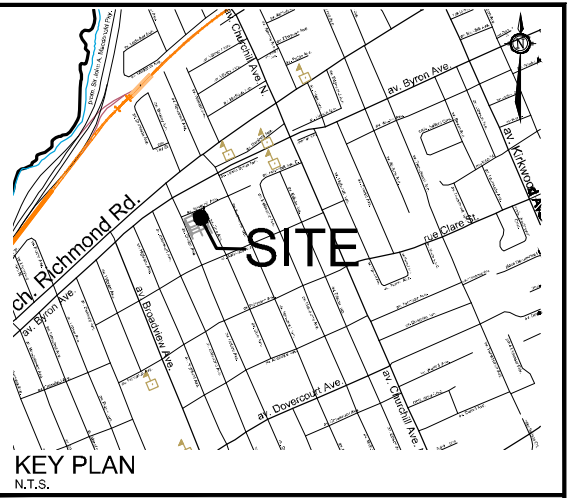

# CONSENT APPLICATION #3

432 RAVENHILL AVENUE

PART OF LOTS 10 AND 11  
 (WEST COLE AVENUE)  
 REGISTERED PLAN 235  
 CITY OF OTTAWA



No.	REVISION	DATE	BY
1.	ISSUED FOR CONSENT APPLICATION	MAR 24/23	RP

**NOVATECH**  
 Engineers, Planners & Landscape Architects  
 Suite 200, 240 Michael Cowpland Drive  
 Ottawa, Ontario, Canada K2M 1P6  
 Telephone: (613) 254-9643  
 Facsimile: (613) 254-5857  
 Website: www.novatech-eng.com

ISSUED  
**MARCH, 2023**  
 PROJECT No.  
**121288**  
 DRAWING No.  
**121288-SEV**