



This document is presented in the language it was provided.  
 Ce document est présenté dans la langue dans laquelle il a été fourni.

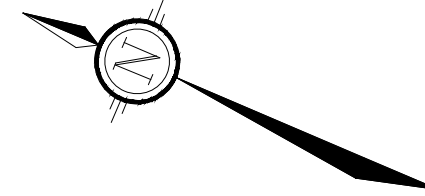

**Committee of Adjustment**  
 Received | Reçu le  
 2023-07-27  
 City of Ottawa | Ville d'Ottawa  
 Comité de dérogation

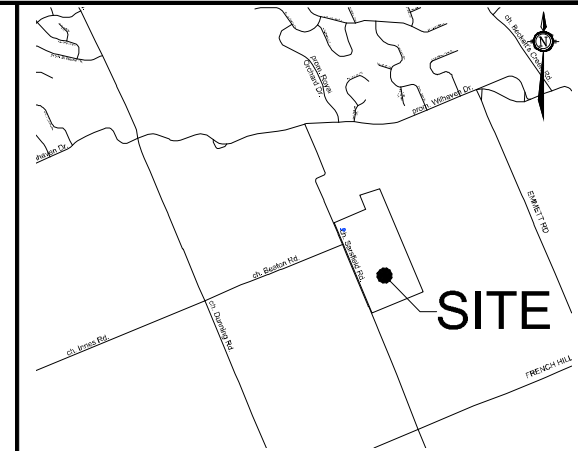

KEY PLAN  
 N.T.S.

# SEVERANCE APPLICATION


1943 SARSFIELD ROAD

PART OF LOT 10  
 CONCESSION 2  
 CITY OF OTTAWA

1 : 1000

No.	REVISION	DATE	BY
1.	ISSUED FOR SEVERANCE APPLICATION	JULY 2023	RP

 Engineers, Planners & Landscape Architects Suite 200, 240 Michael Cowpland Drive Ottawa, Ontario, Canada K2M 1P6 Telephone (613) 254-9643 Facsimile (613) 254-5867 Website www.novatech-eng.com	ISSUED
	JULY, 2023
	PROJECT No. 122196
	DRAWING No. 122196-SEV

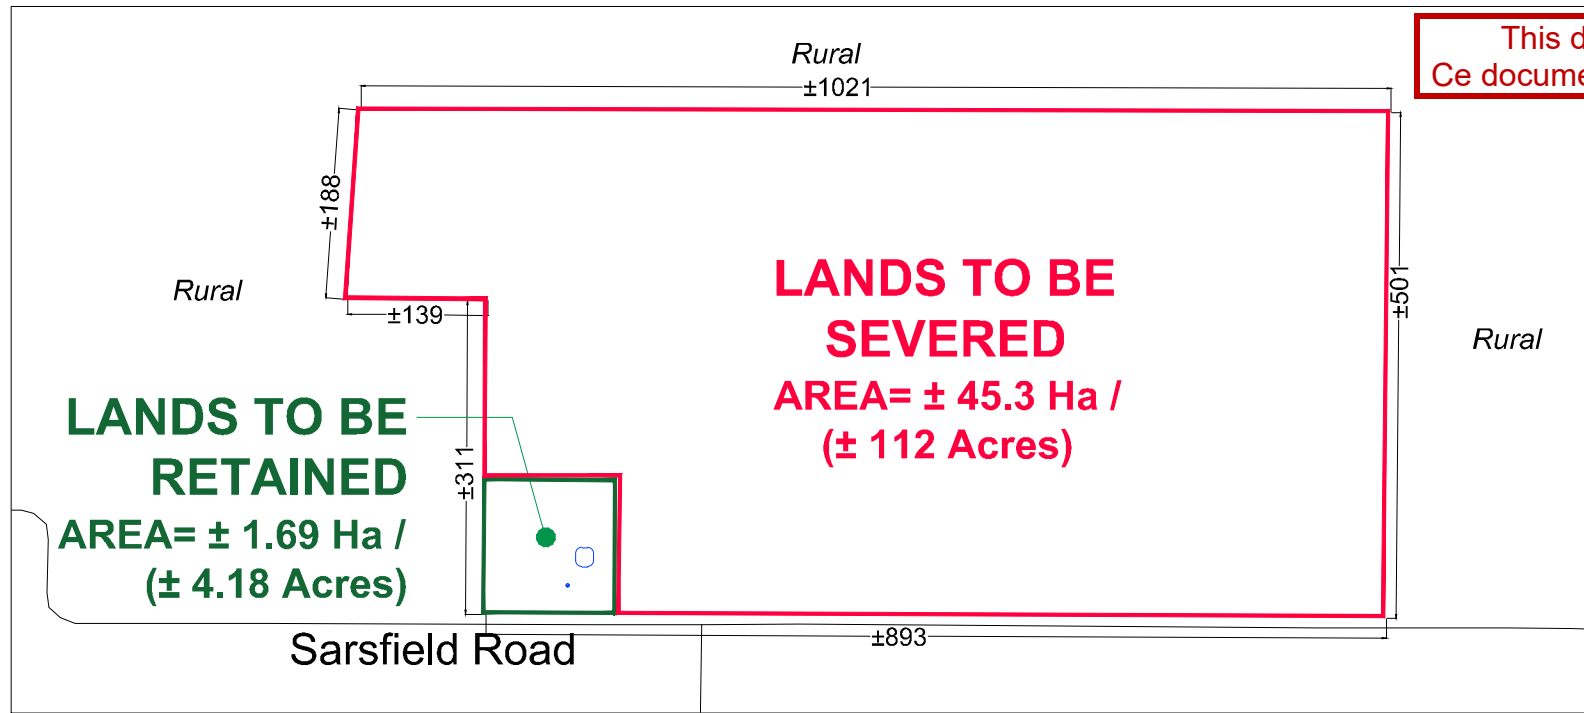

Overview  
 N.T.S



M:\2022\122196\CAD\Planning\Figures\122196-SEV.dwg, SEV, Jul 20, 2023 - 4:08pm, wsbss