



FRONT LEFT PERSPECTIVE



FRONT RIGHT PERSPECTIVE



RIGHT PERSPECTIVE



REAR PERSPECTIVE



1 SOUTH (FRONT) COLOUR ELEVATION
 14 SCALE: 1/4" = 1'-0"



2 WEST (LEFT) COLOUR ELEVATION
 14 SCALE: 1/4" = 1'-0"



1 NORTH (REAR) COLOUR ELEVATION
 15 SCALE: 1/4" = 1'-0"




2 EAST (RIGHT) COLOUR ELEVATION
 15 SCALE: 1/4" = 1'-0"



LEGEND
 INDICATES EXISTING WALL.

1 NORTH (REAR) ELEVATION
 SCALE: 3/16" = 1'-0"

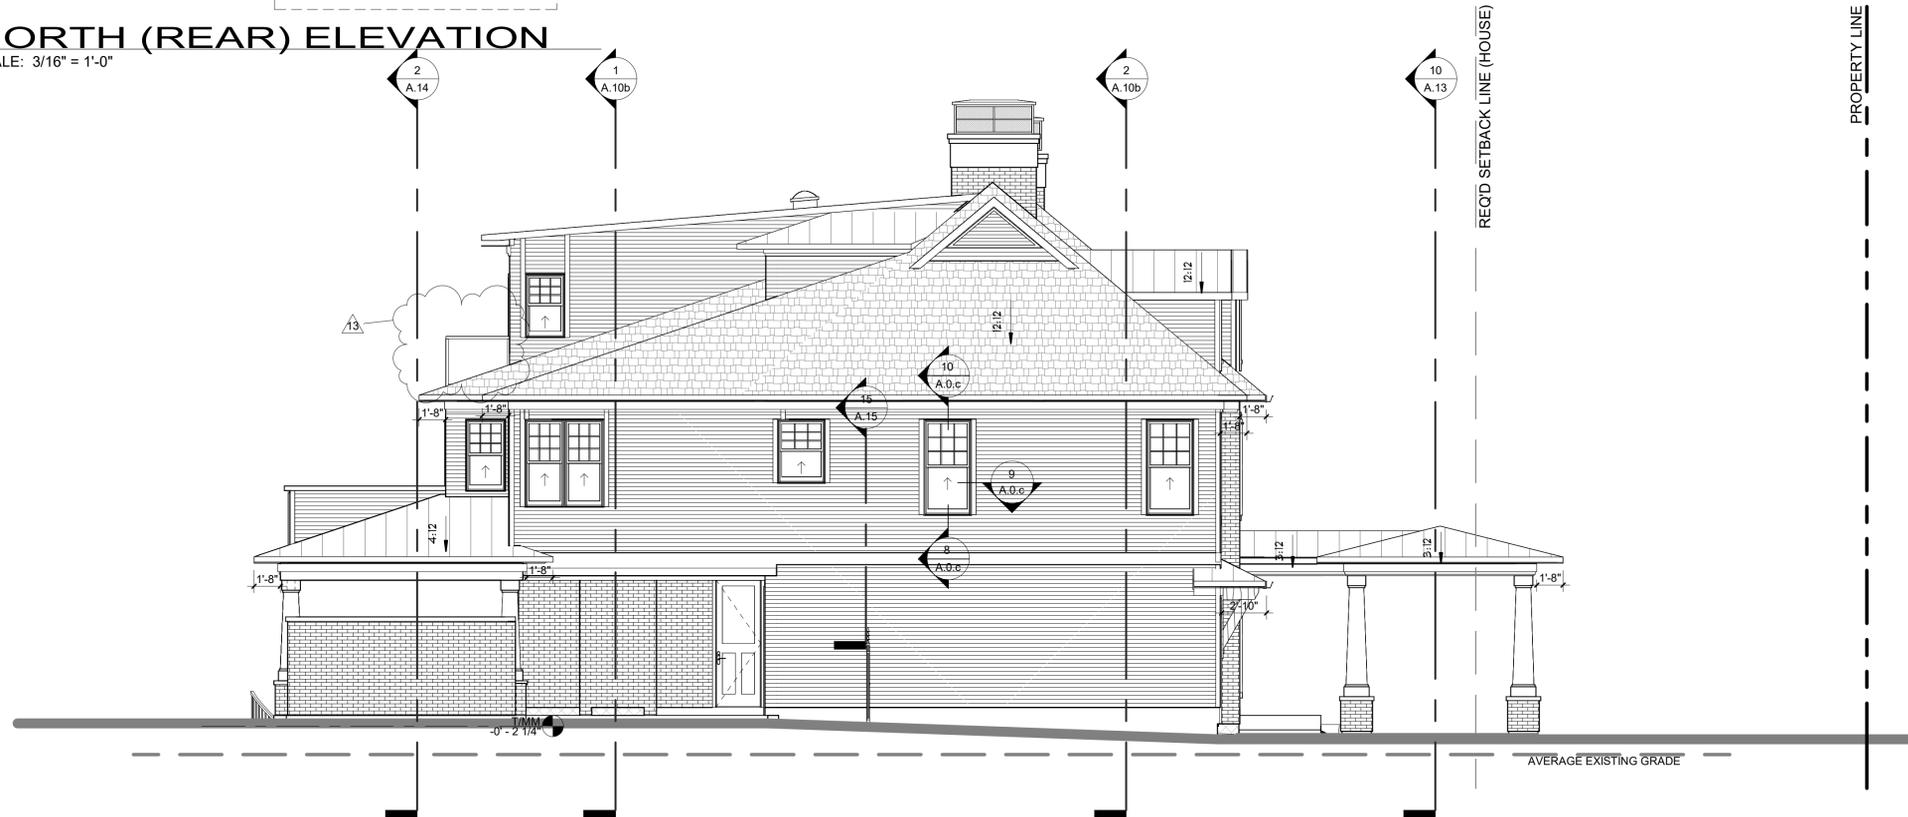

2 WEST (LEFT) ELEVATION
 SCALE: 3/16" = 1'-0"

NOTES:
 REFER TO GENERAL NOTES FOR ALL TYPICAL CONSTRUCTION NOTES & DETAILS. WHEN DRAWINGS OR NOTES REFERENCE O.B.C. IN ALL CASES PLEASE REFER TO THE LATEST VERSION OF THE ONTARIO BUILDING CODE 2012.

- LEGEND:**
- (1) EXTERIOR DOOR & WINDOW TAG (SEE SCHEDULE ON A.0.a)
 - (2) DOOR TAG (SEE SCHEDULE ON A.0.a)
 - (WT) EXTERIOR WALL TYPE (SEE A.0.a)
 - (PI) INTERIOR PARTITION WALL TYPE (SEE A.0.a)
 - (F1) FLOOR TYPE (SEE A.0.a)
 - (R1) ROOF TYPE (SEE A.0.a)
 - (P1) POST TYPE (SEE A.0.a)
 - (F1) PAD FOOTING TYPE (SEE A.0.a)
 - (WF1) WALL FOOTING TYPE (SEE A.0.a)

- LEGEND CONT:**
- SMOKE/CARBON DETECTOR TO O.B.C. 9.10.19

BELL + ASSOCIATES ARCHITECTURE
 4-184 John Street
 Toronto, ON M5A 1H7
 416-979-0989
 101-3108 Corp Road
 Toronto, ON M6H 1E2
 416-831-9688
 info@bell.ca
 bellarchitects.ca

VERSION NO.
14
 11/23/23
SEAL:

NOTES:
 ALL CONTRACTORS MUST COMPLY WITH ALL CODES & REGULATIONS APPLICABLE TO THE PROJECT. IT IS THE RESPONSIBILITY OF THE APPROVED CONTRACTOR TO CHECK A COPY OF ALL ORDINANCES IN THE APPLICABLE JURISDICTION BEFORE THE COMMENCEMENT OF WORK.
 CONTRACTOR NOTICE - THIS DRAWING IS THE PROPERTY OF BELL + ASSOCIATES ARCHITECTURE. IT IS NOT TO BE REPRODUCED OR TRANSMITTED IN ANY FORM OR BY ANY MEANS, ELECTRONIC OR MECHANICAL, INCLUDING PHOTOCOPYING, RECORDING, OR BY ANY INFORMATION STORAGE AND RETRIEVAL SYSTEM, WITHOUT THE WRITTEN PERMISSION OF BELL + ASSOCIATES ARCHITECTURE. THE USER SHALL INDEMNIFY & HOLD HARMLESS THE DESIGNER, DESIGNER'S EMPLOYERS, AGENTS, CONSULTANTS, FROM A SUIT, LOSS OF PROFITS, DAMAGES, COSTS & REASONABLE ATTORNEY'S FEES IN CONNECTION WITH THE USE OF THIS DRAWING FOR ANY PURPOSES OTHER THAN THAT AUTHORIZED BY THE USER'S AGREEMENT TO THE ELECTRONIC DOCUMENT DELIVERY AND/OR PRINTING AGREEMENT.
 THE USER SHALL BE RESPONSIBLE FOR OBTAINING ALL NECESSARY PERMITS AND APPROVALS FROM THE APPLICABLE JURISDICTION.

REVISIONS		
NO.	ITEM	DATE
11	ISSUED FOR B.P.	02/17/22
12	COORDINATION	02/21/22
13	CONSTRUCTION SET	05/08/22
14	ISSUED FOR CON. DWG.	11/23/23

PROJECT: UGANDA HIGH COMMISSION
CLIENT: STITTVILLE, ONTARIO
DRAWING: REAR & LEFT ELEVATIONS

SCALE: 3/16" = 1'-0"
DRAWN BY: CB
DATE: AUG. 8, 2022
CHECKED BY: JB
APPROVED BY: JB
PROJECT NO.: 219-35
SHEET NO.: **A.9**

CONSTRUCTION SET