


MCCARTHY ROAD - SC10 MEDIANS			
PLAN VIEW - MCCARTHY ROAD BETWEEN PLANTE DRIVE AND RAIL CROSSING		Contract No. CP000486	Dwg. No. 01
		Sheet 001 of 002	
Asset No.		Asset Group	
CARINA DUCLOS, P.ENG. Acting Director	JAMIE MACDONALD, P.ENG. Project Manager	Des. AS	CRK'd. SA
		Dwn. PH	CHK'd. NC
		Utility Circ. No.	Index No.
		Const. Inspector	
		Scale: NTS	

NOTE:
The location of utilities is approximate only, the exact location should be determined by consulting the municipal authorities and utility companies concerned. The contractor shall prove the location of utilities and shall be responsible for adequate protection from damage.

No.	Description	By	Date (dd/mm/yy)
1	PRELIMINARY DESIGN	SA	08/11/19
2	UTILITY CIRCULATION	SA	29/11/19
3	DETAILED DESIGN	SA	19/05/20
4	TENDER	AS	03/09/20
5	RE-ISSUED FOR TENDER - PRECAST CURB	AS	24/11/20
6	ROAD MODIFICATION APPLICATION	AS	28/01/22

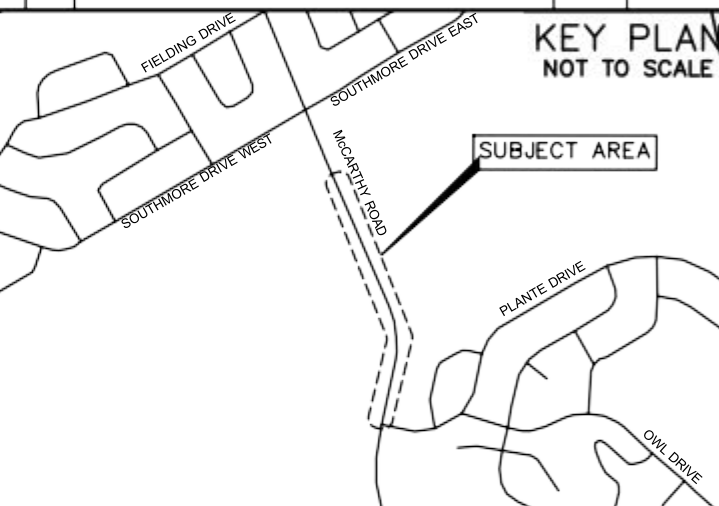

<p>DIMENSION OF ISLAND= 1.00m x 3.27m HEIGHT OF ISLAND= 0.15m DISTANCE FROM FACE OF CURB= 0.47m</p>	
<p>START OF 3.5m LANE RESTRICTION (4+120)</p>	
<p>DIMENSION OF ISLAND= 1.13m x 3.27m HEIGHT OF ISLAND= 0.15m DISTANCE FROM FACE OF CURB= 0.75m</p>	
<p>DIMENSION OF ISLAND= 0.91m x 3.26m HEIGHT OF ISLAND= 0.15m DISTANCE FROM FACE OF CURB= 0.48m to 0.52m</p>	
<p>DIMENSION OF ISLAND= 0.50m x 3.00m HEIGHT OF ISLAND= 0.15m DISTANCE FROM FACE OF CURB= 0.22m</p>	
<p>DIMENSION OF ISLAND= 0.50m x 3.00m HEIGHT OF ISLAND= 0.15m DISTANCE FROM FACE OF CURB= 0.10m</p>	
<p>RAIL CROSSING (4+440)</p>	
<p>FIVE (5) PROPOSED SC10 MEDIANS SPACED AT 60m</p>	
<p>END OF 3.5m LANE RESTRICTION (4+360)</p>	