


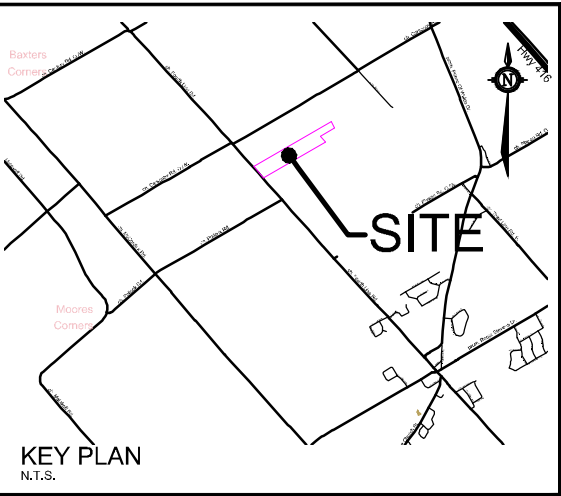


OVERVIEW



SEVERANCE APPLICATION

6109 FOURTH LINE ROAD

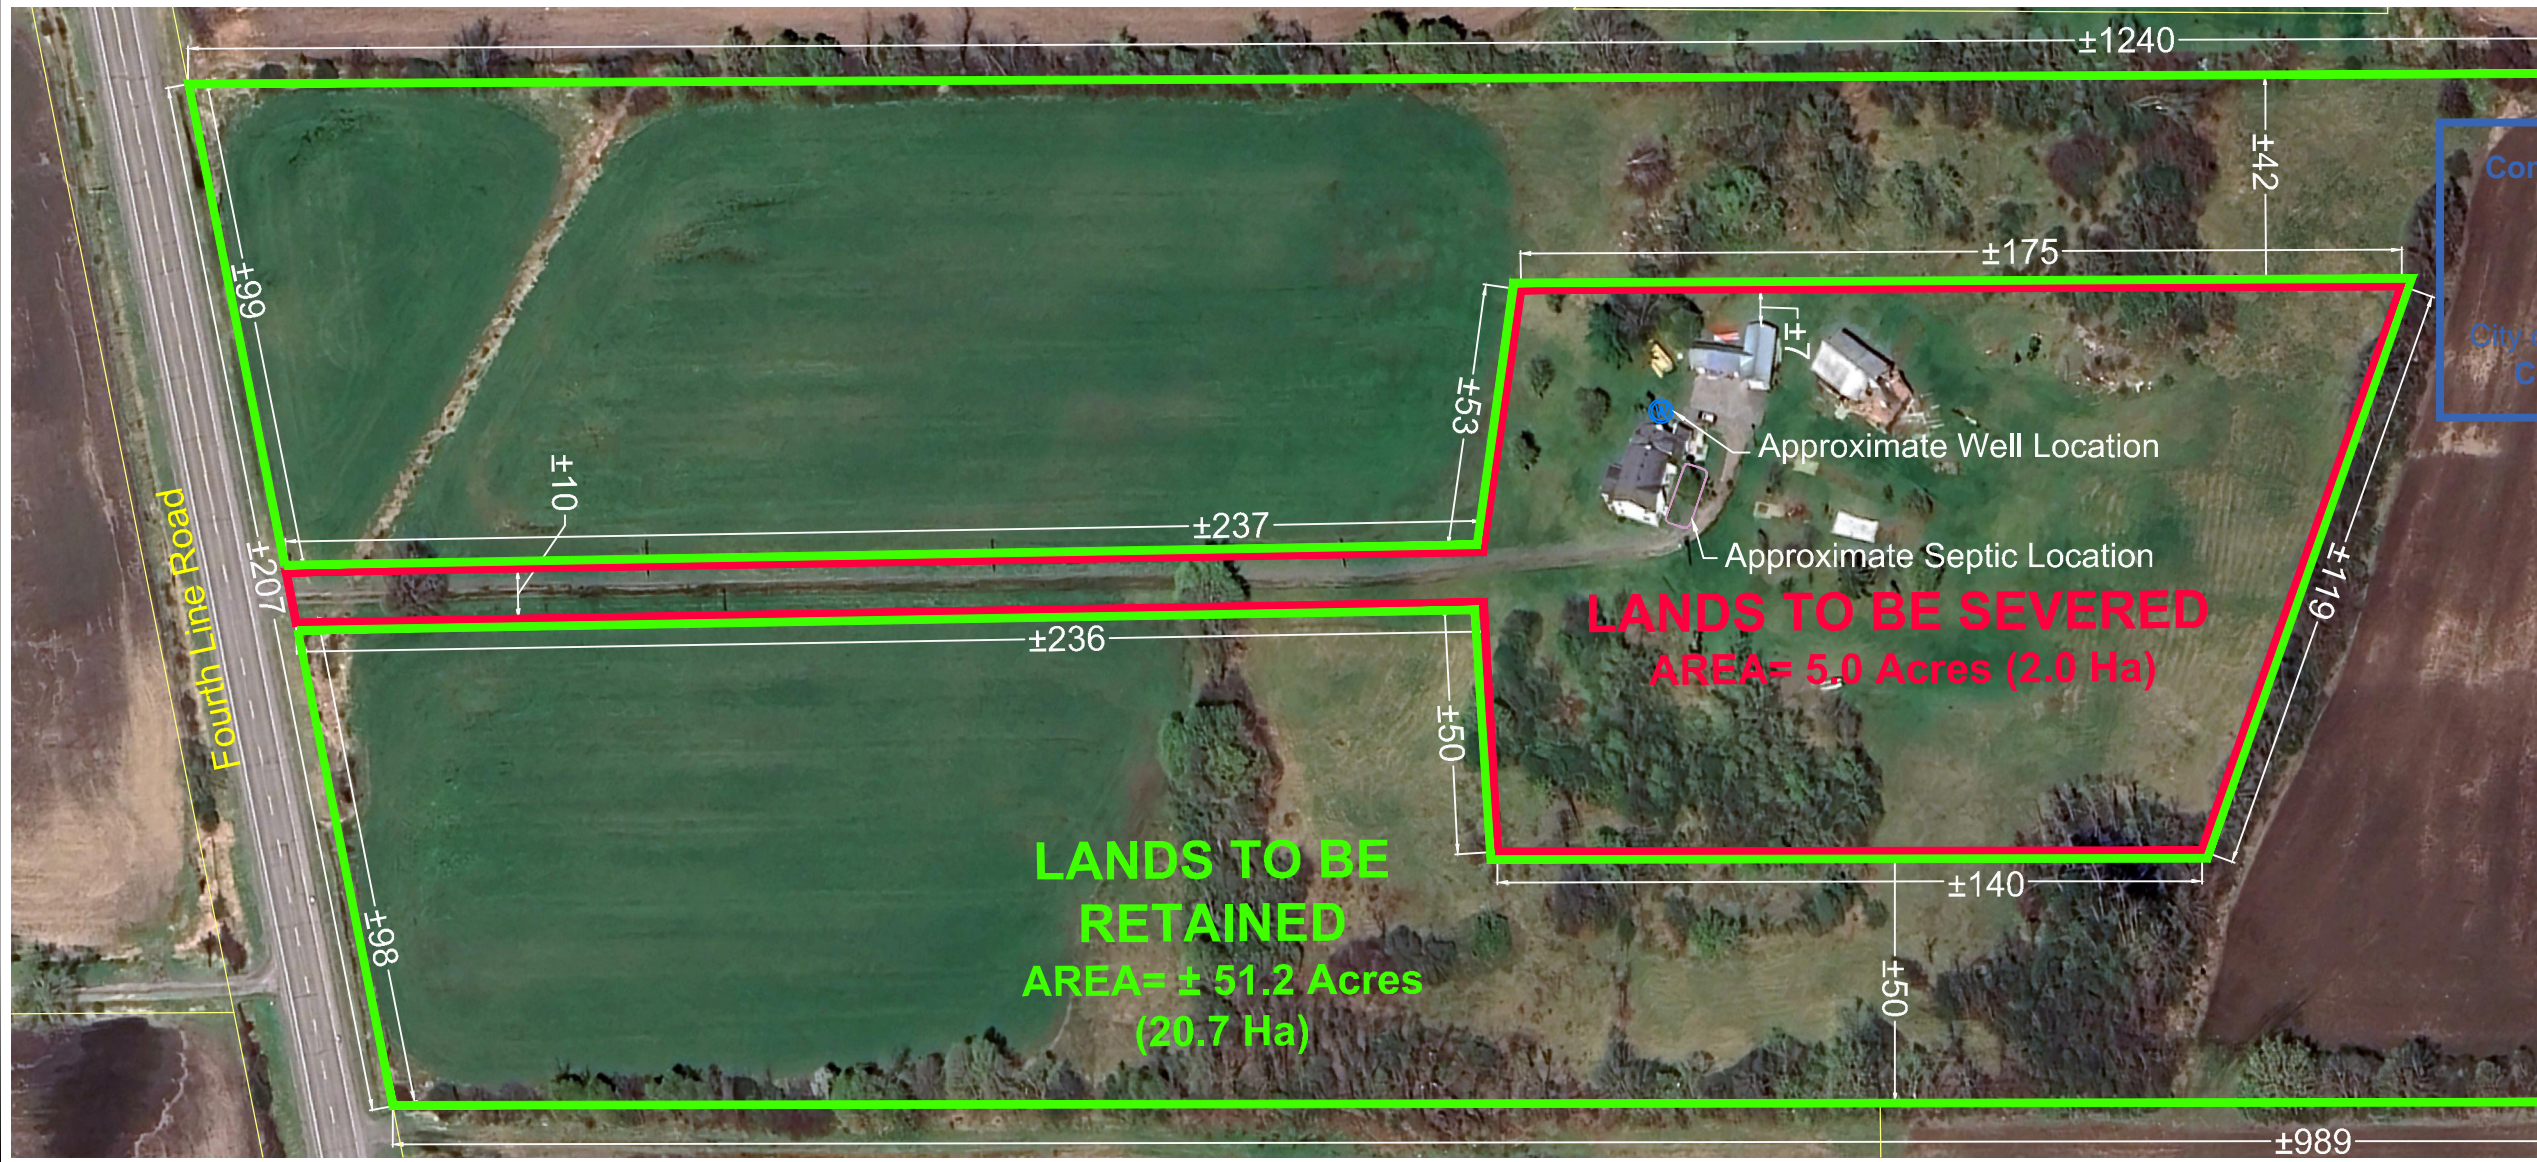

PART LOT 12, CON 3
Geographic Township of NORTH GOWER
CITY OF OTTAWA

Committee of Adjustment
Received | Reçu le

2024-01-30

City of Ottawa | Ville d'Ottawa
Comité de dérogation

Jayne Forward

1 : 1500

No.	REVISION	DATE	BY
I.	ISSUED FOR CONSENT APPLICATION	JAN 29/24	JLJ

NOVATECH
Engineers, Planners & Landscape Architects
Suite 200, 240 Michael Cowpland Drive
Ottawa, Ontario, Canada K2M 1P6
Telephone: (613) 254-9643
Facsimile: (613) 254-5867
Website: www.novatech-eng.com

ISSUED	JANUARY, 2024
PROJECT No.	124002
DRAWING No.	124002-SEV

M:\2024\124002\CAD\Planning\Figures\124002-SEV.dwg, SEV, Jan 30, 2024 - 1:32pm, wloss