




1. OFFSET EAVES VISIBLE AT PARTY WALL (WEST ELEVATION)

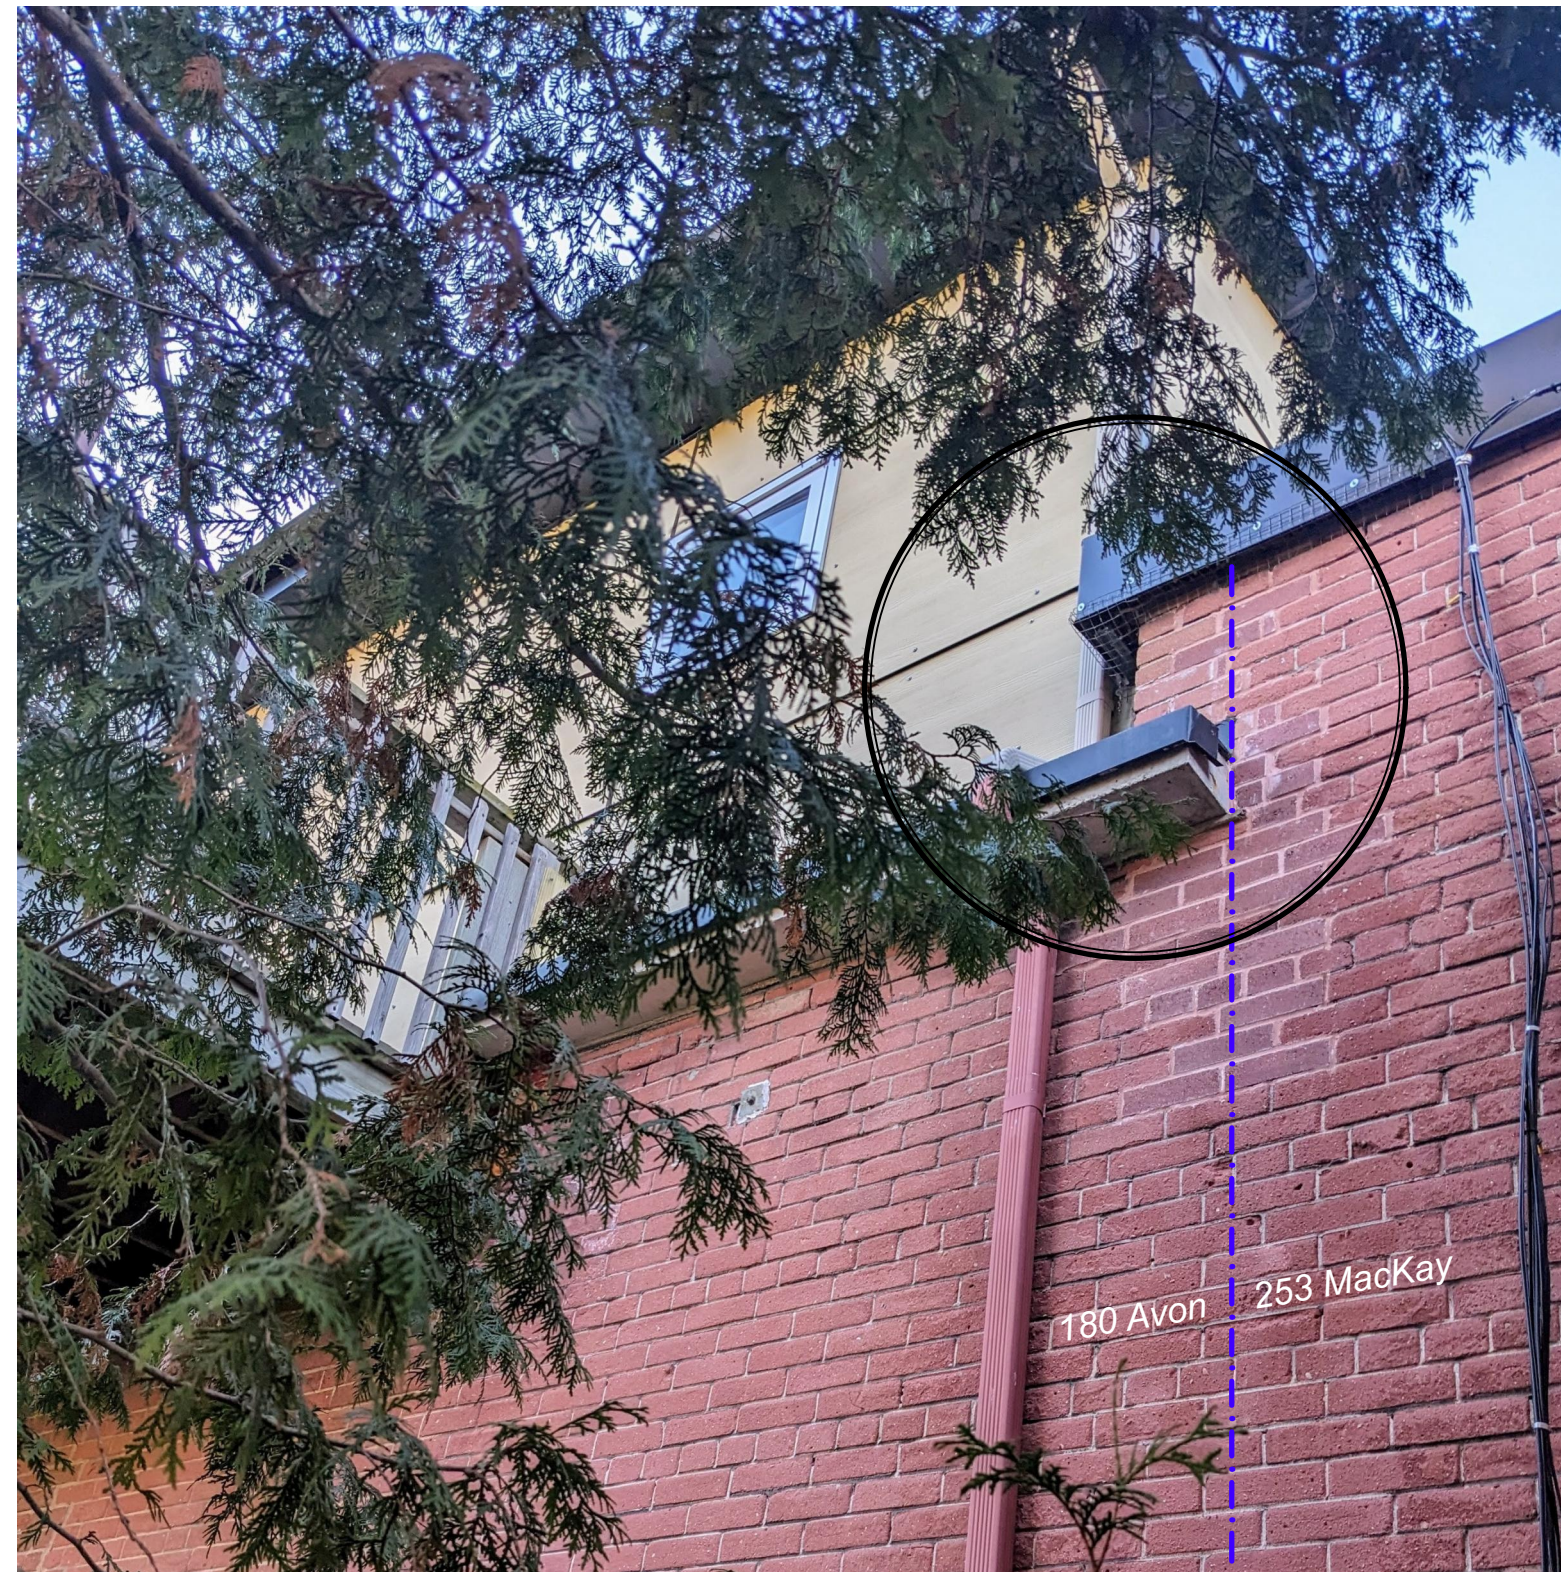


2. OFFSET EAVES VISIBLE AT PARTY WALL (EAST ELEVATION)

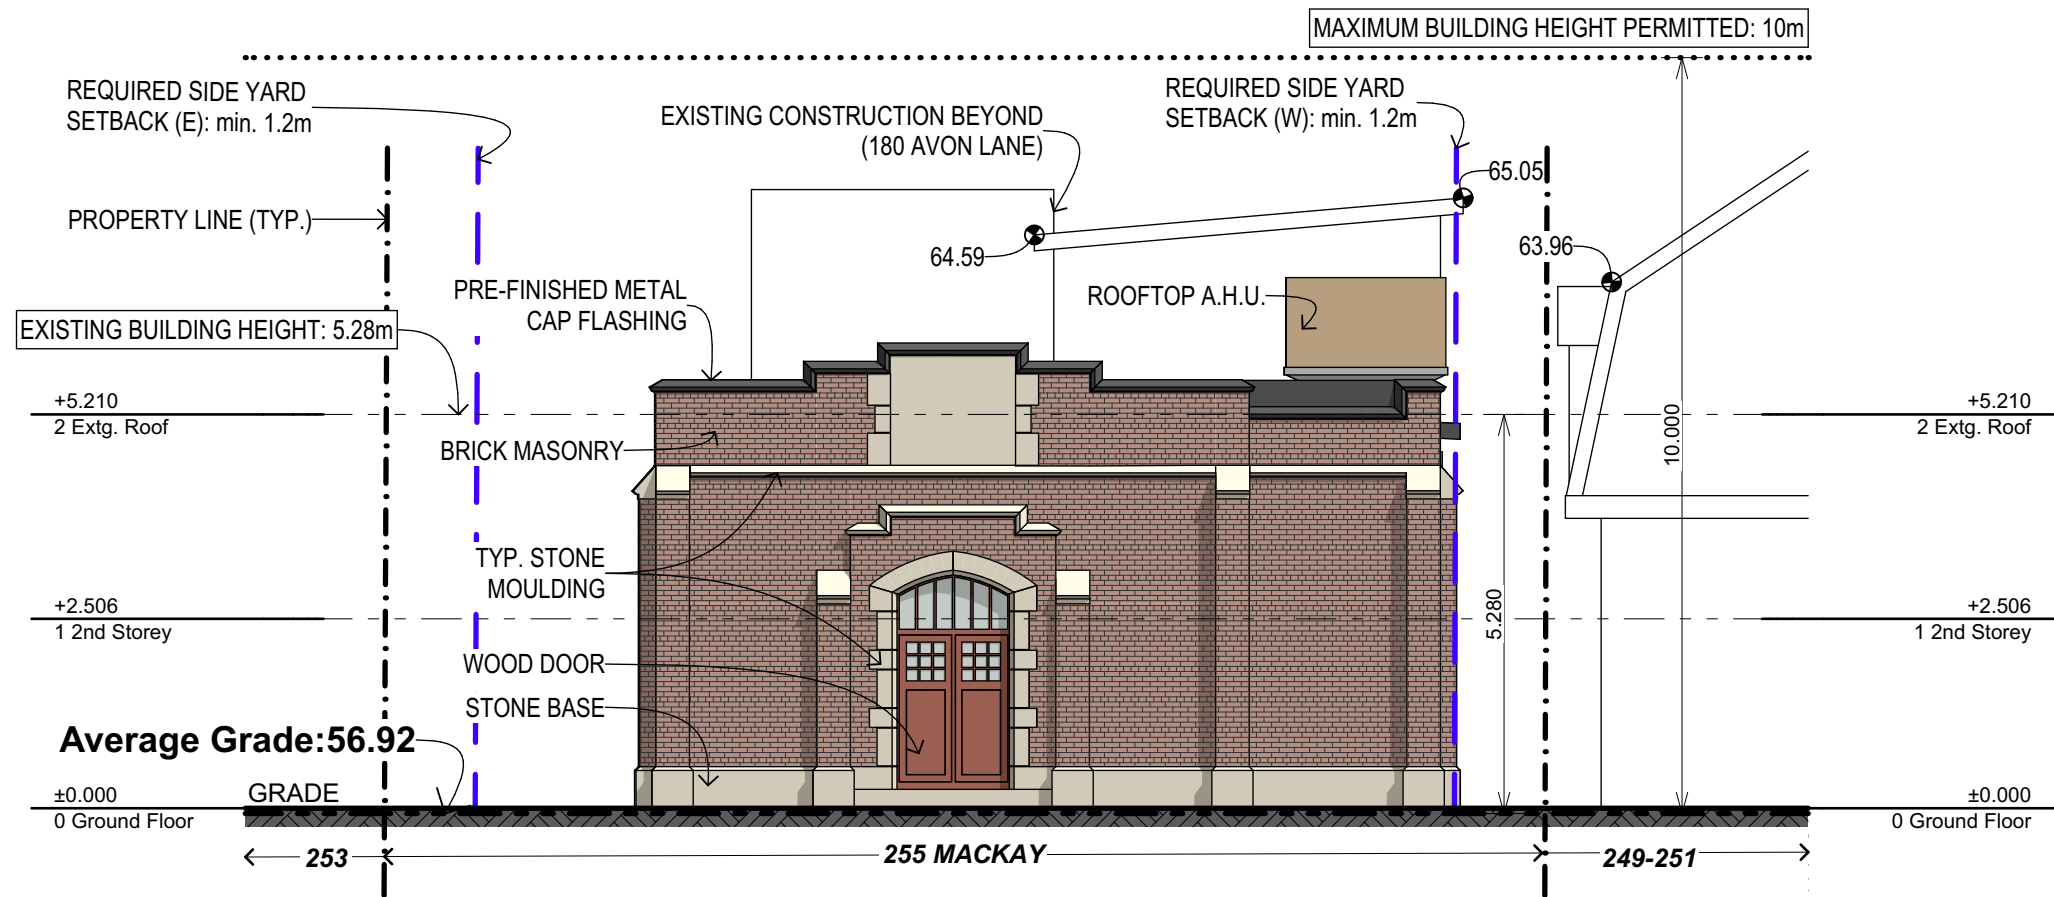


1. NORTH ELEVATION

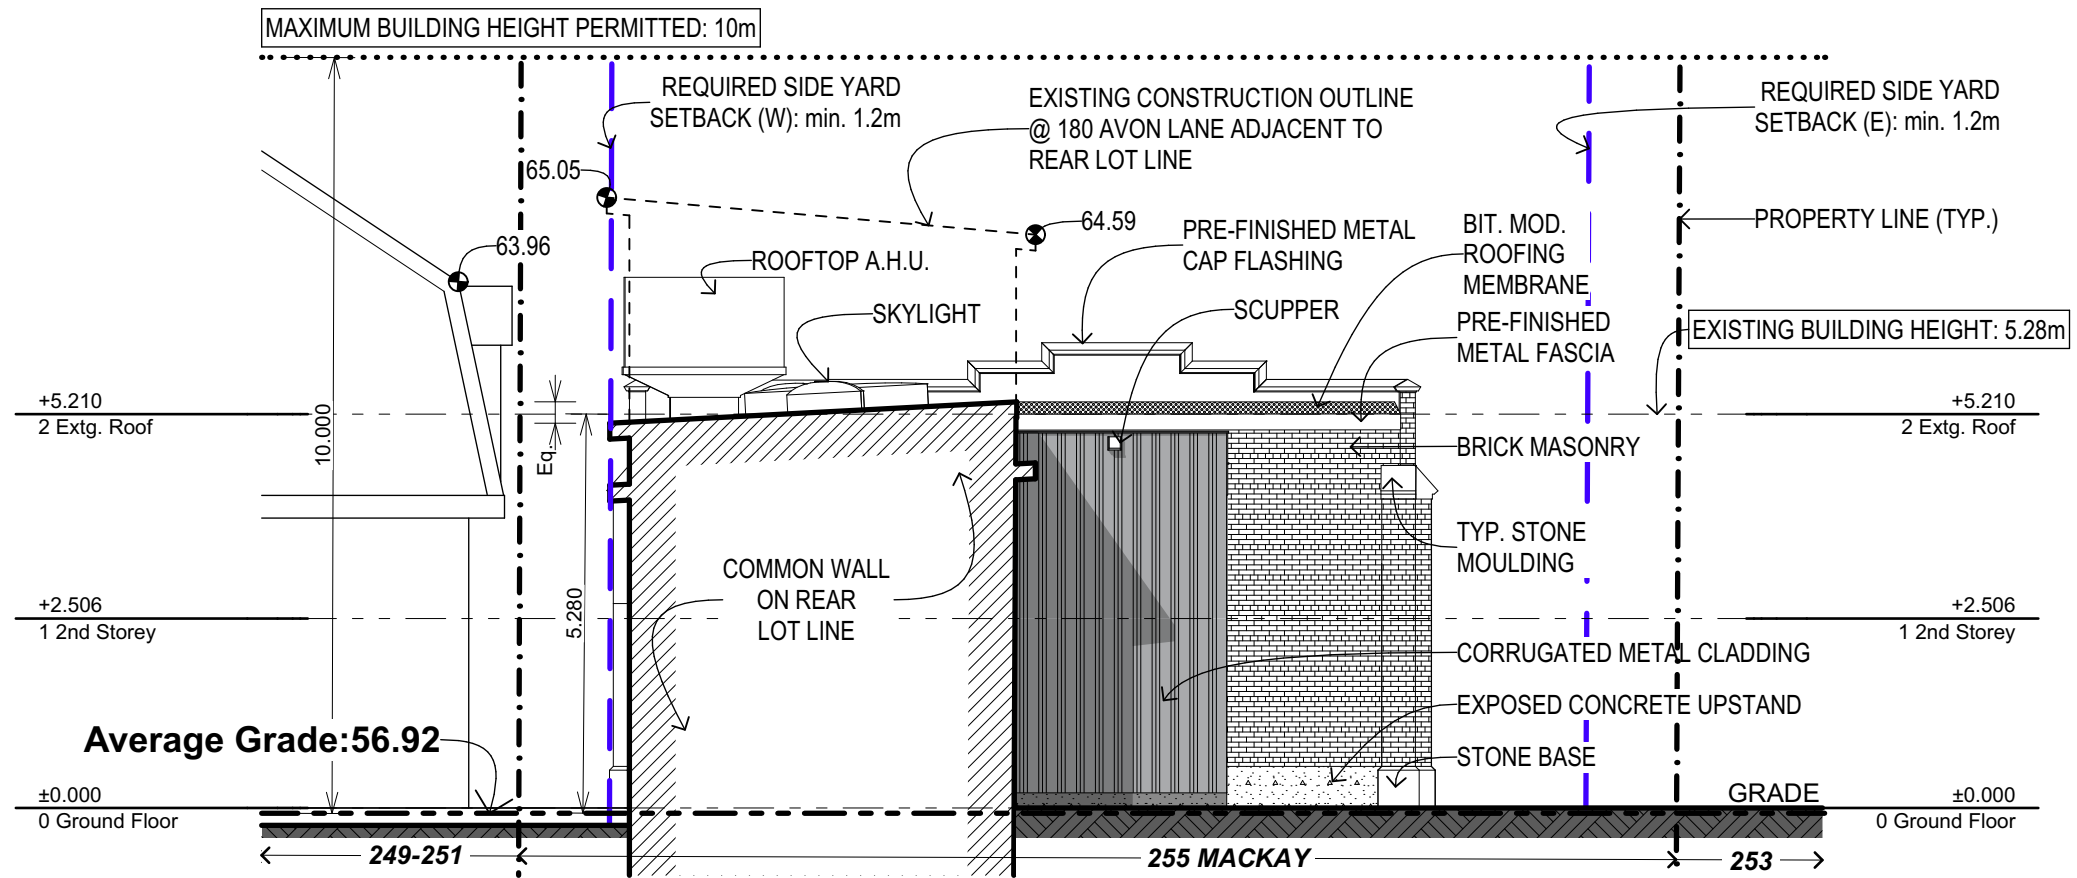


2. SOUTH ELEVATION

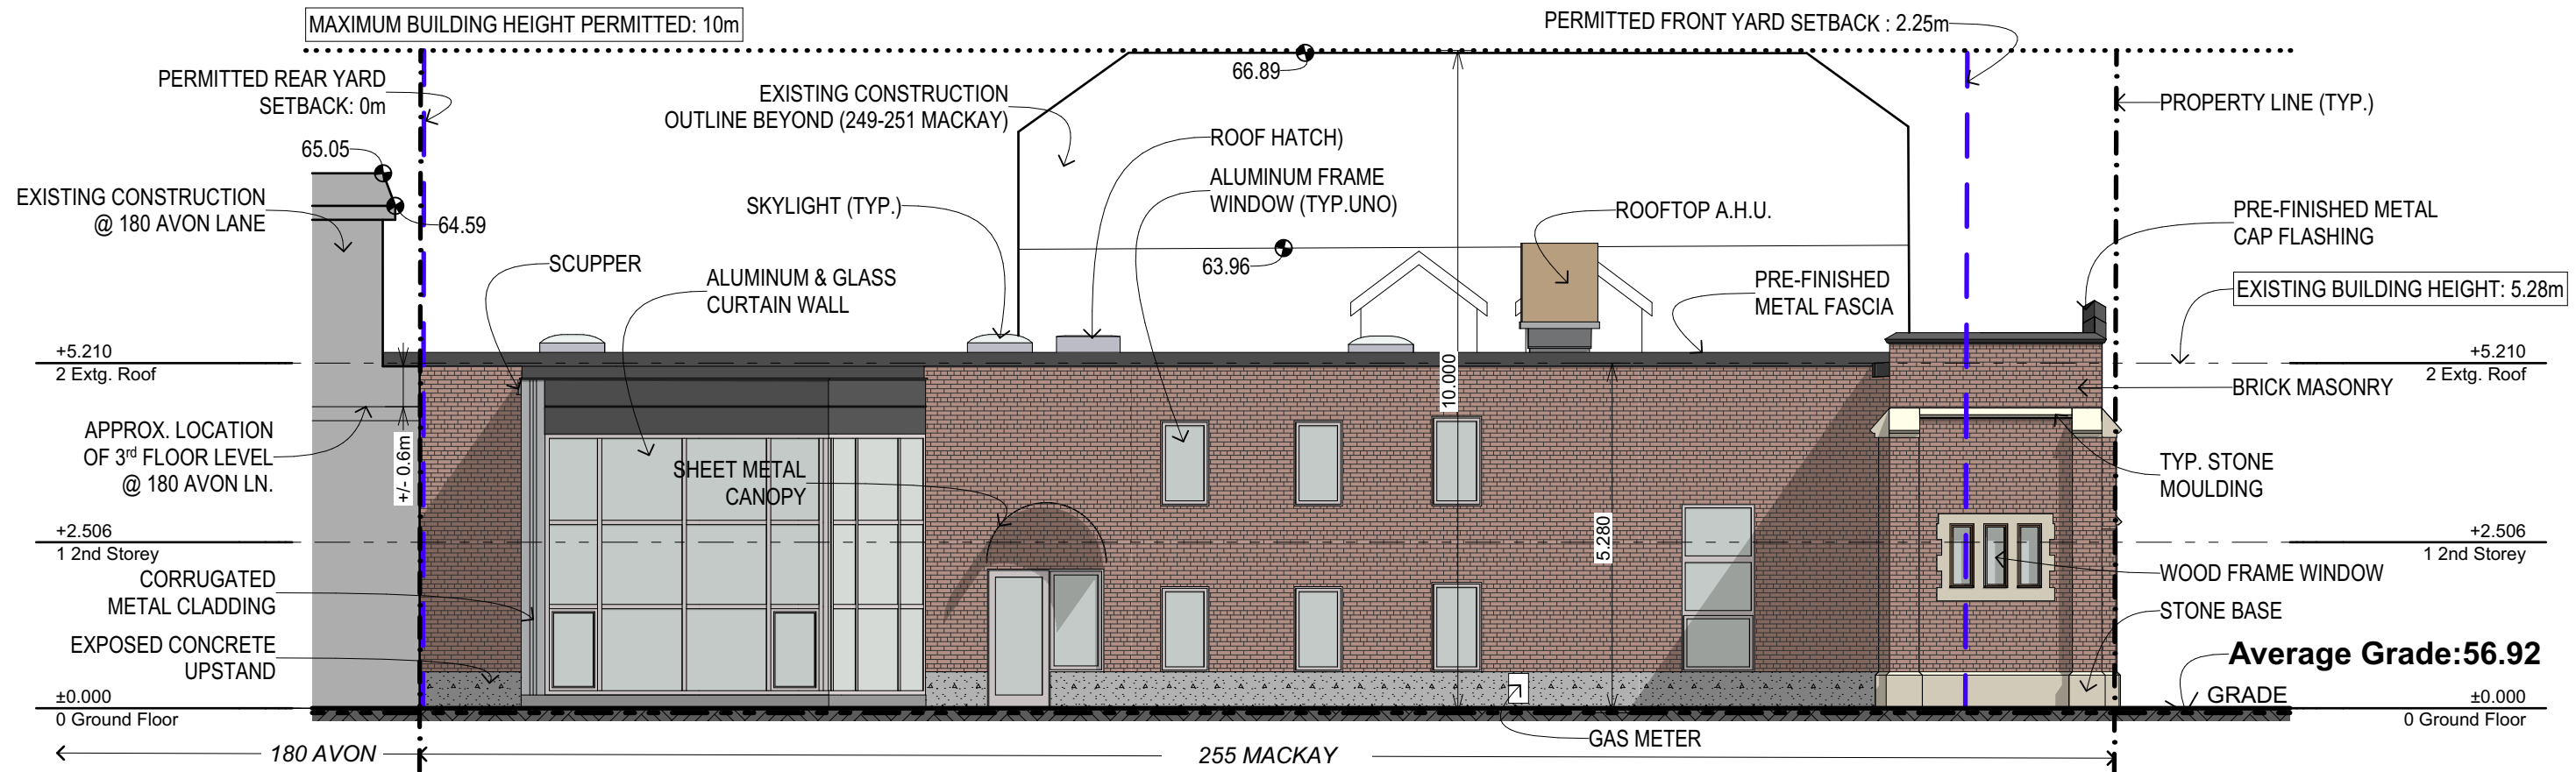

1. EAST ELEVATION

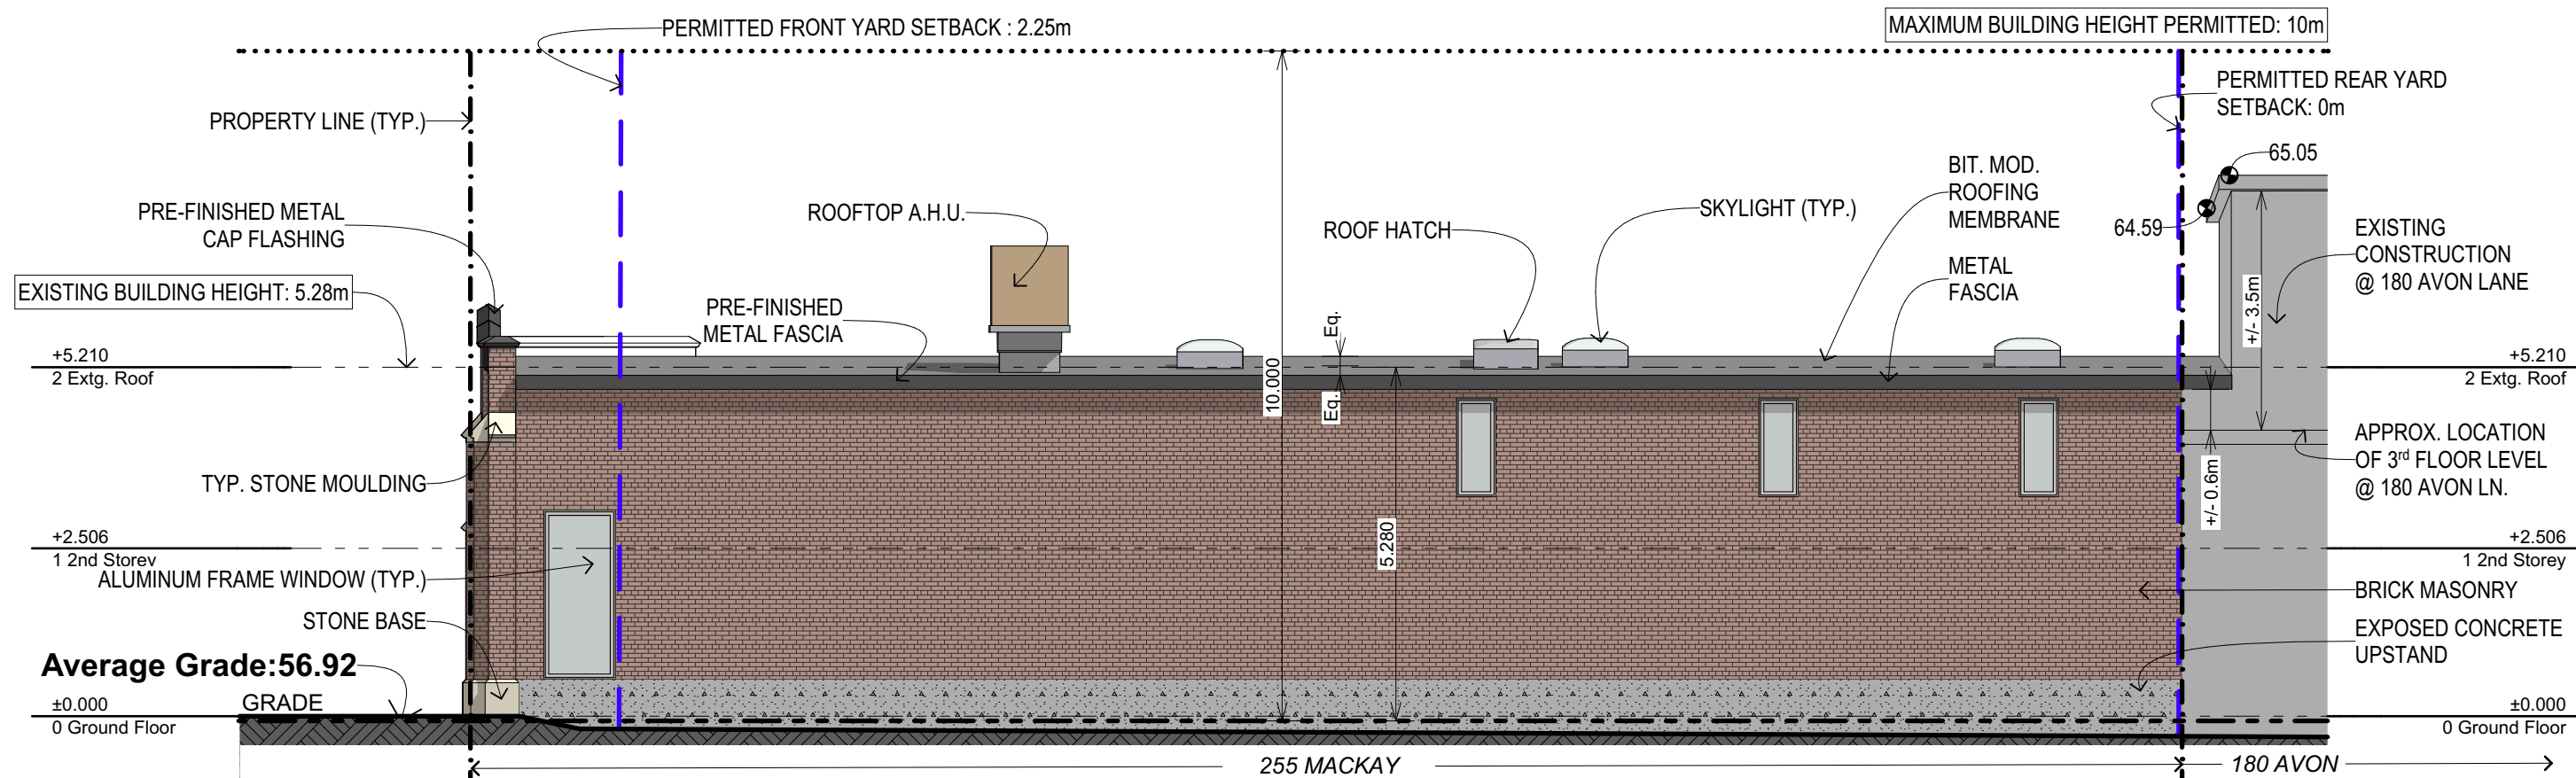

2. WEST ELEVATION

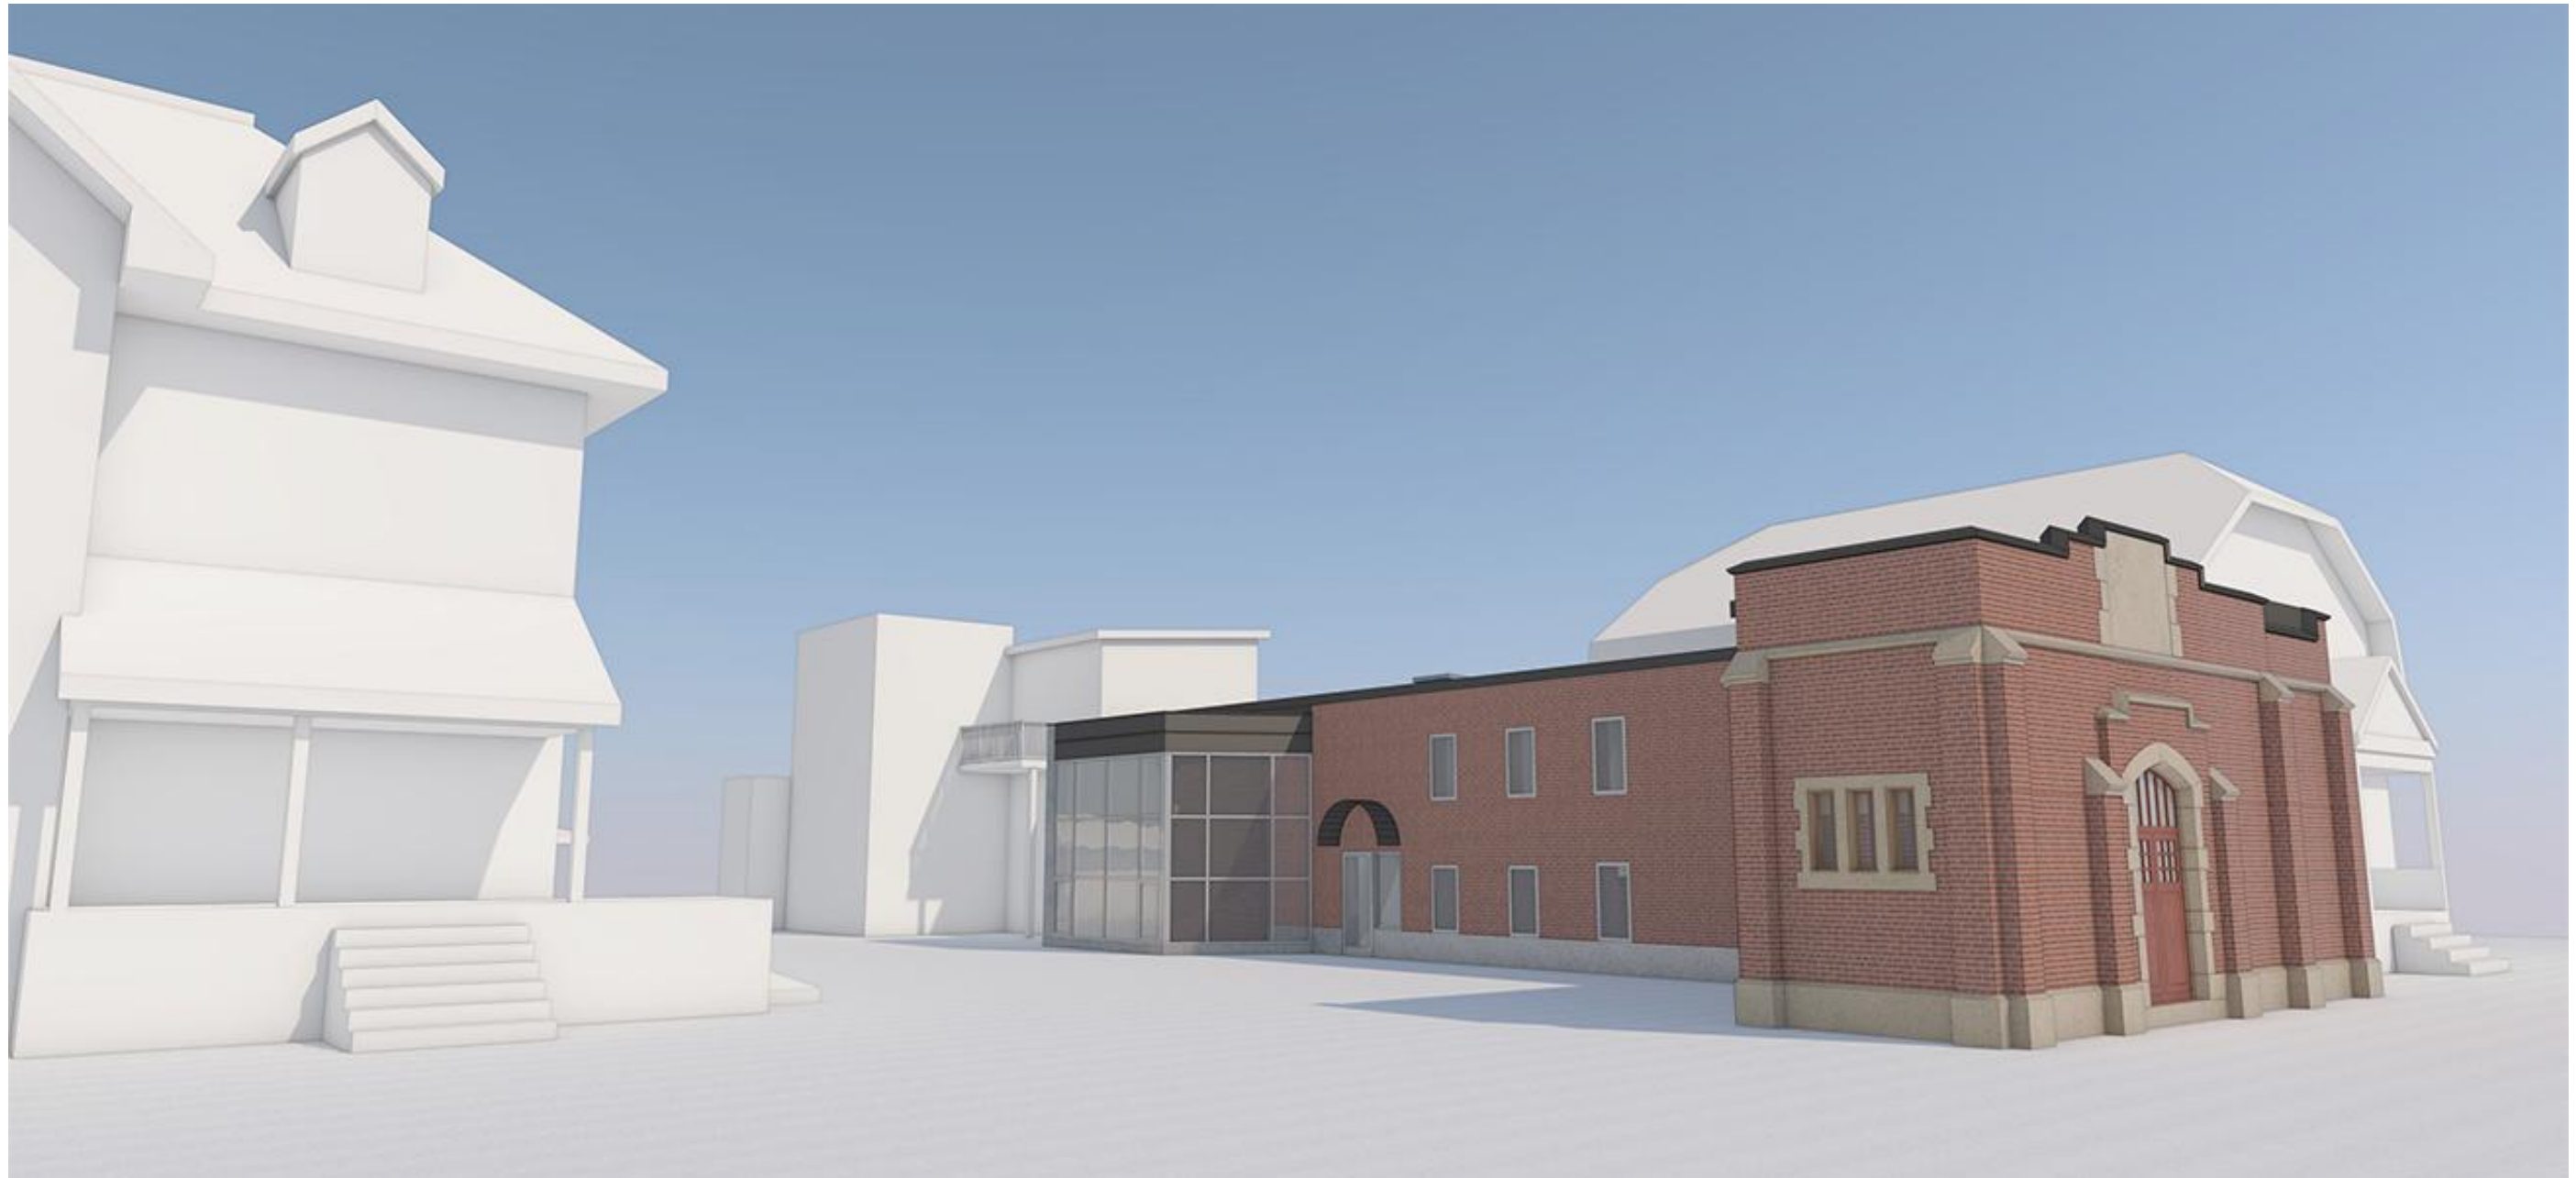

NOTE: VEGETATION AND OTHER URBAN FEATURES (i.e. FENCES, UTILITY POLES, SERVICES, ROADS ETC.) NOT SHOWN FOR CLARITY.



NOTE: VEGETATION AND OTHER URBAN FEATURES (i.e. FENCES, UTILITY POLES, SERVICES, ROADS ETC.) NOT SHOWN FOR CLARITY.