



**1. COSS SECTION S-01 (SCALE 1:100)**

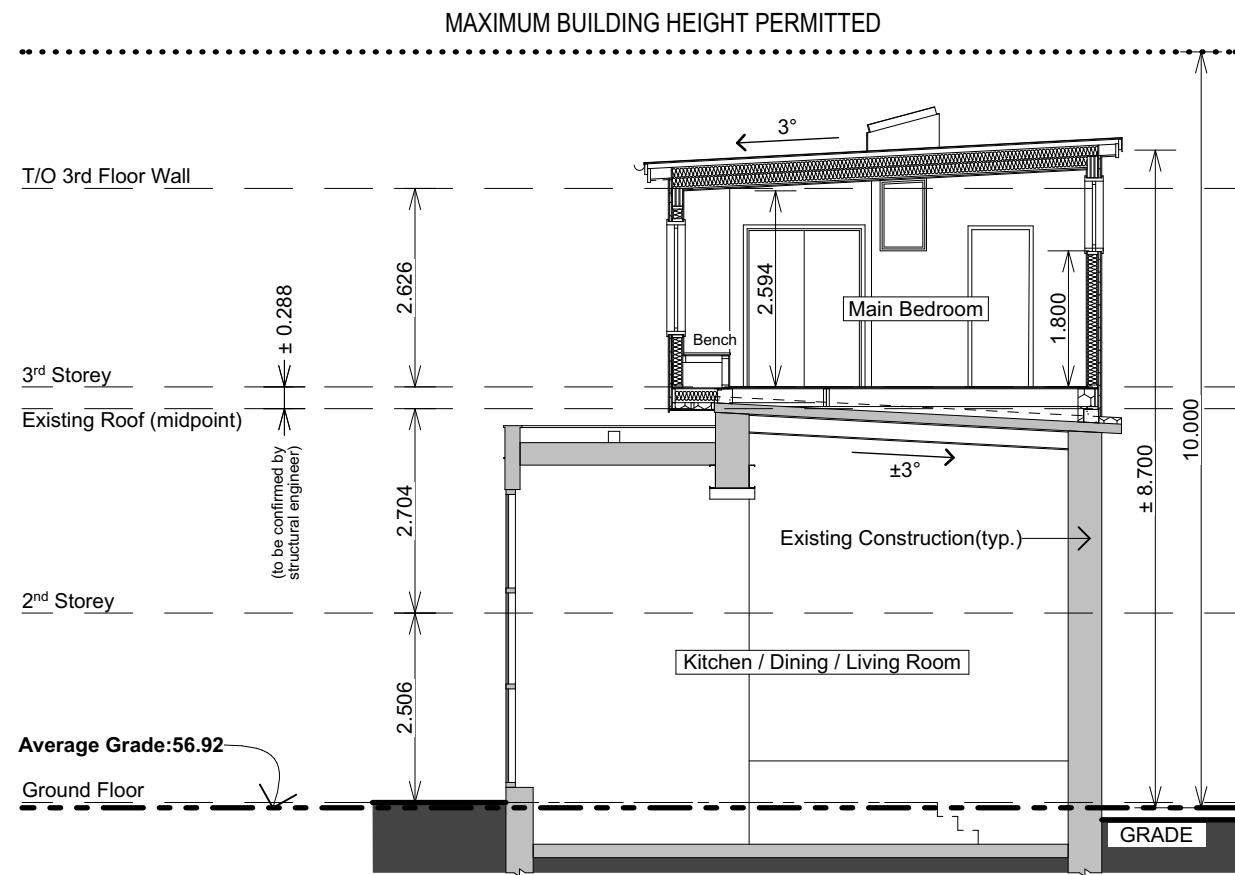

**2. SIGHT LINE DIAGRAM (SCALE 1:200)**

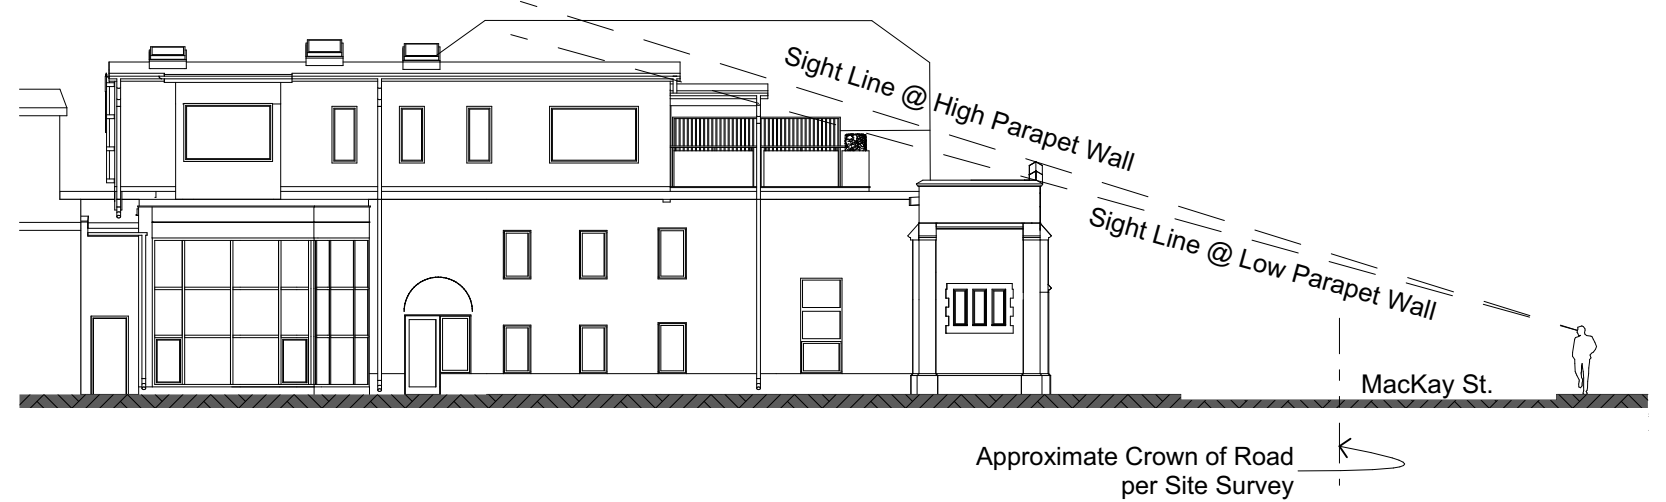

**3. PARTIAL MACKAY STREETSCAPE ELEVATION - EXISTING (SOUTH SIDE, NTS)**



MacKay United Church  
(MacKay & Dufferin)

255

253 MacKay

251-249

247

245


241

239

233



**NOTE:** VEGETATION AND OTHER URBAN FEATURES (i.e. FENCES, UTILITY POLES, SERVICES, ROADS ETC.) NOT SHOWN FOR CLARITY.

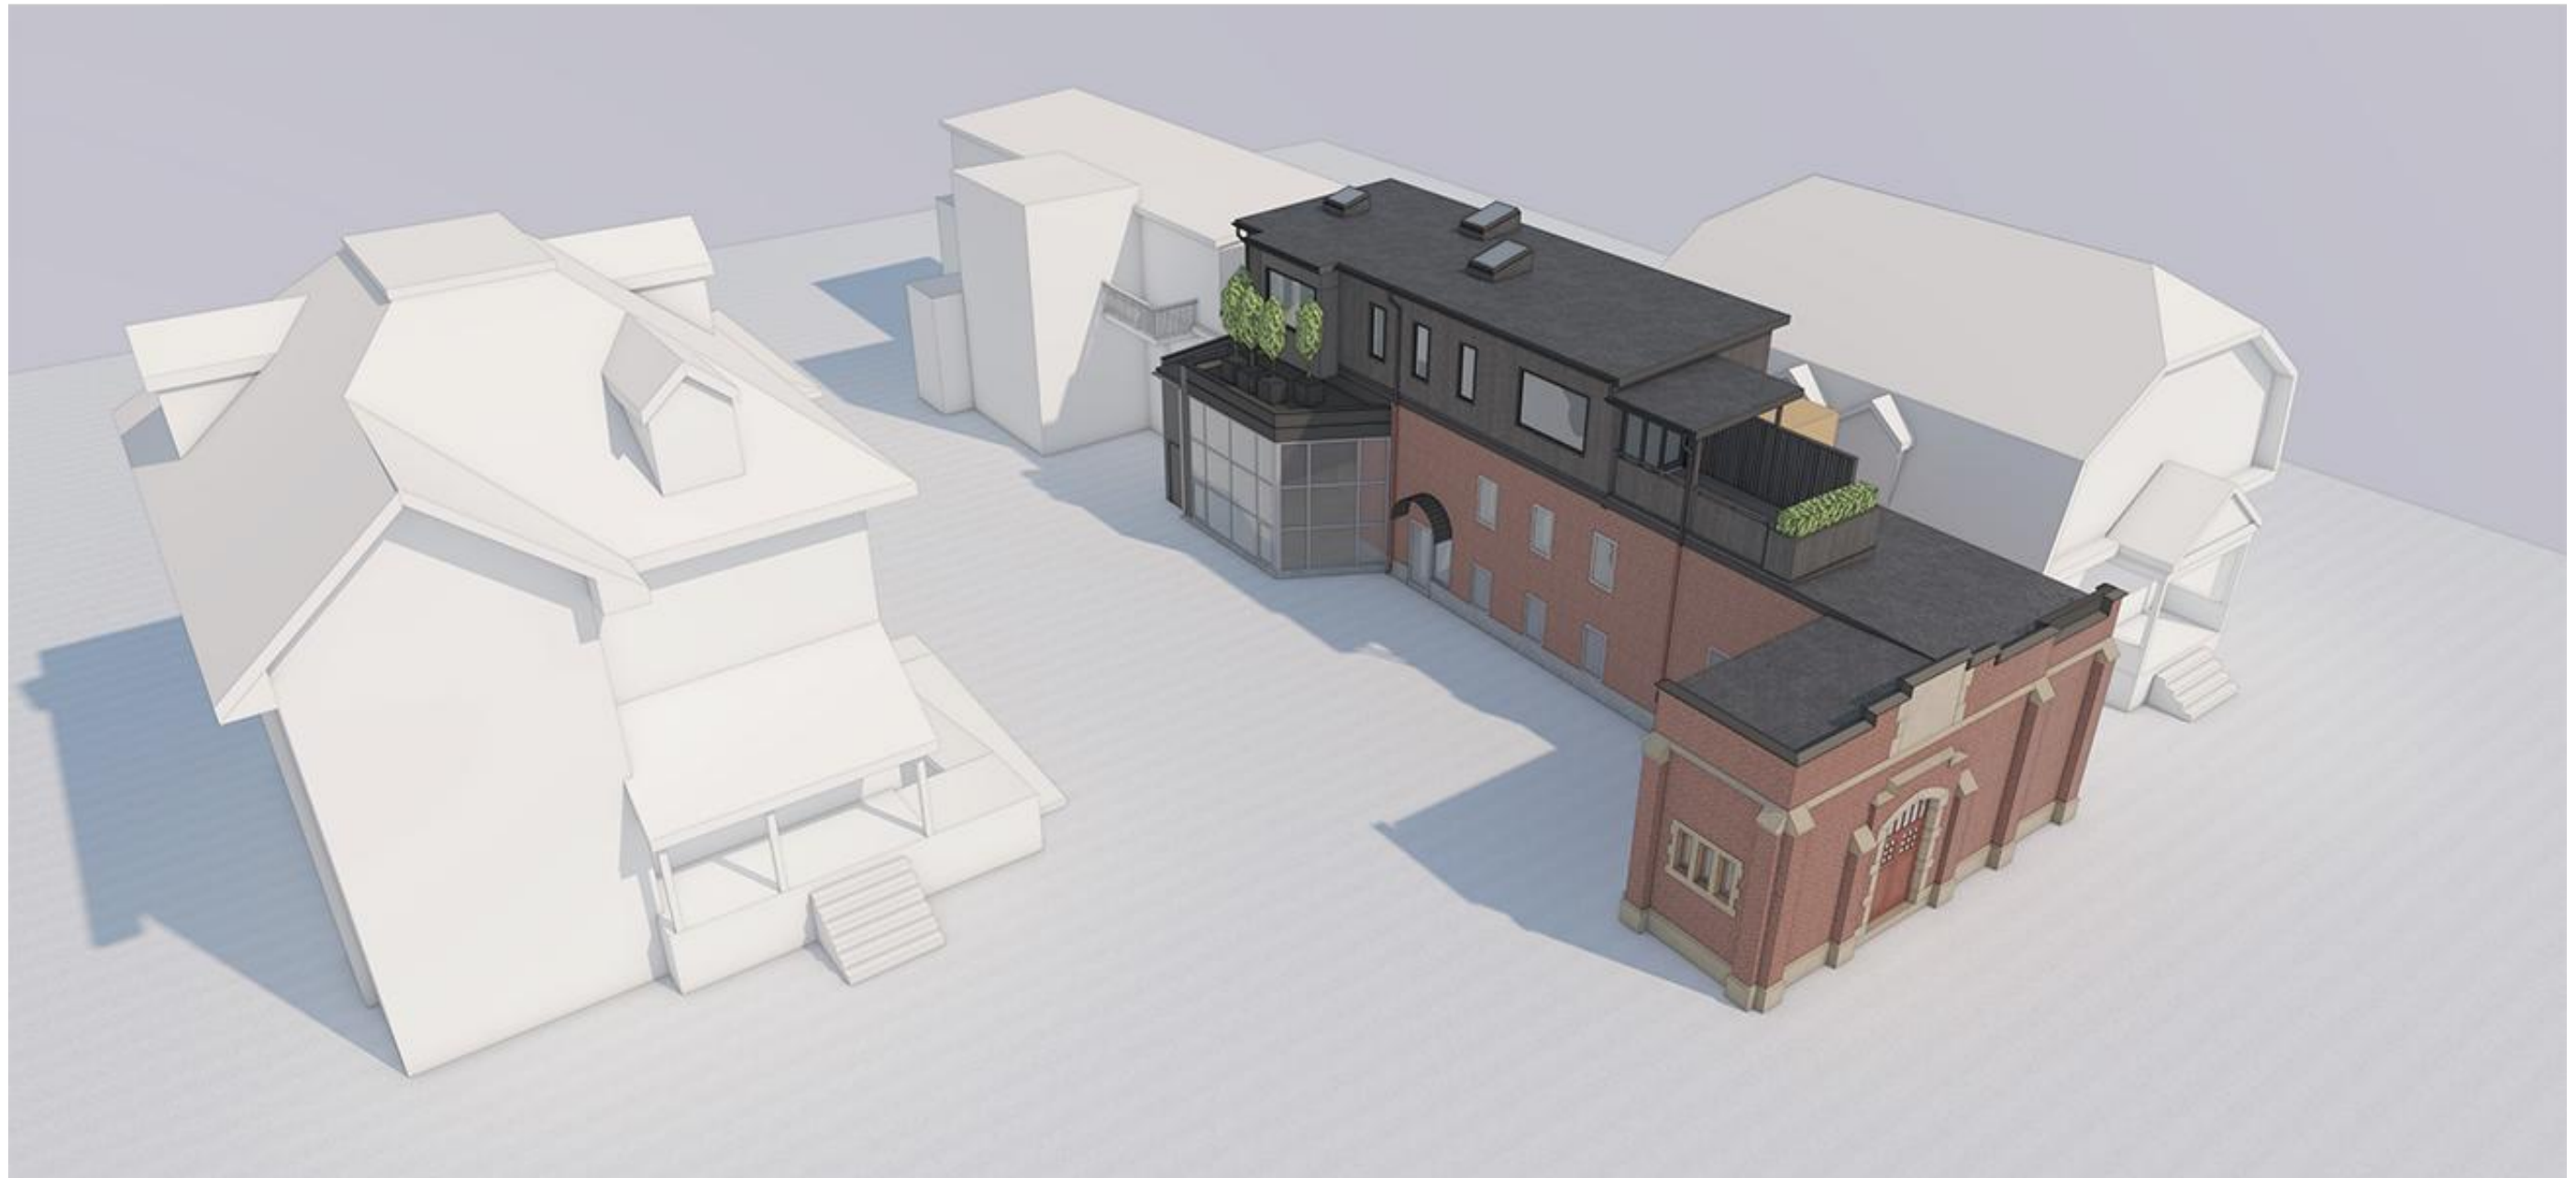

**NOTE:** VEGETATION AND OTHER URBAN FEATURES (i.e. FENCES, UTILITY POLES, SERVICES, ROADS ETC.) NOT SHOWN FOR CLARITY.



EXISTING



PROPOSED



EXISTING



PROPOSED



EXISTING



PROPOSED