






LEGEND

-  Distance to Property Line
-  MDS Distance
-  Proposed Lot Severance




MINIMUM DISTANCE SEPARATION

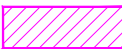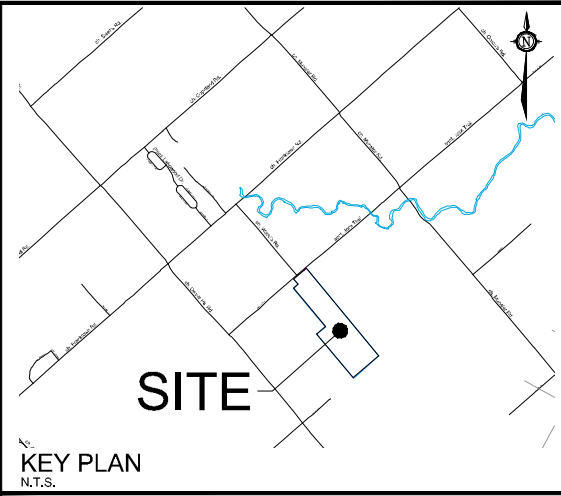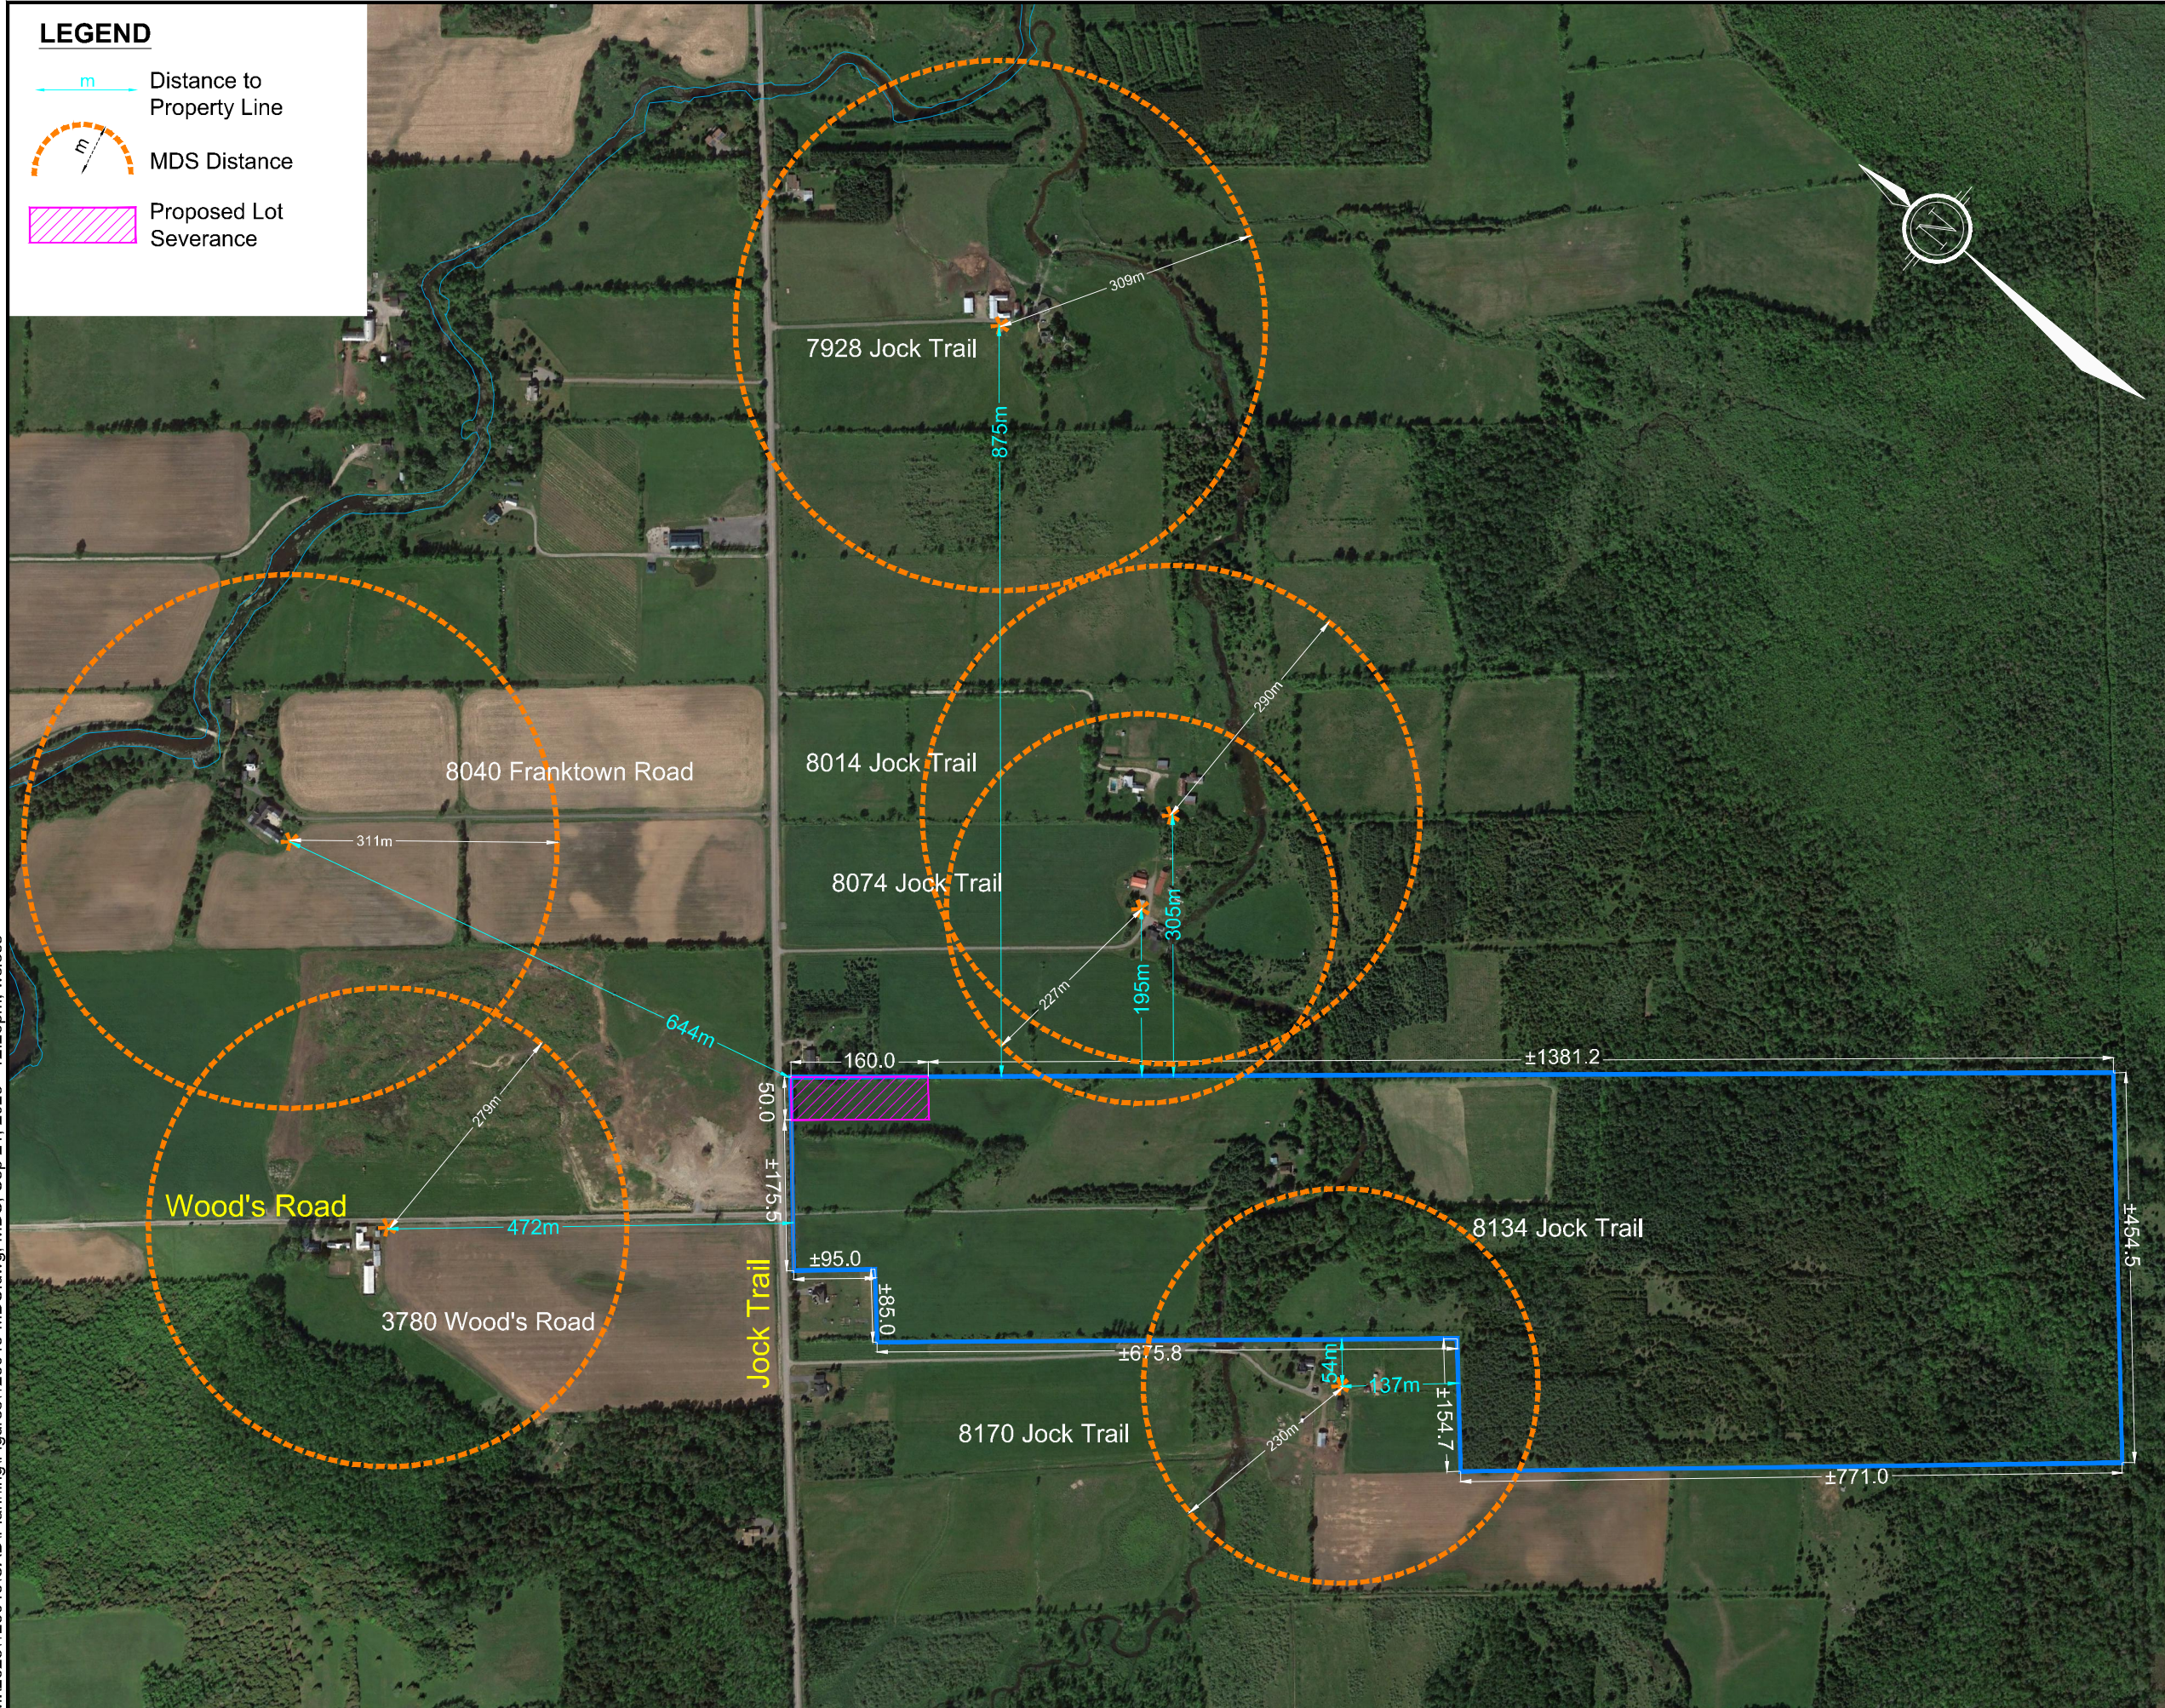8134 JOCK TRAIL


PART LOT 7,
CONCESSION 2
GEOGRAPHIC TOWNSHIP OF GOULBOURN
CITY OF OTTAWA

Committee of Adjustment
Received | Reçu le
2023-09-22
City of Ottawa | Ville d'Ottawa
Comité de dérogation




Henry Wammes

1 : 7,500 

No.	REVISION	DATE	BY
1.	ISSUED FOR CONSENT APPLICATION	SEPT 21/23	JJ

 <small>Engineers, Planners & Landscape Architects Suite 200, 240 Michael Cowpland Drive Ottawa, Ontario, Canada K2M 1P6 Telephone (613) 254-9643 Facsimile (613) 254-5857 Website www.novatech-eng.com</small>	ISSUED SEPTEMBER, 2023
	PROJECT No. 123045
	DRAWING No. 123045-MDS

M:\2023\123045\CAD\Planning\Figures\123045-MDS.dwg, MDS, Sep 21, 2023 - 12:26pm, wslfoss

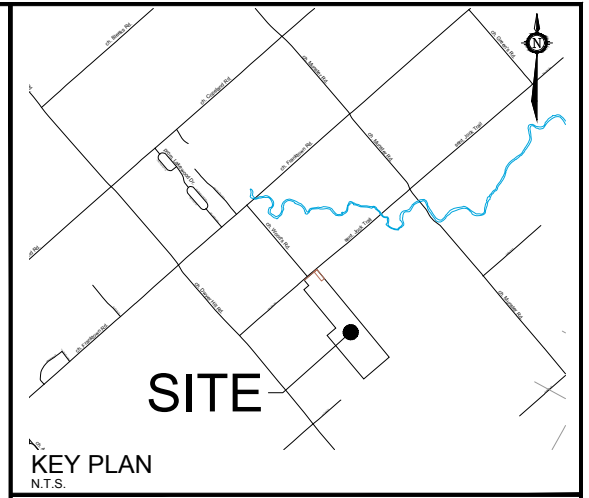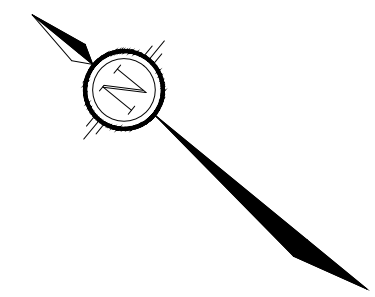
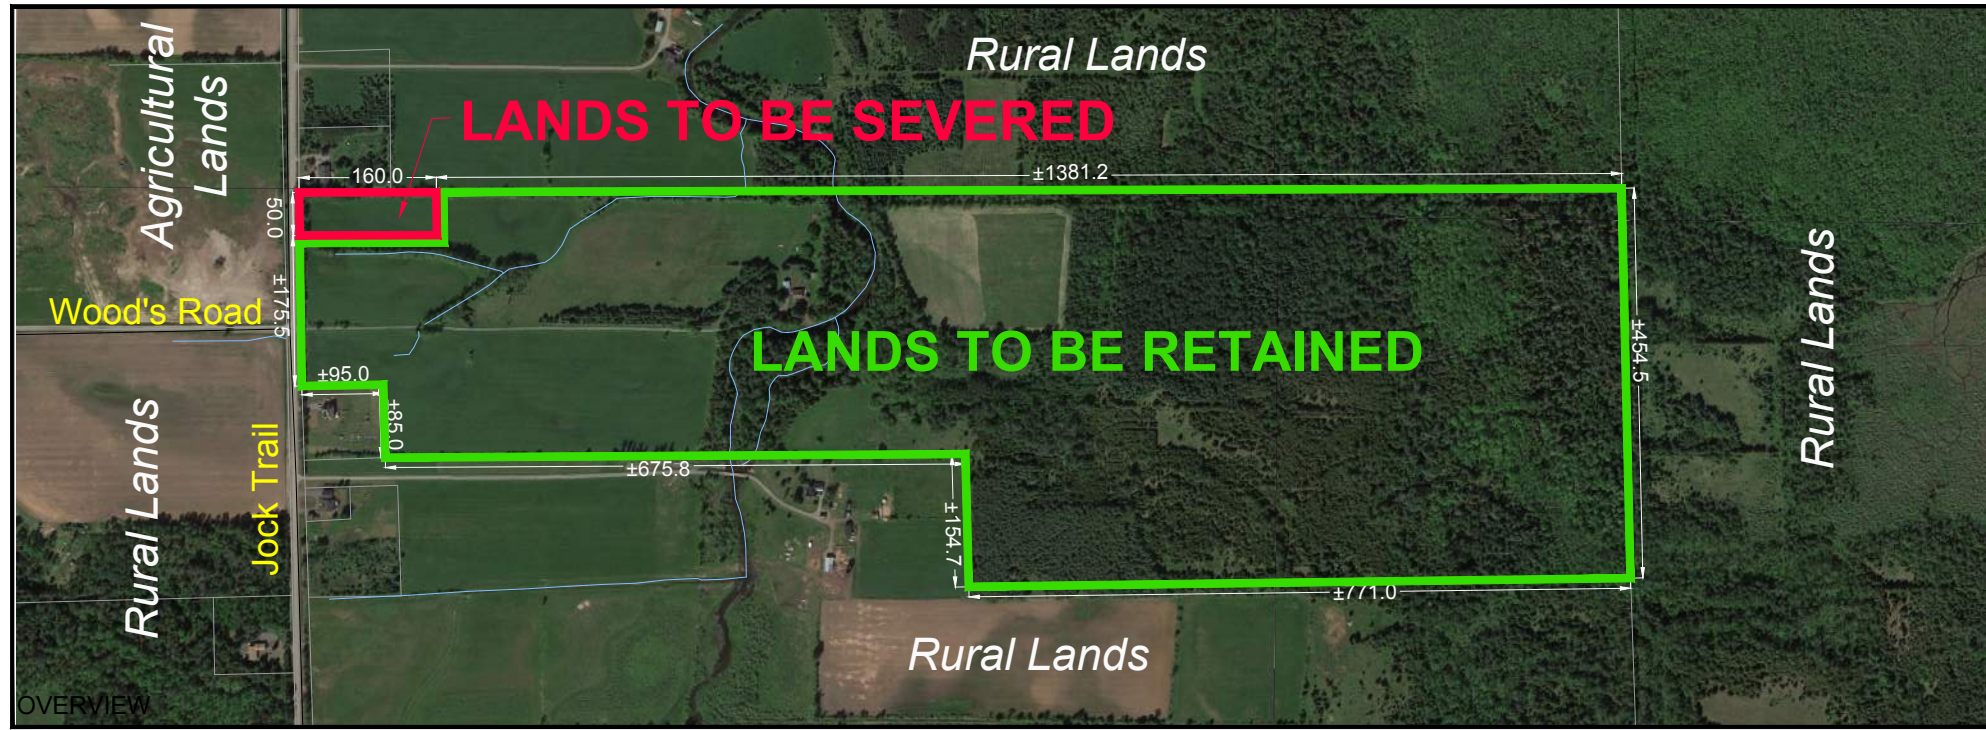


CONSENT APPLICATION

8134 JOCK TRAIL

PART LOT 7,
CONCESSION 2
GEOGRAPHIC TOWNSHIP OF GOULBOURN
CITY OF OTTAWA

Henry Wammes

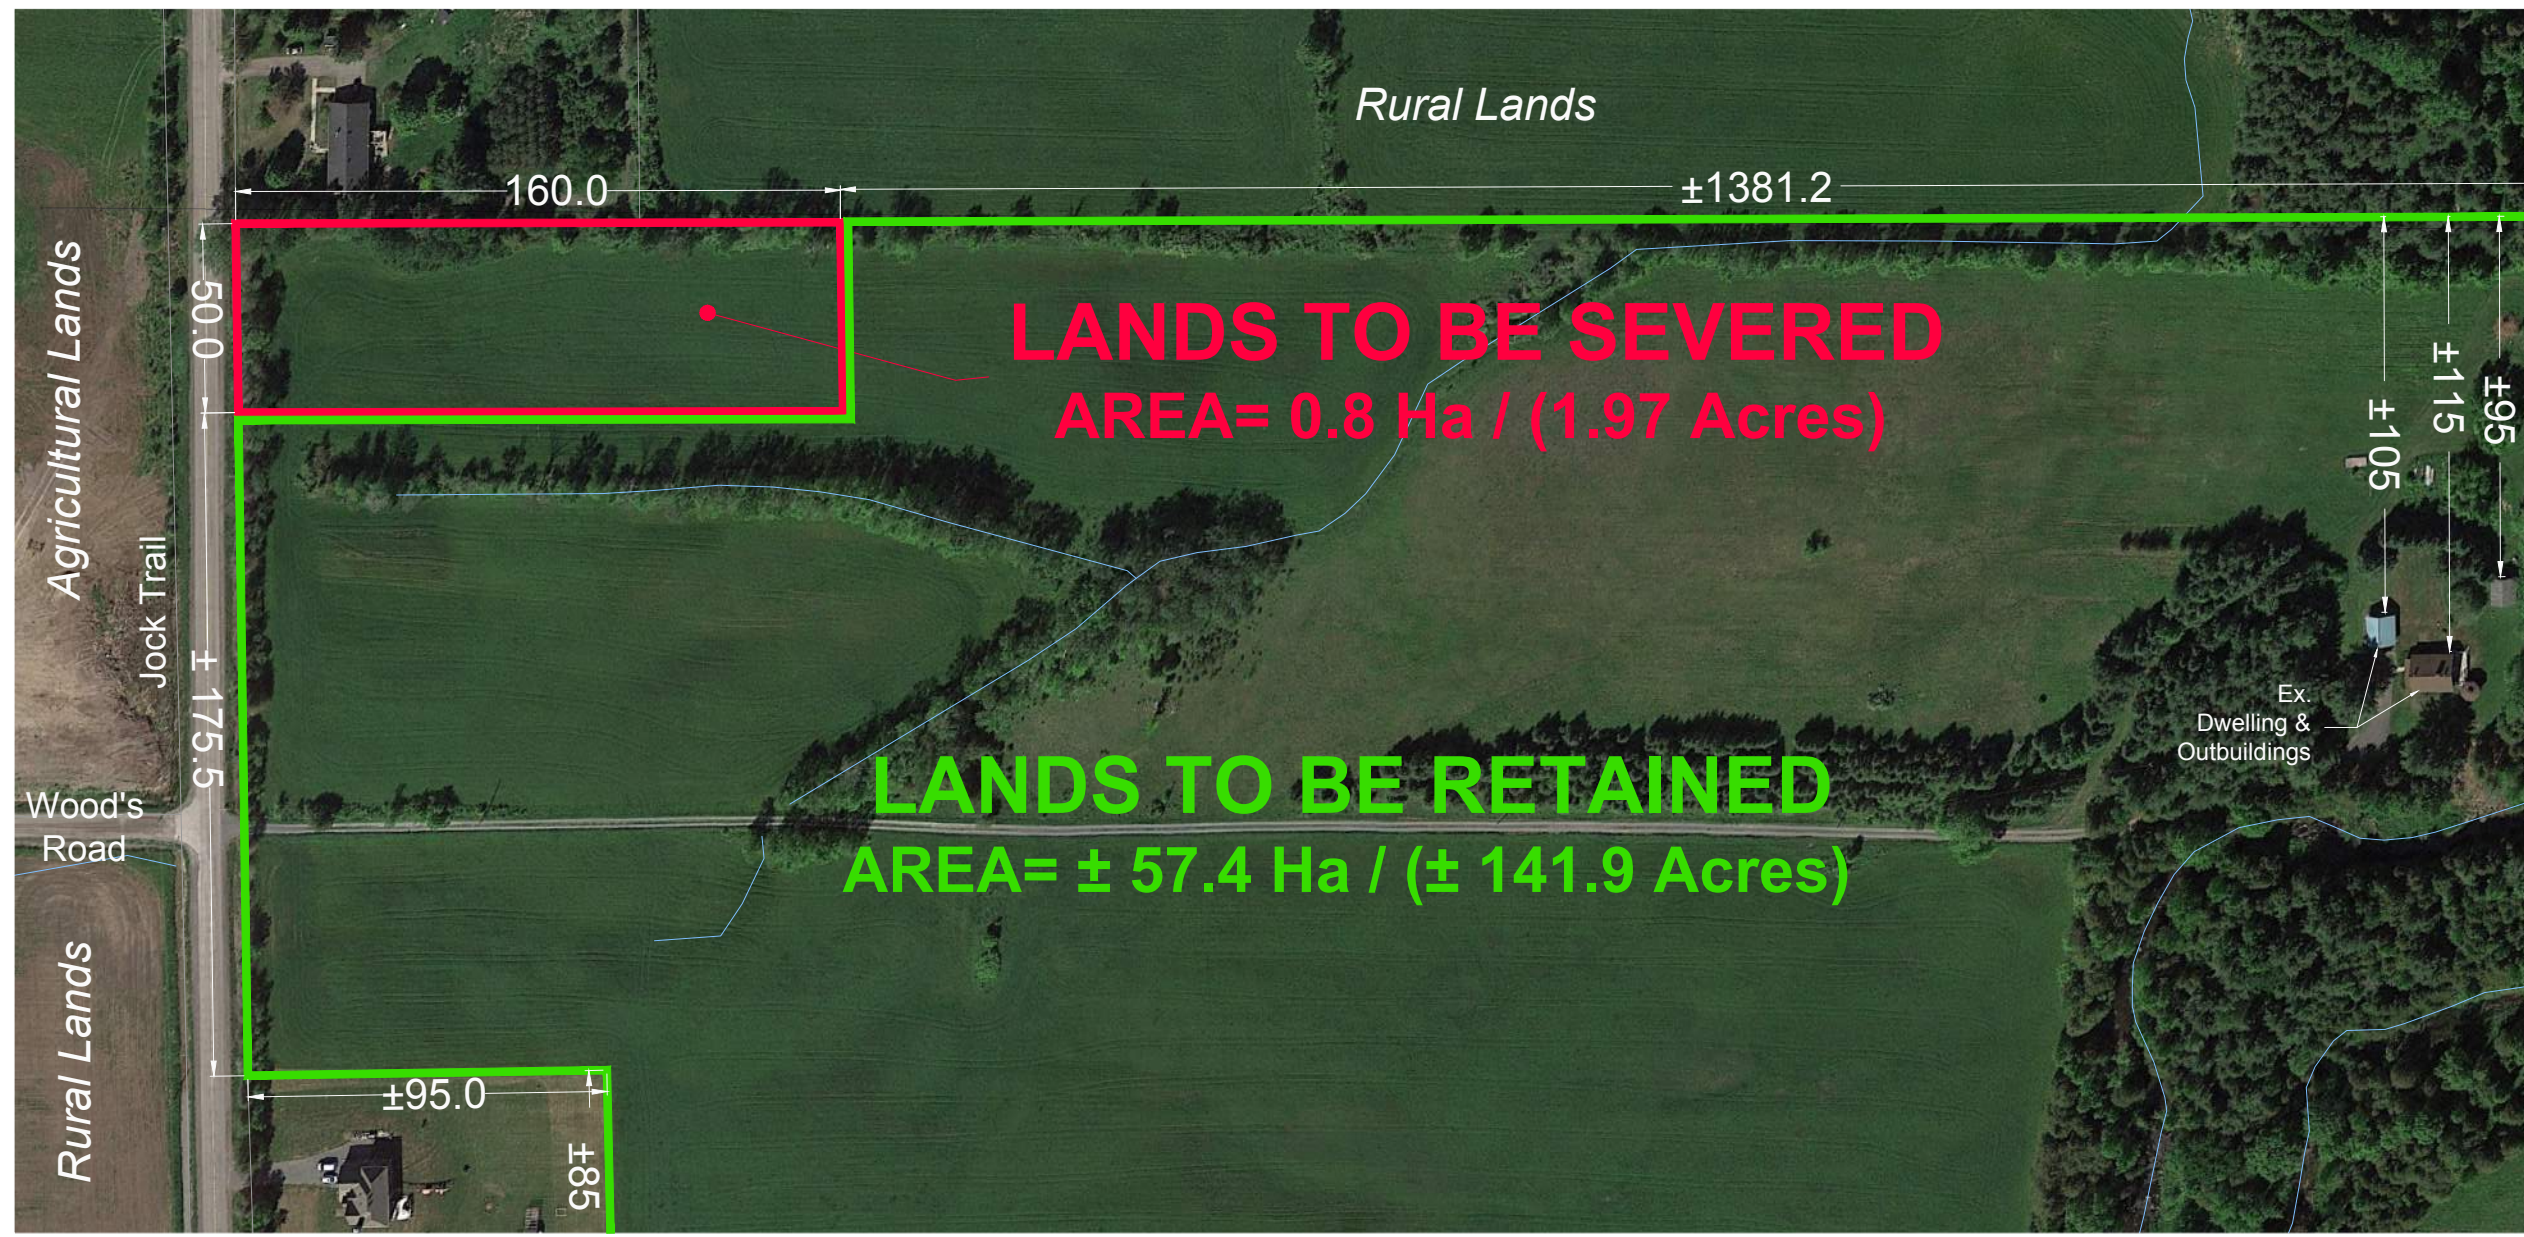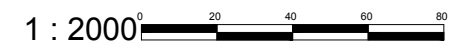

No.	REVISION	DATE	BY
1.	ISSUED FOR CONSENT APPLICATION	SEPT 13/23	JJ

NOVATECH
Engineers, Planners & Landscape Architects
Suite 200, 240 Michael Cowpland Drive
Ottawa, Ontario, Canada K2M 1P6
Telephone (613) 254-9643
Facsimile (613) 254-5867
Website www.novatech-eng.com

ISSUED
SEPTEMBER, 2023
PROJECT No.
123045
DRAWING No.
123045-SEV

M:\2023\123045\CAD\Planning\Figures\123045-SEV.dwg, SEV1, Sep 12, 2023 - 3:42pm, wloss