

South



West

North

East

35m

SITE PLAN - 2 (zoomed)

4093 Caracourt Drive, Ottawa

hydro pole

electrical wires underground

Well

electrical box

Existing Driveway

Existing Structure
16x23 / 42x24

Proposed Garage
24x24

80m

8.59m

18.08m

3.35m

Septic

16m

9.81m

4.57m

7m

10.92m

59.09m

8.83m

4.55m

6.68m

10.46m

7.98m


14m

70m


SCALE
10m





4093 Caracourt Drive, Ottawa


SITE PLAN - 1

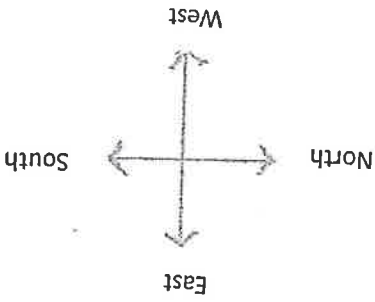

SCALE 10m

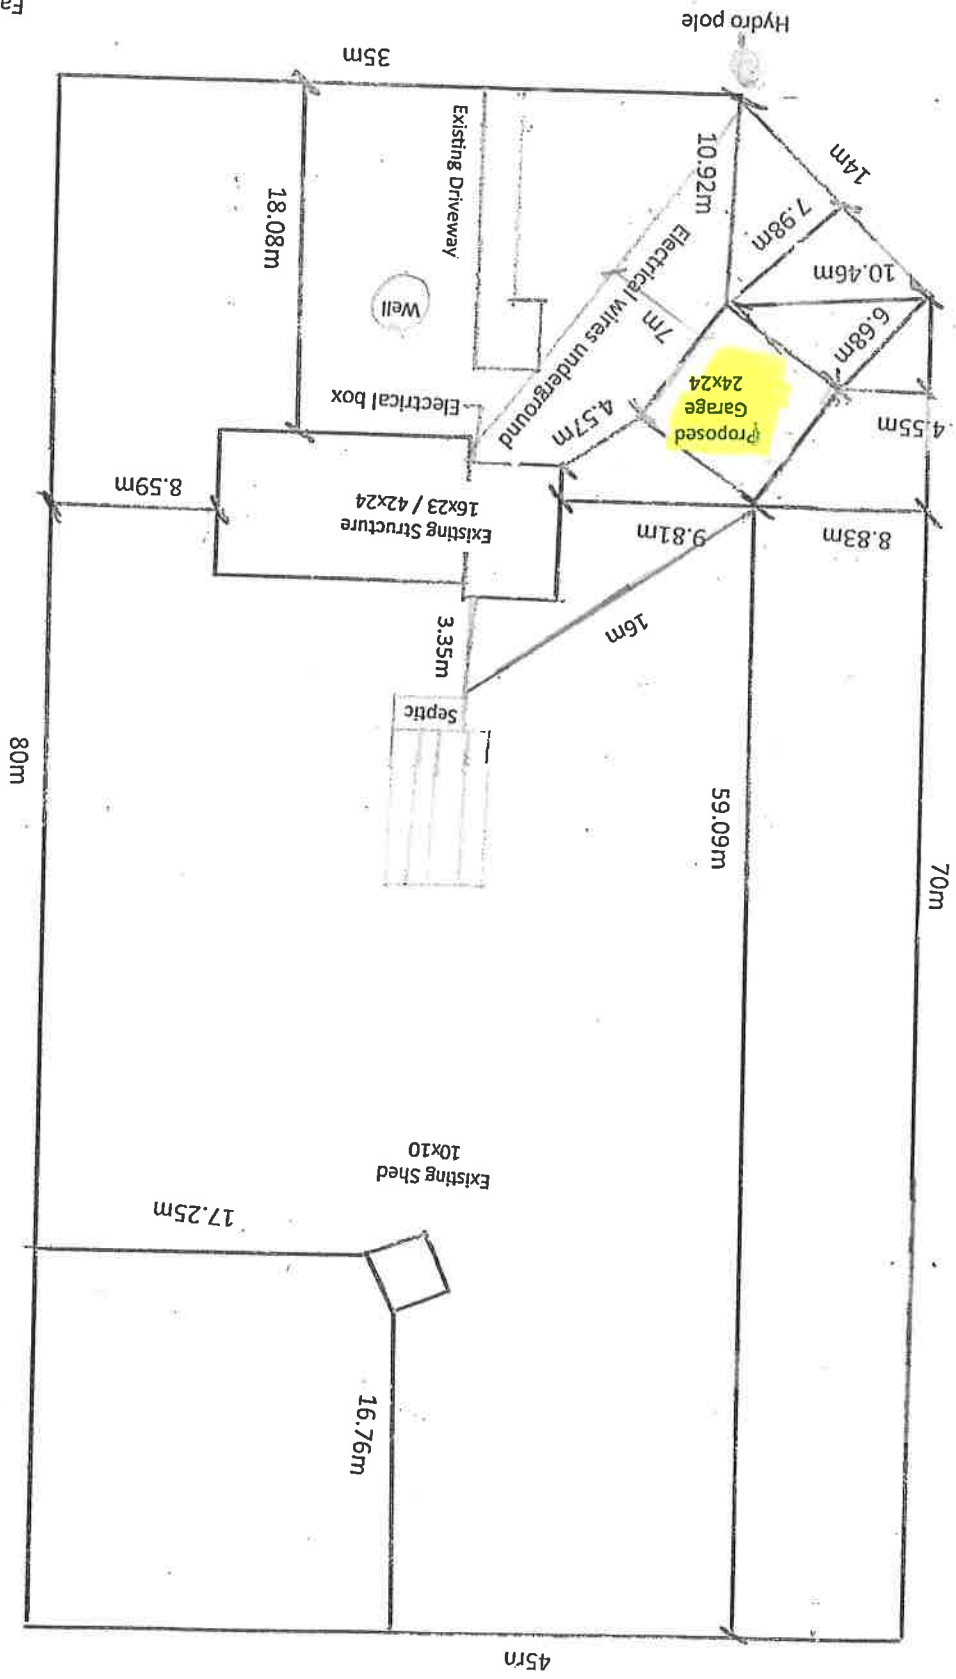

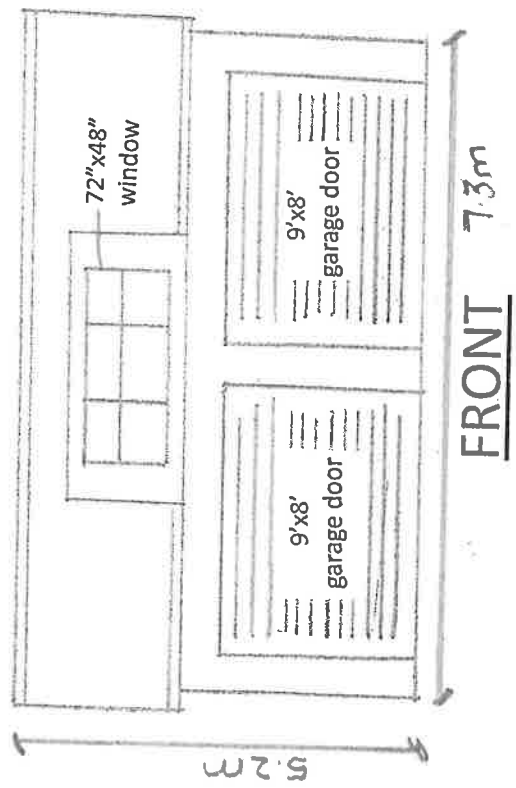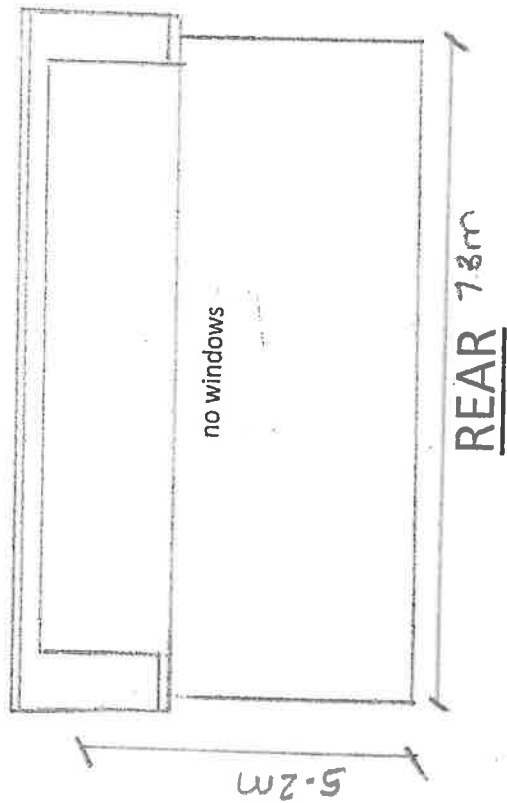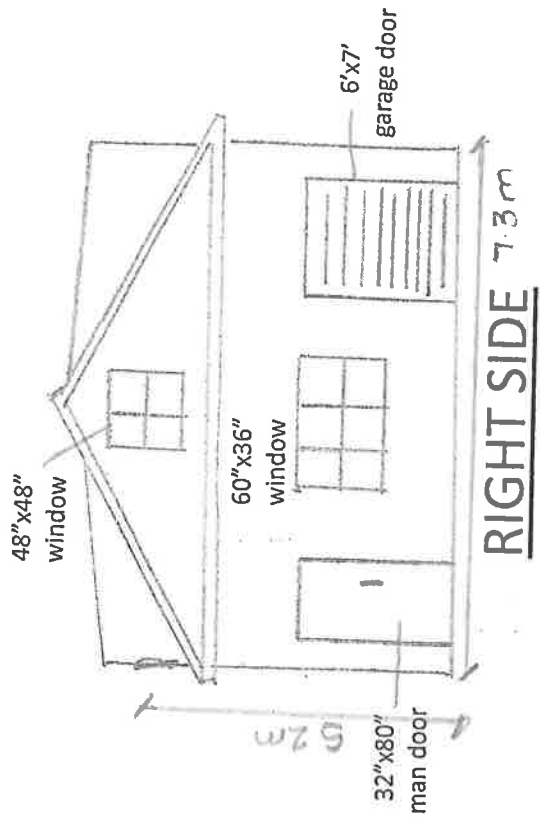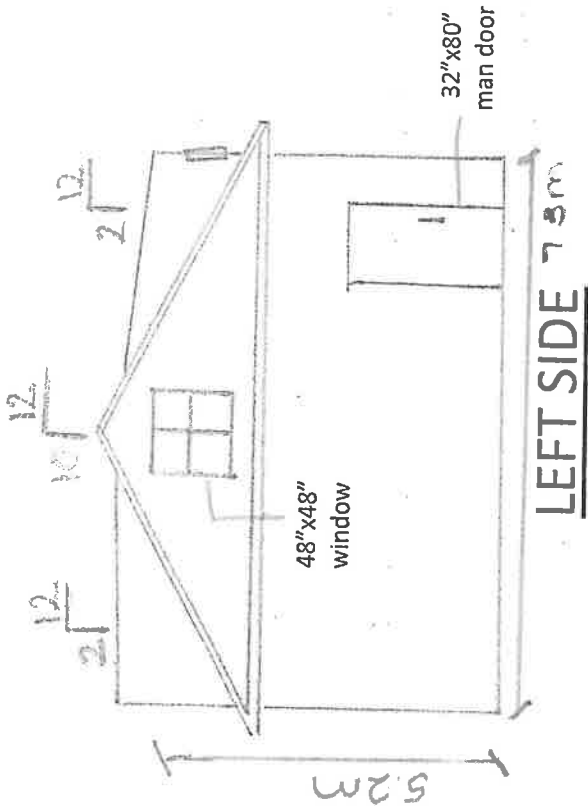

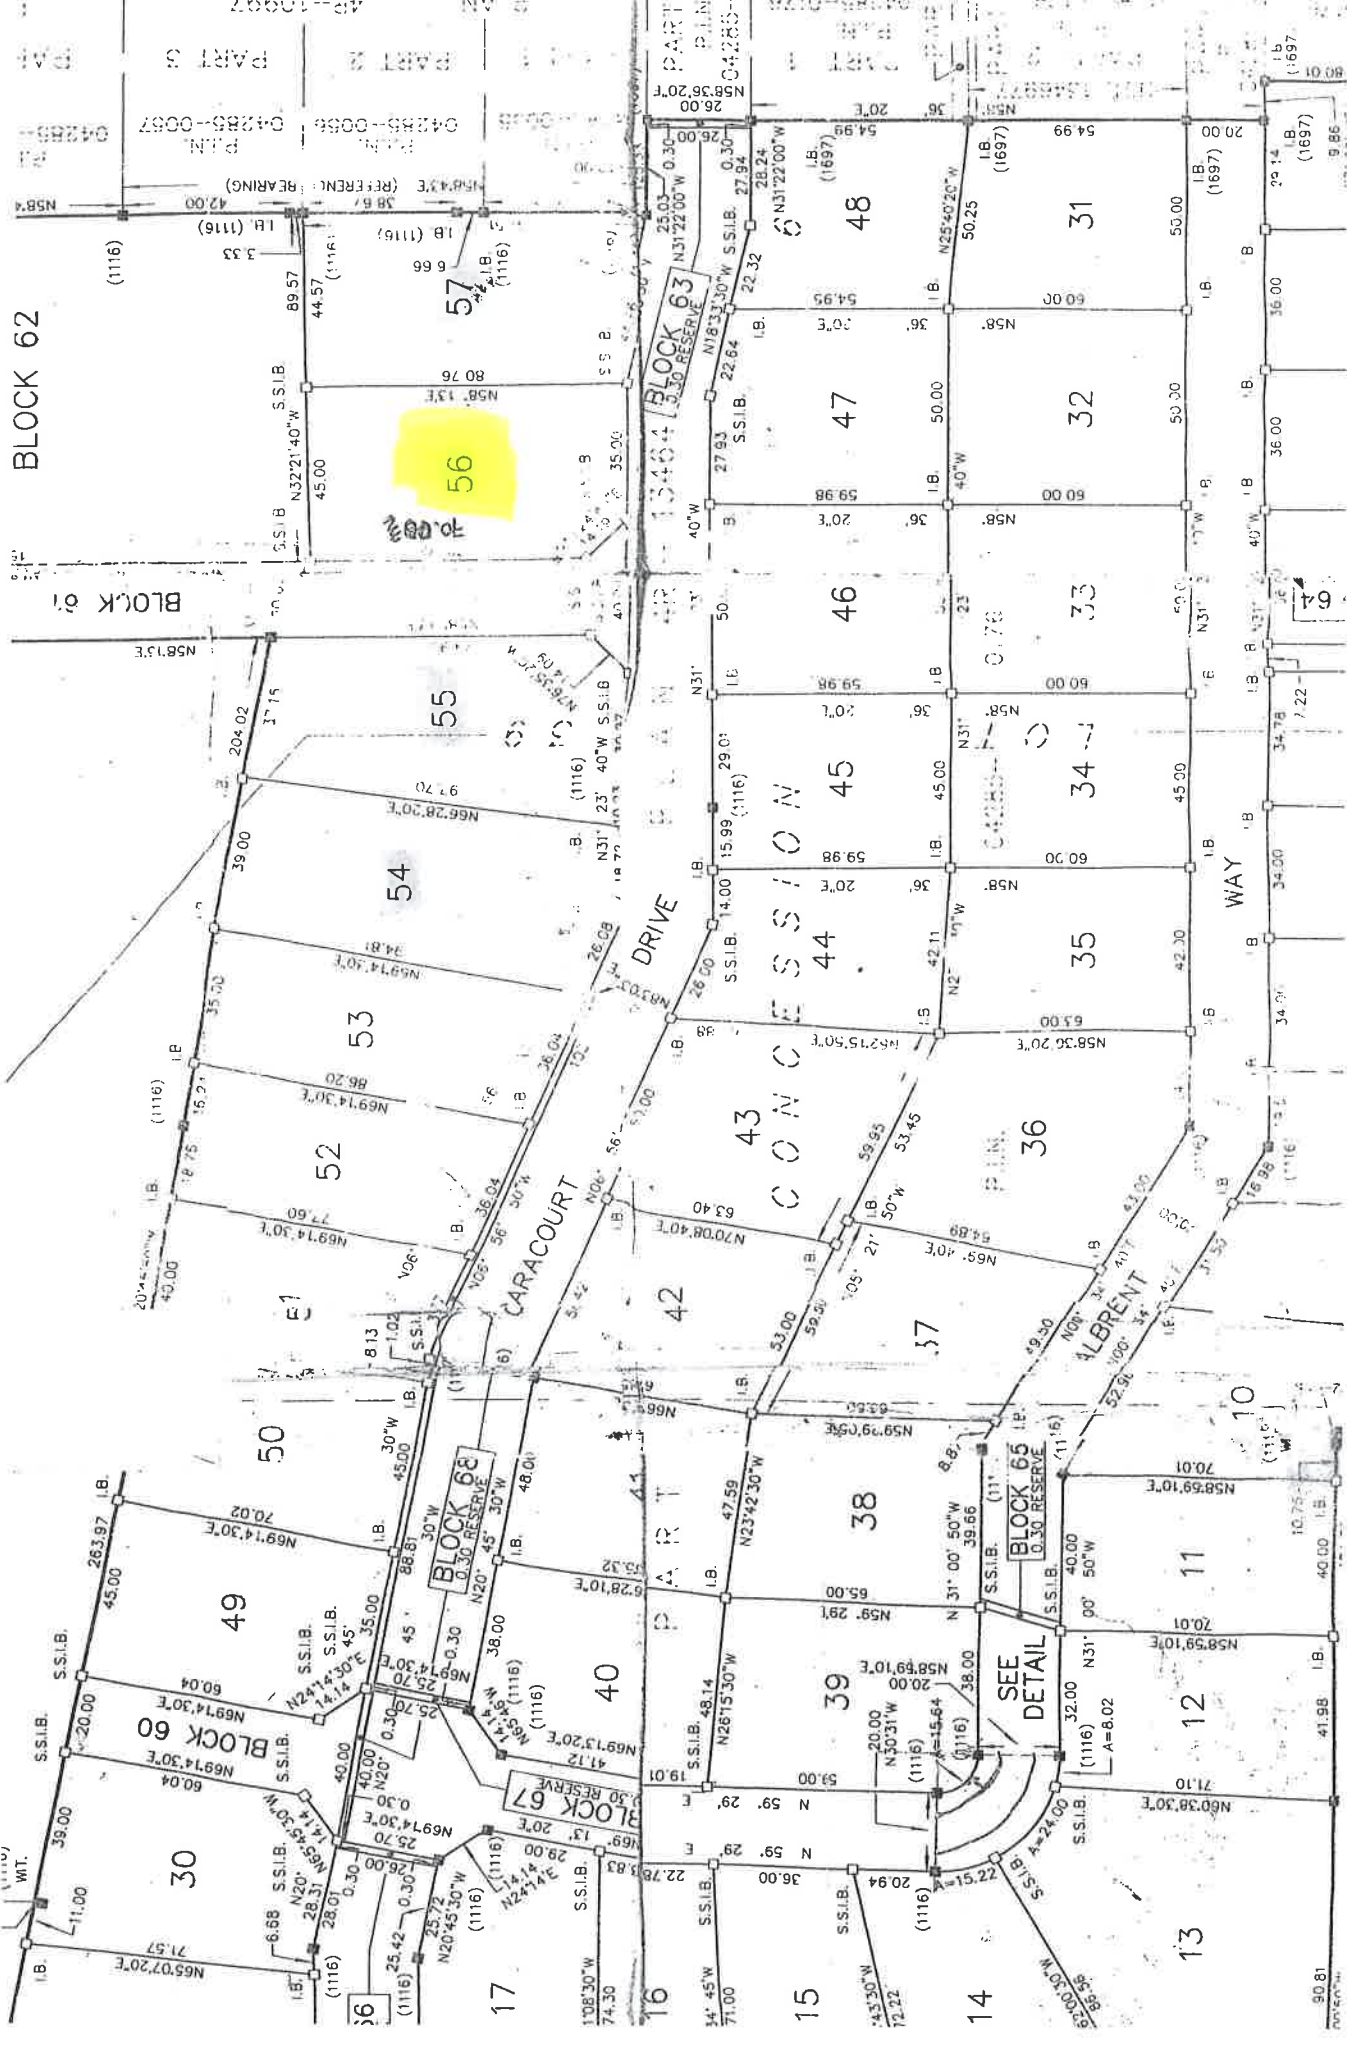

BLOCK 62


BLOCK 61

BLOCK 63

DRIVE

CONCESSION

ALBERT WAY

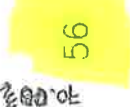

SEE DETAIL

90.81
95.38
87.00
N31° 00' 50" W
S.S.I.B.
41.98
13
12
11
10
9
8
7
6
5
4
3
2
1
14
15
