This document is presented in the language it was provided. Ce document est présenté dans la langue dans laquelle il a été fourni.



trilliumtree@belinet.ca 613-831-4475 trilliumtree.ca

Trillium Tree Experts Ltd. P.O. Box 13632 Kanata, ON K2K 1X6

October 16, 2023

Tree Information Report - 90 Elm Street, Ottawa

Report prepared by, Chris McIntyre **Trillium Tree Experts** 613-831-4475 trilliumtree@bellnet.ca

Property owner, Frank Cava 197 Preston Street Ottawa, ON, K1R 7P8 frank.cava@me.com

Committee of Adjustment Received | Reçu le

2023-11-10

City of Ottawa | Ville d'Ottawa Comité de dérogation

This Tree Information Report is being submitted as a partial requirement for the development of this property. A site visit was conducted by Chris McIntyre, Certified Arborist ON-1219A, on October 12, 2023.

The focus of this report is to outline the current vegetation on the site, detailing species, size, and condition. While evaluating the impact the purposed development may have on the vegetation, and how to mitigate damage to retained trees.


The report is based on the current plans provided by Frank Cava. Moving forward if any changes are made to the purposed build, the property owner is responsible for prompting a review of this TIR.

Chris McIntyre

Frank Cava

October 16, 2023

Date

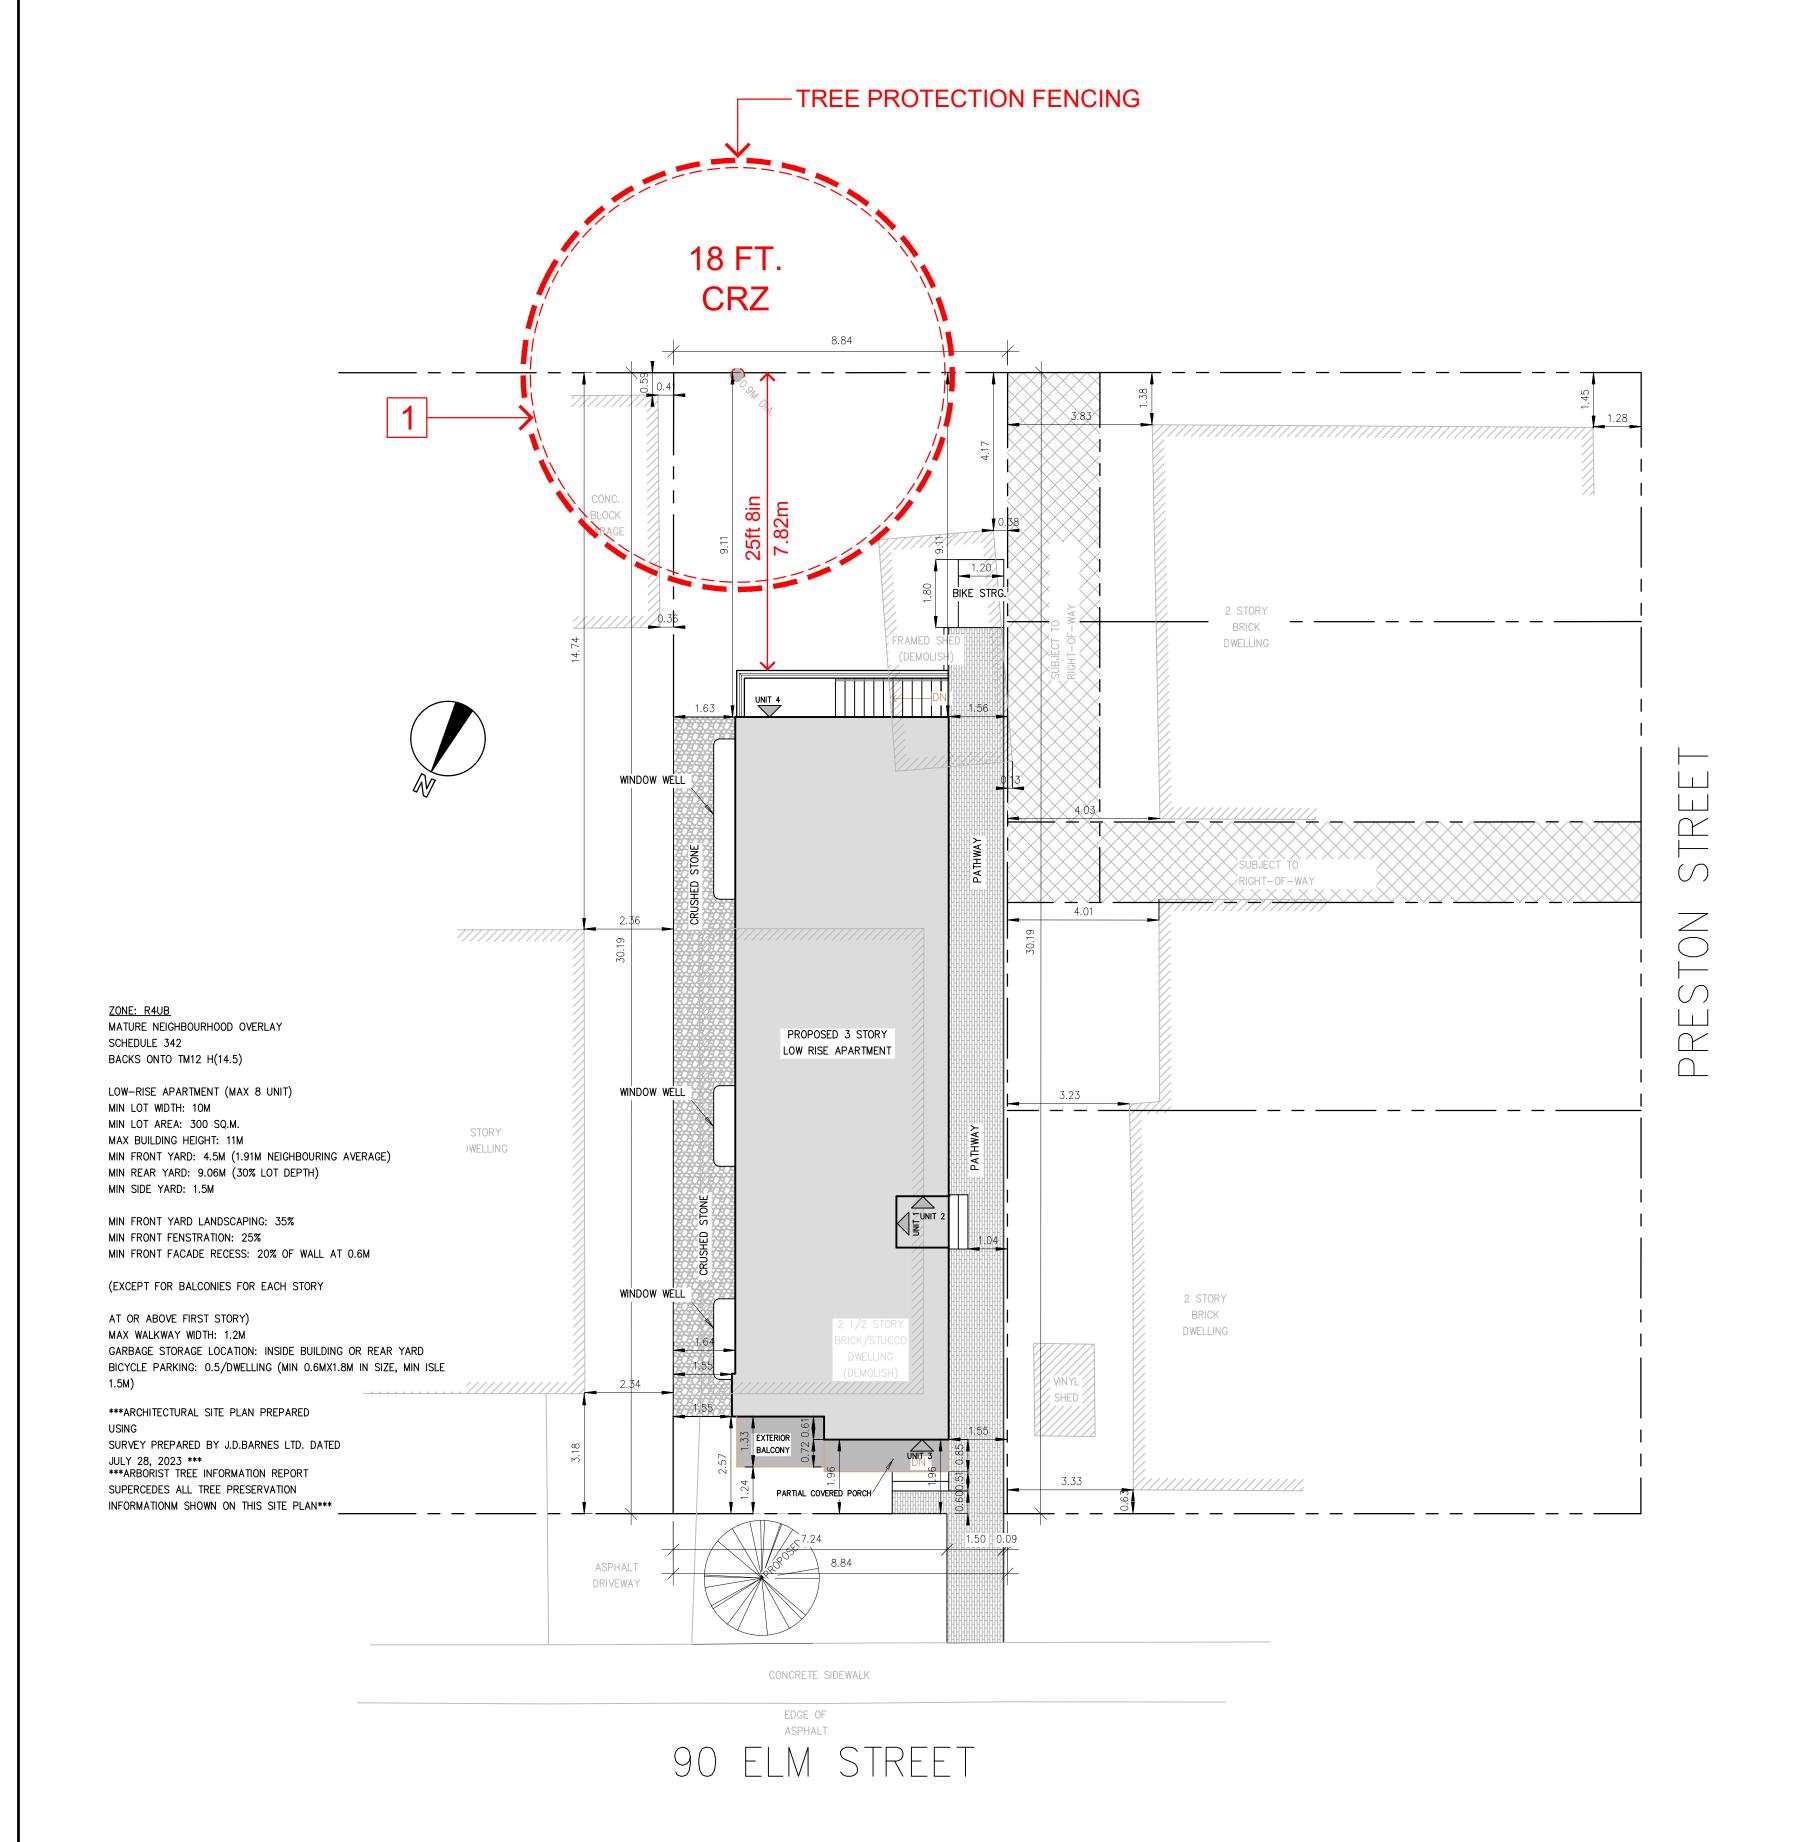

90 ELM STREET
OTTAWA ONTARIO
TREE INFORMATION REPORT



SCALE 1:100 0 1 2 3 4 5 6 7 8m Site Visit - October 2023 Report Completed - October 2023



| Tree | | D.B.H | | | | |
|------|--|---|-----------|--|-----------------------------|--|
| No. | Species | (cm) | Ownership | Condition of tree | Client's reason for removal | Arborist recommendation |
| 1 | Manitoba maple | 93 | Private | Fair, tree requires pruning to remove large deadwood | Tree to be retained | Retain - Protect. Install CRZ fencing as outlined in map, 18ft from trunk. Ensure below measures are taken to support retention. |
| | | | | nplemented prior and during the cor | | |
| | must be e -Pruning r equipmer (performe -No mate -No grade -Ensure e | -Critical root zone of retained trees must be protected as outlined above. Snow or metal fencing must be erected around the CRZ and signage should be installed to identify tree is being protectedPruning must be performed prior to construction to ensure tree limbs will not be in conflict with equipment and construction. Permission must be obtained to prune Municipal or neighbors trees. (performed by Certified Arborist)No material or equipment is permitted within any CRZNo signs, notices or posters may be attached to the treeNo grade changes within any CRZEnsure exhaust fumes from equipment are not directed towards tree canopy'sAfter excavation is complete exposed and damaged roots should be pruned (performed by Certified). | | | | |
| | | | | | | |
| | | | | | | |
Site Visit - October 2023 Report Completed - October 2023



