
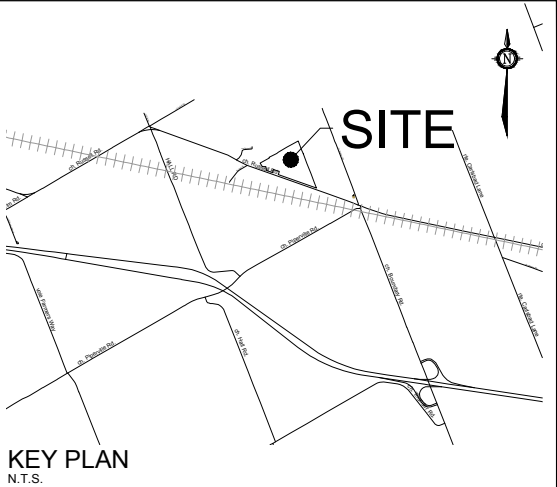


M:\2024\124200\CAD\Planning\Figures\124200-SEV.dwg, SEV1, May 09, 2025 - 2:45pm, wsloss

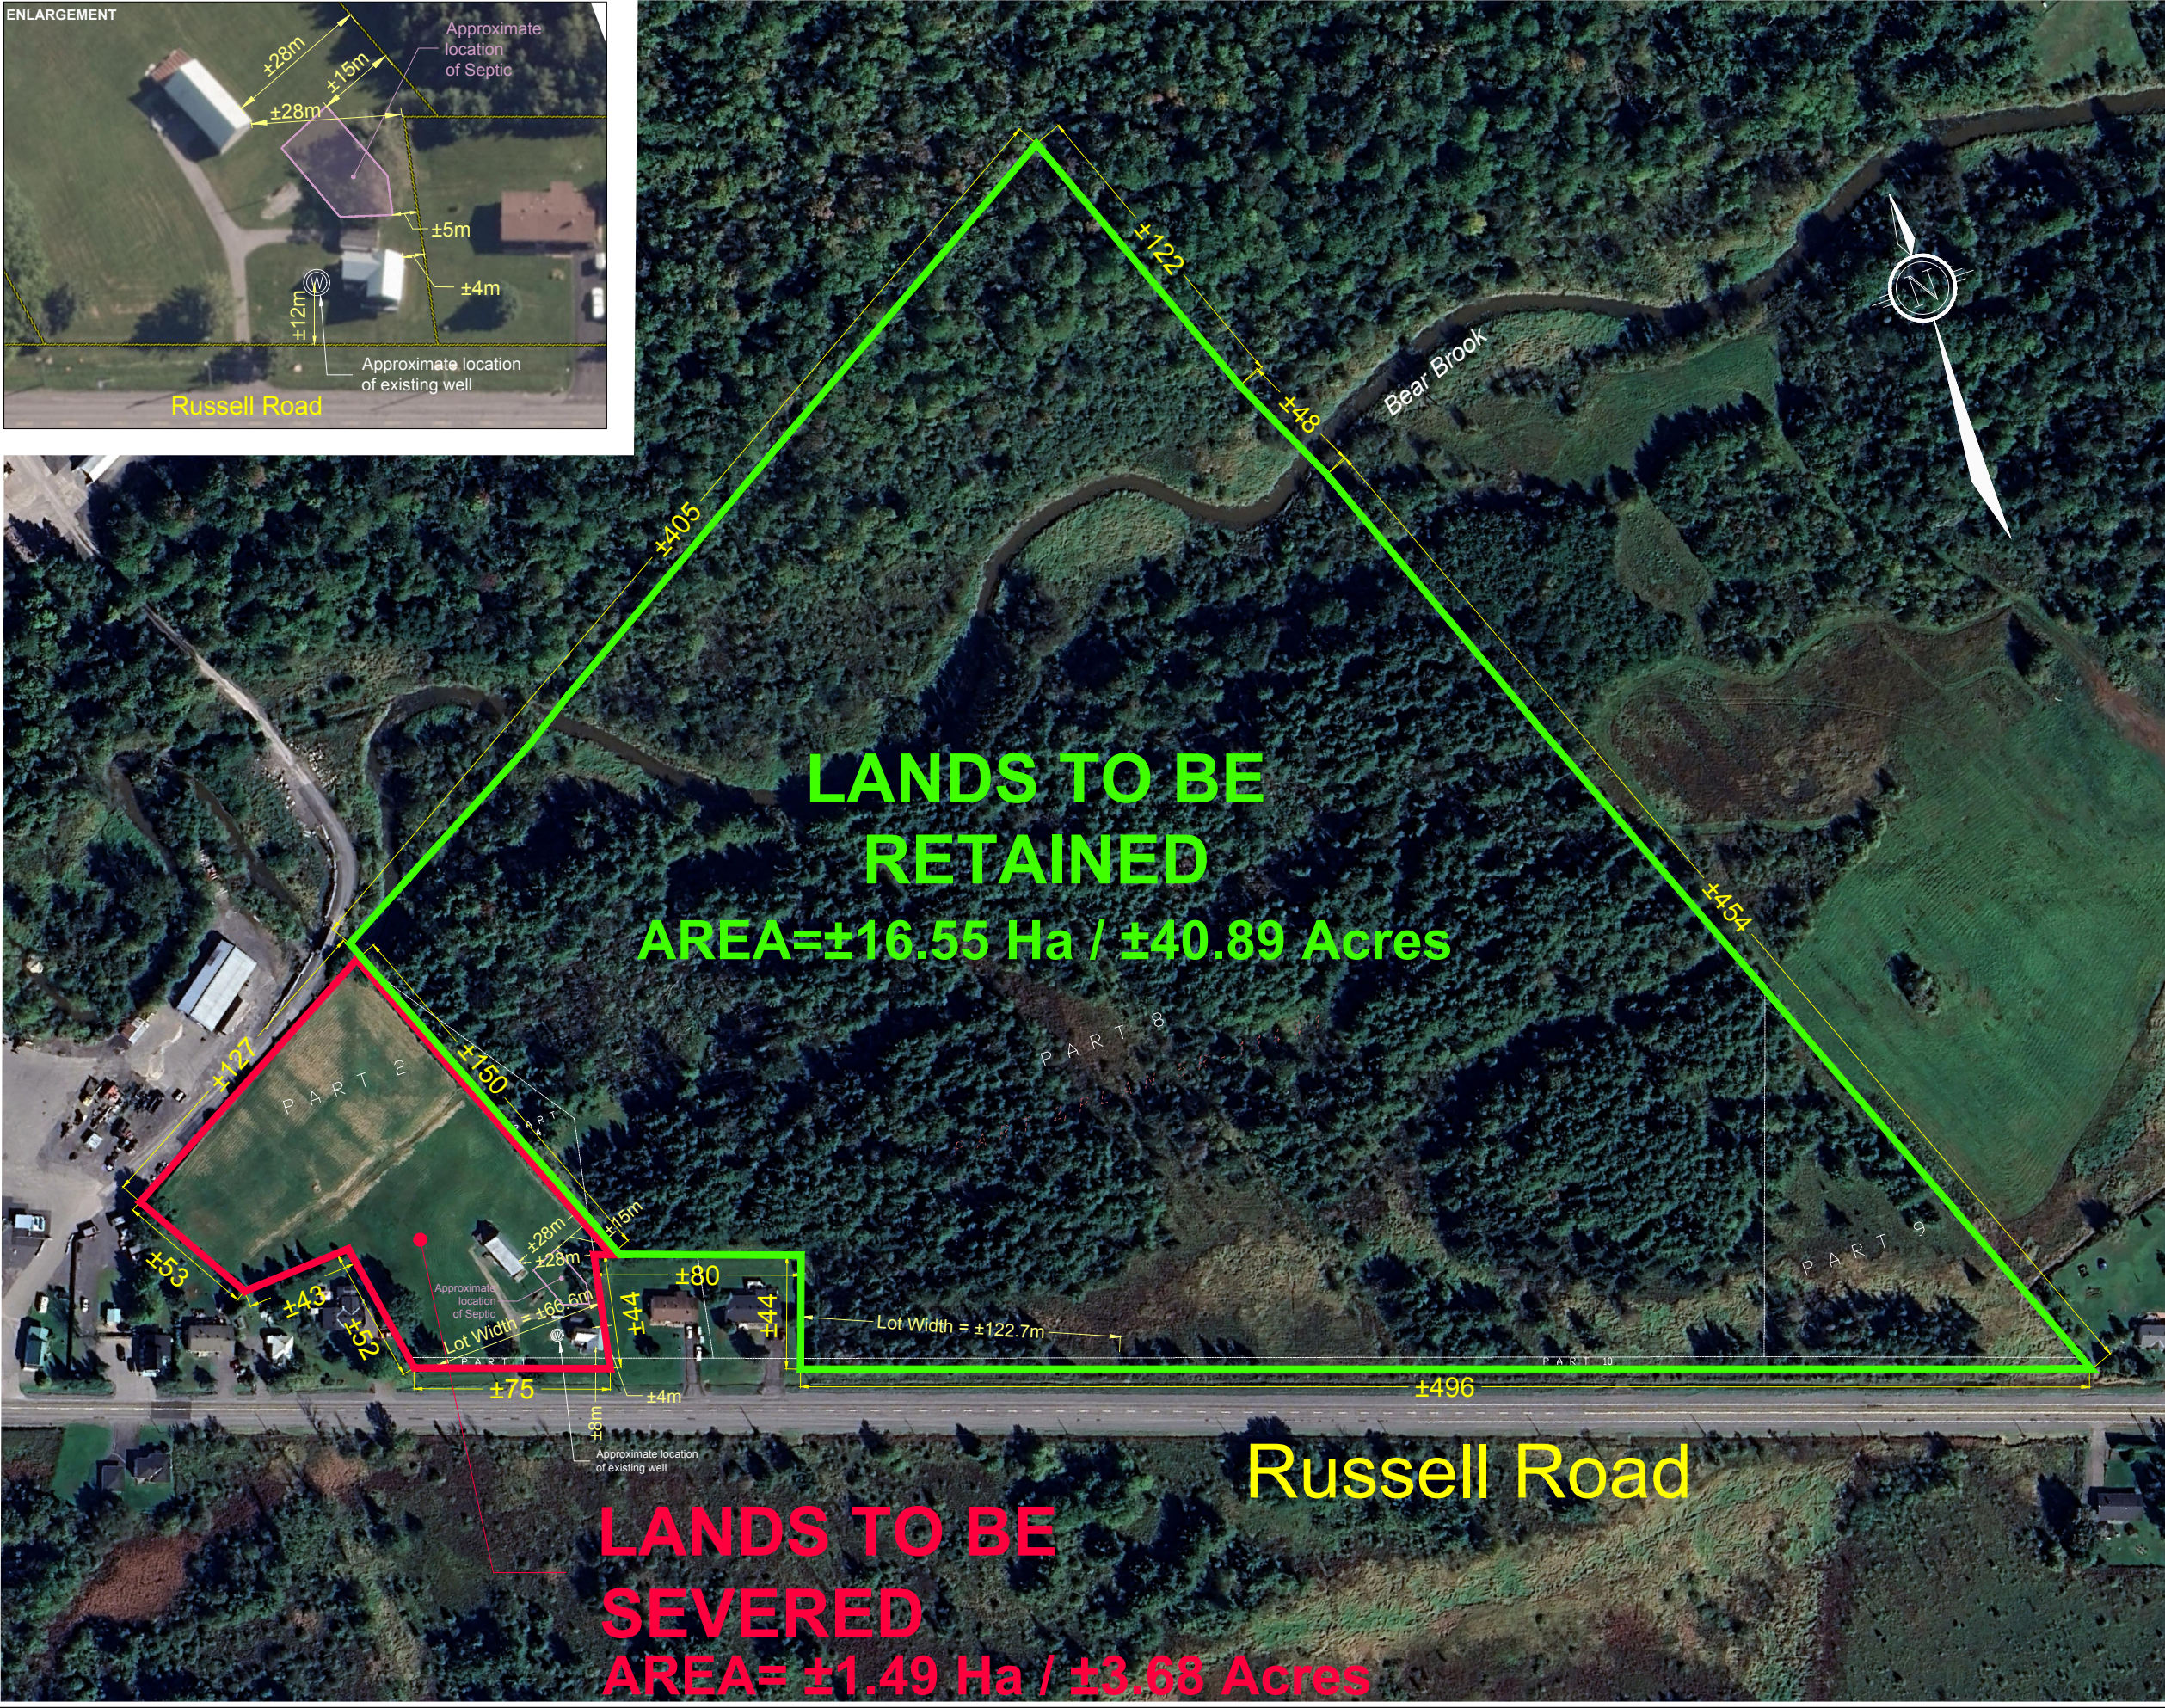

SEVERANCE APPLICATION #1

6247 RUSSELL ROAD

PART LOTS 2 AND 3,
CON 7 (OTTAWA FRONT);
Geographic Township of Gloucester
CITY OF OTTAWA

Committee of Adjustment
Received | Reçu le

Revised | Modifié le : 2025-05-23

City of Ottawa | Ville d'Ottawa
Comité de dérogation

1 : 2500

1.	ISSUED FOR CONSENT APPLICATION	MAY 09/25 RP
No.	REVISION	DATE BY

NOVATECH
Engineers, Planners & Landscape Architects
Suite 200, 240 Michael Cowpland Drive
Ottawa, Ontario, Canada K2M 1P6




Telephone (613) 254-9643
Facsimile (613) 254-5867
Website www.novatech-eng.com

ISSUED
MAY, 2025

PROJECT No.
124200

DRAWING No.
124200-SEV

M:\2024\124200\CAD\Planning\Figures\124200-SEV.dwg, SEV2, May 09, 2025 - 2:45pm, wsloss

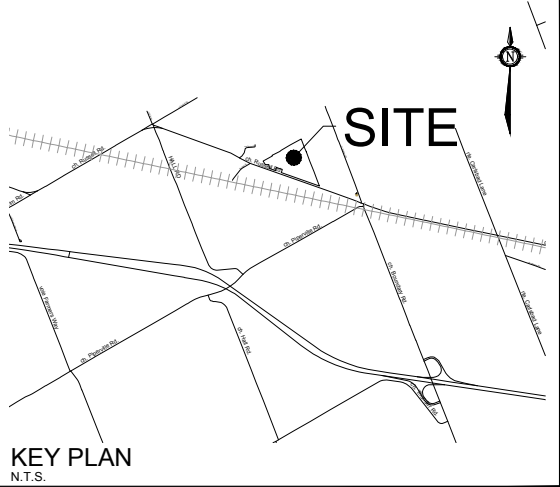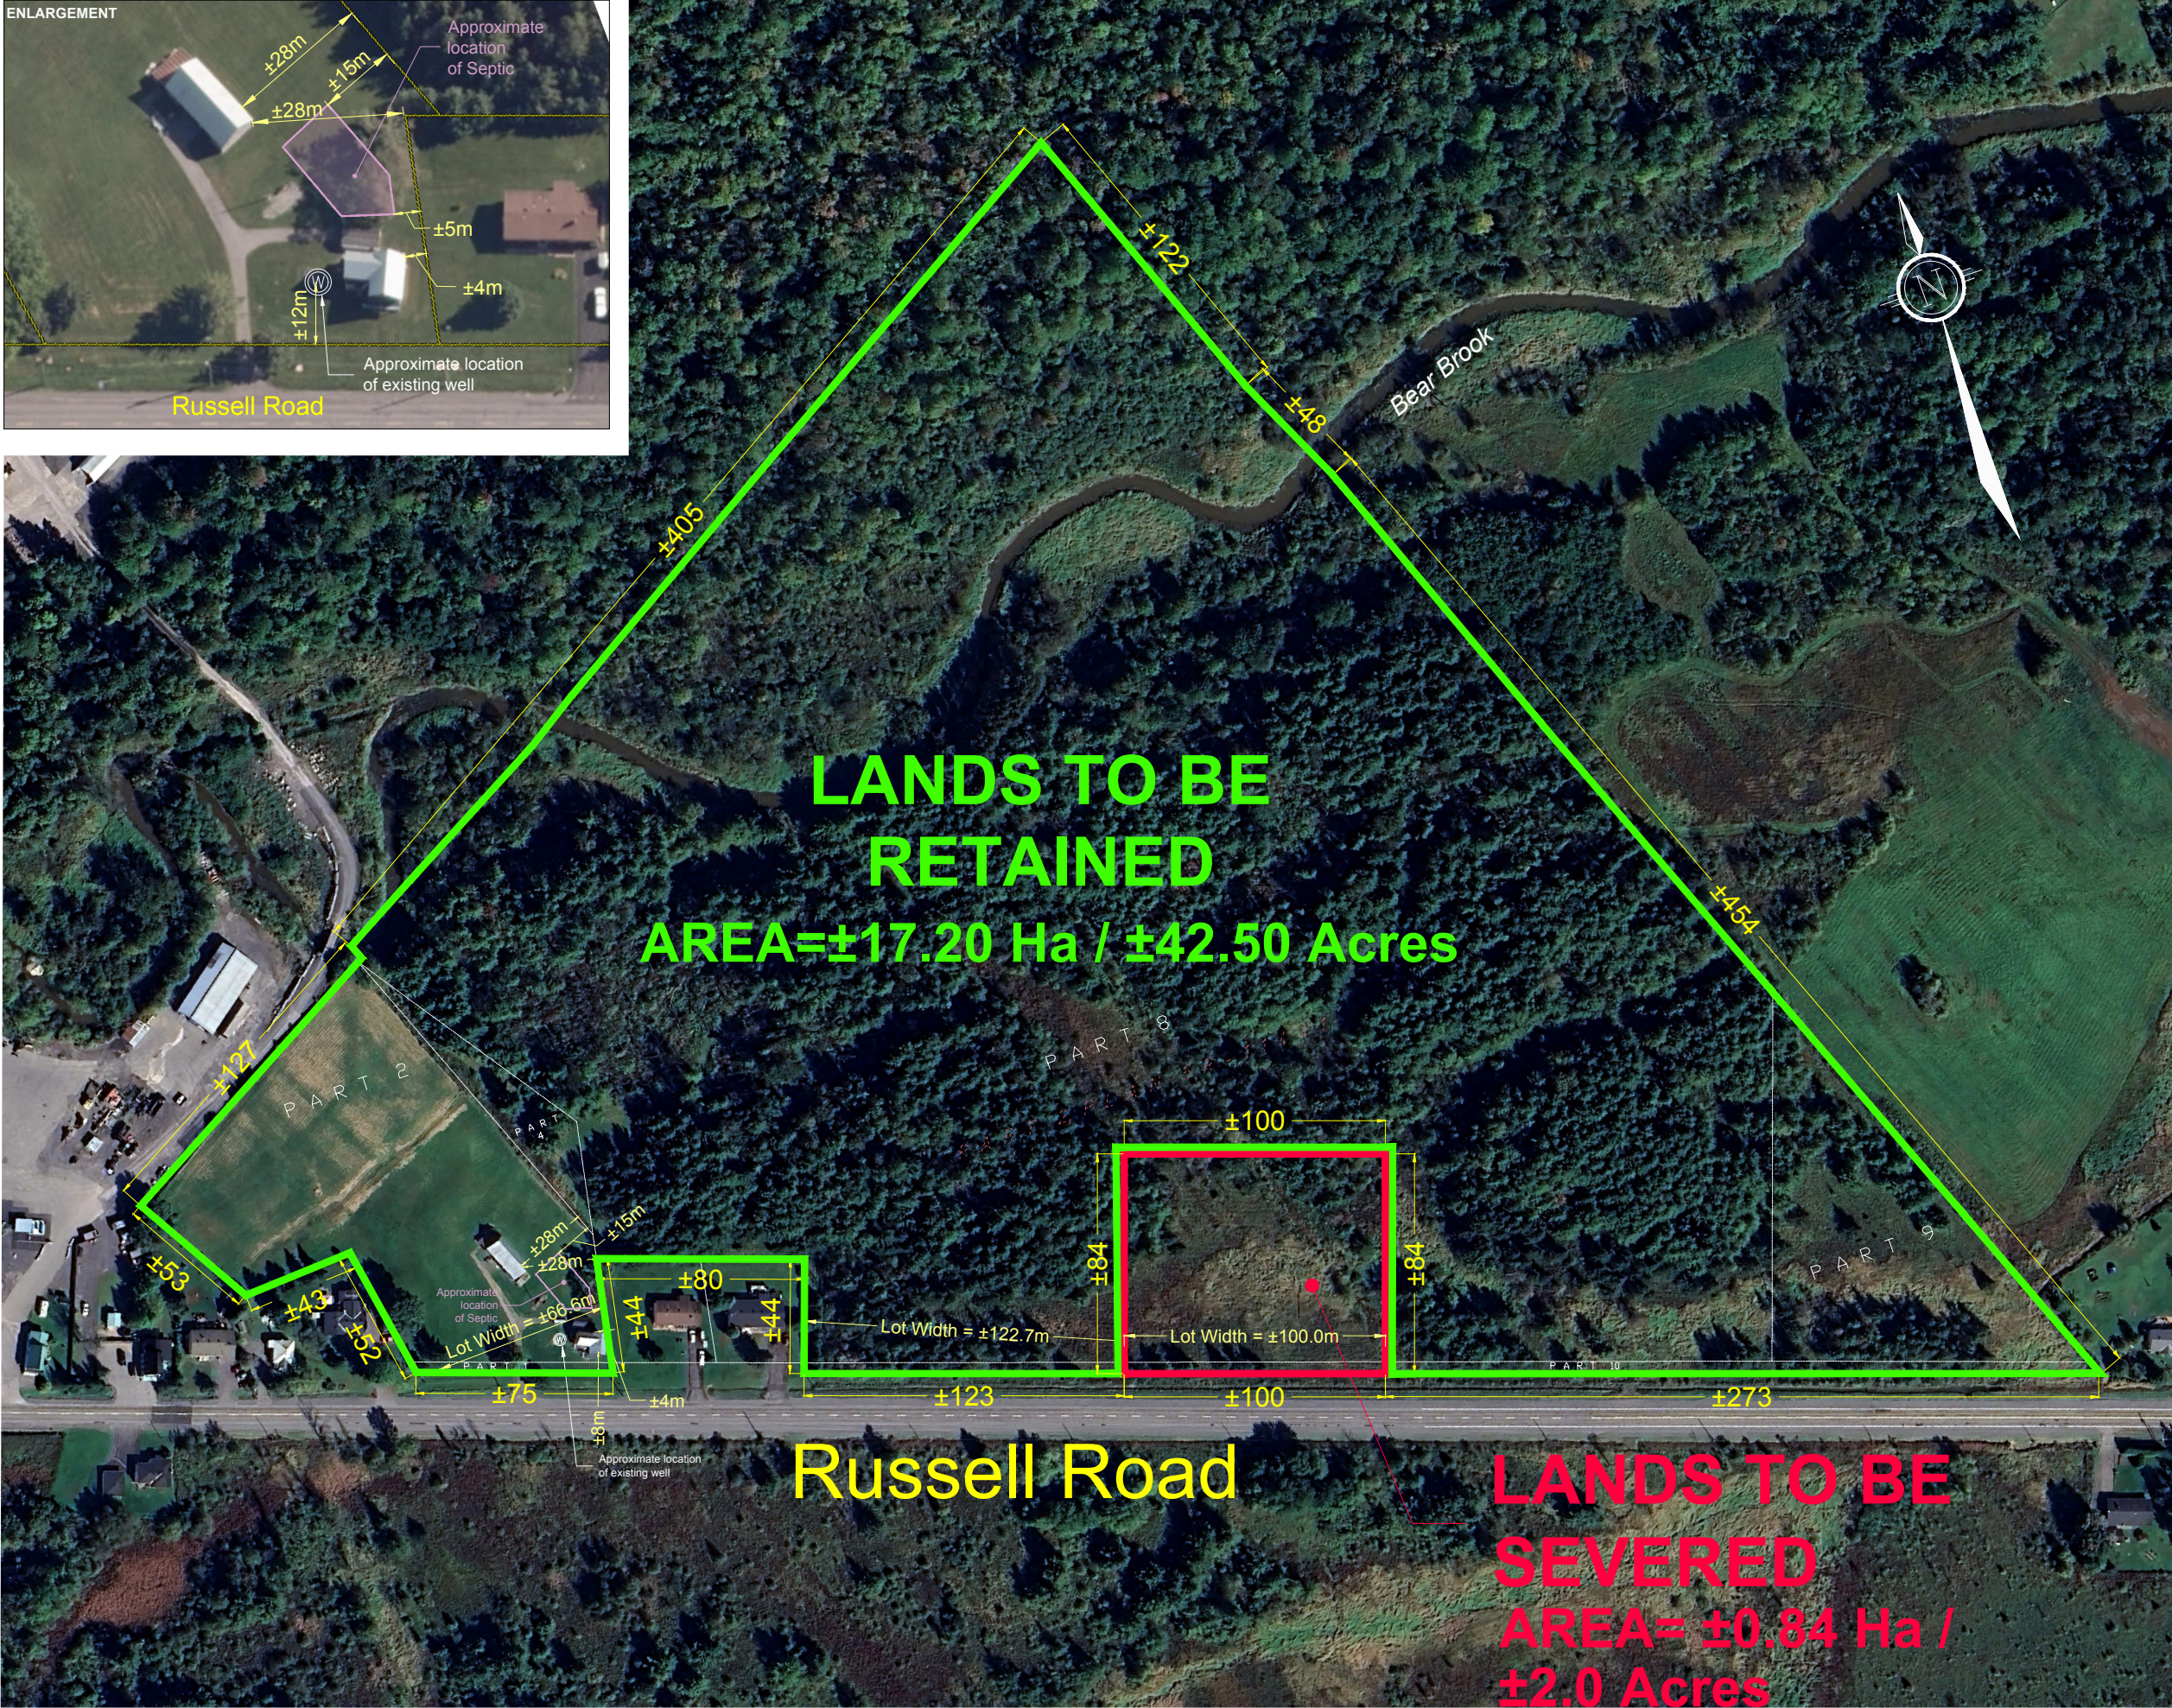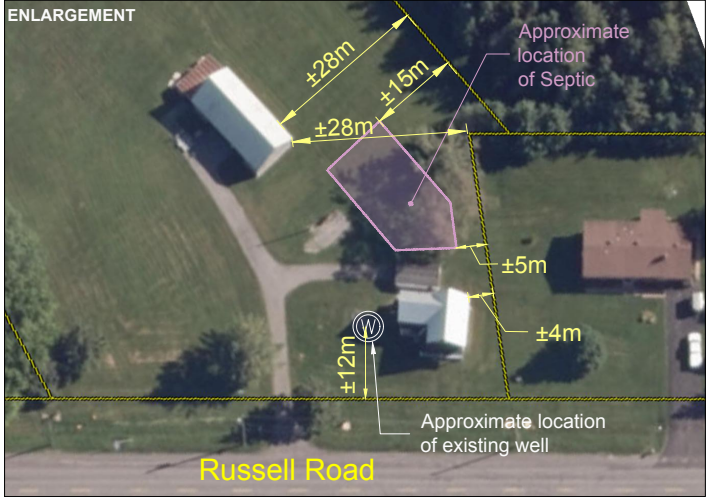

SEVERANCE APPLICATION #2

6247 RUSSELL ROAD

PART LOTS 2 AND 3,
CON 7 (OTTAWA FRONT);
Geographic Township of Gloucester
CITY OF OTTAWA

Committee of Adjustment
Received | Reçu le

Revised | Modifié le 2025-05-23

City of Ottawa | Ville d'Ottawa
Comité de dérogation

1 : 2500

1.	ISSUED FOR CONSENT APPLICATION	MAY 09/25 RP
No.	REVISION	DATE BY

NOVATECH
Engineers, Planners & Landscape Architects
Suite 200, 240 Michael Cowpland Drive
Ottawa, Ontario, Canada K2M 1P6
Telephone (613) 254-9643
Facsimile (613) 254-5867
Website www.novatech-eng.com

ISSUED	MAY, 2025
PROJECT No.	124200
DRAWING No.	124200-SEV