

DRAWING NUMBER: 240604-SD

CONSTRUCTION NOTES:


Committee of Adjustment
Received | Reçu le

2026-03-06

City of Ottawa | Ville d'Ottawa
Comité de dérogation

SEWAGE SYSTEMS BASED ON SINGLE FAMILY DWELLING
W. FIVE (5) BEDROOMS, LESS THAN 20 FIXTURE
UNITS AND LESS THAN 200m² OF LIVING SPACE

THIS DRAWING IS NOT FOR CONSTRUCTION UNTIL
APPROVED BY THE RELEVANT AUTHORITIES

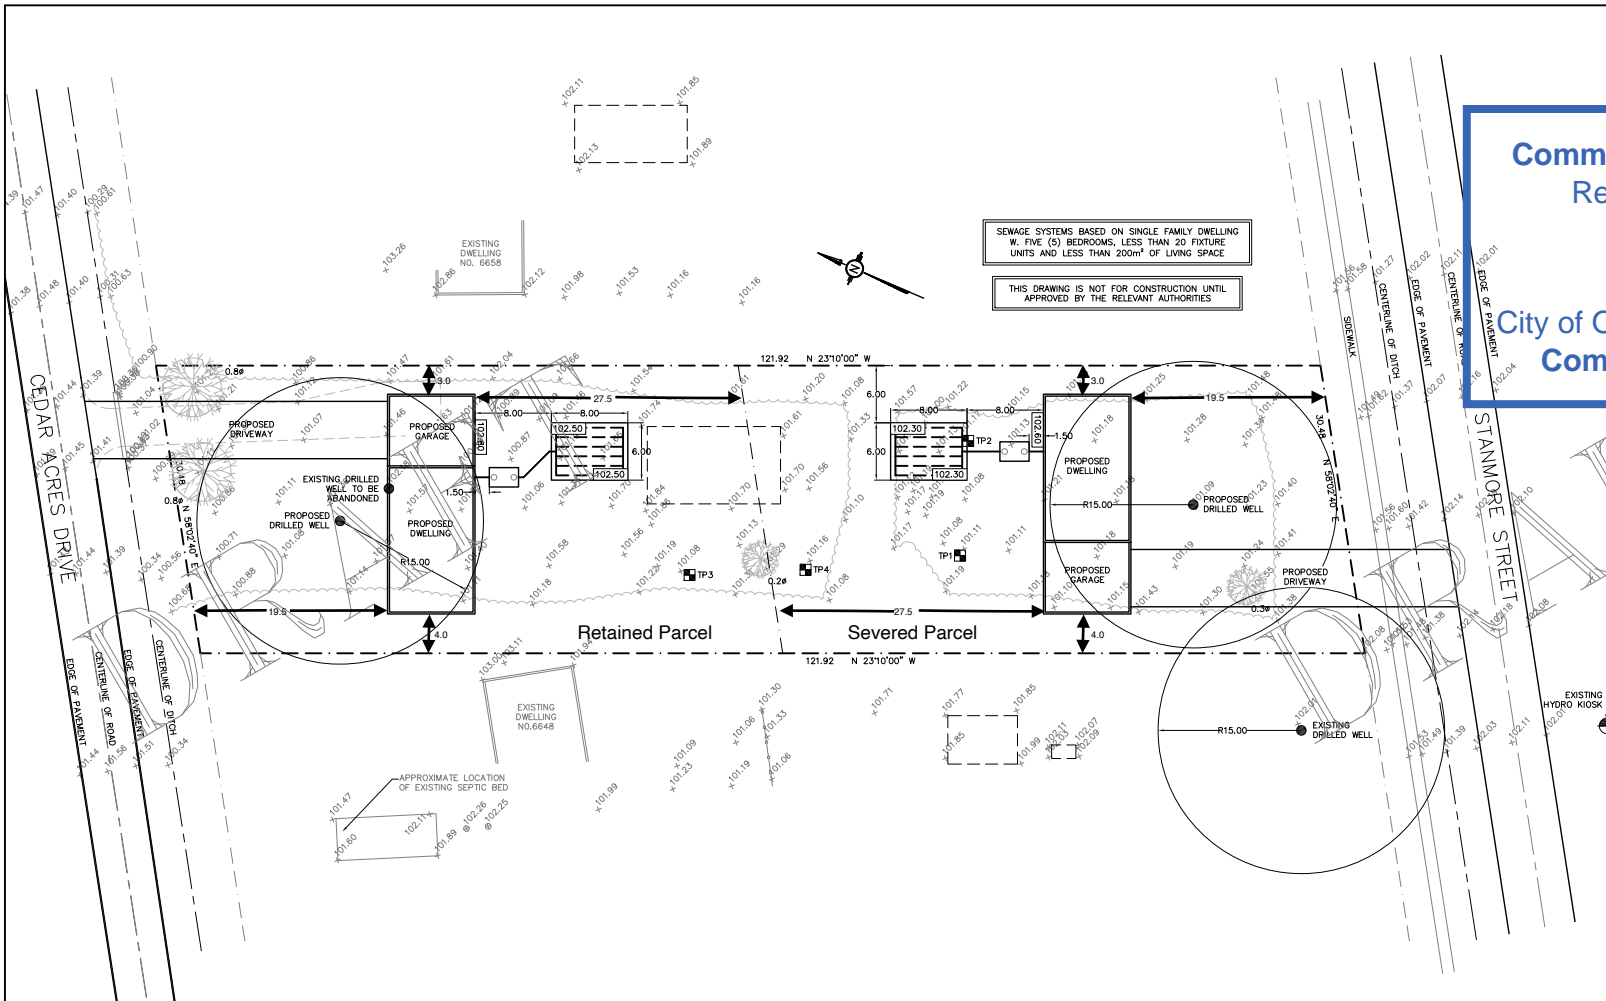

Reference Sketch
6652 Cedar Acres Severance Application

LEGEND	
+ XX.XX	EXISTING ELEVATIONS
XX.XX	PROPOSED ELEVATIONS
TP	TEST PIT LOCATION
---	SEPTIC BED OUTLINE
---	PERFORATED PVC PIPE
---	SOLID PVC PIPE
HP	HYDRO POLE
+	TEMPORARY BENCHMARK

REV.	NAME	DATE	DESCRIPTION

K Kollaard Associates
Engineers (613) 860-0923
210 PRESCOTT STREET
PO BOX 189
KEMPTVILLE ONTARIO
K0G 1J0 FAX (613) 258-0475
www.kollaa.ca
info@kollaa.ca

CLIENT: BILL & DEANNA PARISI

OWNER: XXX XXX

DRAWING: SEPTIC DESIGN FOR SEVERANCE

LOCATION:
6652 CEDAR ACRES DRIVE
R. PLAN 5R-1522,
LOT 6, CONC. 4,
OSGOODE,
CITY OF OTTAWA, ONTARIO

DESIGNED BY: PV DATE: JUL 30, 2024

DRAWN BY: PV SCALE: 1:500

KOLLAARD FILE NUMBER: 240604