
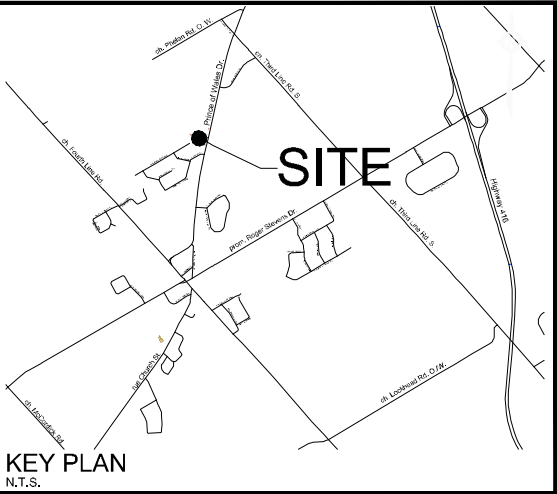


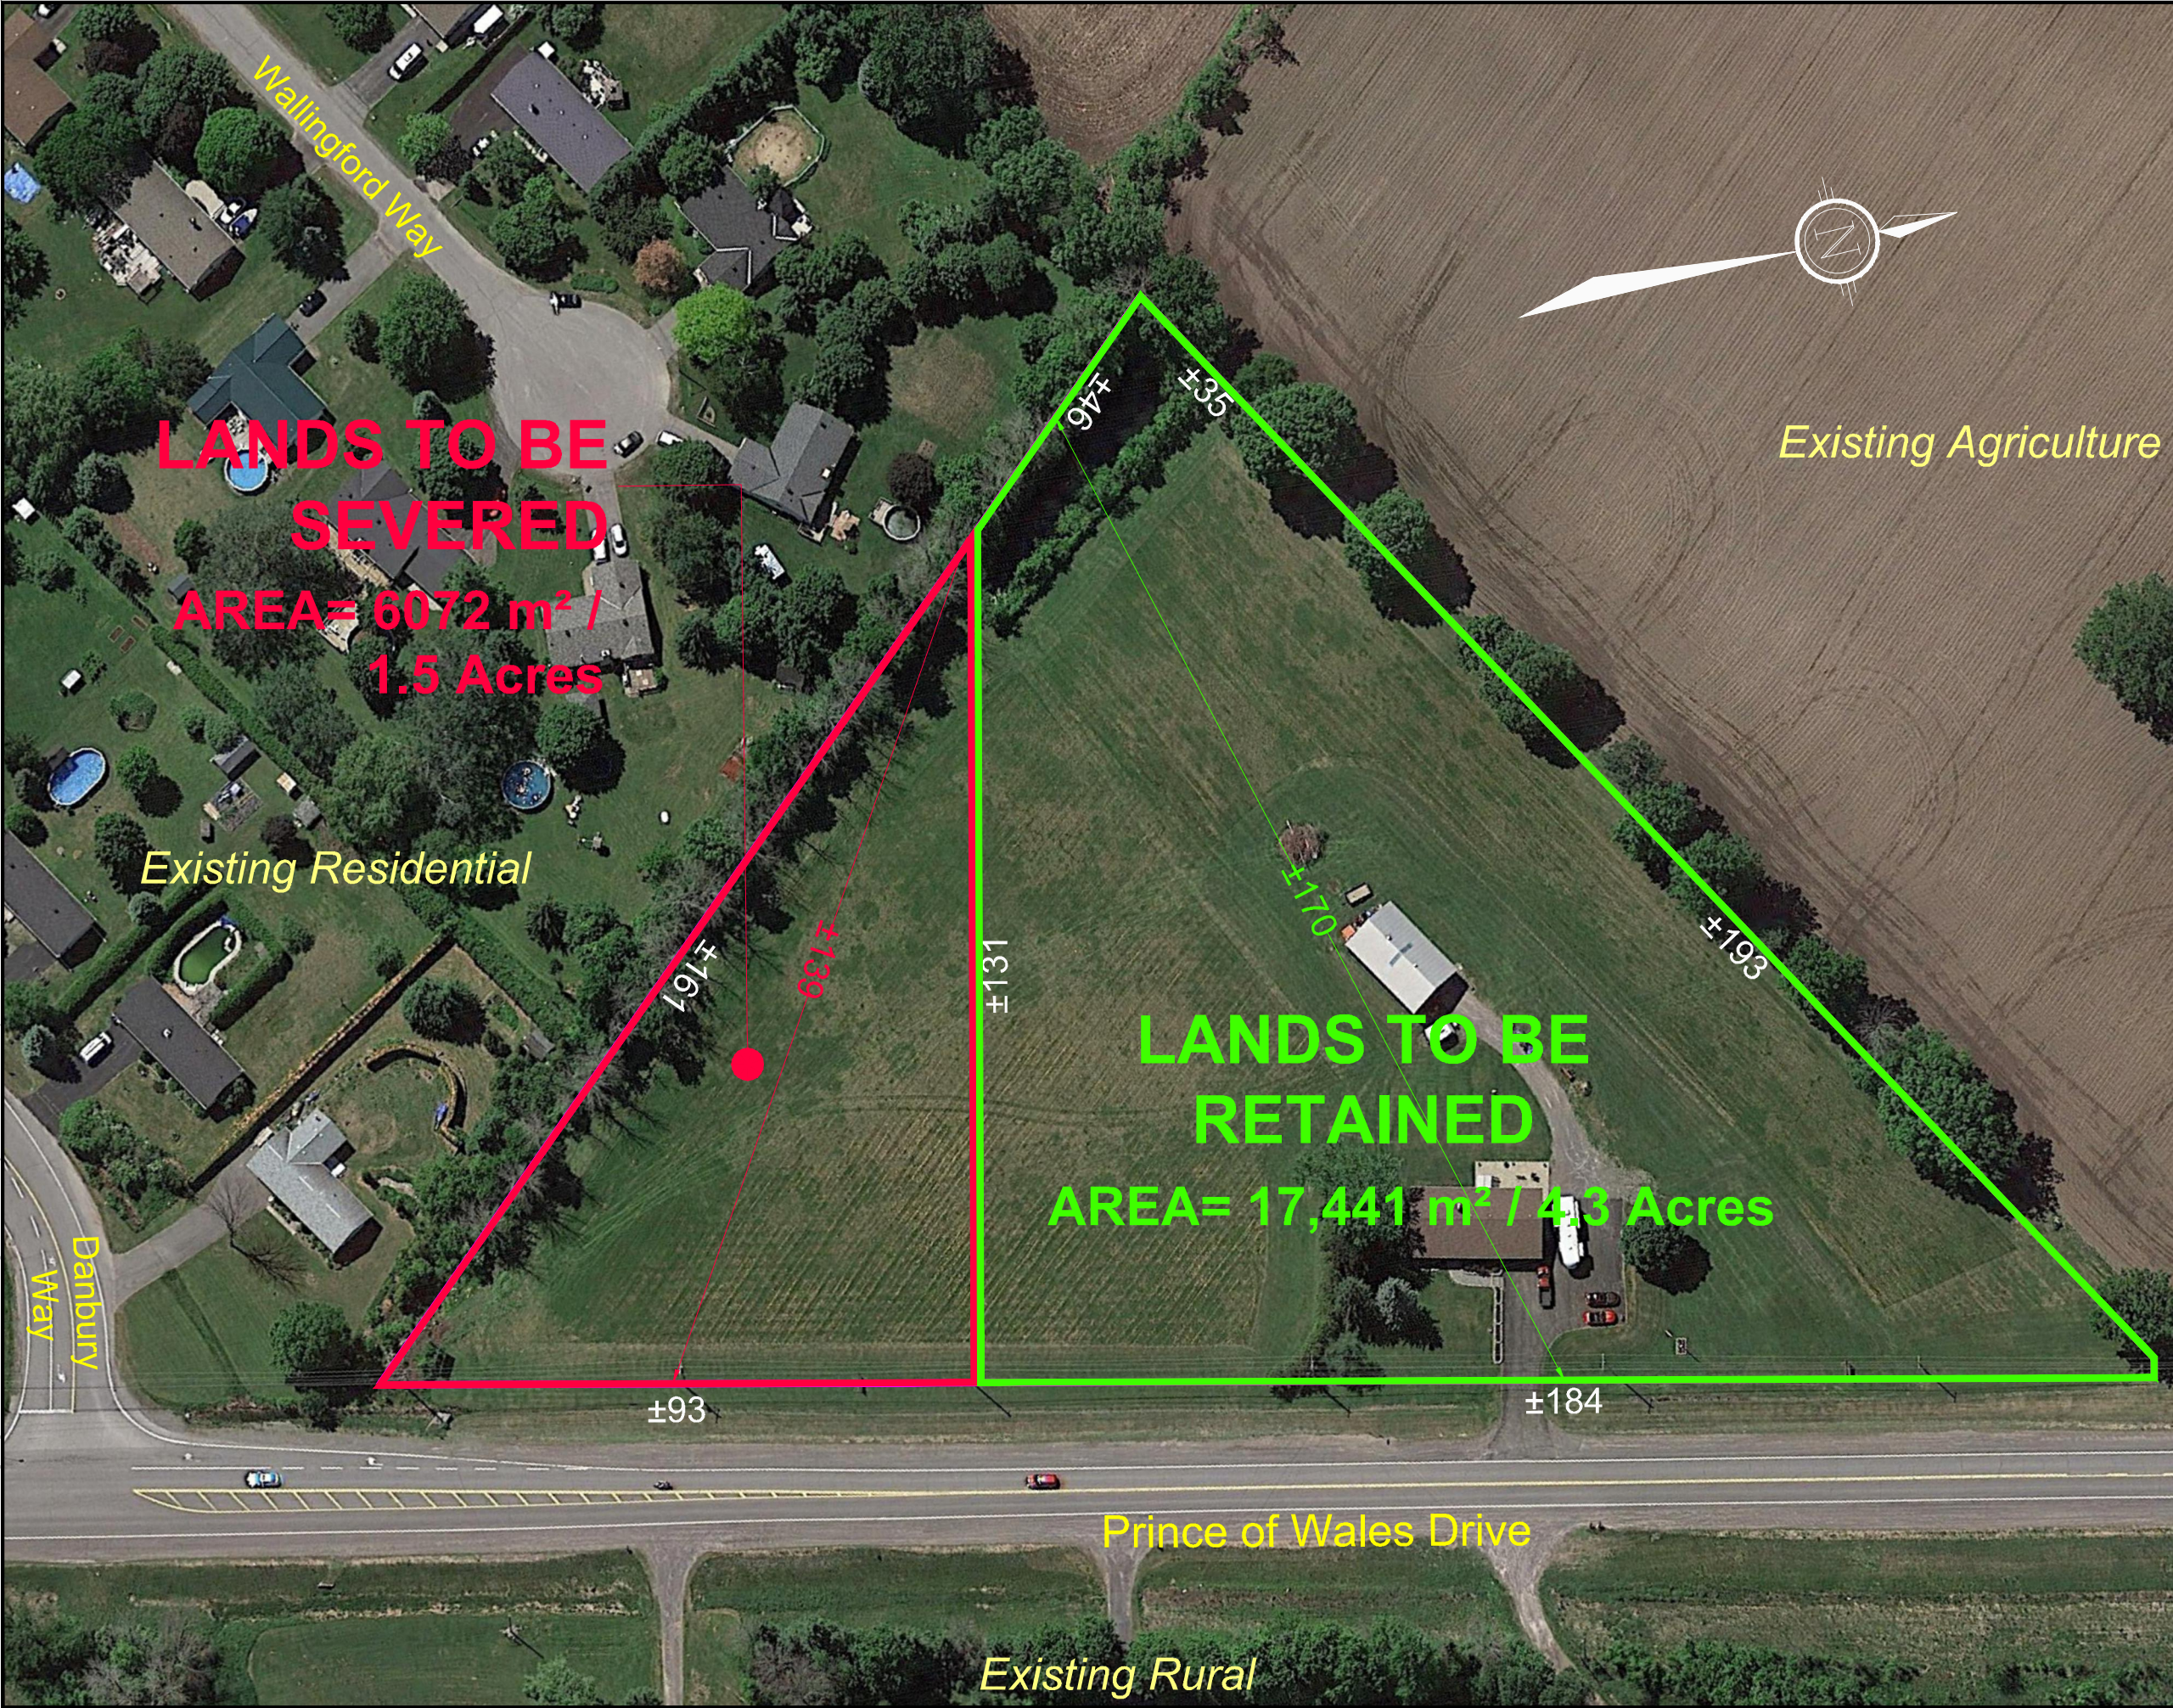

SEVERANCE APPLICATION #1

6446 PRINCE OF WALES DRIVE

PART OF LOT 18,
CONCESSION 3
Geographic Township of North Gower
CITY OF OTTAWA

1 : 1000

1.	ISSUED FOR SEVERANCE APPLICATION	MAY 27/22
No.	REVISION	DATE

NOVATECH
Engineers, Planners & Landscape Architects
Suite 200, 240 Michael Cowpland Drive
Ottawa, Ontario, Canada K2M 1P6
Telephone (613) 254-9643
Facsimile (613) 254-5867
Website www.novatech-eng.com

ISSUED
MAY, 2022
PROJECT No.
122051
DRAWING No.
122051-SEV