


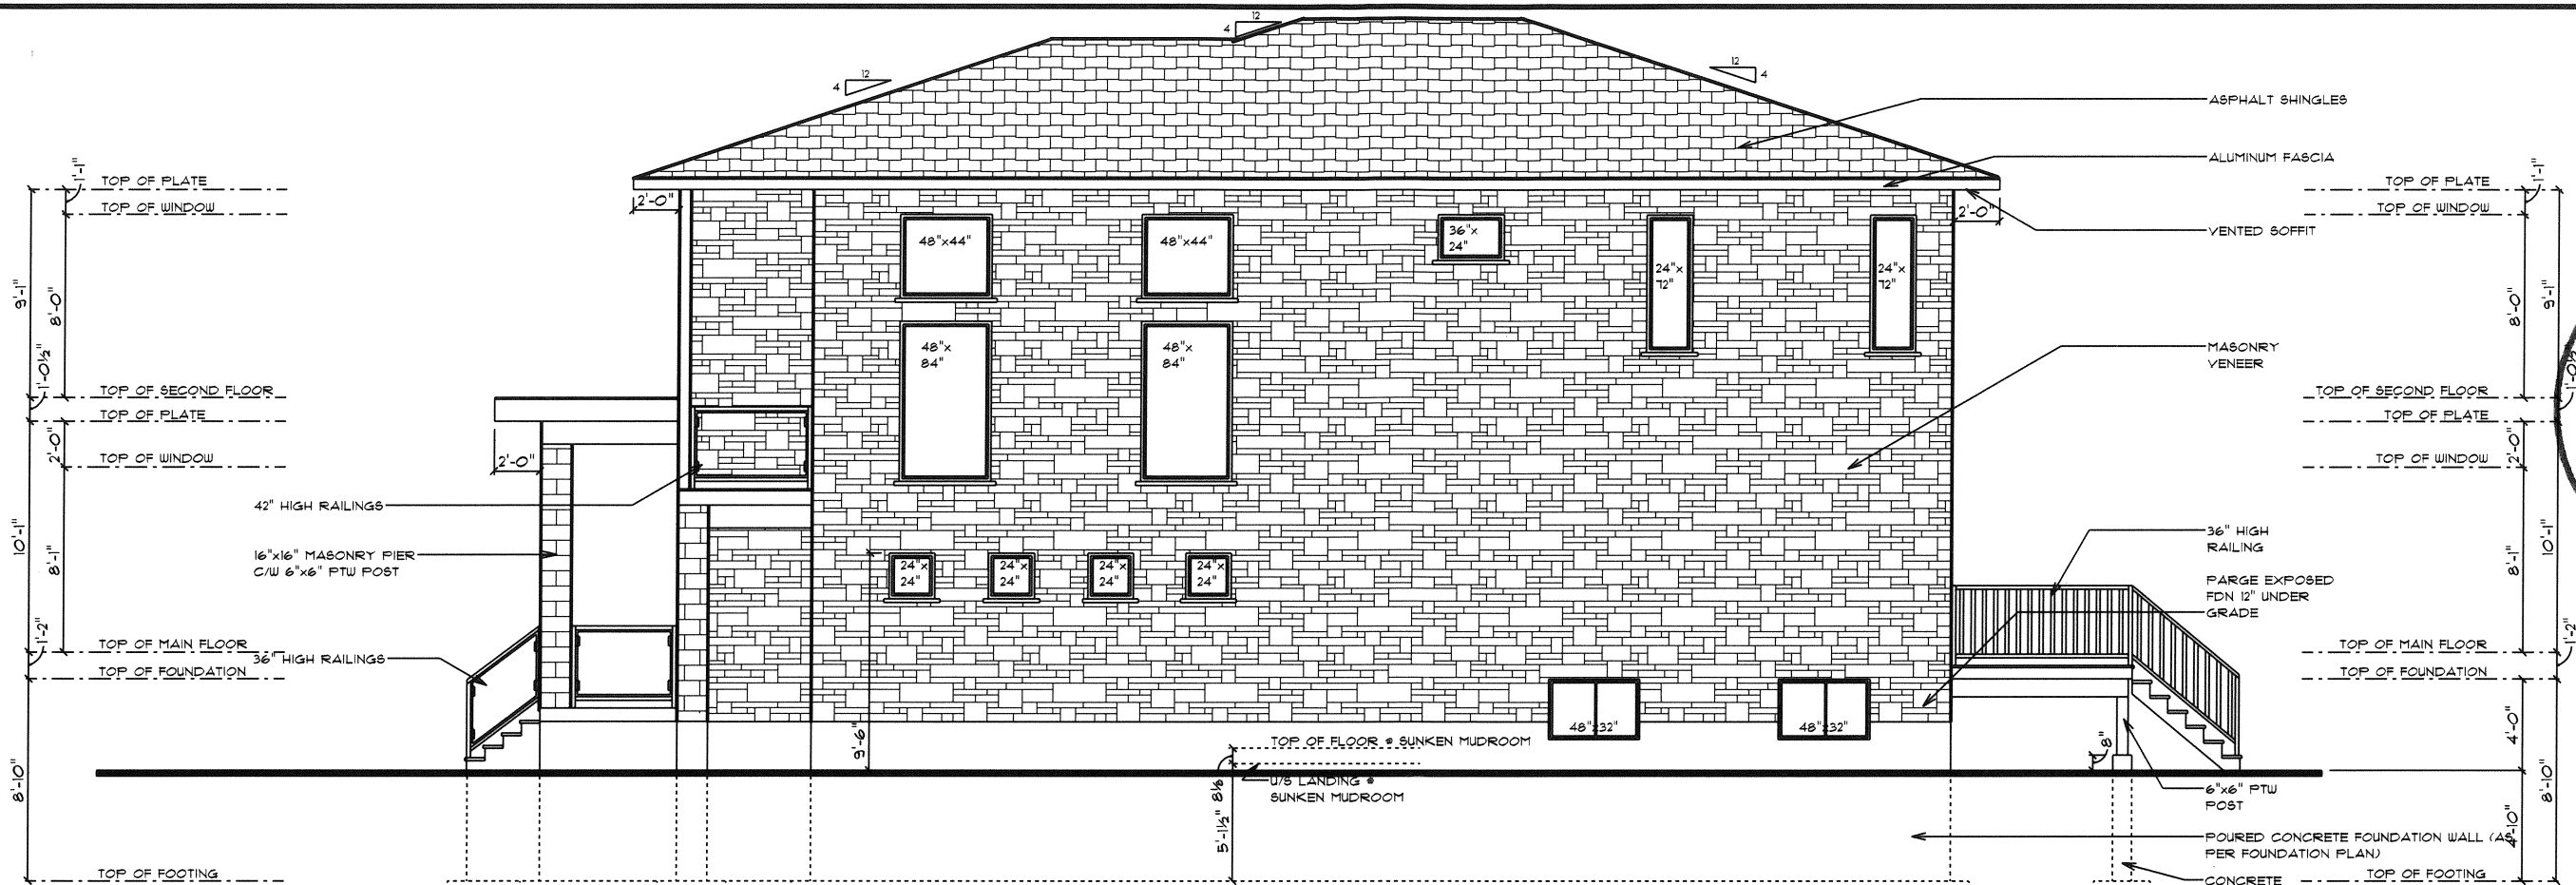

RIGHT ELEVATION
SCALE: 1/8" = 1'-0"



LEFT ELEVATION
SCALE: 1/8" = 1'-0"

Committee
of Adjustment
JUN 08 2022
City of Ottawa

structural engineer stamp if required:

Theriault
Home Design & Build Inc.

I, Andre Theriault, Theriault design:
Take responsibility for design work
on behalf of a firm registered under
subsection 3.2.4 of division C. of
the building code.
I and the firm is registered in the
appropriate class/categories.

Individual: 22968
Firm: 105420

Date: _____

Signature of Designer: _____

ANDRE THERIAULT
21-5330 CANOTEK RD, OTTAWA
K1J 9C3
tel: (613) 834-5284
email: andre@theriaultdesign.ca

5	REVISIONS	05 MAR 2022
4	REVISIONS	17 FEB 2022
3	REVISIONS	20 DEC 2021
2	REVISIONS	16 DEC 2021
1	CONST. DWG	14 NOV 2021

project name

PROPOSED HOME
FOR
NICK RABAY

drawn by	drawing no
S.THERIAULT	2
project no.	8
2021-264	