

ALL CONTRACTORS TO VERIFY ALL DIMENSIONS ON SITE & TO REPORT ALL ERRORS AND/OR OMISSIONS TO THE ARCHITECT.

ALL CONTRACTORS MUST COMPLY WITH ALL CODES, BYLAWS & OTHER AUTHORITIES HAVING JURISDICTION OVER THE WORK.


ALL DIMENSIONS AND CONDITIONS TO BE VERIFIED ON SITE. FIGURED DIMENSIONS TAKE PRECEDENCE OVER SCALE.

DO NOT SCALE DRAWINGS.



Committee
of Adjustment

July 12, 2022

City of Ottawa

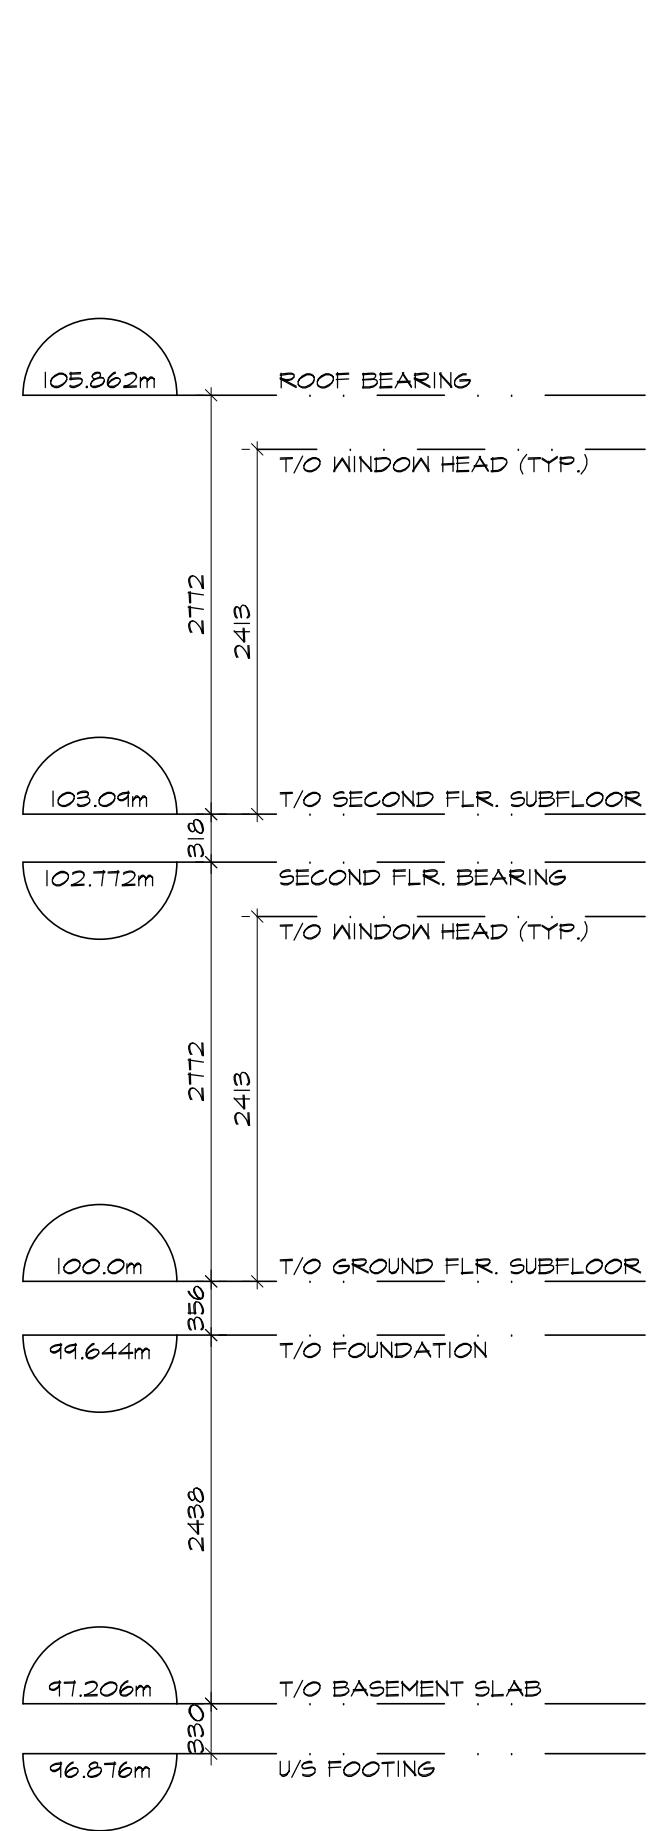

1 FRONT (SOUTH) ELEVATION
SCALE: 1 : 50

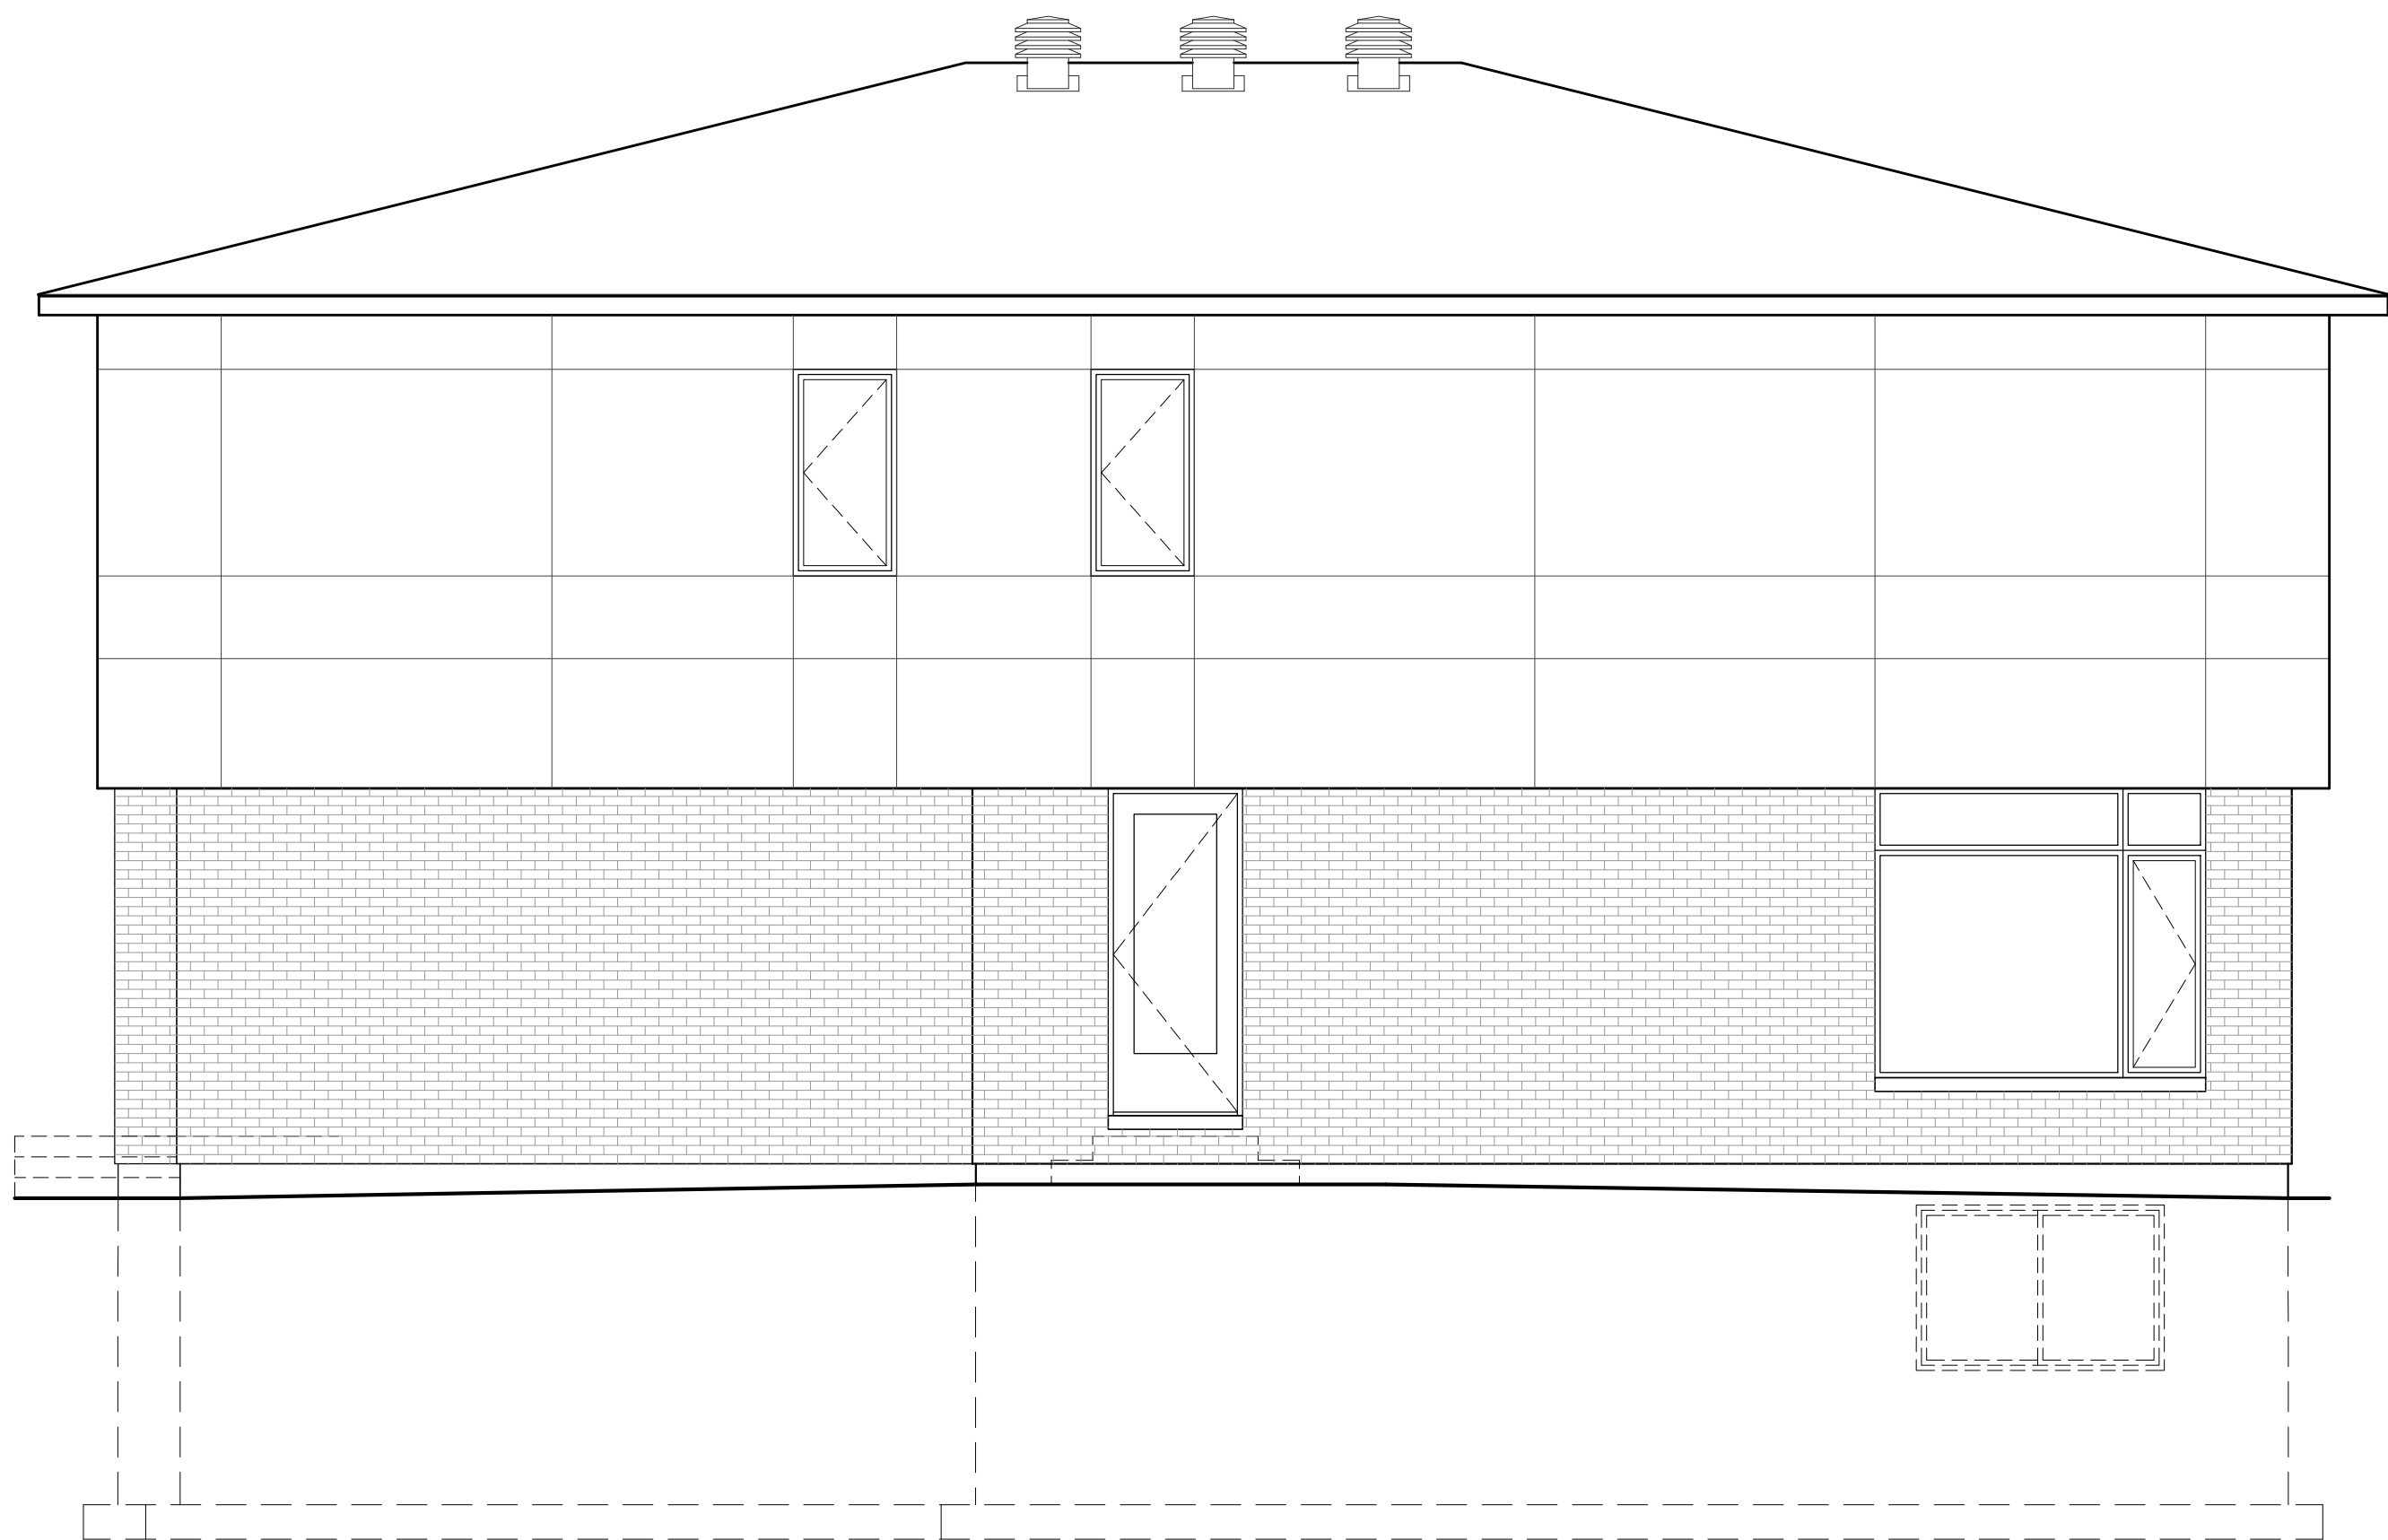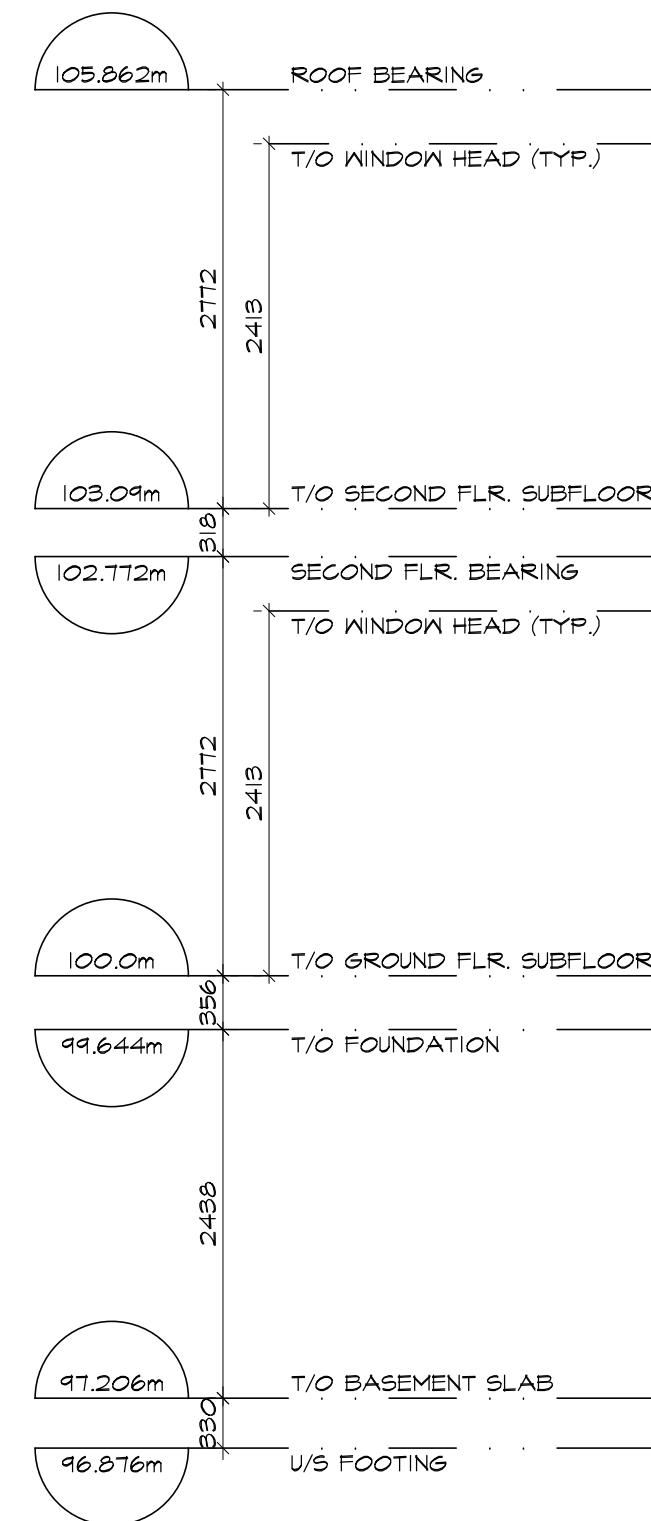

2 RIGHT SIDE (EAST) ELEVATION
SCALE: 1 : 50

2	CITY PLANNER - MV REVISIONS	2022.07.13
1	ISSUED TO CLIENT	2021.04.08

NO.	REVISION	DATE
-----	----------	------

SEAL:	NORTH:

The undersigned has reviewed and takes responsibility for this design, and has the qualifications and meets the requirements set out in the Ontario Building Code to design the work shown on the attached documents.

Qualification Information
Required unless design is exempt under Div. C-3.2.5.1. of the building code

Name Signature BCIN

Registration Information
Required unless design is exempt under Div. C-3.2.4.1. of the building code

Firm Signature BCIN

ONTARIO SEMI

83 ONTARIO STREET
OTTAWA, ONTARIO, K1K 1K8

DRAWING:
ELEVATIONS

DATE:	JANUARY 2022	SHEET NO.:
SCALE:	AS NOTED	
DRAWN:	PK	
CHECKED:	PR	
JOB NO.	0454	

EL1