



Committee of Adjustment
Received | Reçu le

2022-09-05

City of Ottawa | Ville d'Ottawa
Comité de dérogation

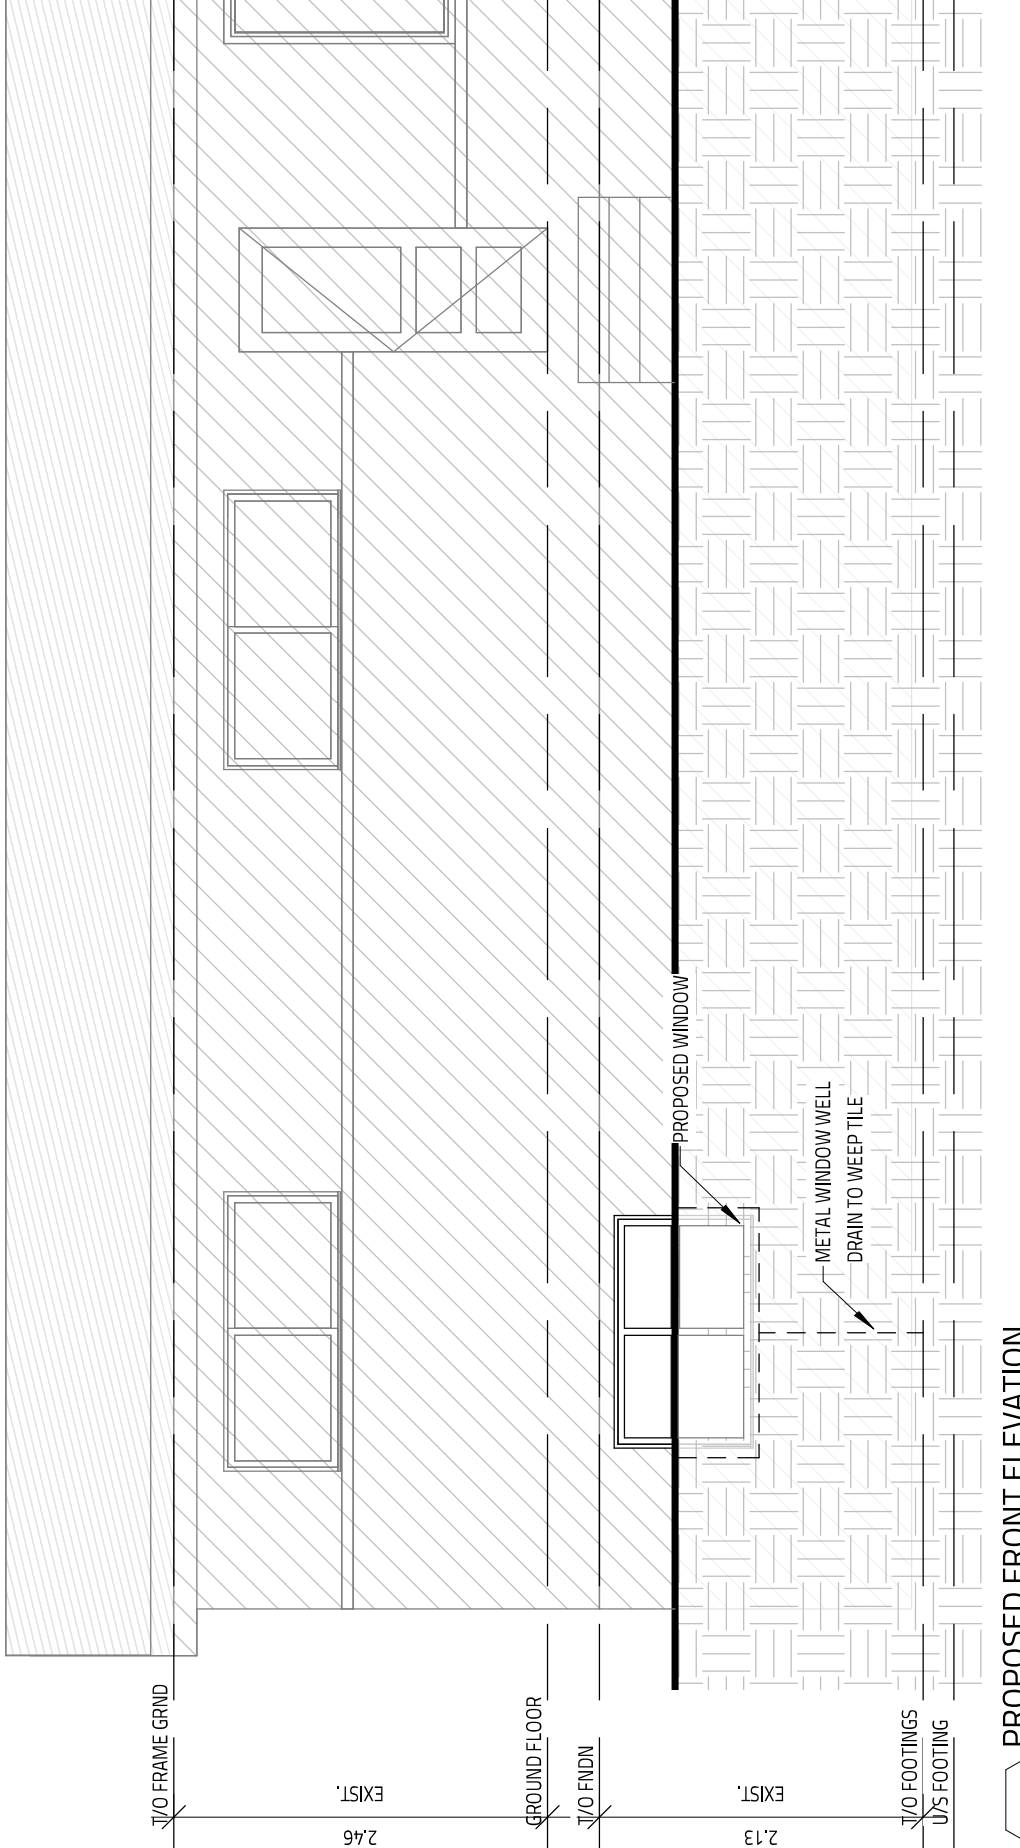

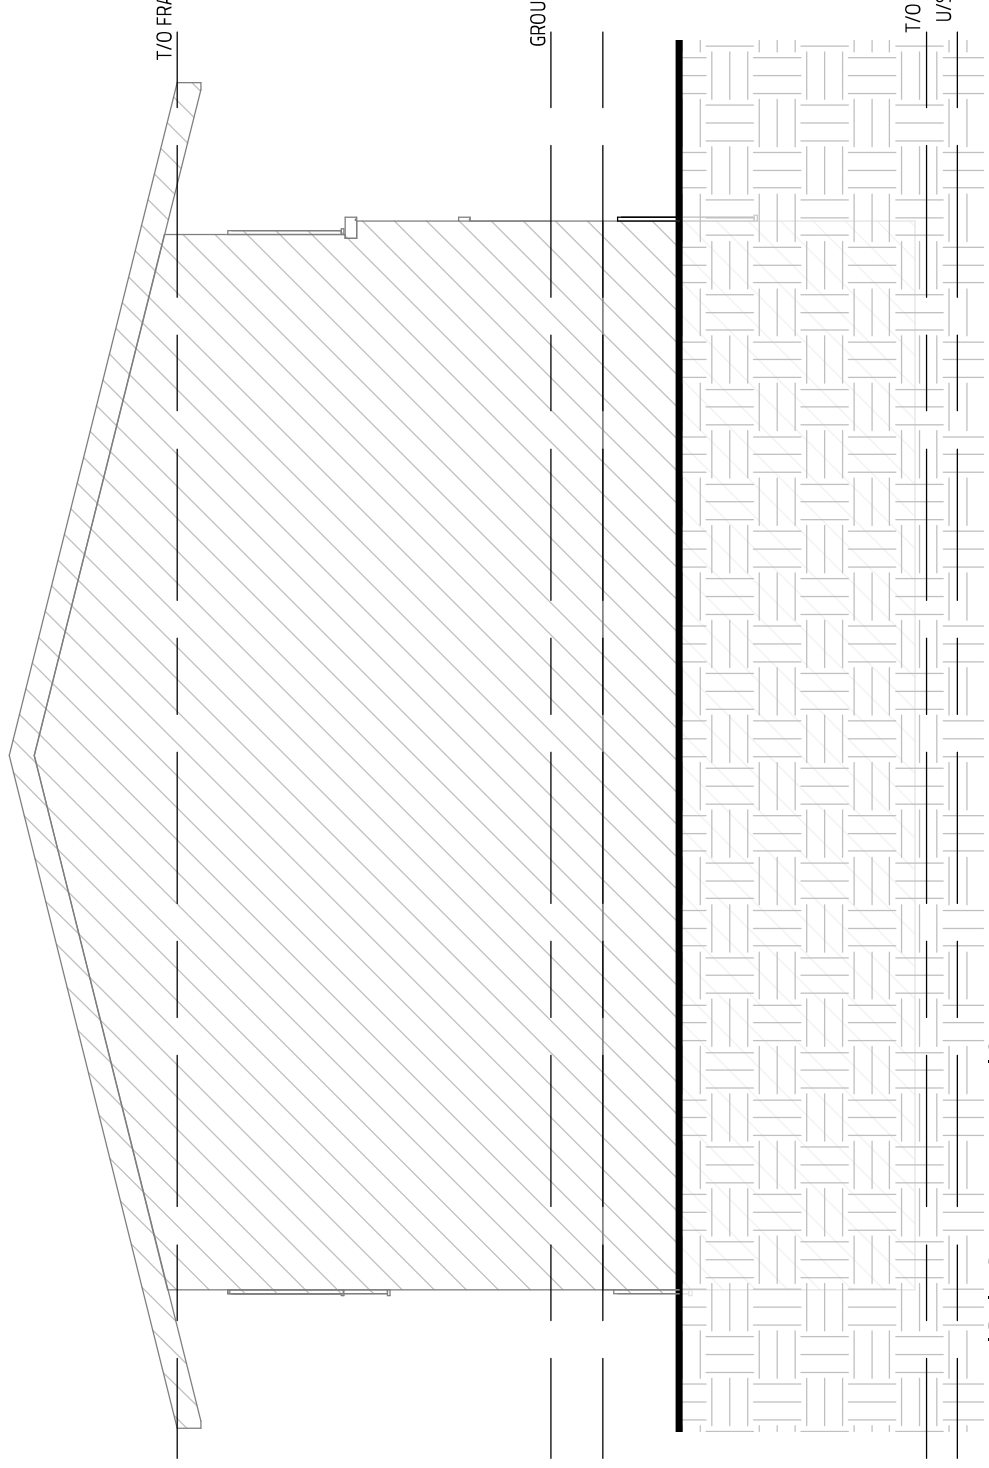


EXISTING LEFT ELEVATION

1

SCALE: 1 : 50


14 BRADLEY STREET

14 BRADLEY

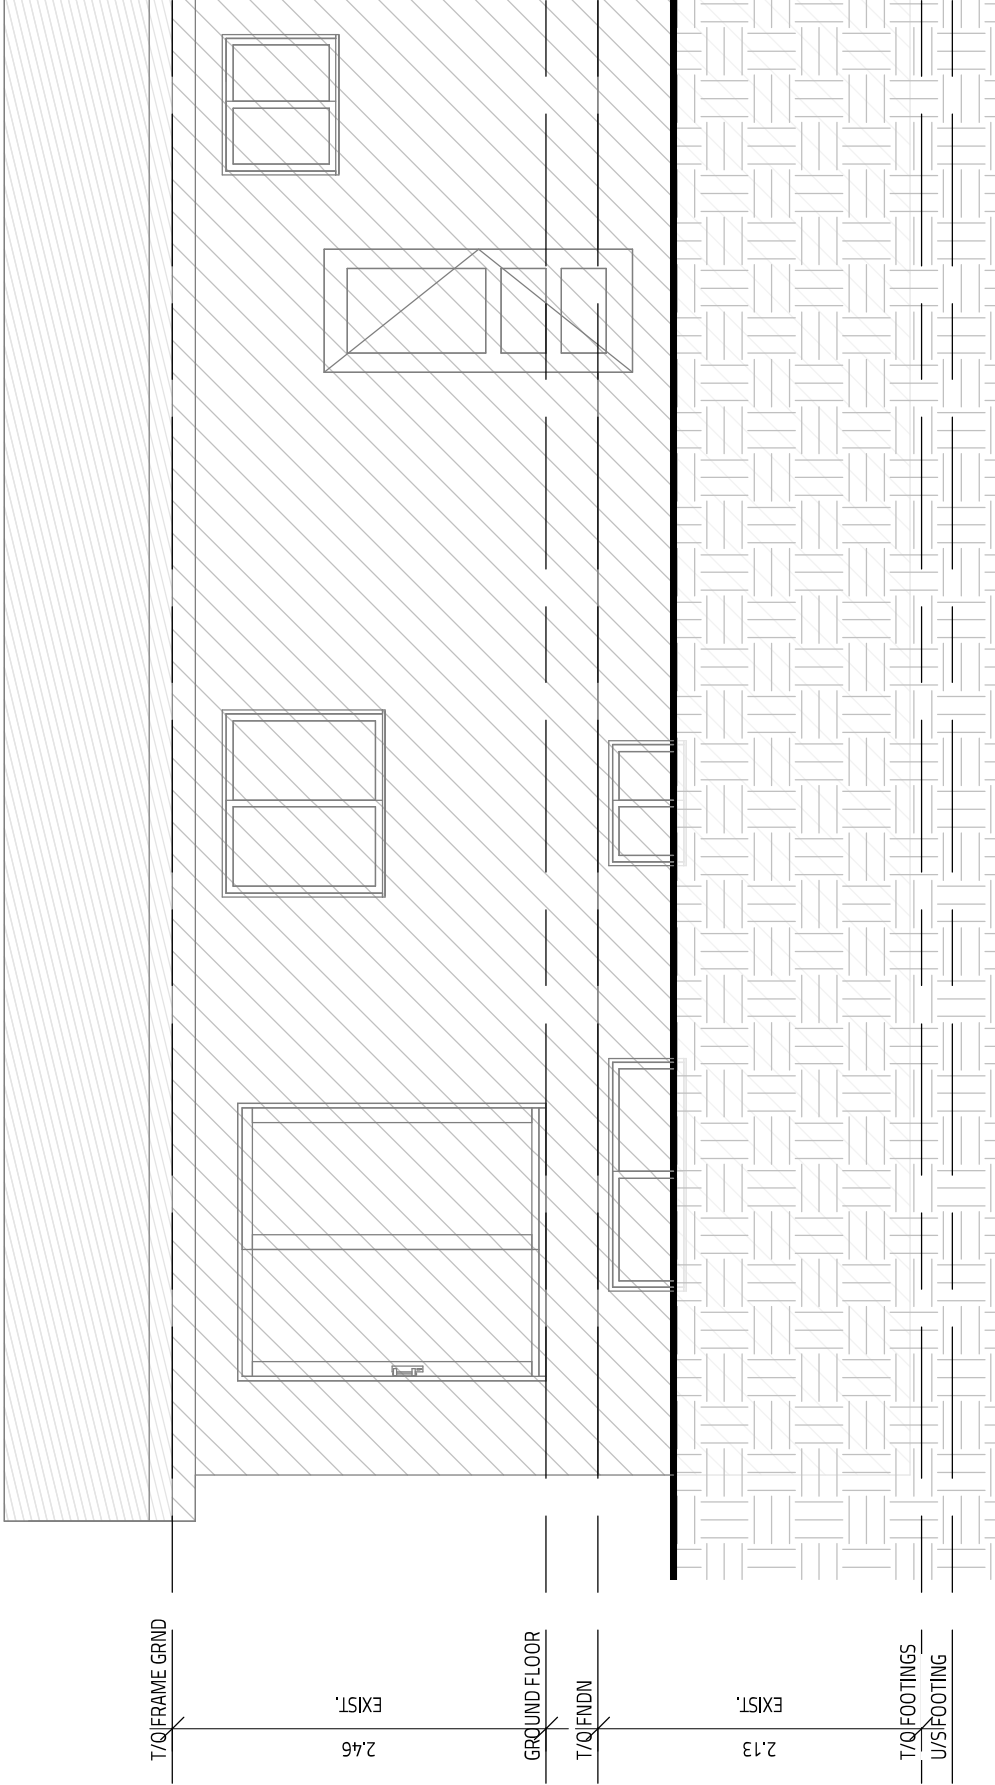

14 BRADLEY STREET

14 BRADLEY

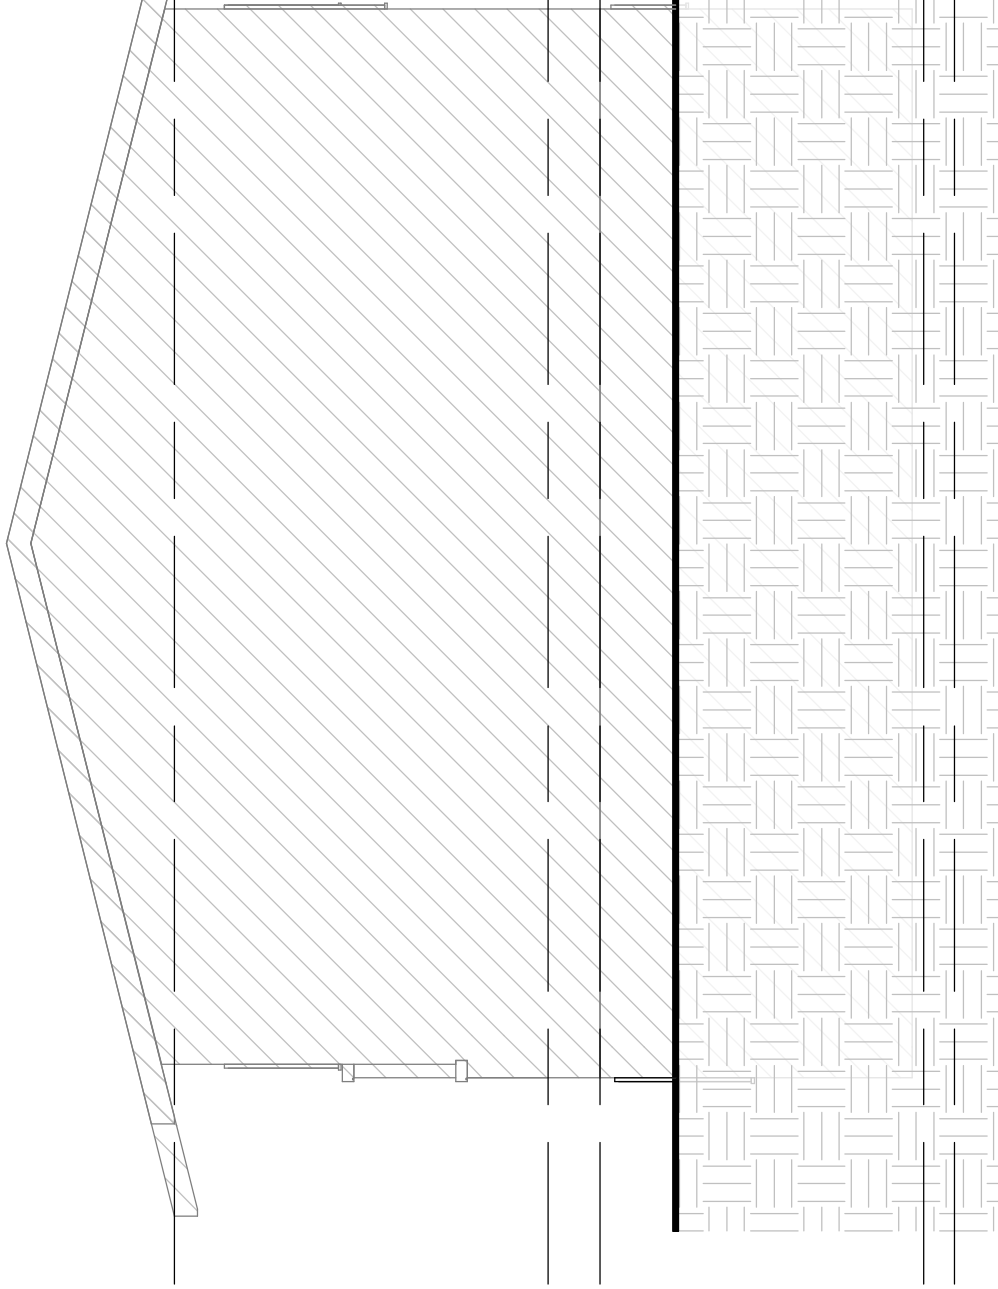

EXISTING RIGHT ELEVATION