

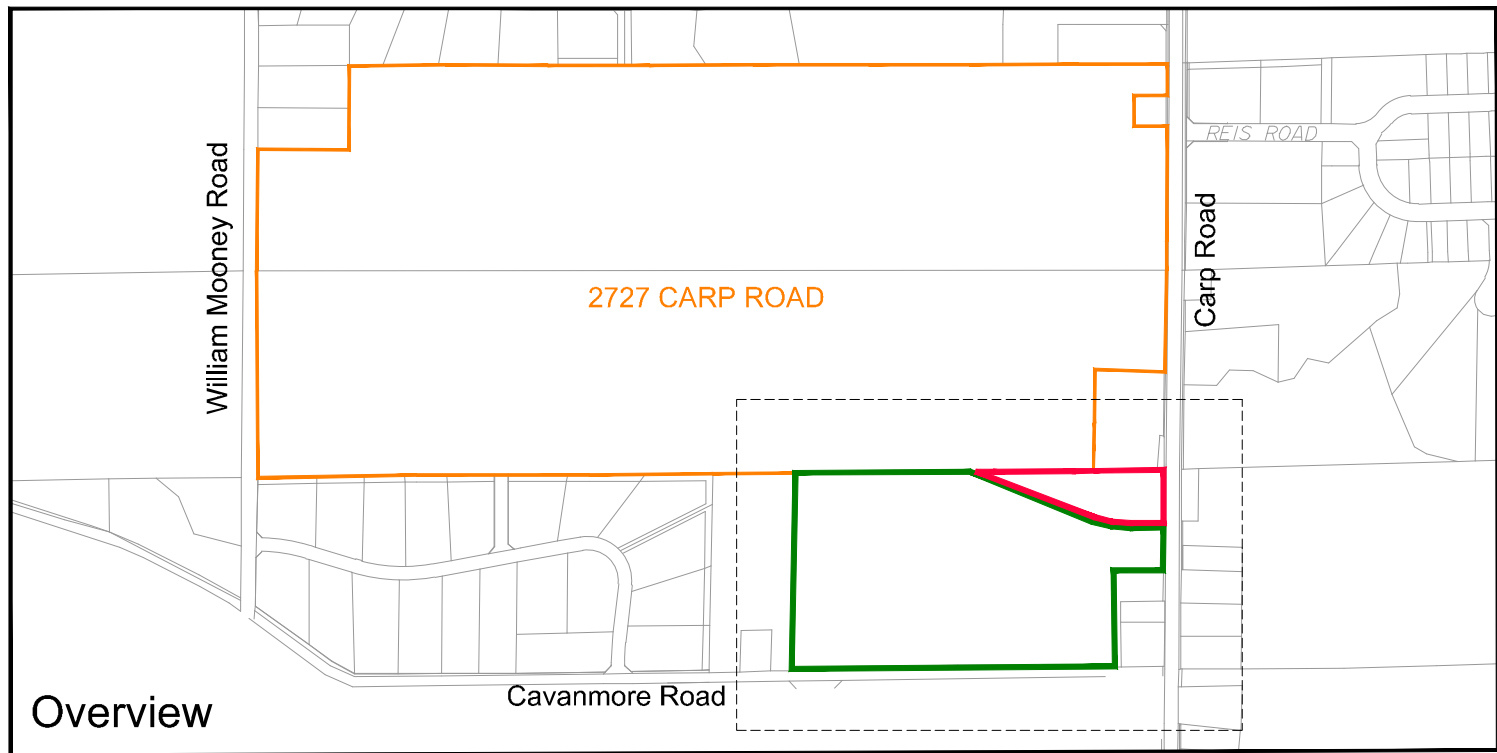


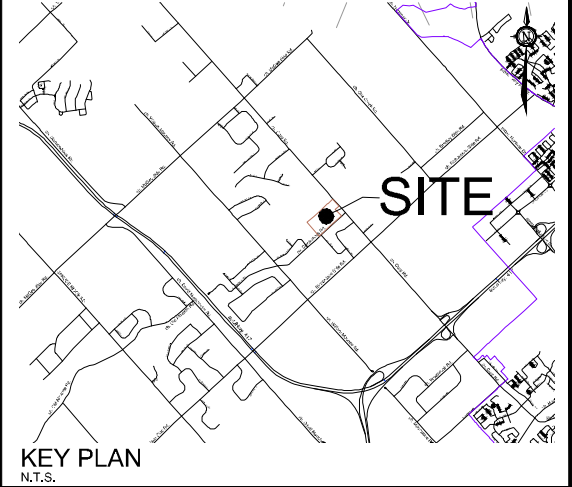

Overview

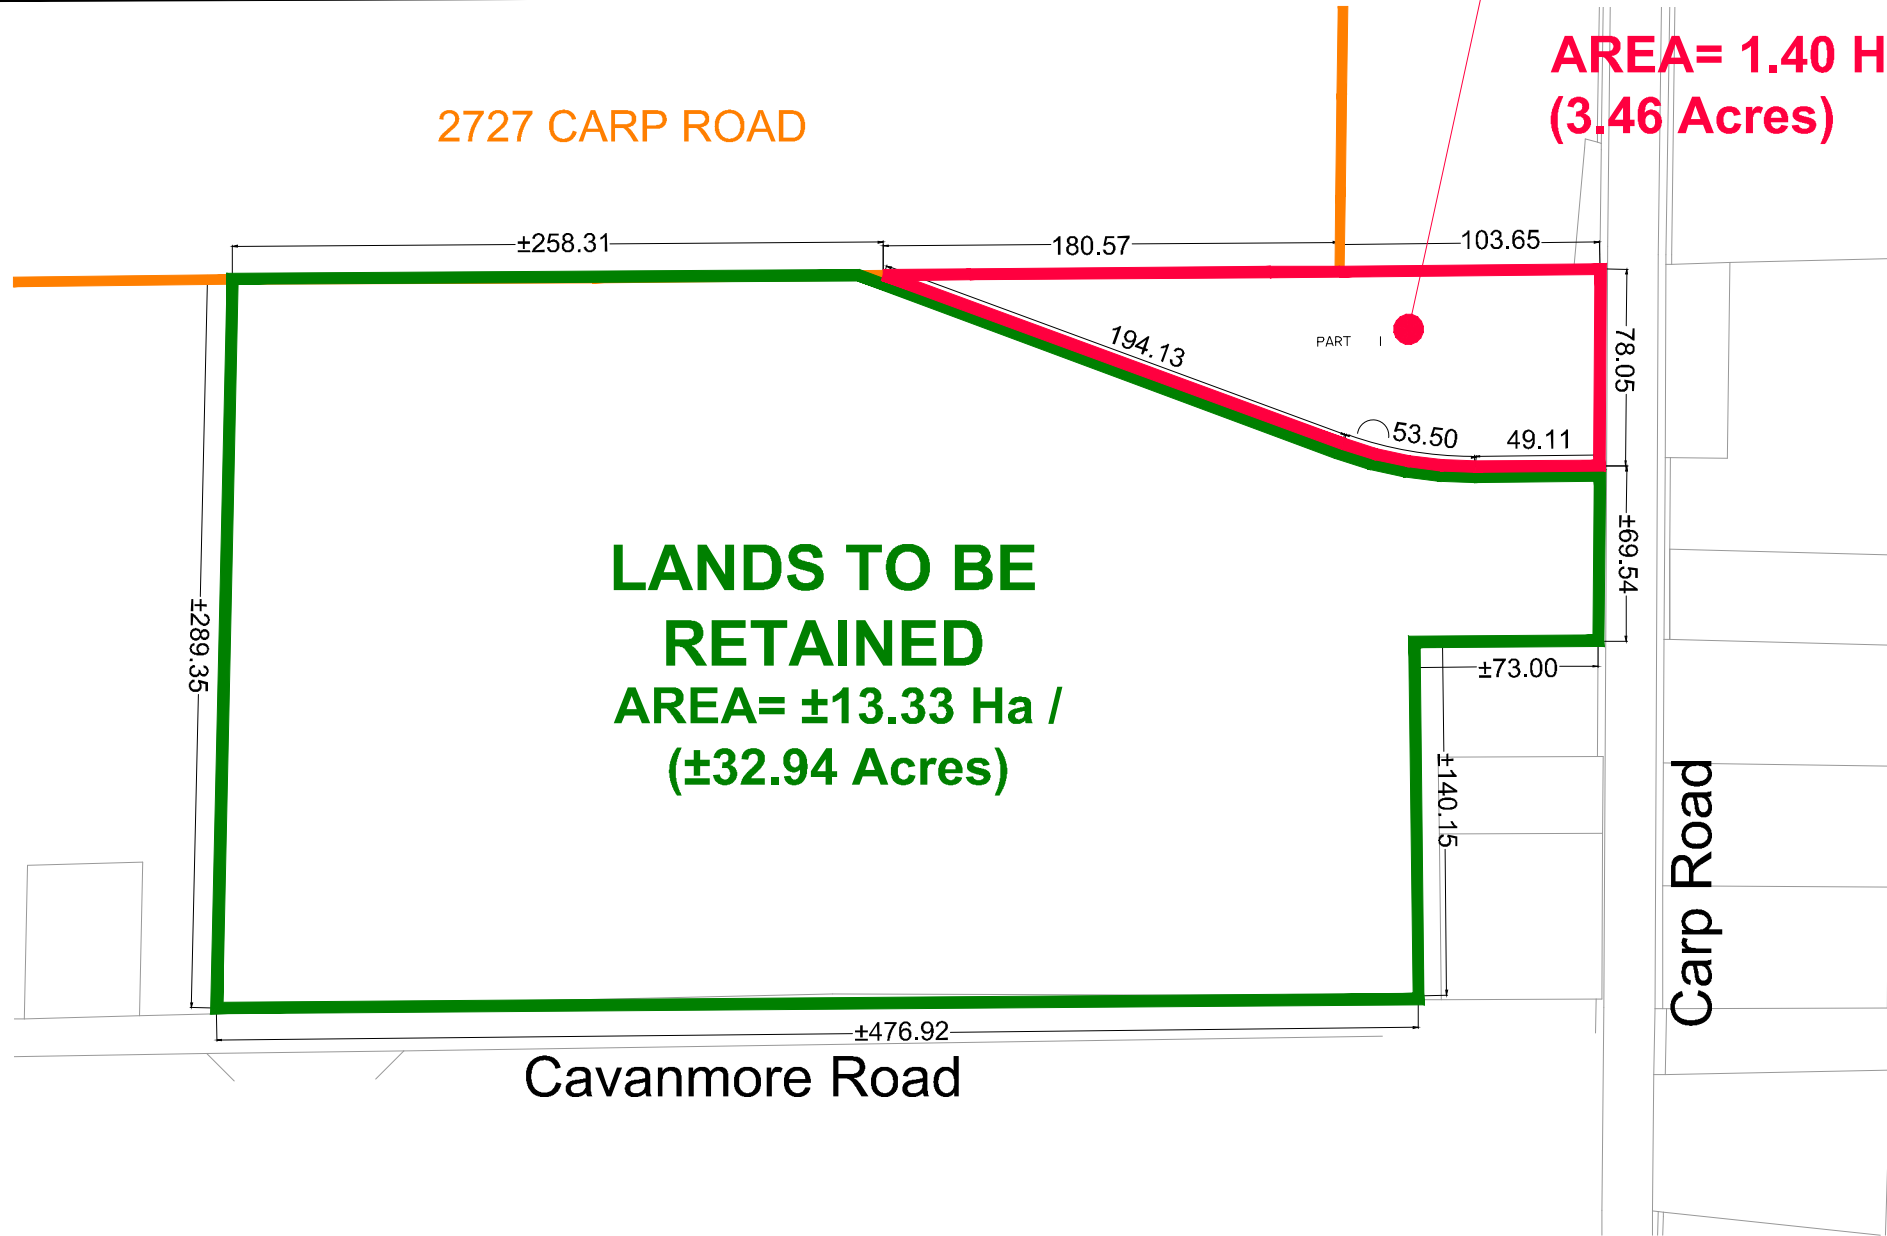

KEY PLAN
N.T.S.

CONSENT APPLICATION

2727 CARP ROAD

PART LOT 7,
CONCESSION 3
GEOGRAPHIC TOWNSHIP OF HUNTLEY
CITY OF OTTAWA

1 : 3000

2.	RE-ISSUED FOR CONSENT APPLICATION	JULY 08/22 RT
1.	ISSUED FOR CONSENT APPLICATION	MAY 27/22 RT
No.	REVISION	DATE BY

NOVATECH
Engineers, Planners & Landscape Architects
Suite 200, 240 Michael Cowpland Drive
Ottawa, Ontario, Canada K2M 1P5
Telephone (613) 254-9643
Facsimile (613) 254-5867
Website www.nowstech-eng.com

ISSUED
JULY, 2022
PROJECT No.
100149
DRAWING No.
100149-SEV