

05	
04	
03	
02	JUN, 18/19 ISSUED FOR HERITAGE APPLIC.
01	APR, 20/19 ISSUED FOR REVIEW
NO	DATE ISSUE

PROJECT TITLE  
**SINGLE FAMILY RESIDENCE RENOVATION & ADDITION**

124 Boteler Street  
(Lowertown HCD)  
OTTAWA, Ontario


HERITAGE PERMIT APPLICATION

DRAWING TITLE  
**STREETSCAPE RENDERING**  
124 Boteler Street  
South Side

Project NO: Sheet No:  
2019/1905

Date: **A-2**  
JUNE, 2019

Scale: Revision:  
AS SHOWN **R-1**

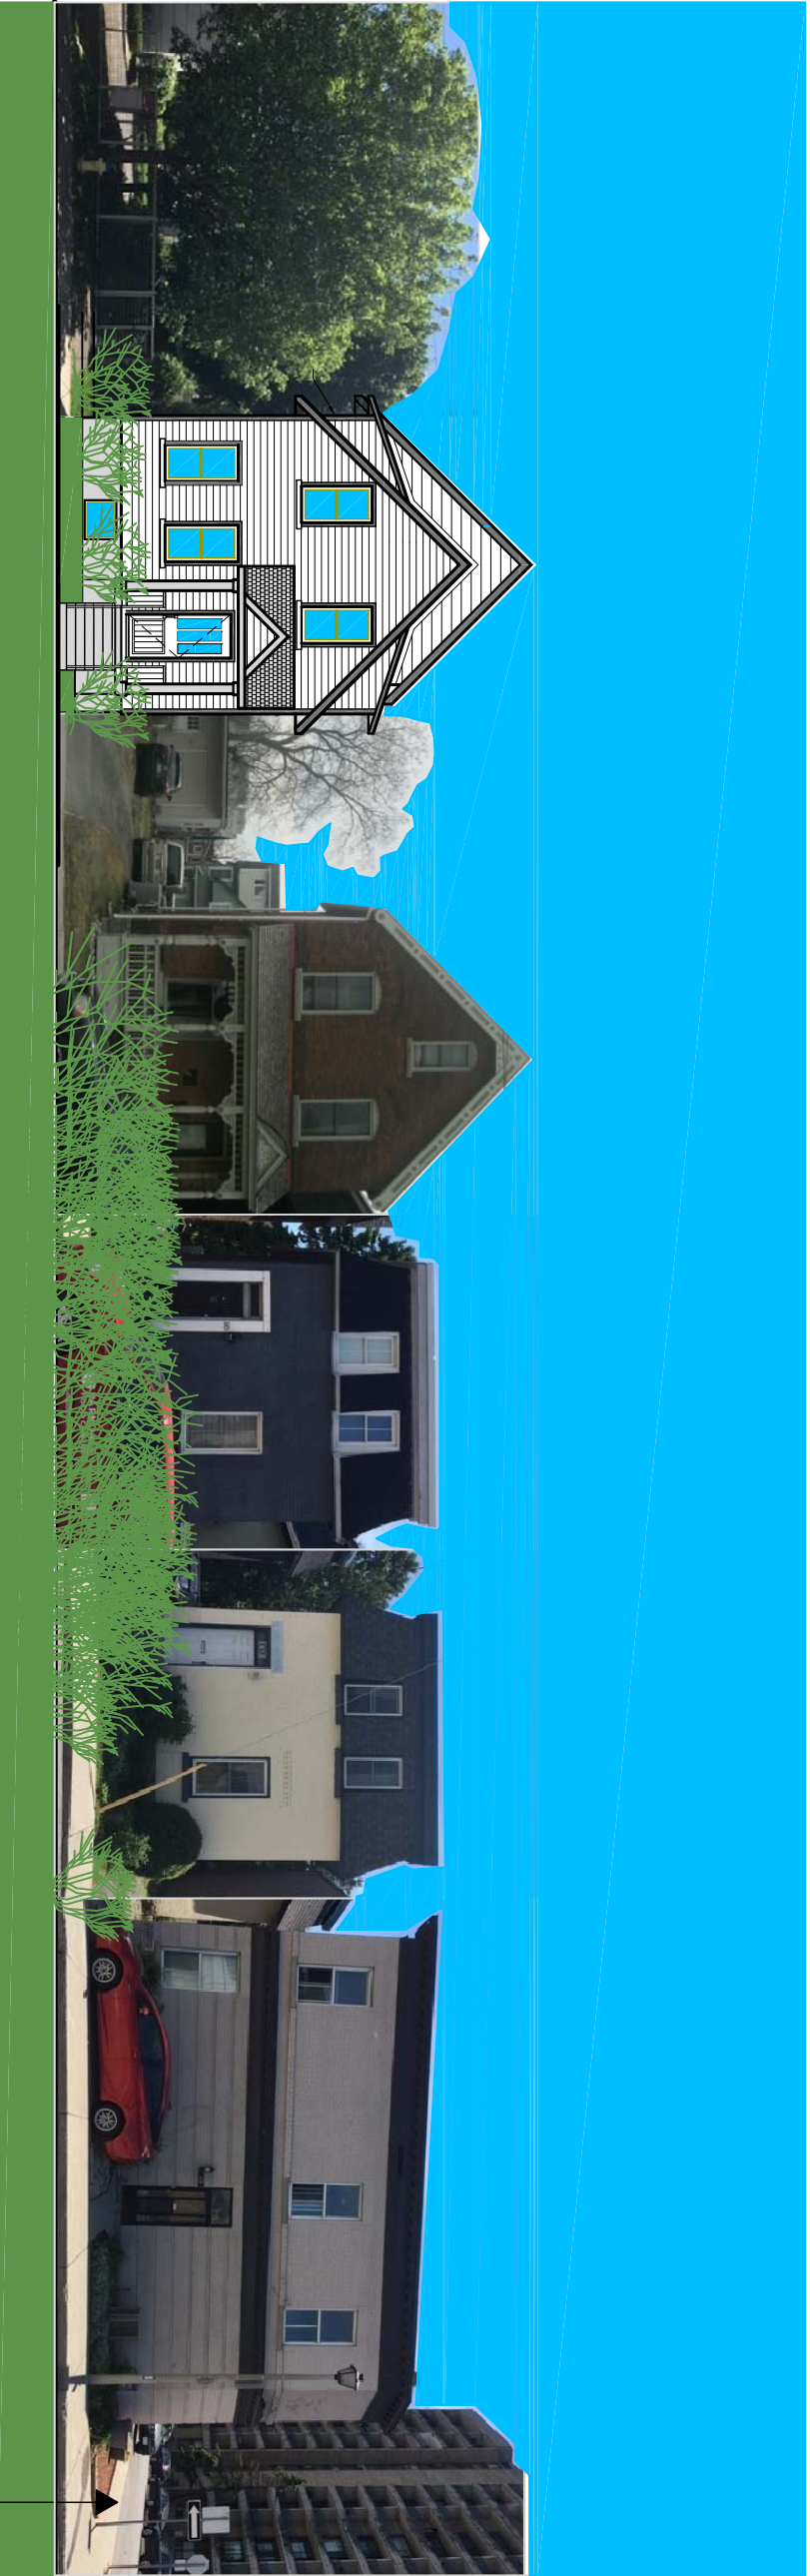

1 STREETSCAPE RENDERING (Boteler Street - South Side)  
A-2 N.T.S.

DALHOUSIE STREET