

EXTRACT OF DRAFT MINUTES 12  
FINANCE AND ECONOMIC  
DEVELOPMENT COMMITTEE  
9 MARCH 2020

EXTRAIT DE L'ÉBAUCHE DU  
PROCÈS-VERBAL 12  
COMITÉ DES FINANCES ET DU  
DÉVELOPPEMENT ÉCONOMIQUE  
LE 9 MARS 2020

---

APPLICATION FOR APPROVAL TO EXPROPRIATE LANDS – MONTREAL  
ROAD REVITALIZATION PROJECT PHASE 2

ACS2020-PIE-CRO-0005

RIDEAU-VANIER (12), RIDEAU-  
ROCKCLIFFE (13)

---

#### REPORT RECOMMENDATION

That the Finance and Economic Development Committee recommend that Council initiates phase two of expropriation proceedings for the Montreal Road Revitalization Project by enacting a by-law, in the form attached in Document 1, approving the making of an application pursuant to Section 4 of the *Expropriations Act* for approval to expropriate lands that are required for purposes of the Montreal Road Revitalization project.

During the consent portion of the agenda, Councillor Dudas introduced the following motion:

#### FEDC MOTION N°. 2020 2/12

Moved by Vice-Chair L. Dudas

**WHEREAS** the report for the Application for Approval to Expropriate Lands – Montreal Road Revitalization Project Phase 2 recommends initiation of the phase two of expropriation proceedings for the Montreal Road Revitalization project by seeking approval of the making of an application pursuant to Section 4 of the Expropriations Act for approval to expropriate property interests that are required for purposes of the Montreal Road

**Revitalization project; and**

**WHEREAS Document 1 contains a draft by-law authorizing the making of an application for approval to expropriate property interests for the purposes of the Montreal Road Revitalization project; and**

**WHEREAS the second paragraph in the draft by-law refers to bus stops in two instances and should also refer to bus shelters; and**

**WHEREAS due to a clerical error two sketches describing property interests listed in Schedule “A” of the draft by-law were inadvertently omitted in Schedule “B” of the draft by-law (in Document 1).**

**THEREFORE BE IT RESOLVED that the Finance and Economic Development Committee recommend Council**


- 1. Add the words “and shelters” in the two instances in the second paragraph of the draft by-law in Document 1 so that the list reads “bus stops and shelters”; and**
- 2. Replace Schedule “B” of the draft by-law with the attached version.<sup>1</sup>**


The Committee CARRIED the report recommendation as amended by FEDC Motion N°. 2020 2/12.


---


<sup>1</sup> See Annex A to Minutes


REVISED SCHEDULE "B" – PROPERTY SKETCHES

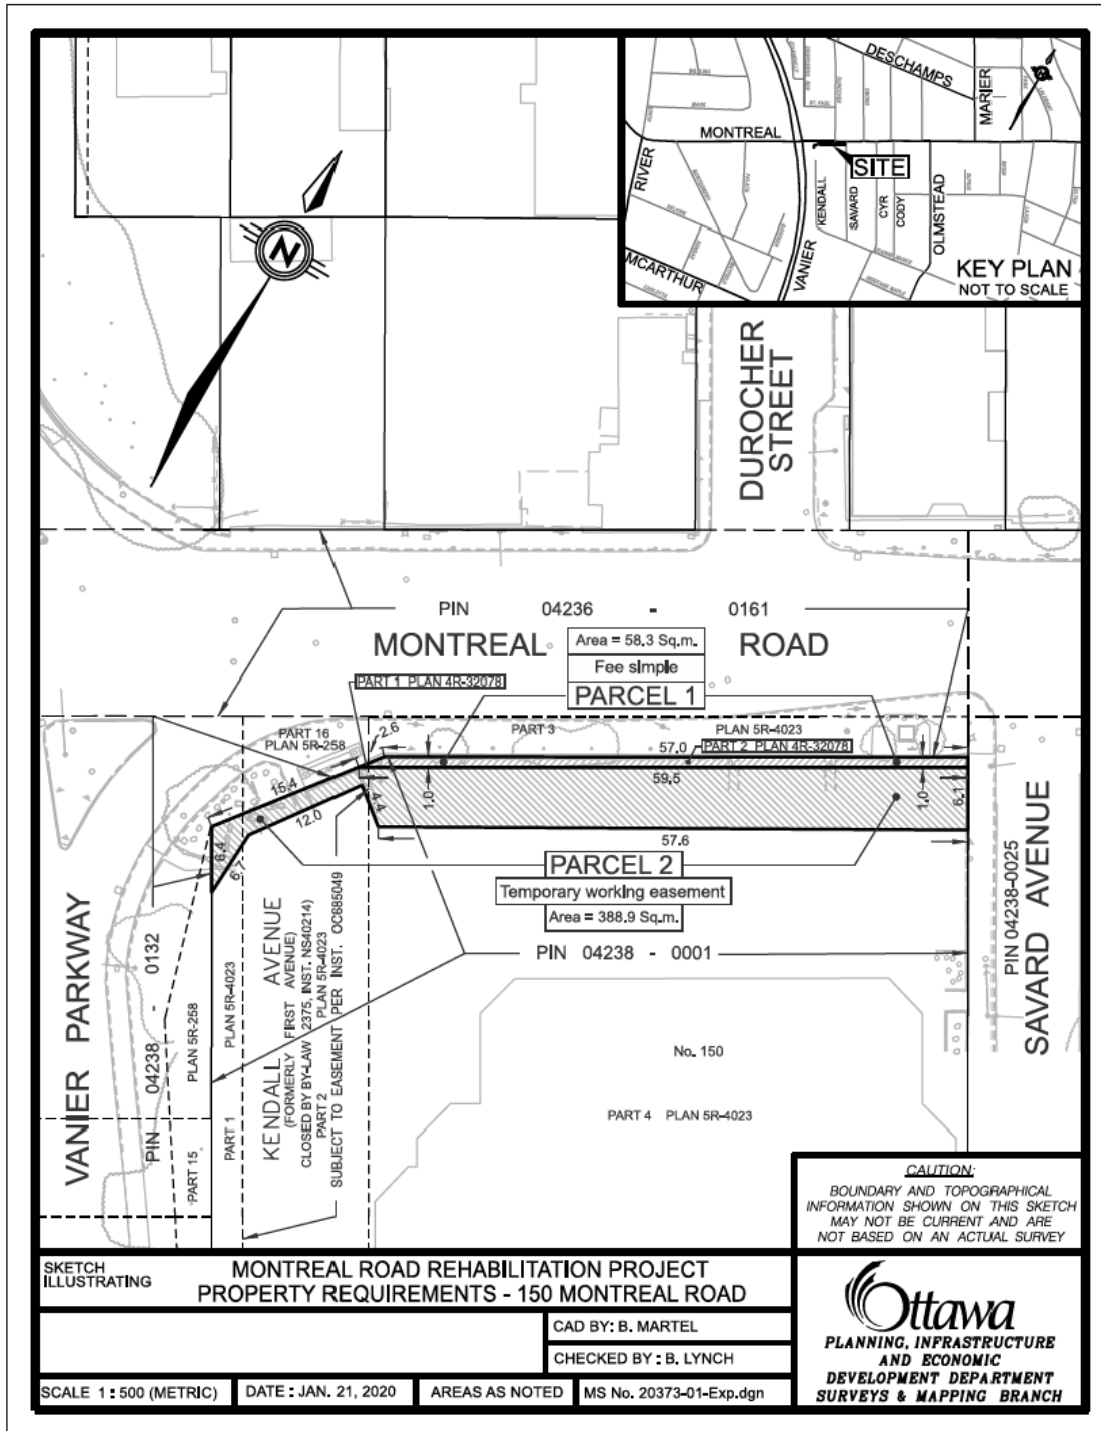


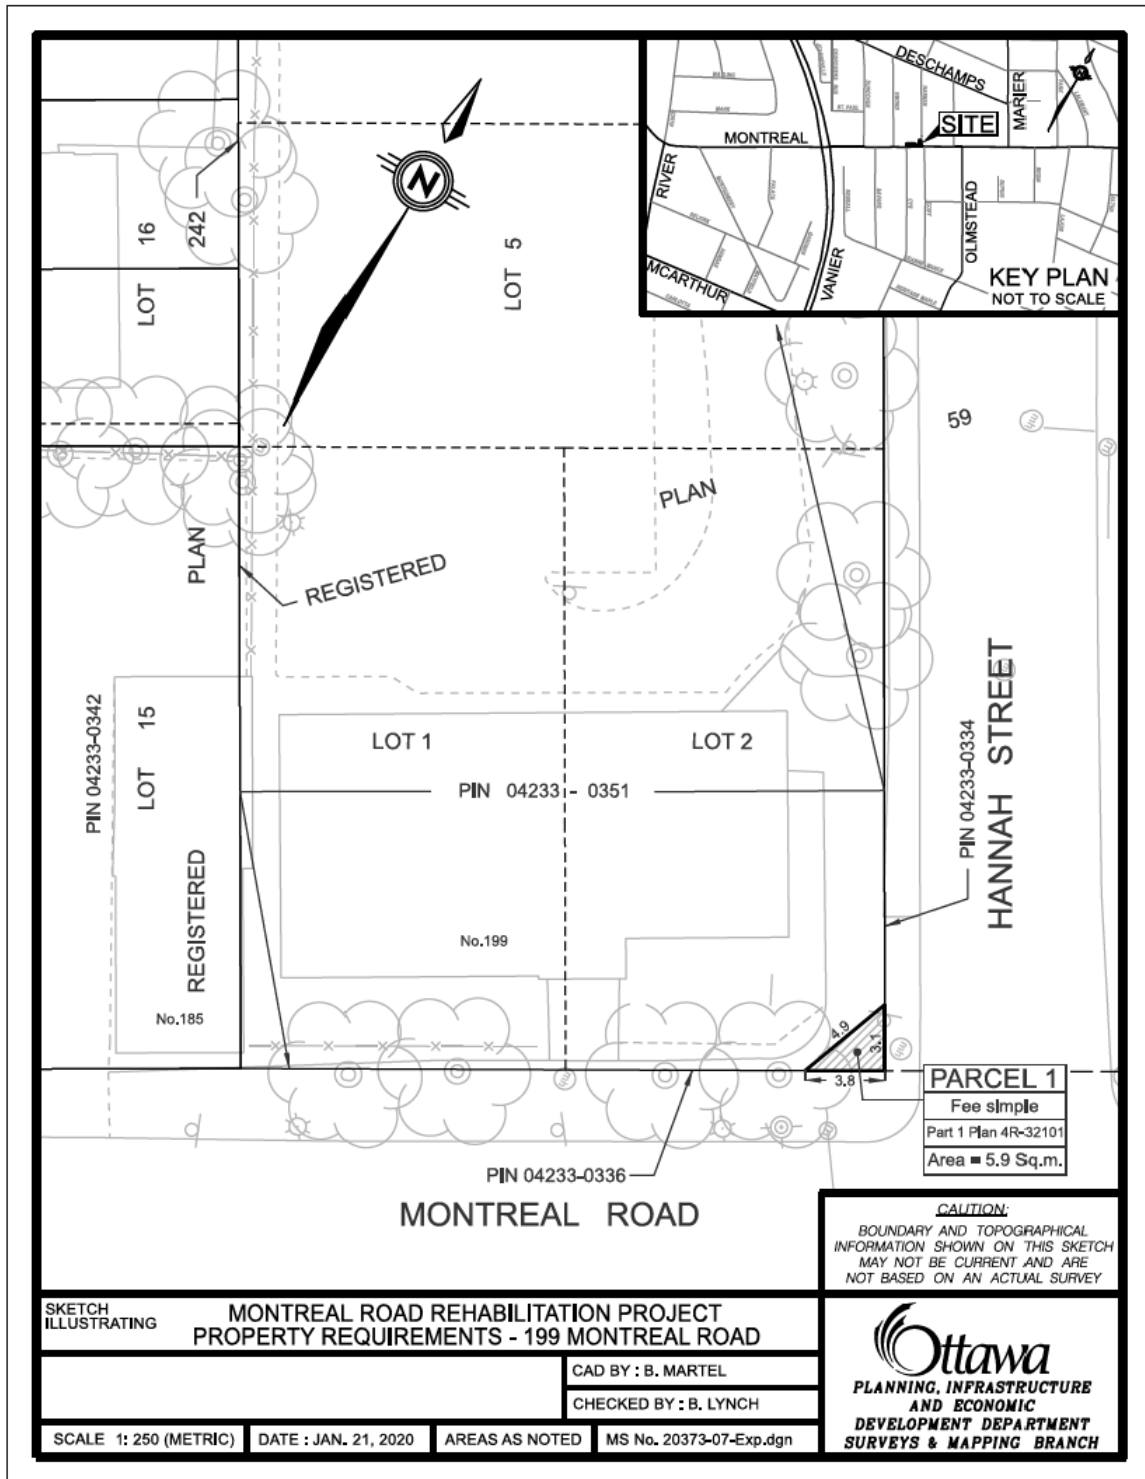

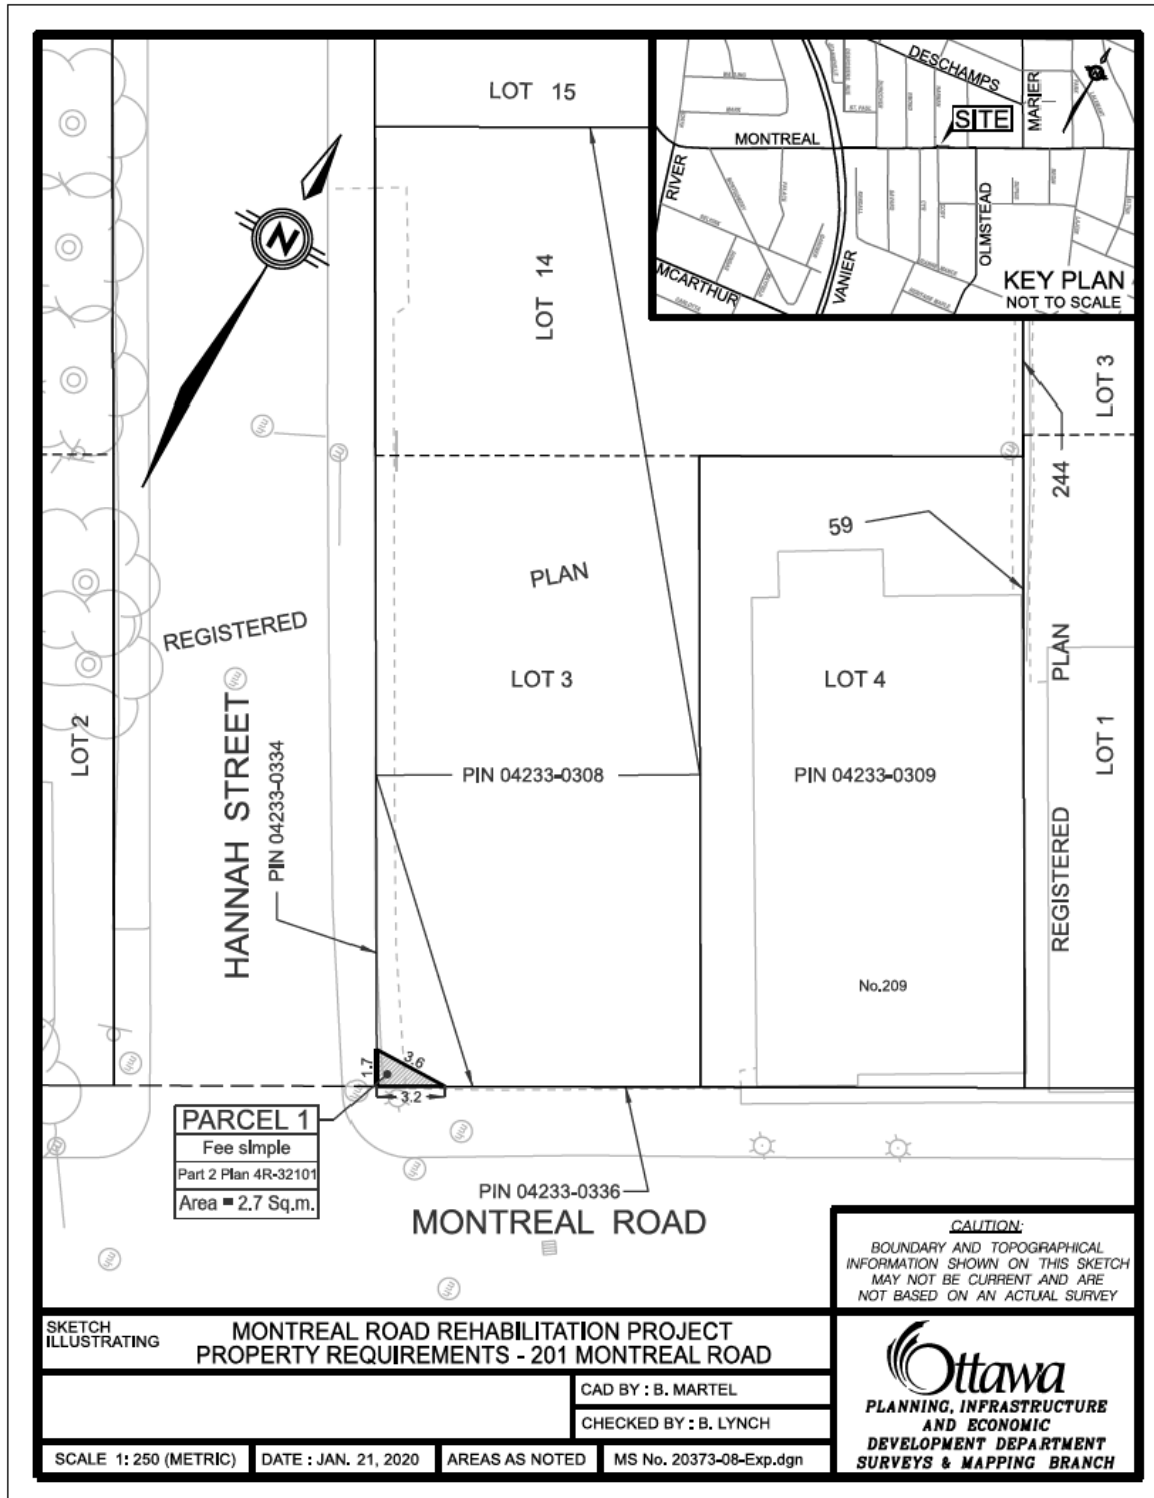


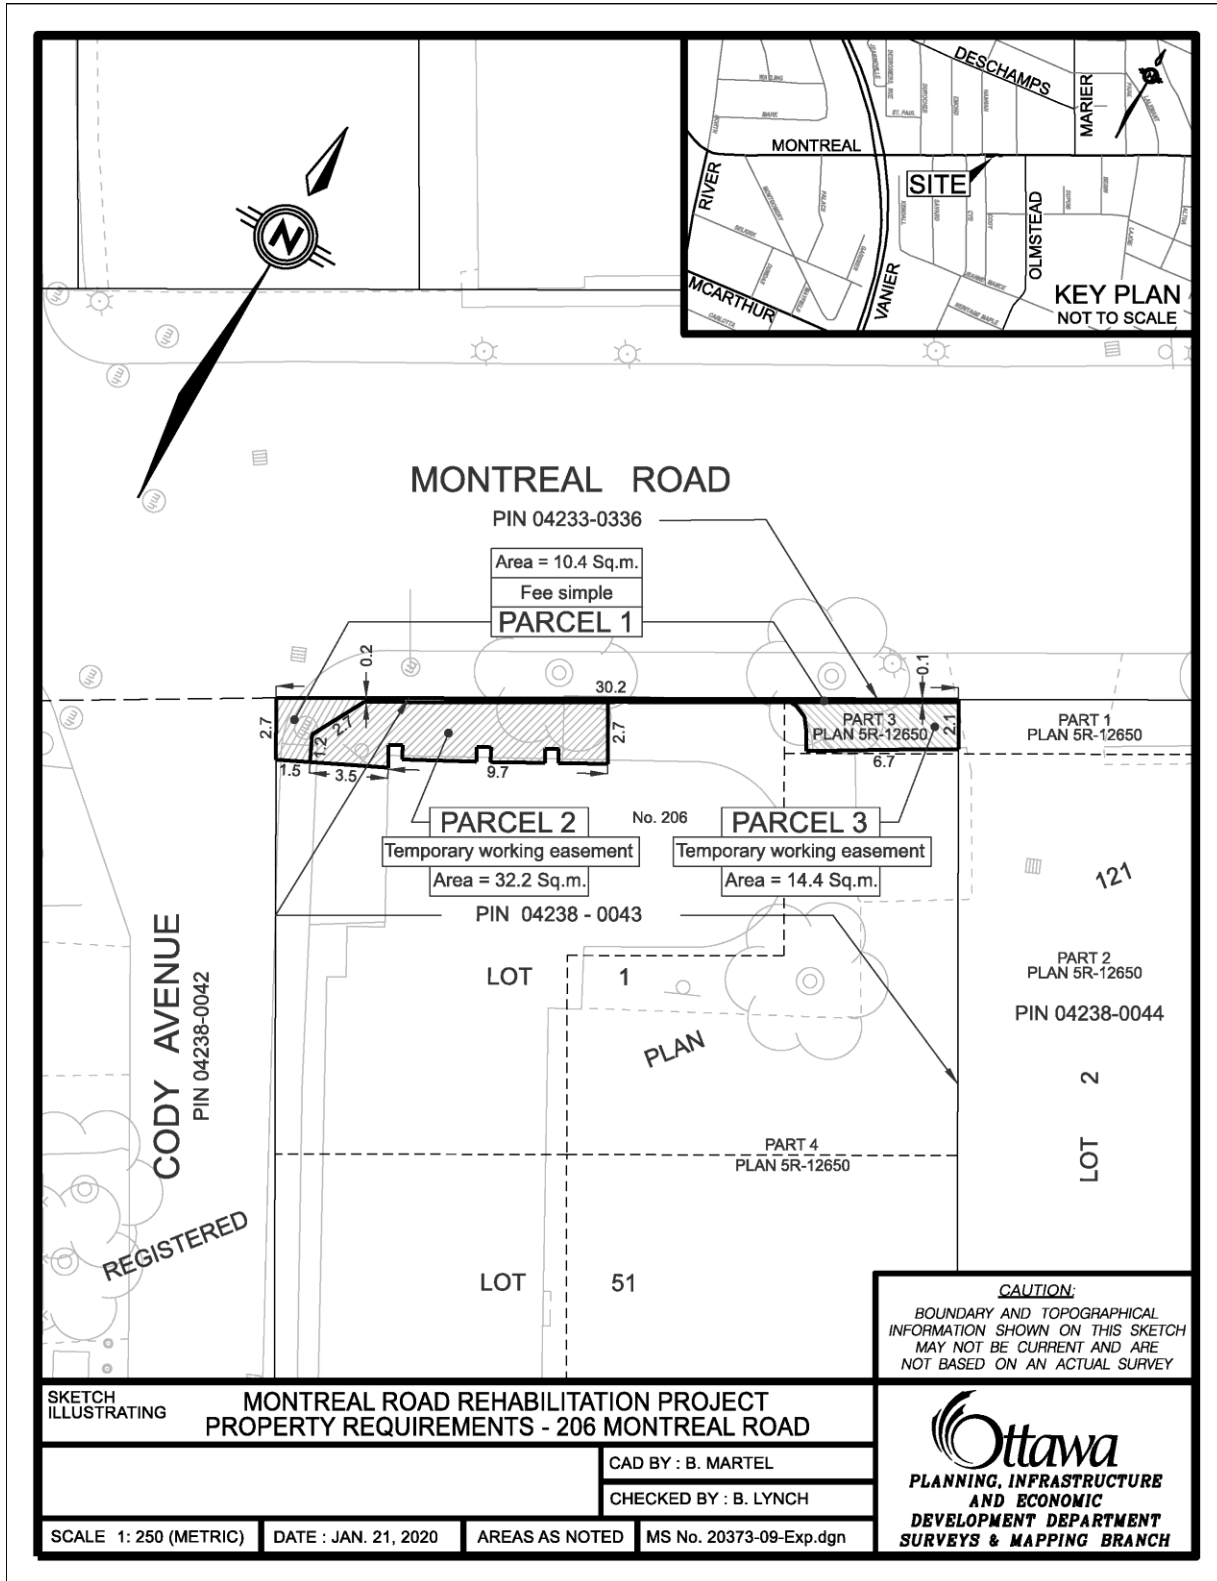


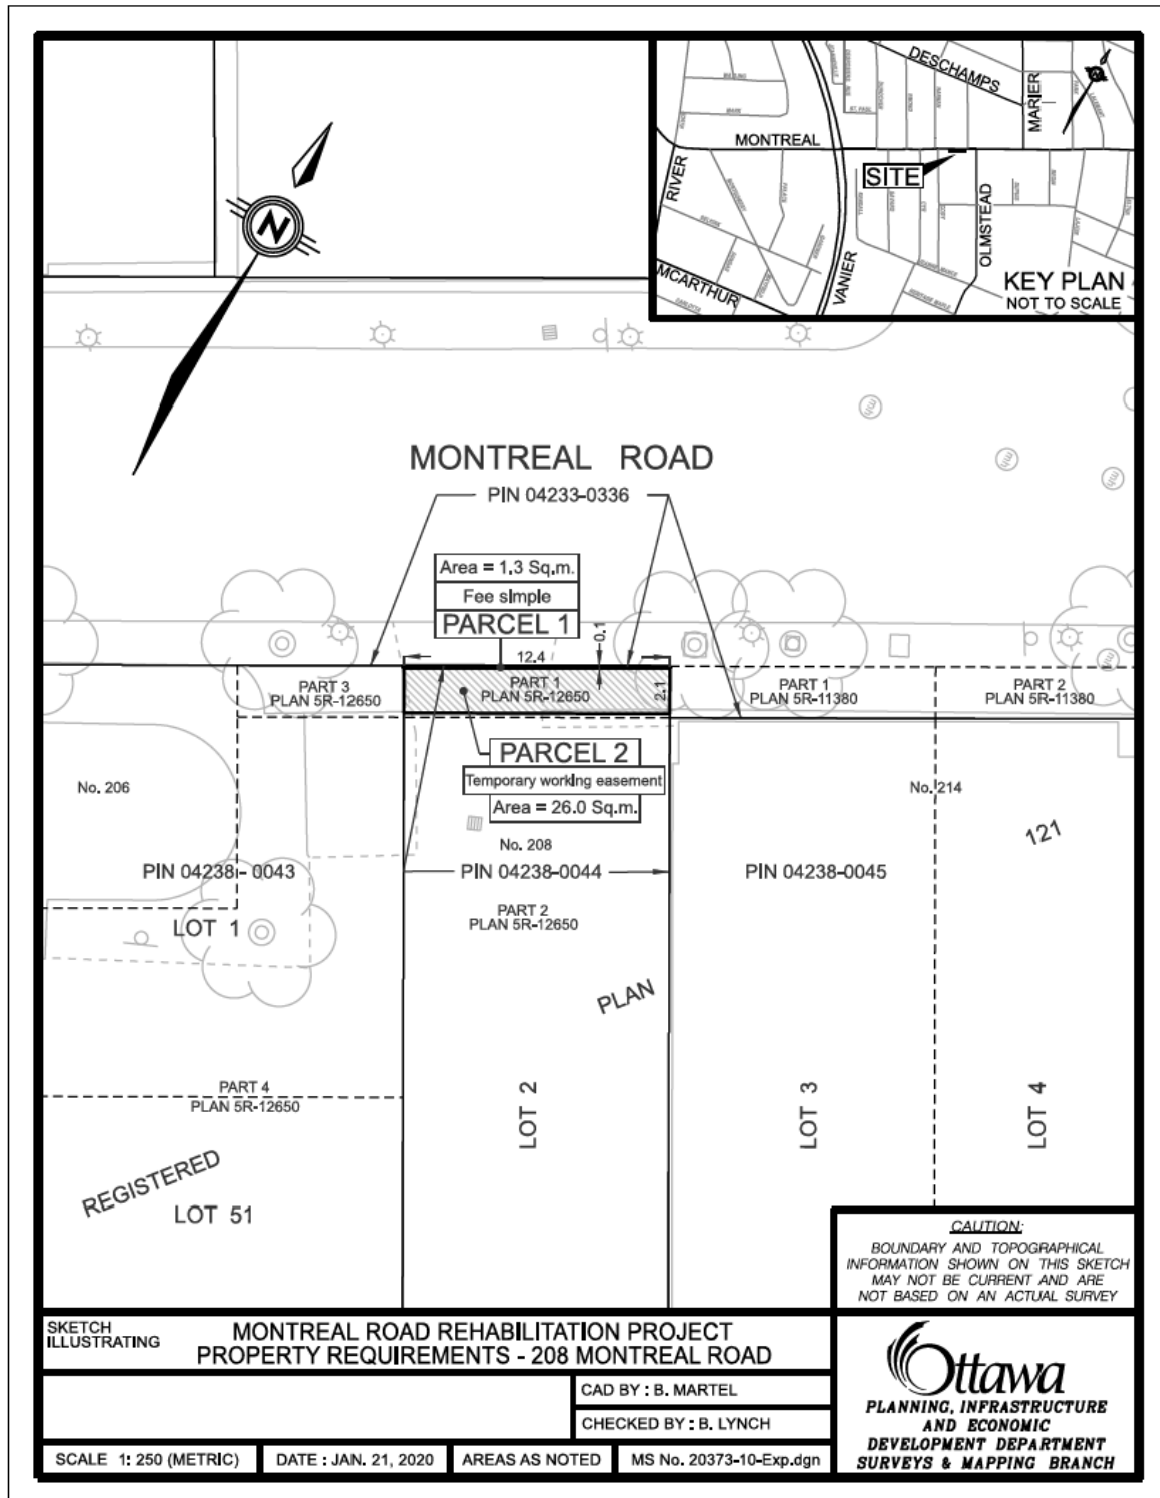


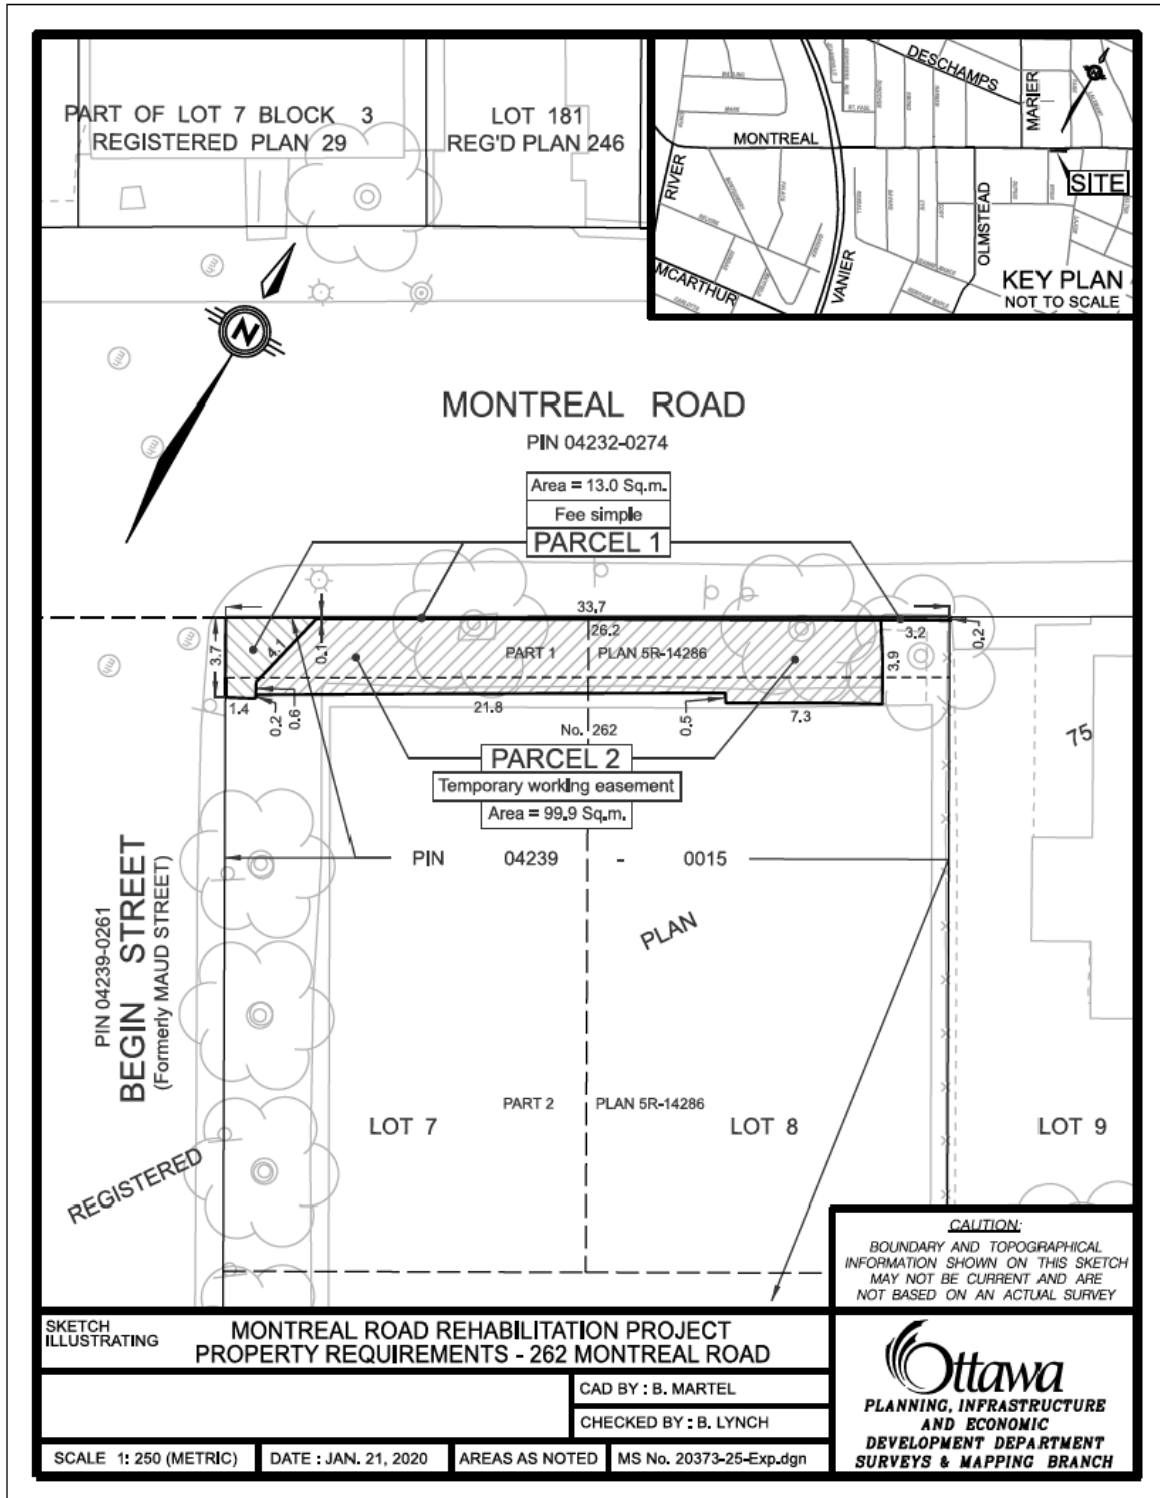



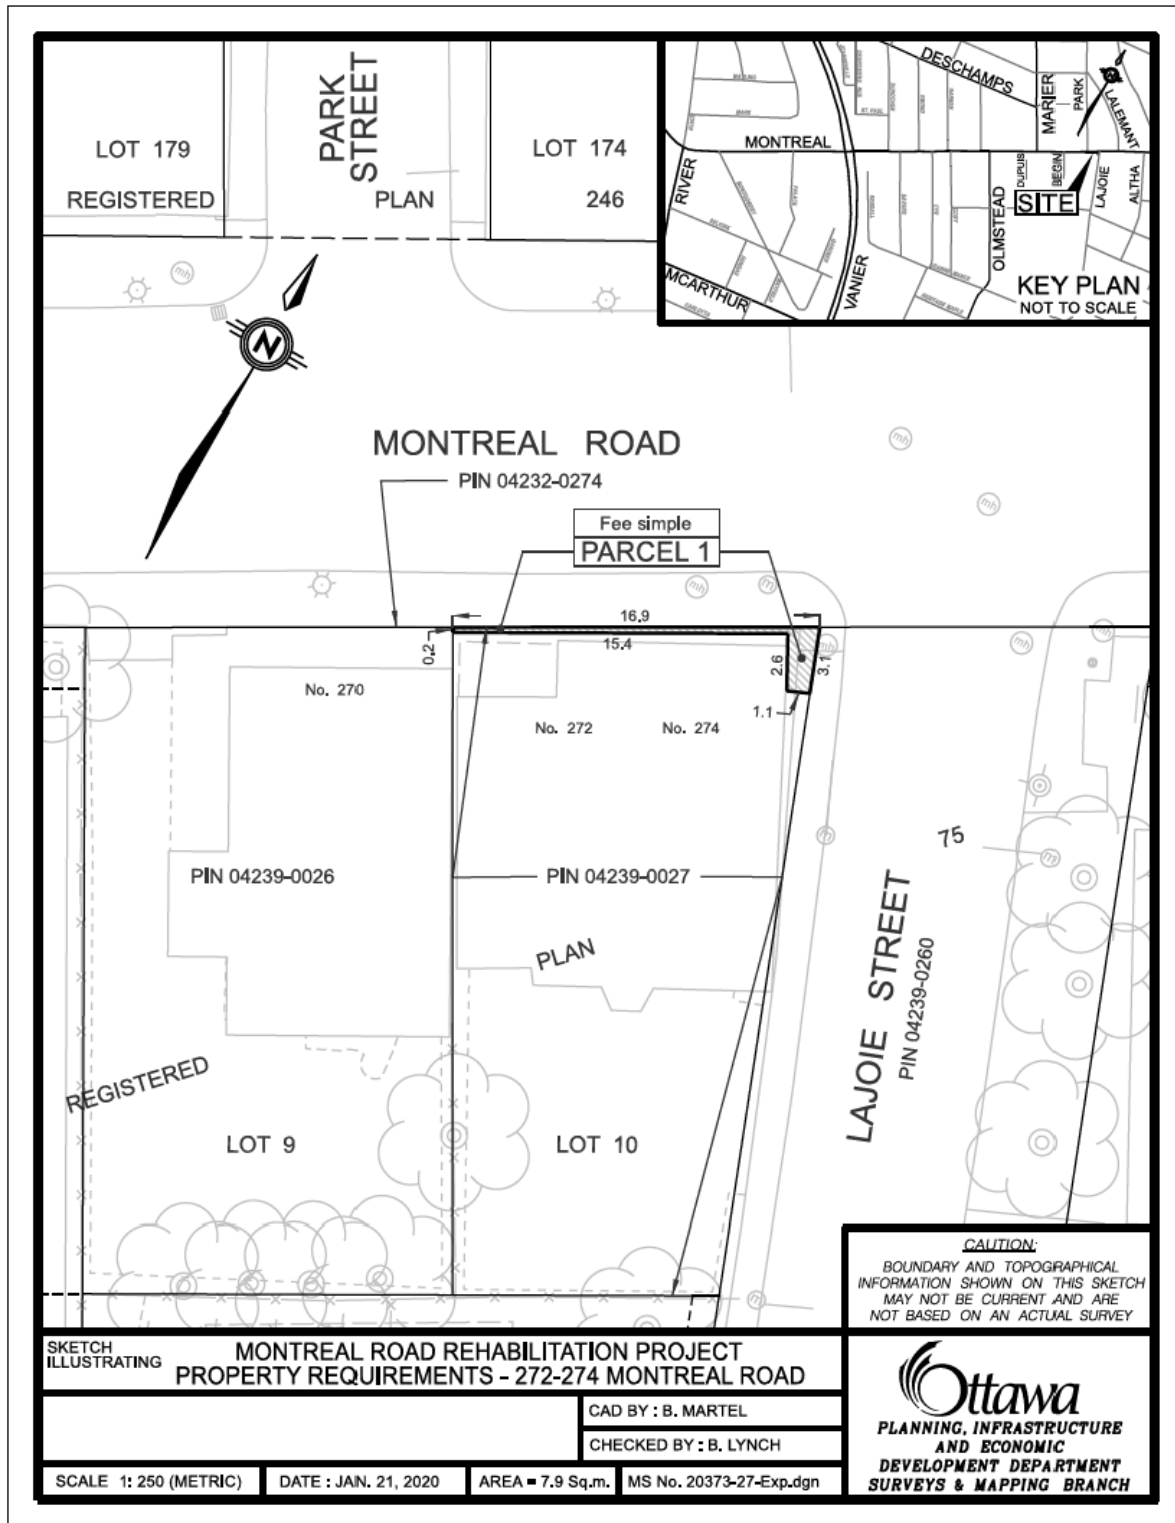

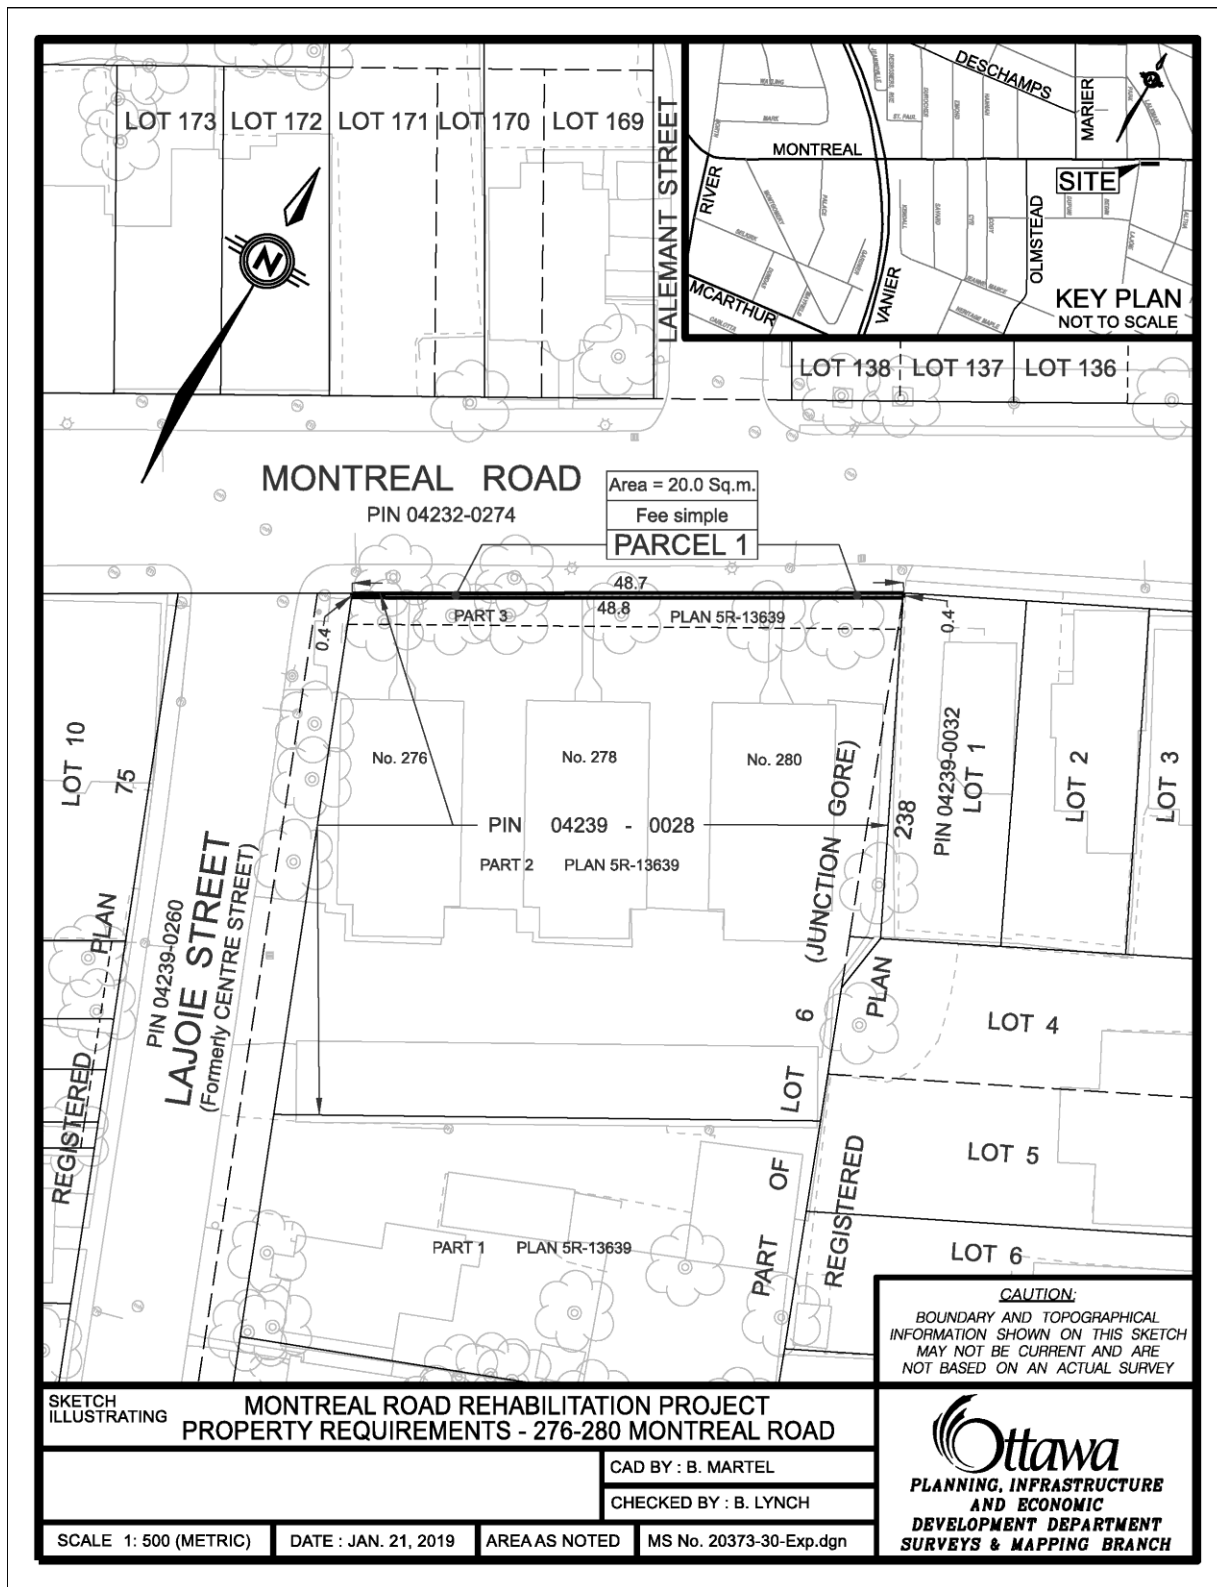

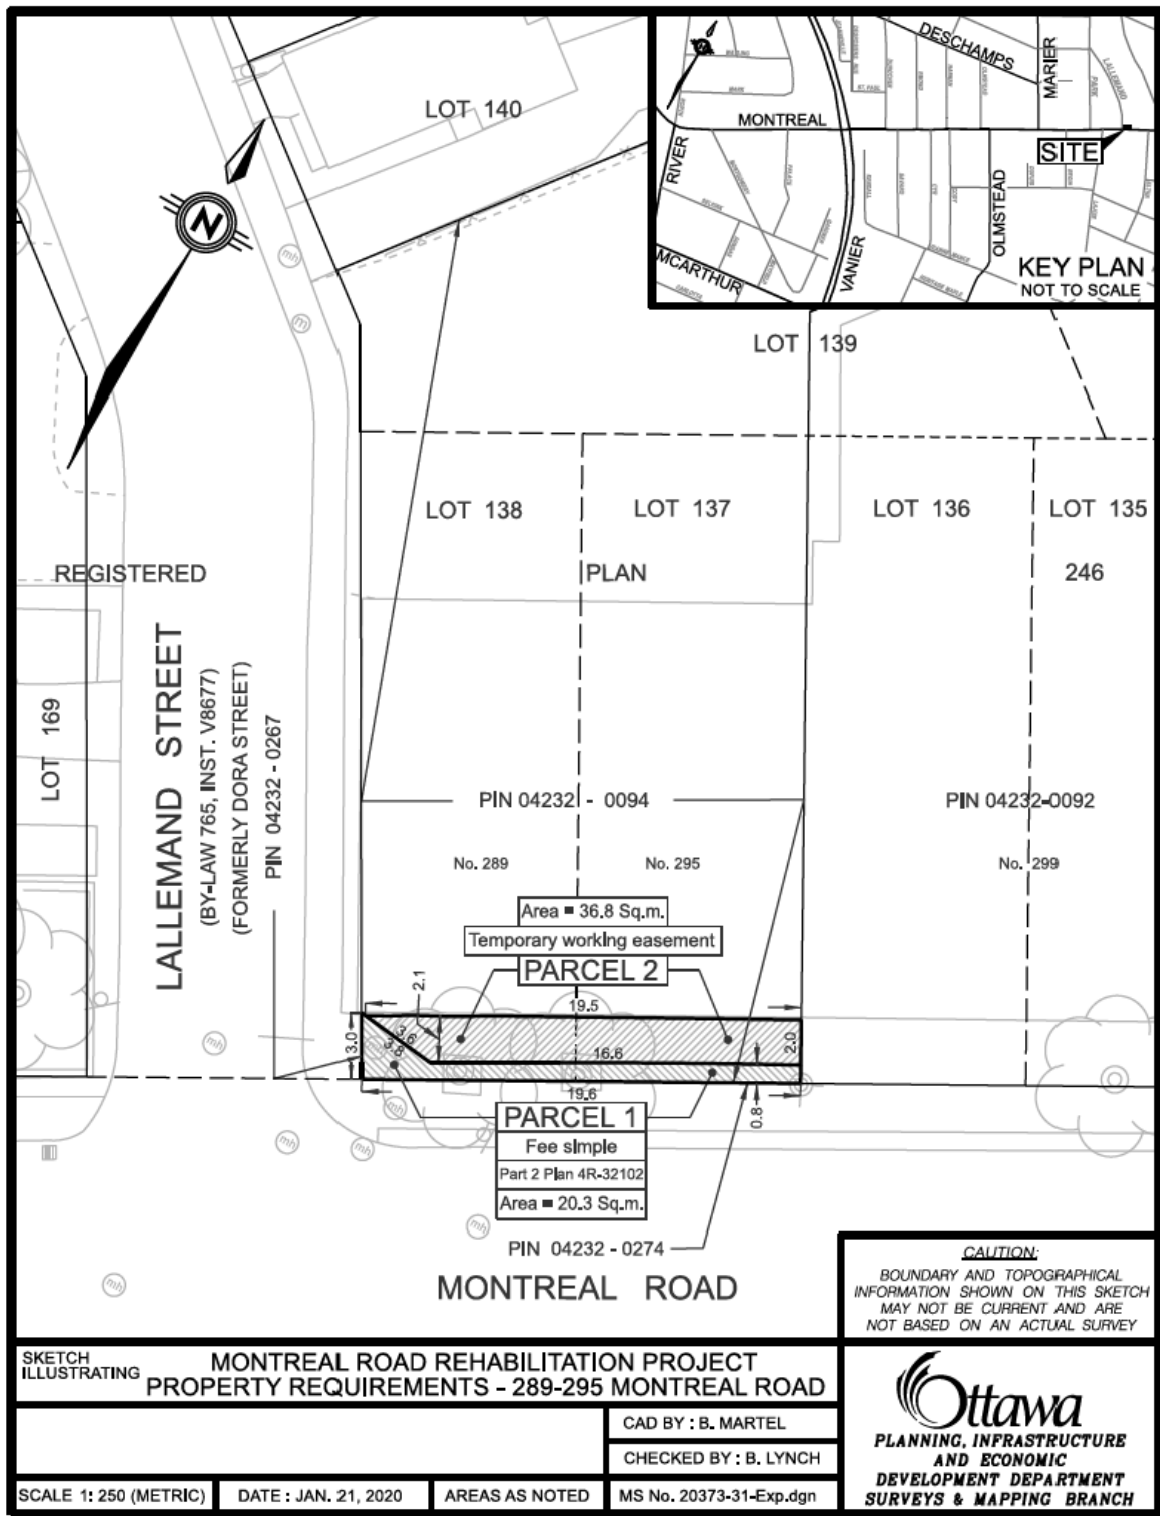

SKETCH ILLUSTRATING

**MONTREAL ROAD REHABILITATION PROJECT  
PROPERTY REQUIREMENTS - 289-295 MONTREAL ROAD**

**CAUTION:**  
BOUNDARY AND TOPOGRAPHICAL  
INFORMATION SHOWN ON THIS SKETCH  
MAY NOT BE CURRENT AND ARE  
NOT BASED ON AN ACTUAL SURVEY



CAD BY : B. MARTEL	
CHECKED BY : B. LYNCH	
SCALE 1: 250 (METRIC)	DATE : JAN. 21, 2020
AREAS AS NOTED	MS No. 20373-31-Exp.dgn

